


REVISIONS			
Rev	Description	Drawn	Date



Location Plan

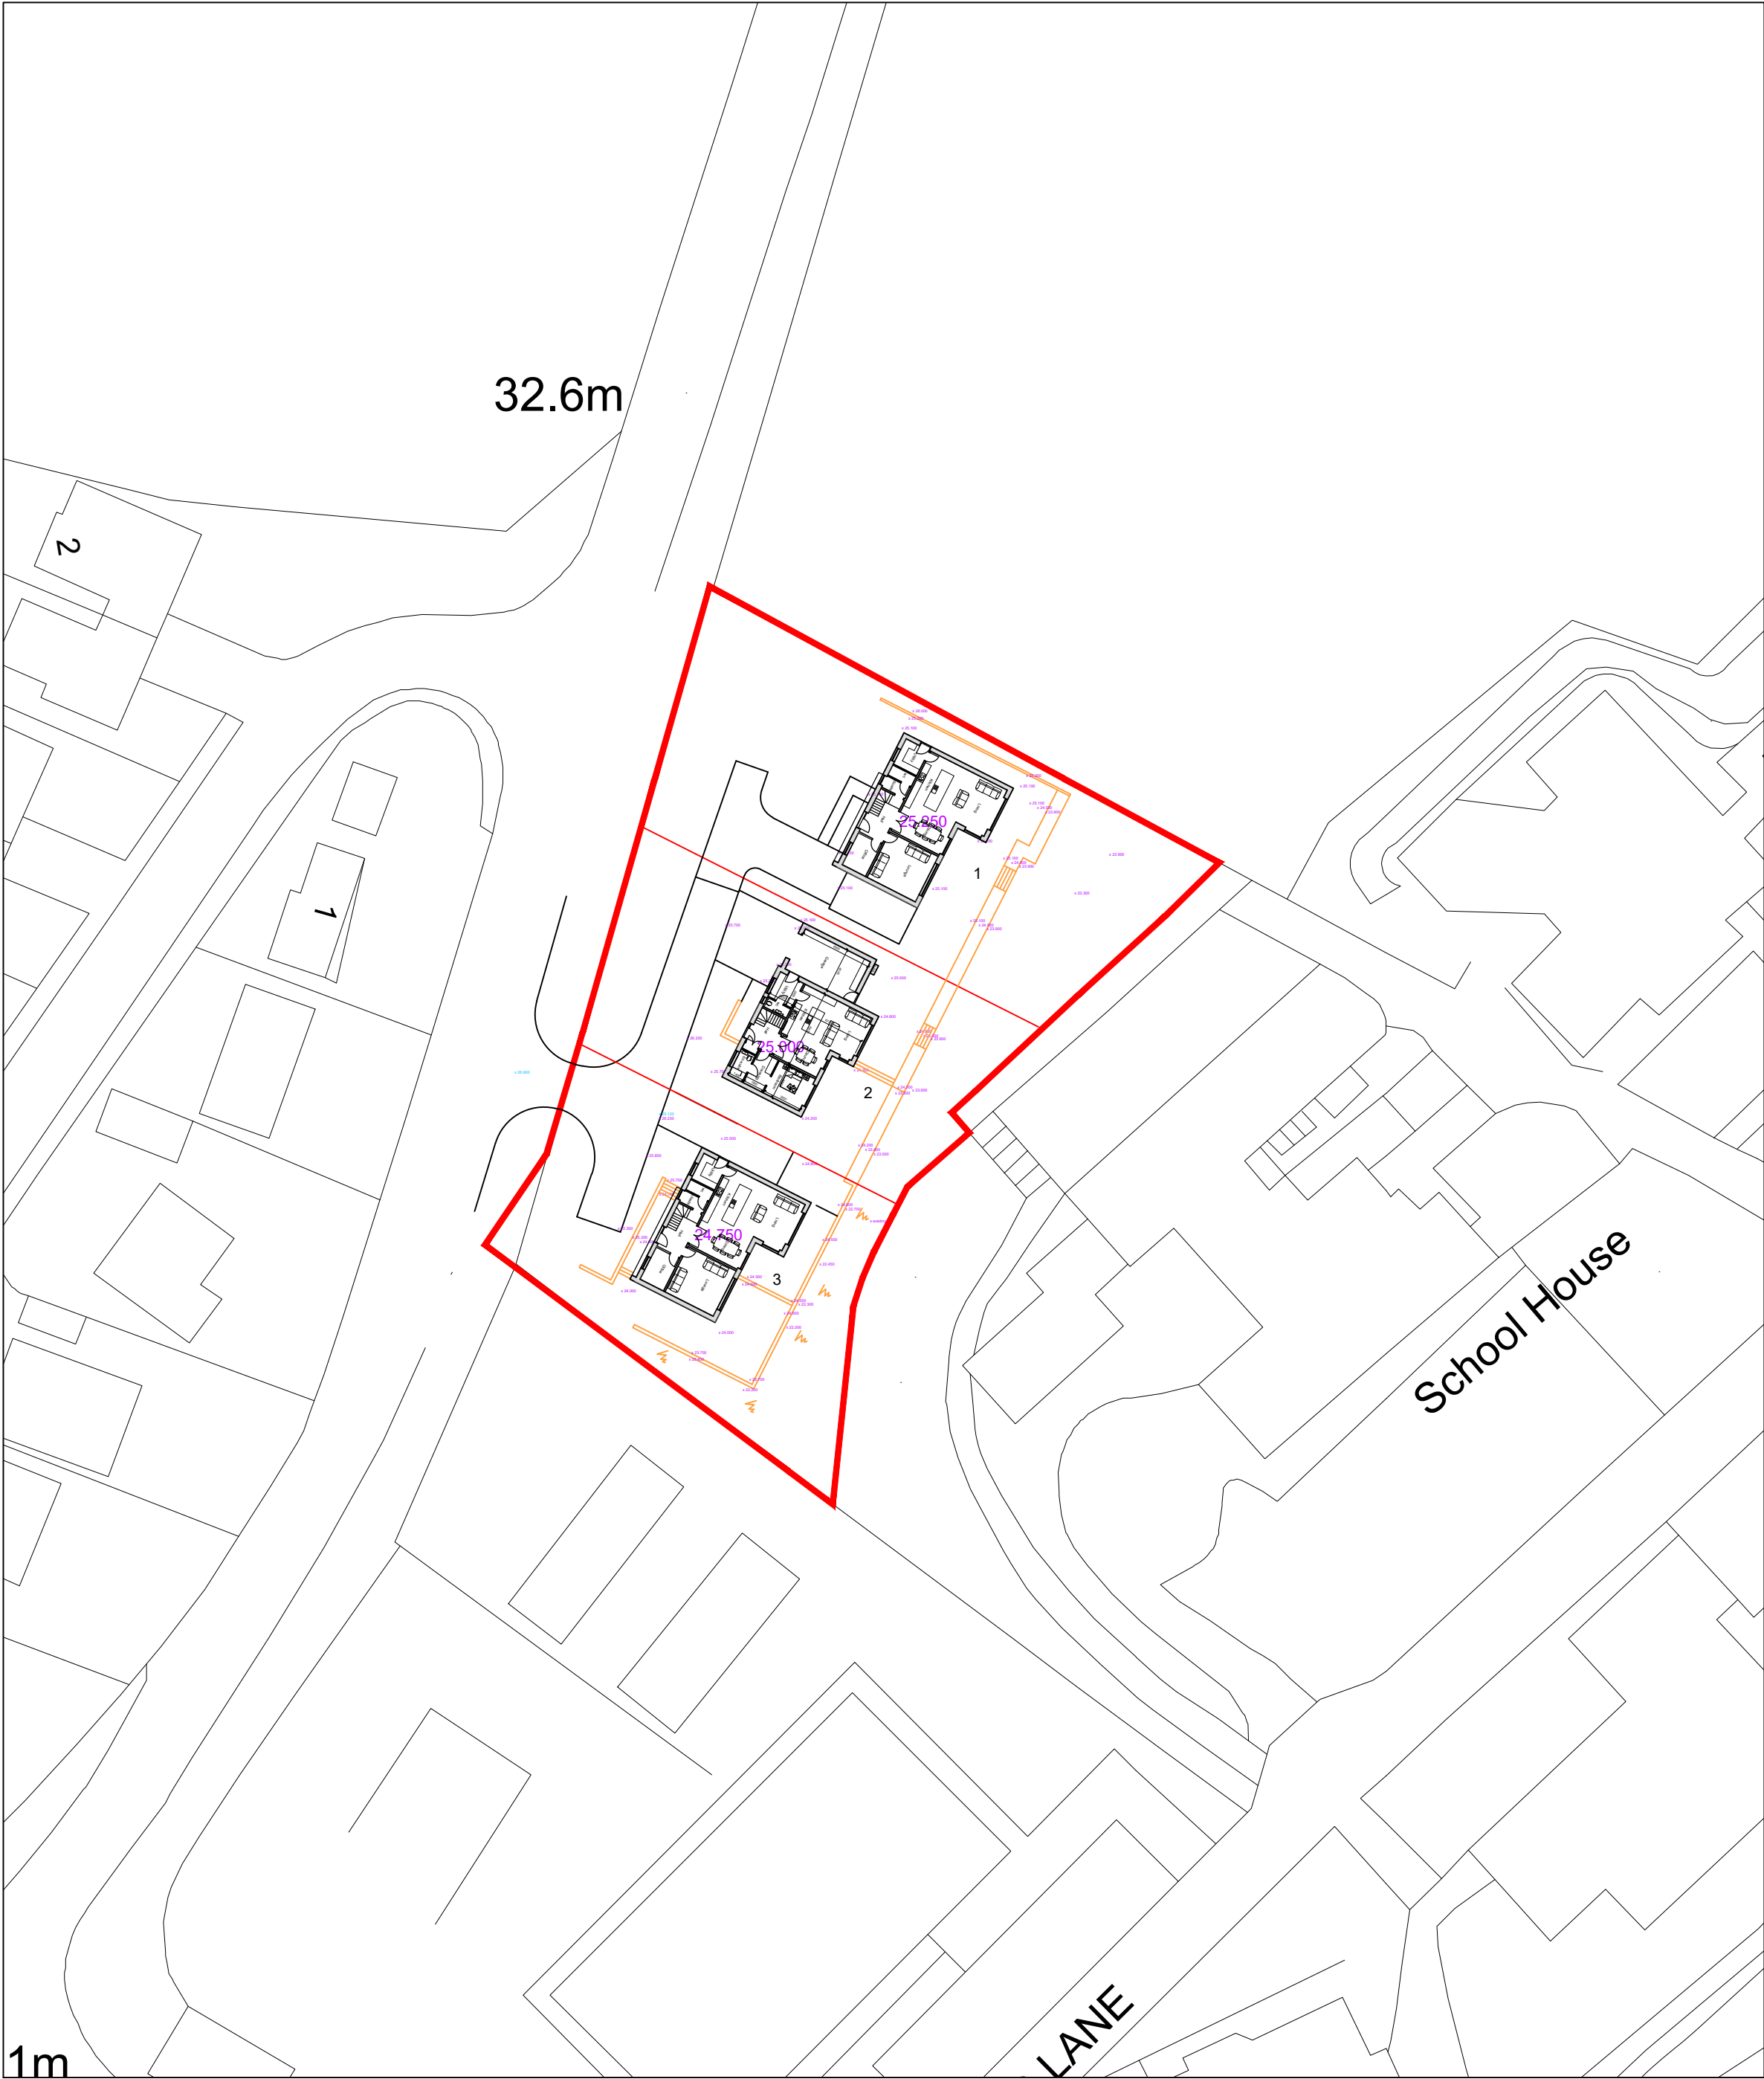

Block Plan



ASHWOOD
DESIGN ASSOCIATES LTD

Solway House Business Centre,
Parkhouse Road,
Carlisle,
CA6 4BY

t 01228 510616
e admin@ashwooddesign.co.uk
w www.ashwooddesign.co.uk

Purpose:
Planning

Client:
-

Project:
Land Adjacent to St Bees School

Title:
Location and Block Plan

Scale: 1:1250 & 1:500	Sheet Size: A1	Drawn: jc	Date: 06-22
Project No: 1937	Drawing No: 011	Revision: -	