


Existing Ground Floor Plan

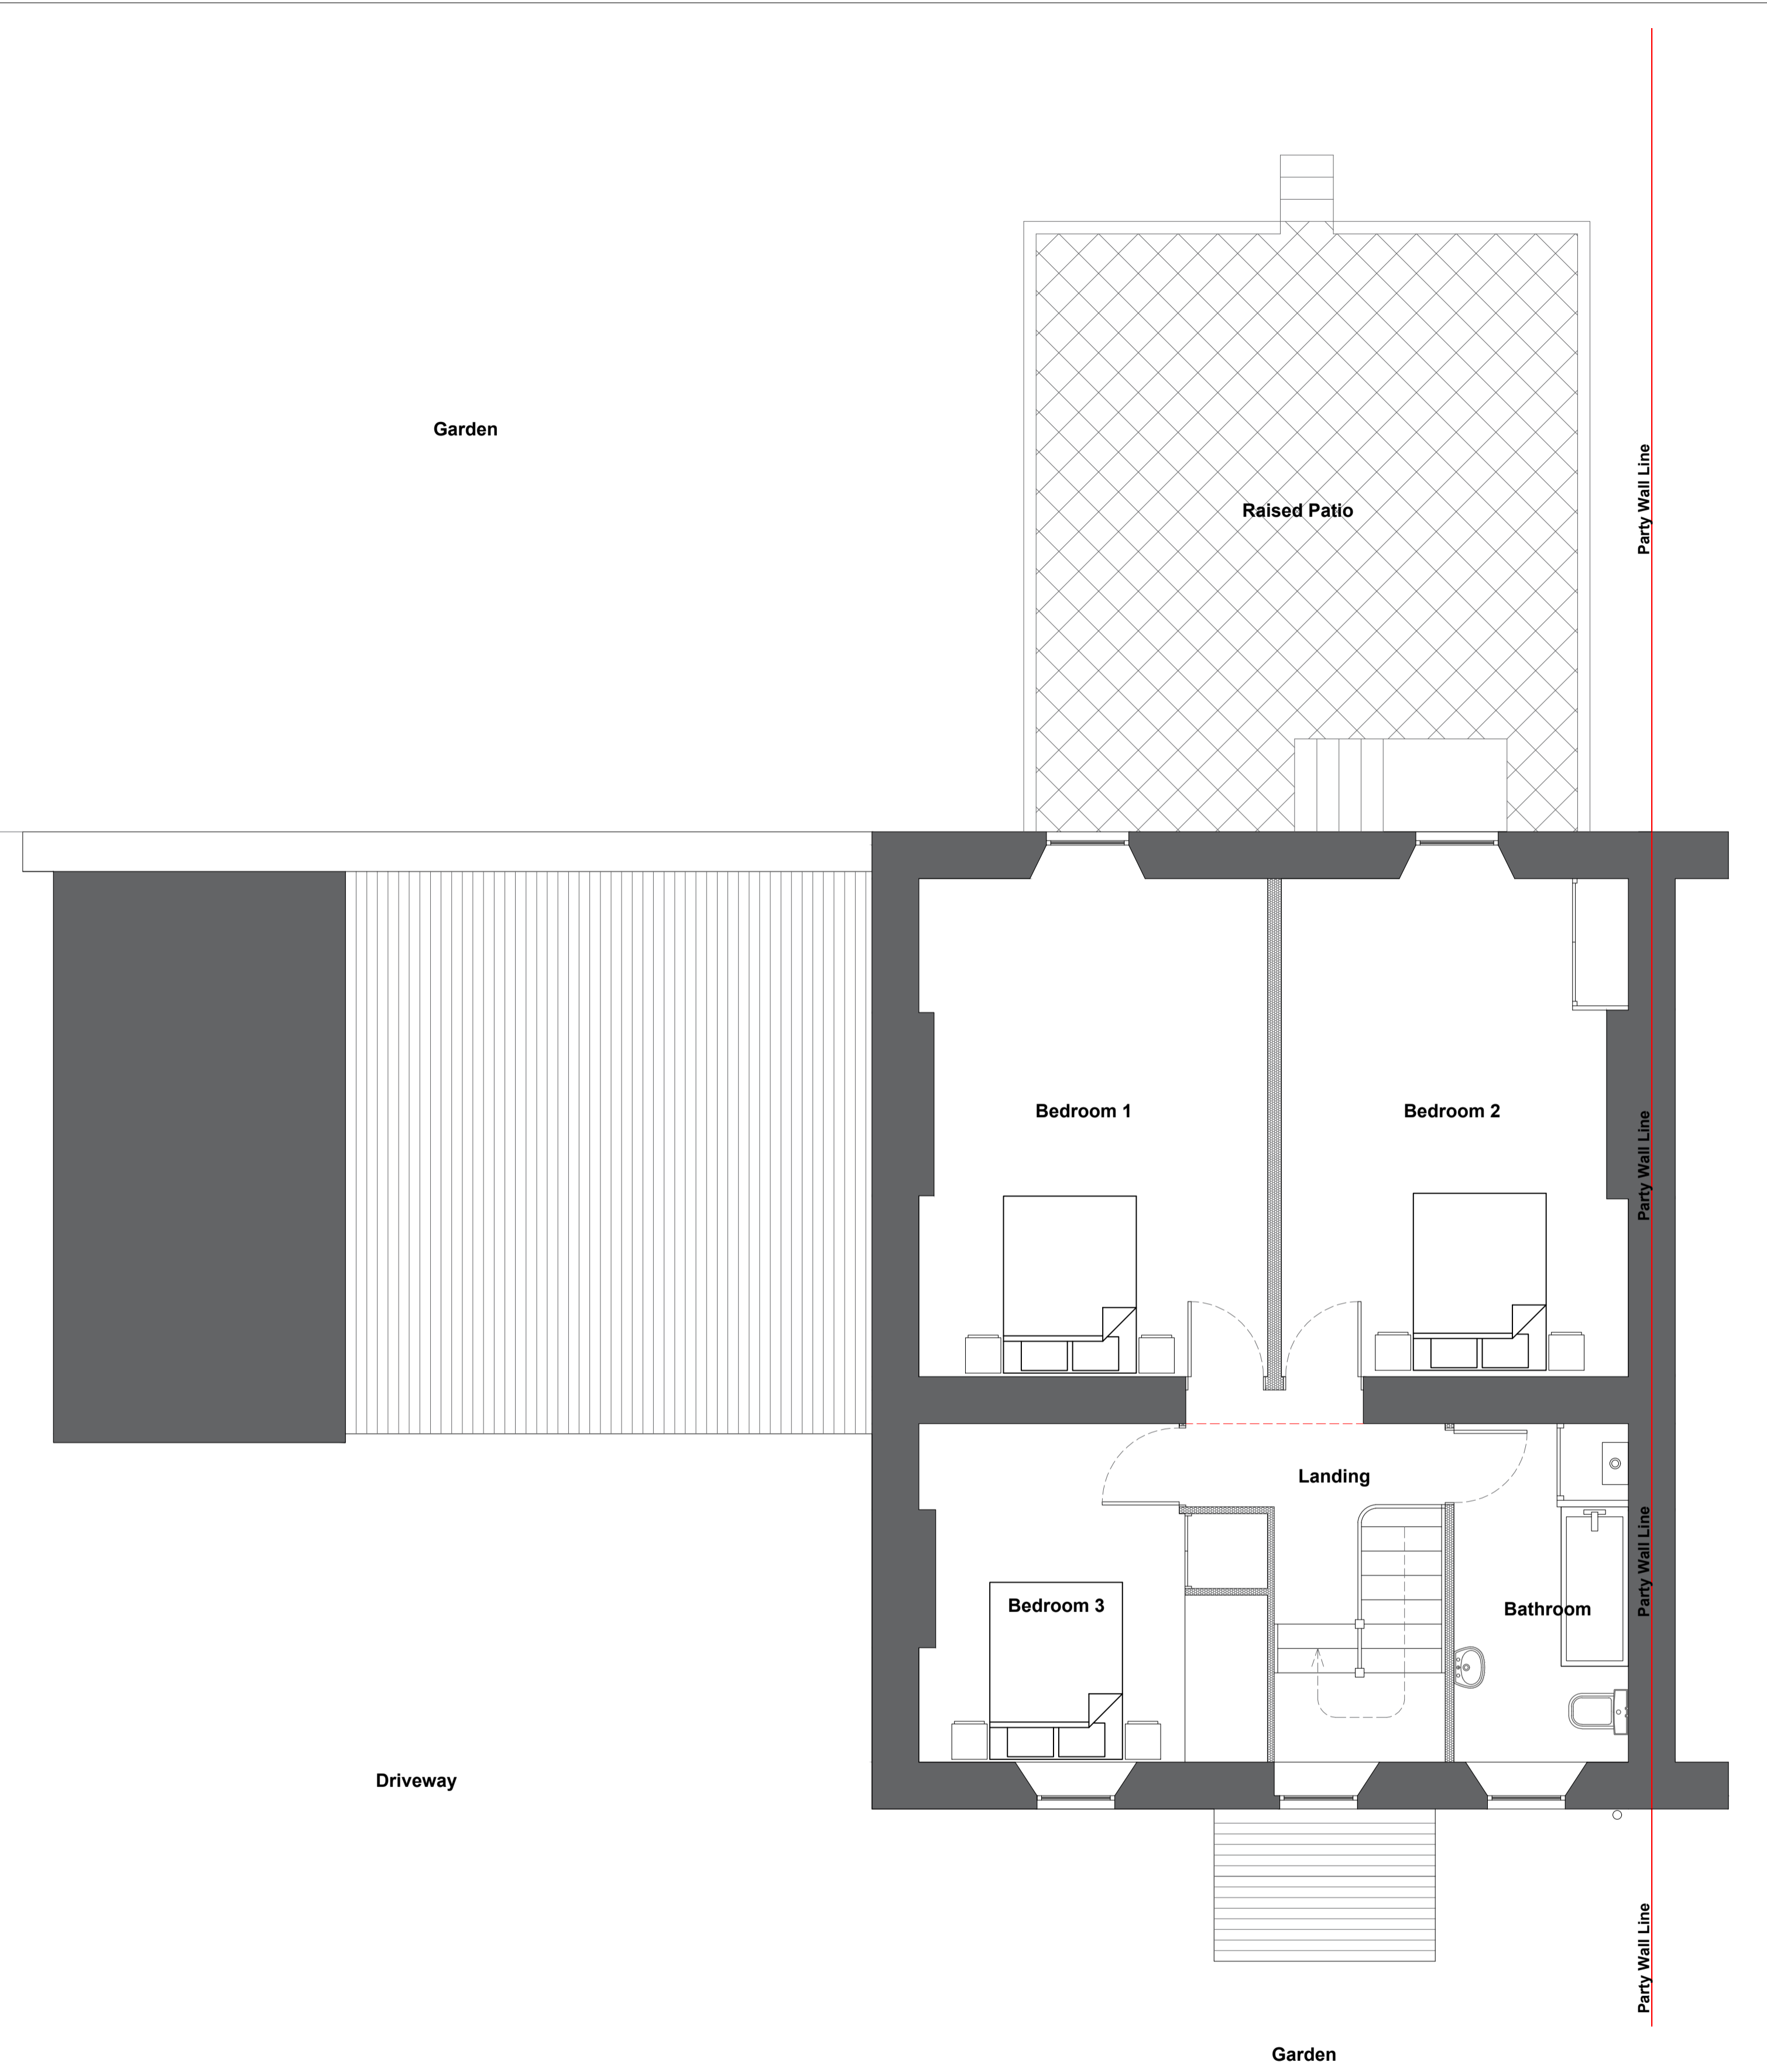

Existing First Floor Plan

Address	1 Cliff Villas, Bankyard Road, Parton, Whitehaven, Cumbria, CA28 6NS		
Project	Proposed Internal Alterations Existing Ground & First Floor Plans		
Ref	1CV-EM-001	Rev	-
Scale	1/500-1250	Date	6th Oct 2023
Client	Mr & Mrs McGlennon	Paper Size	A1