


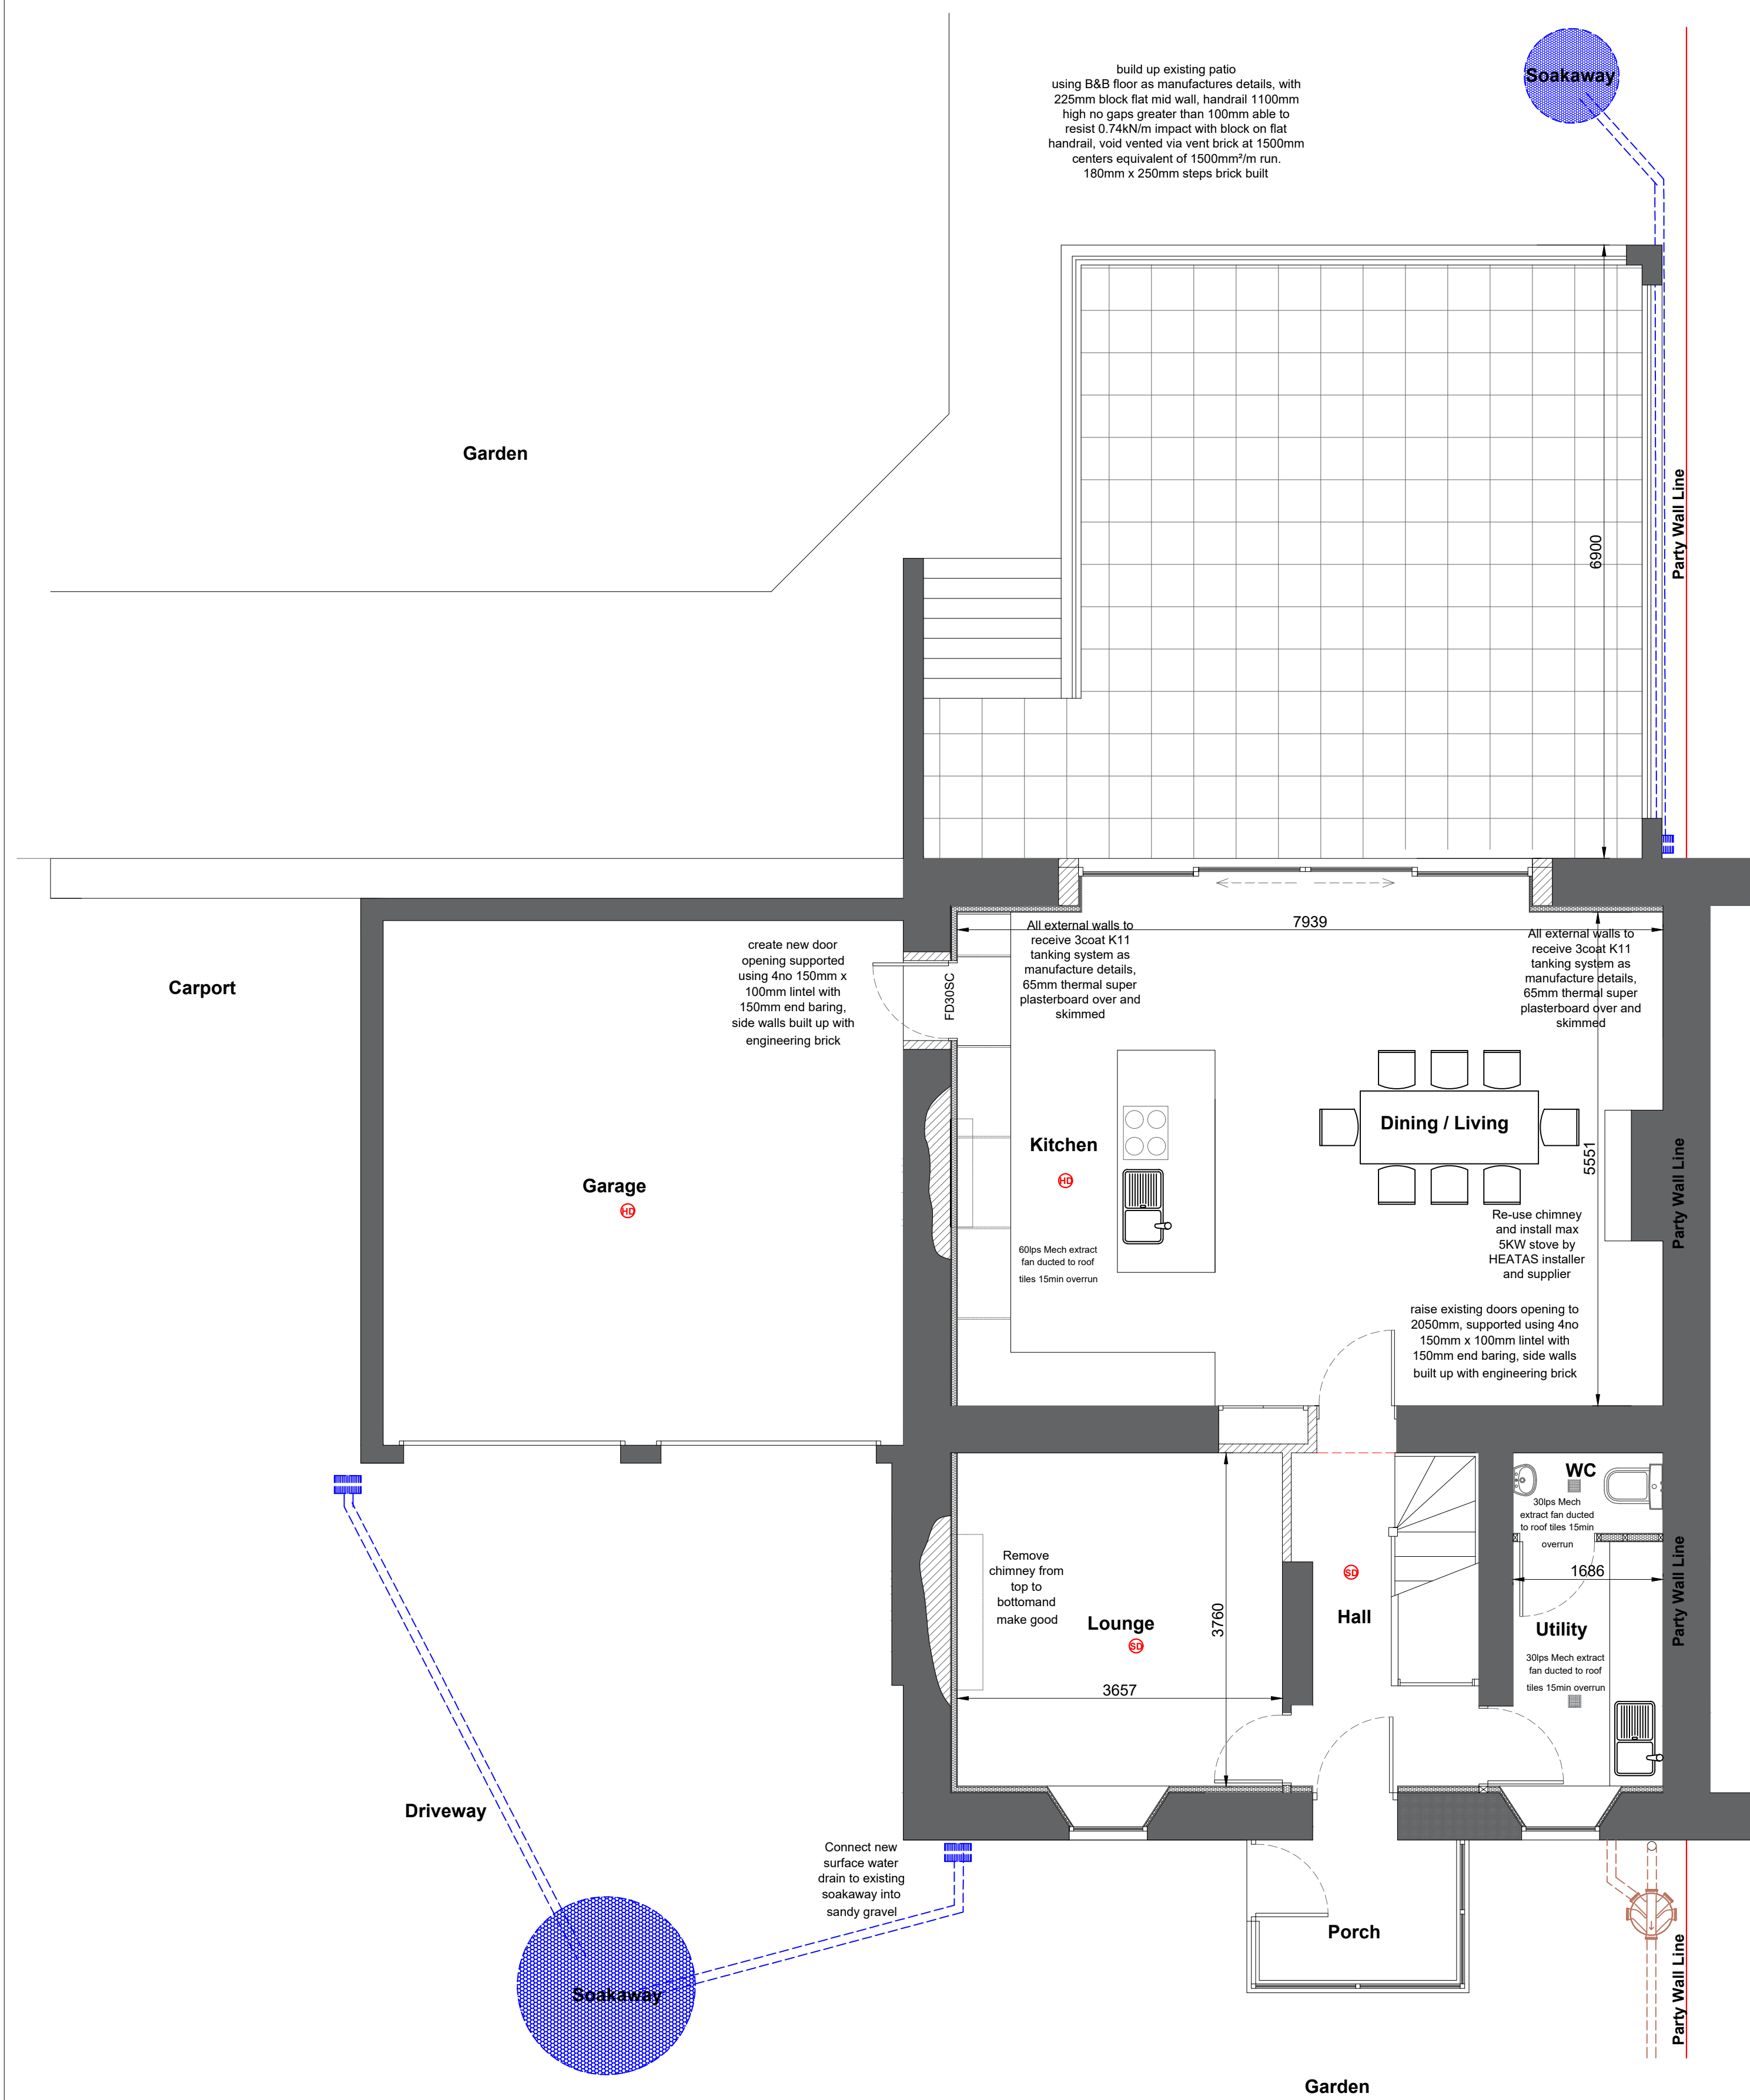

Address	1 Cliff Villas, Bankyard Road, Parton, Whitehaven, Cumbria, CA28 6NU		
Project	Proposed Internal Alterations Proposed Ground & First Floor Plans		
Ref	1CV-EM-002	Rev	B
Scale	1/50	Date	6th Oct 2023
Client	Mr & Mrs McGlennon		Paper Size A1