




West Elevation

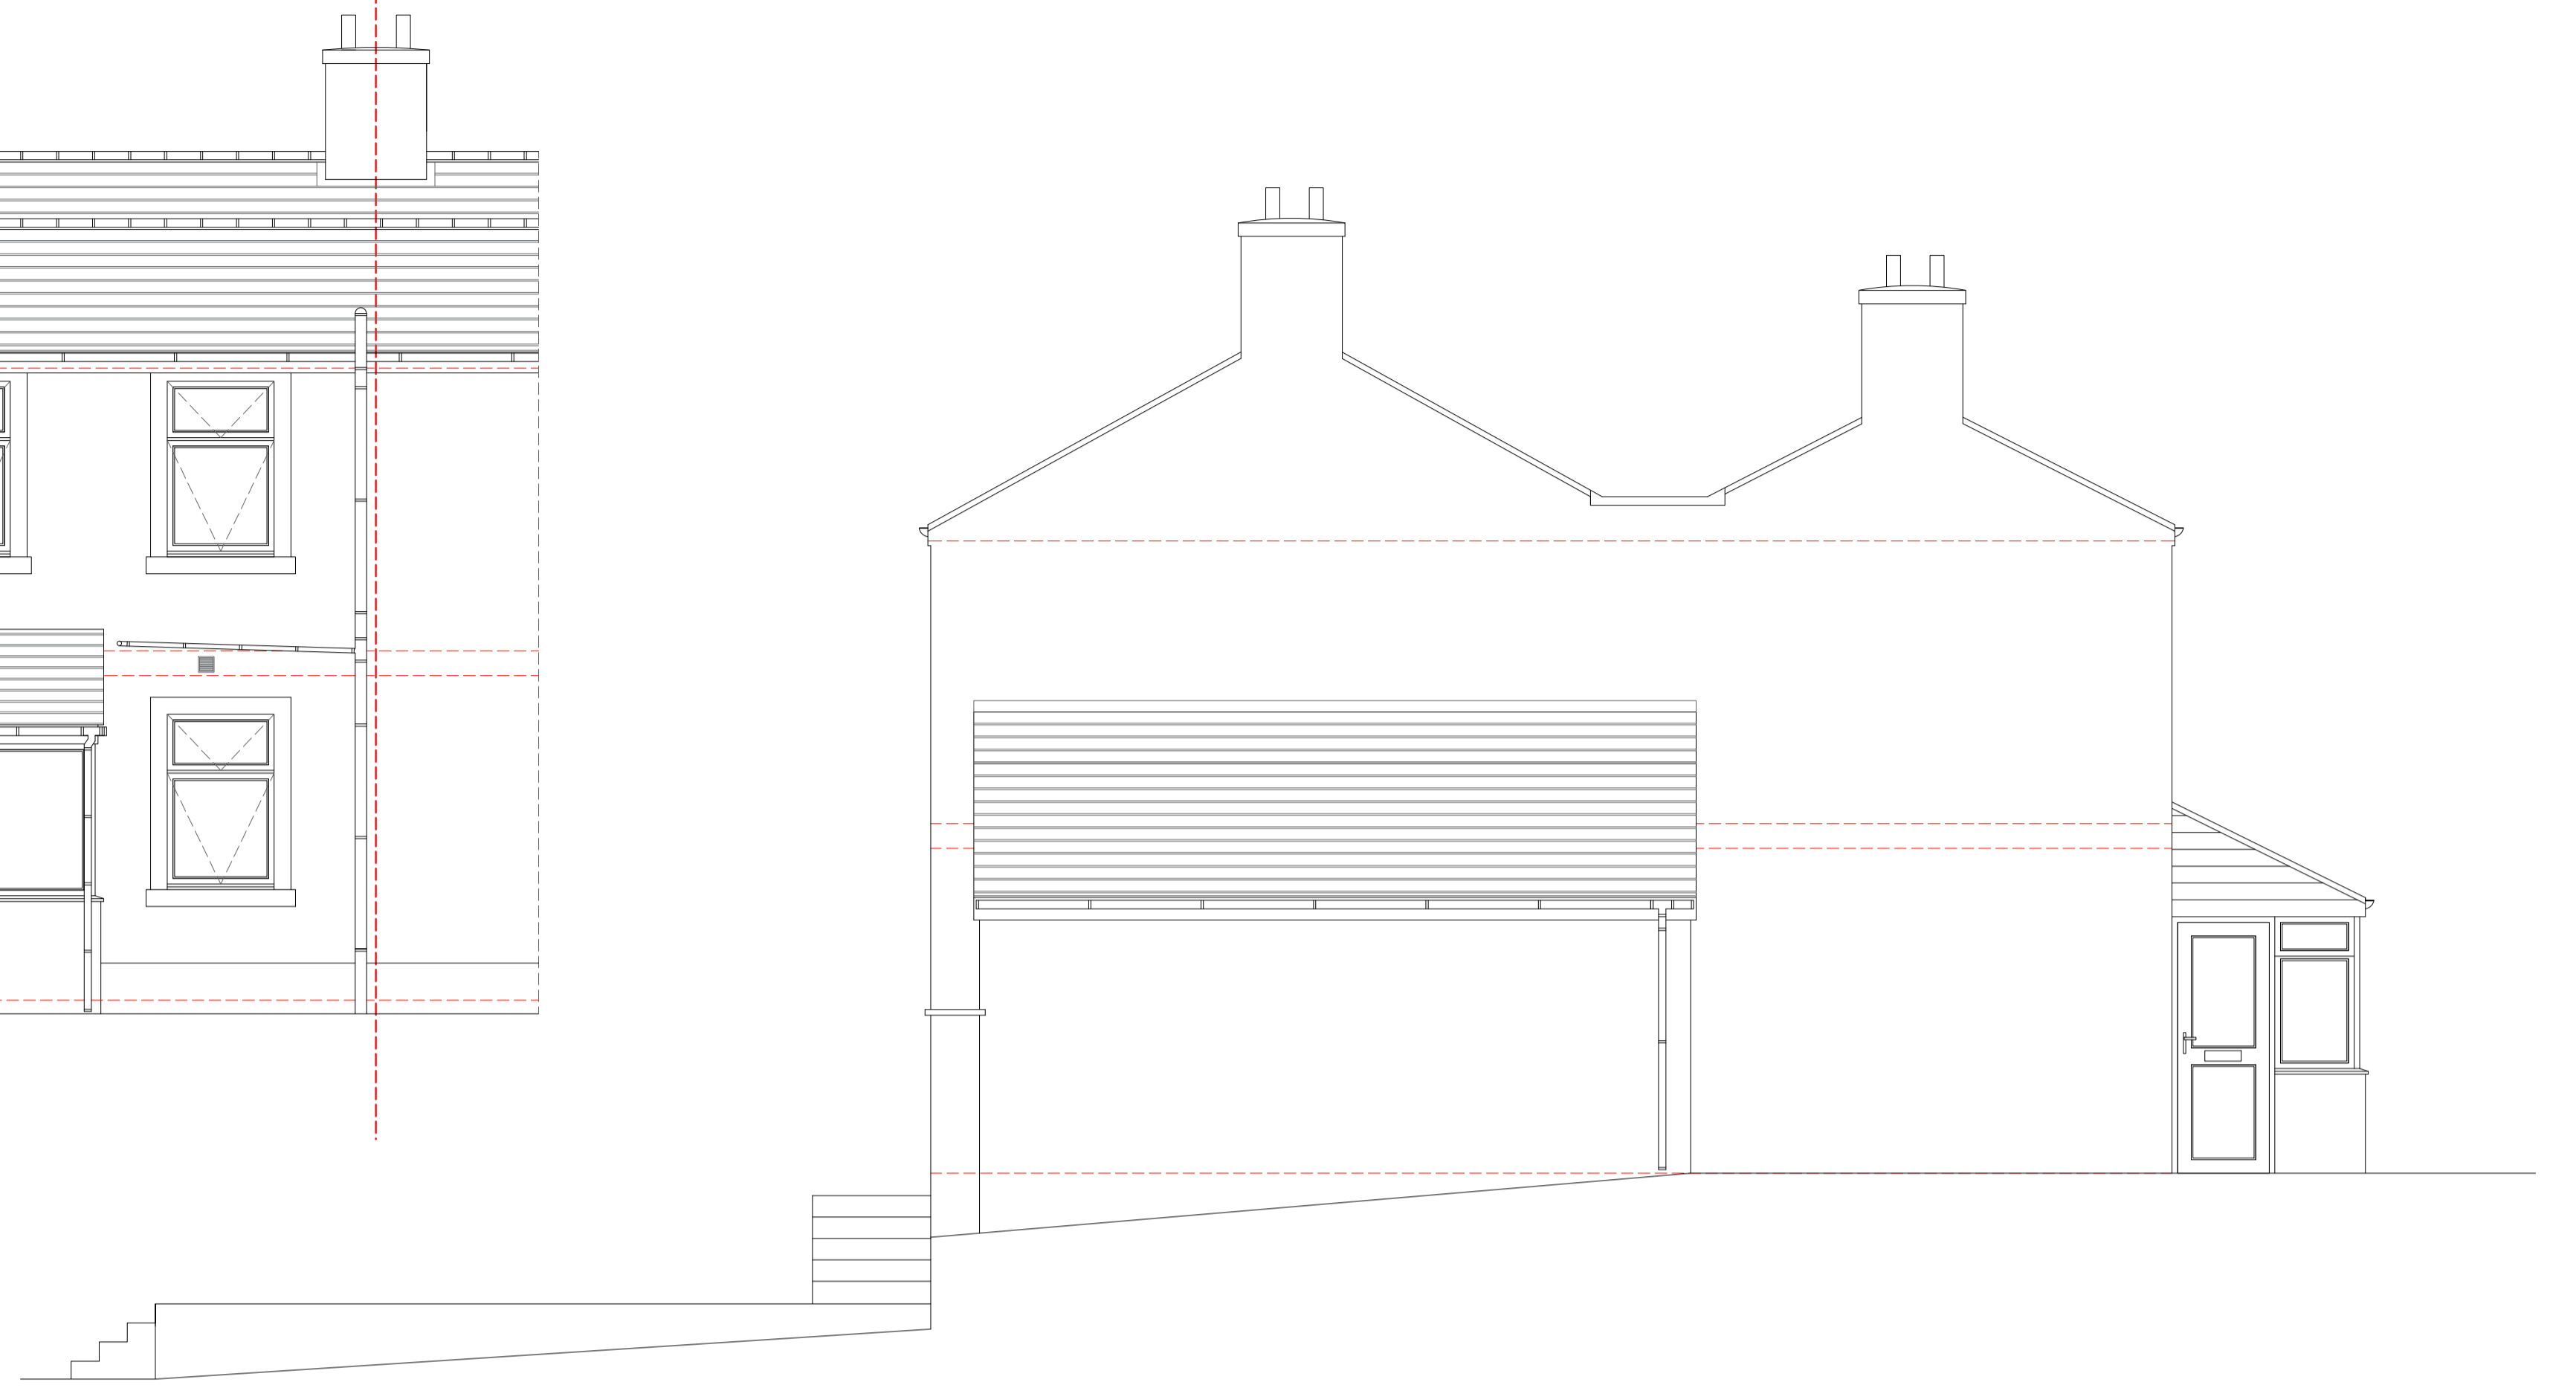

South Elevation

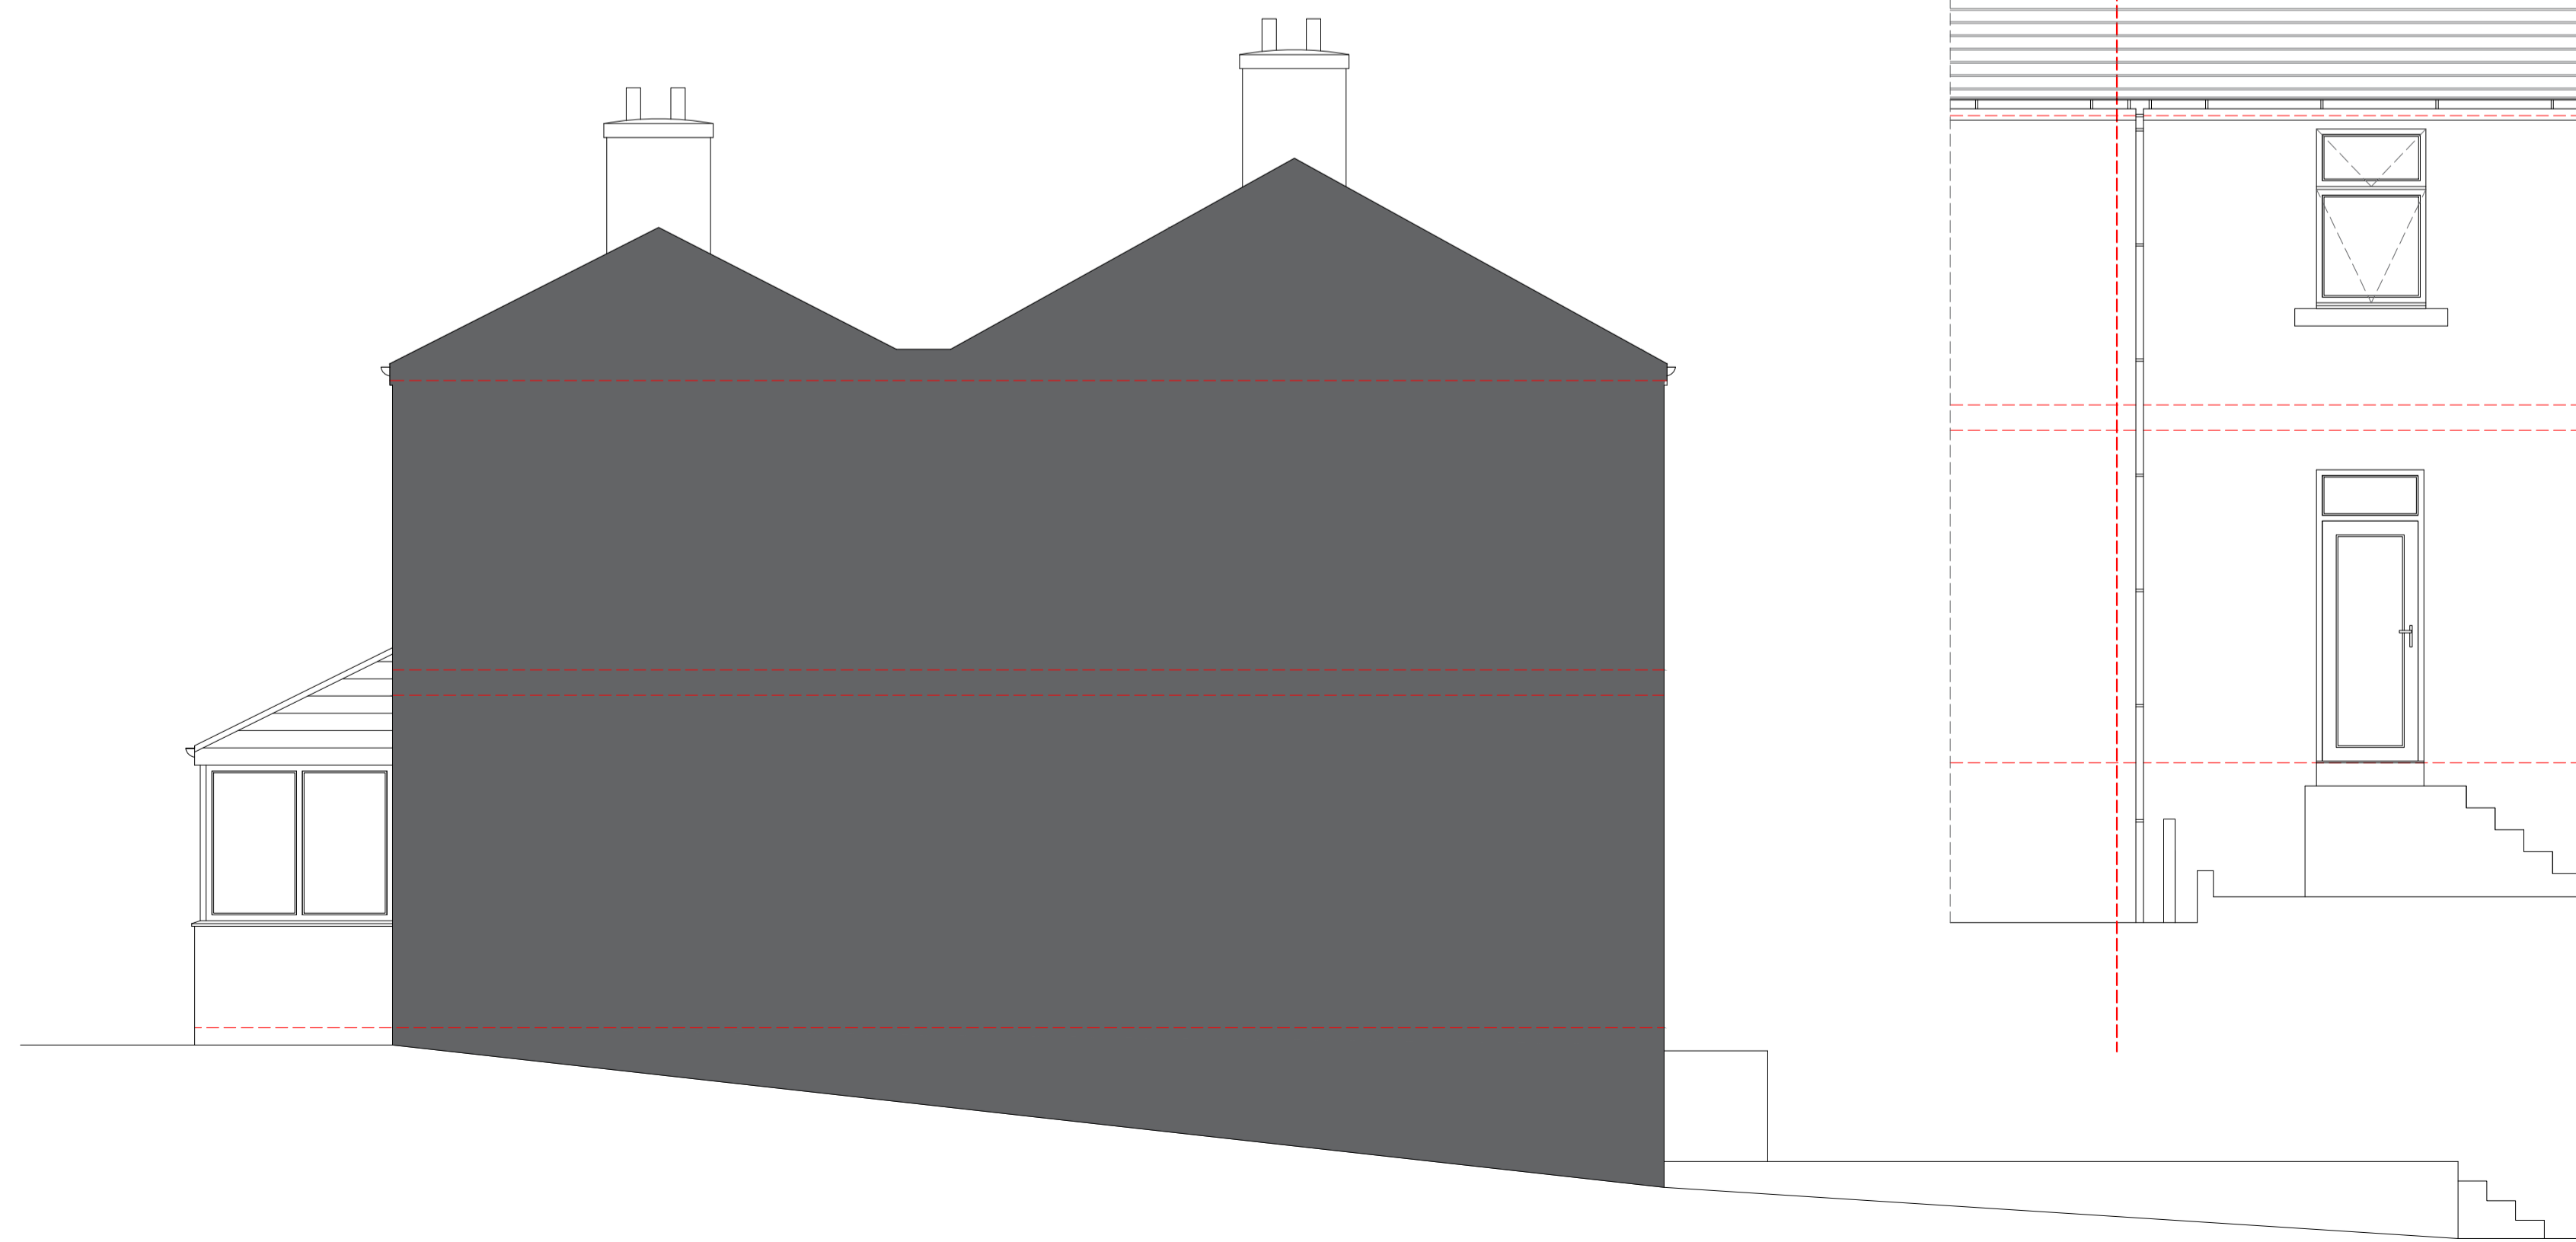

North Elevation

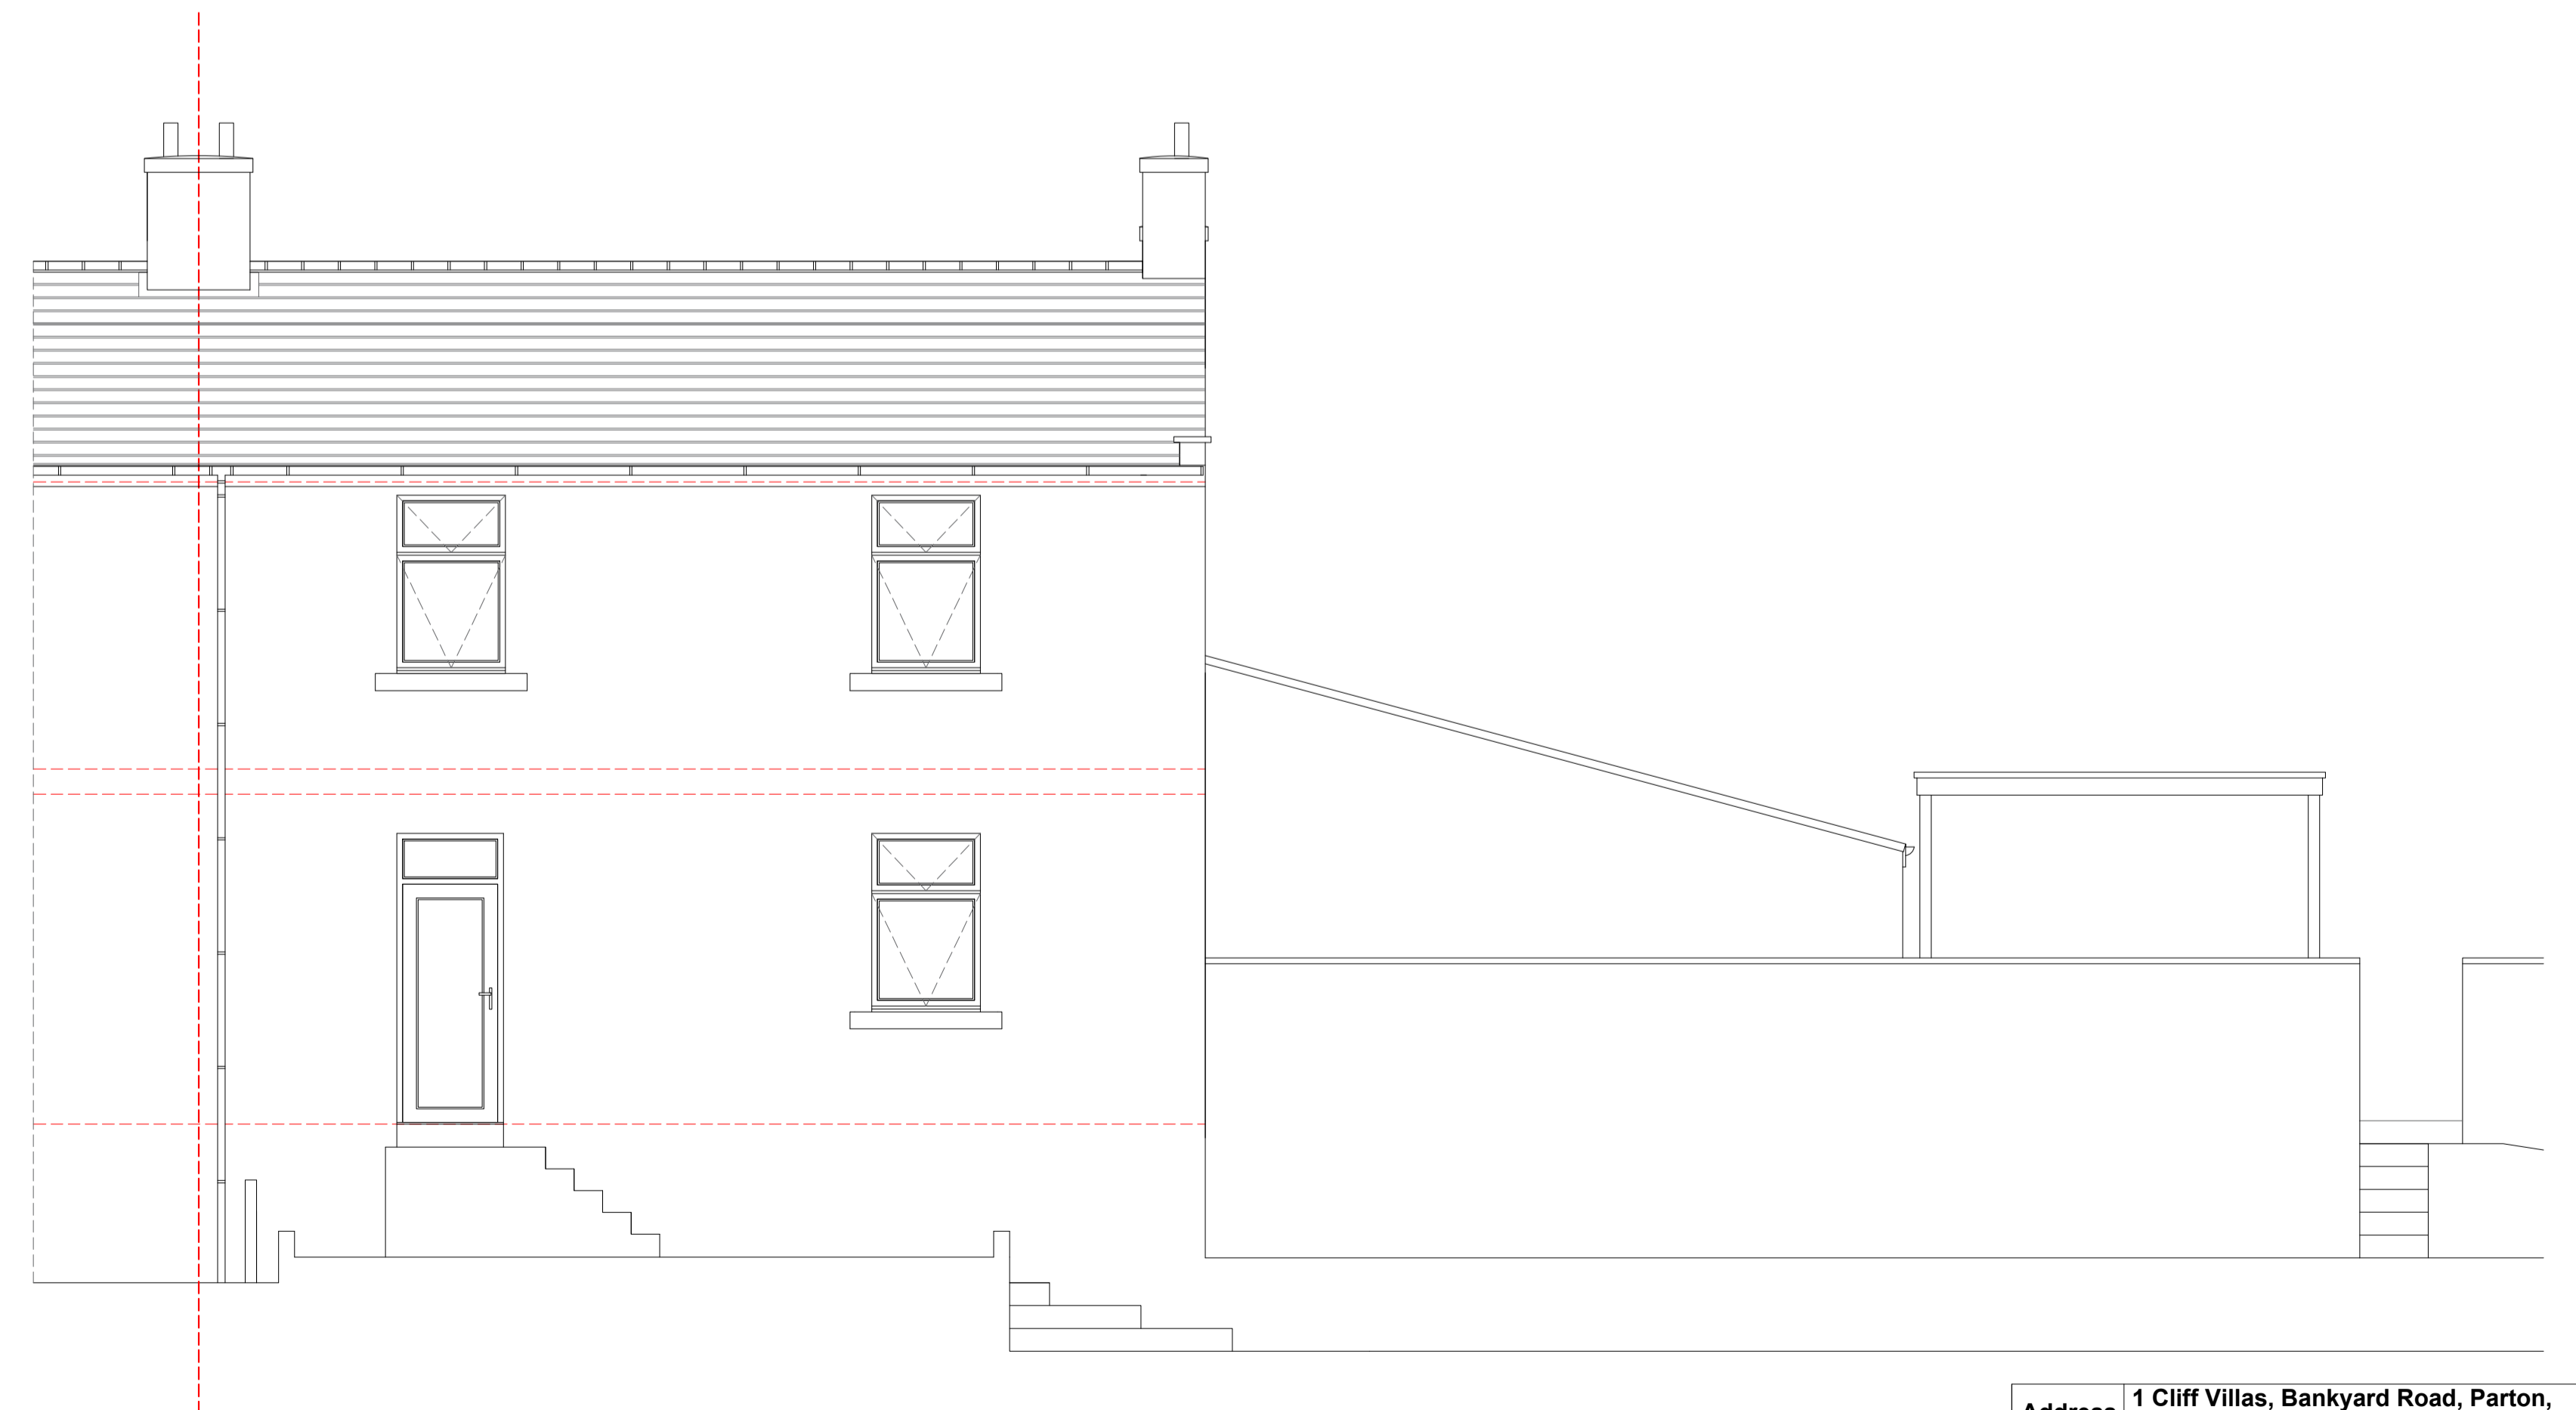

East Elevation

Address	1 Cliff Villas, Bankyard Road, Parton, Whitehaven, Cumbria, CA28 6NS		
Project	Proposed Internal Alterations Existing Elevation Plans		
Ref	1CV-EM-003	Rev	-
Scale	1/50	Date	6th Oct 2023
Client	Mr & Mrs McGlennon	Paper Size	A1