


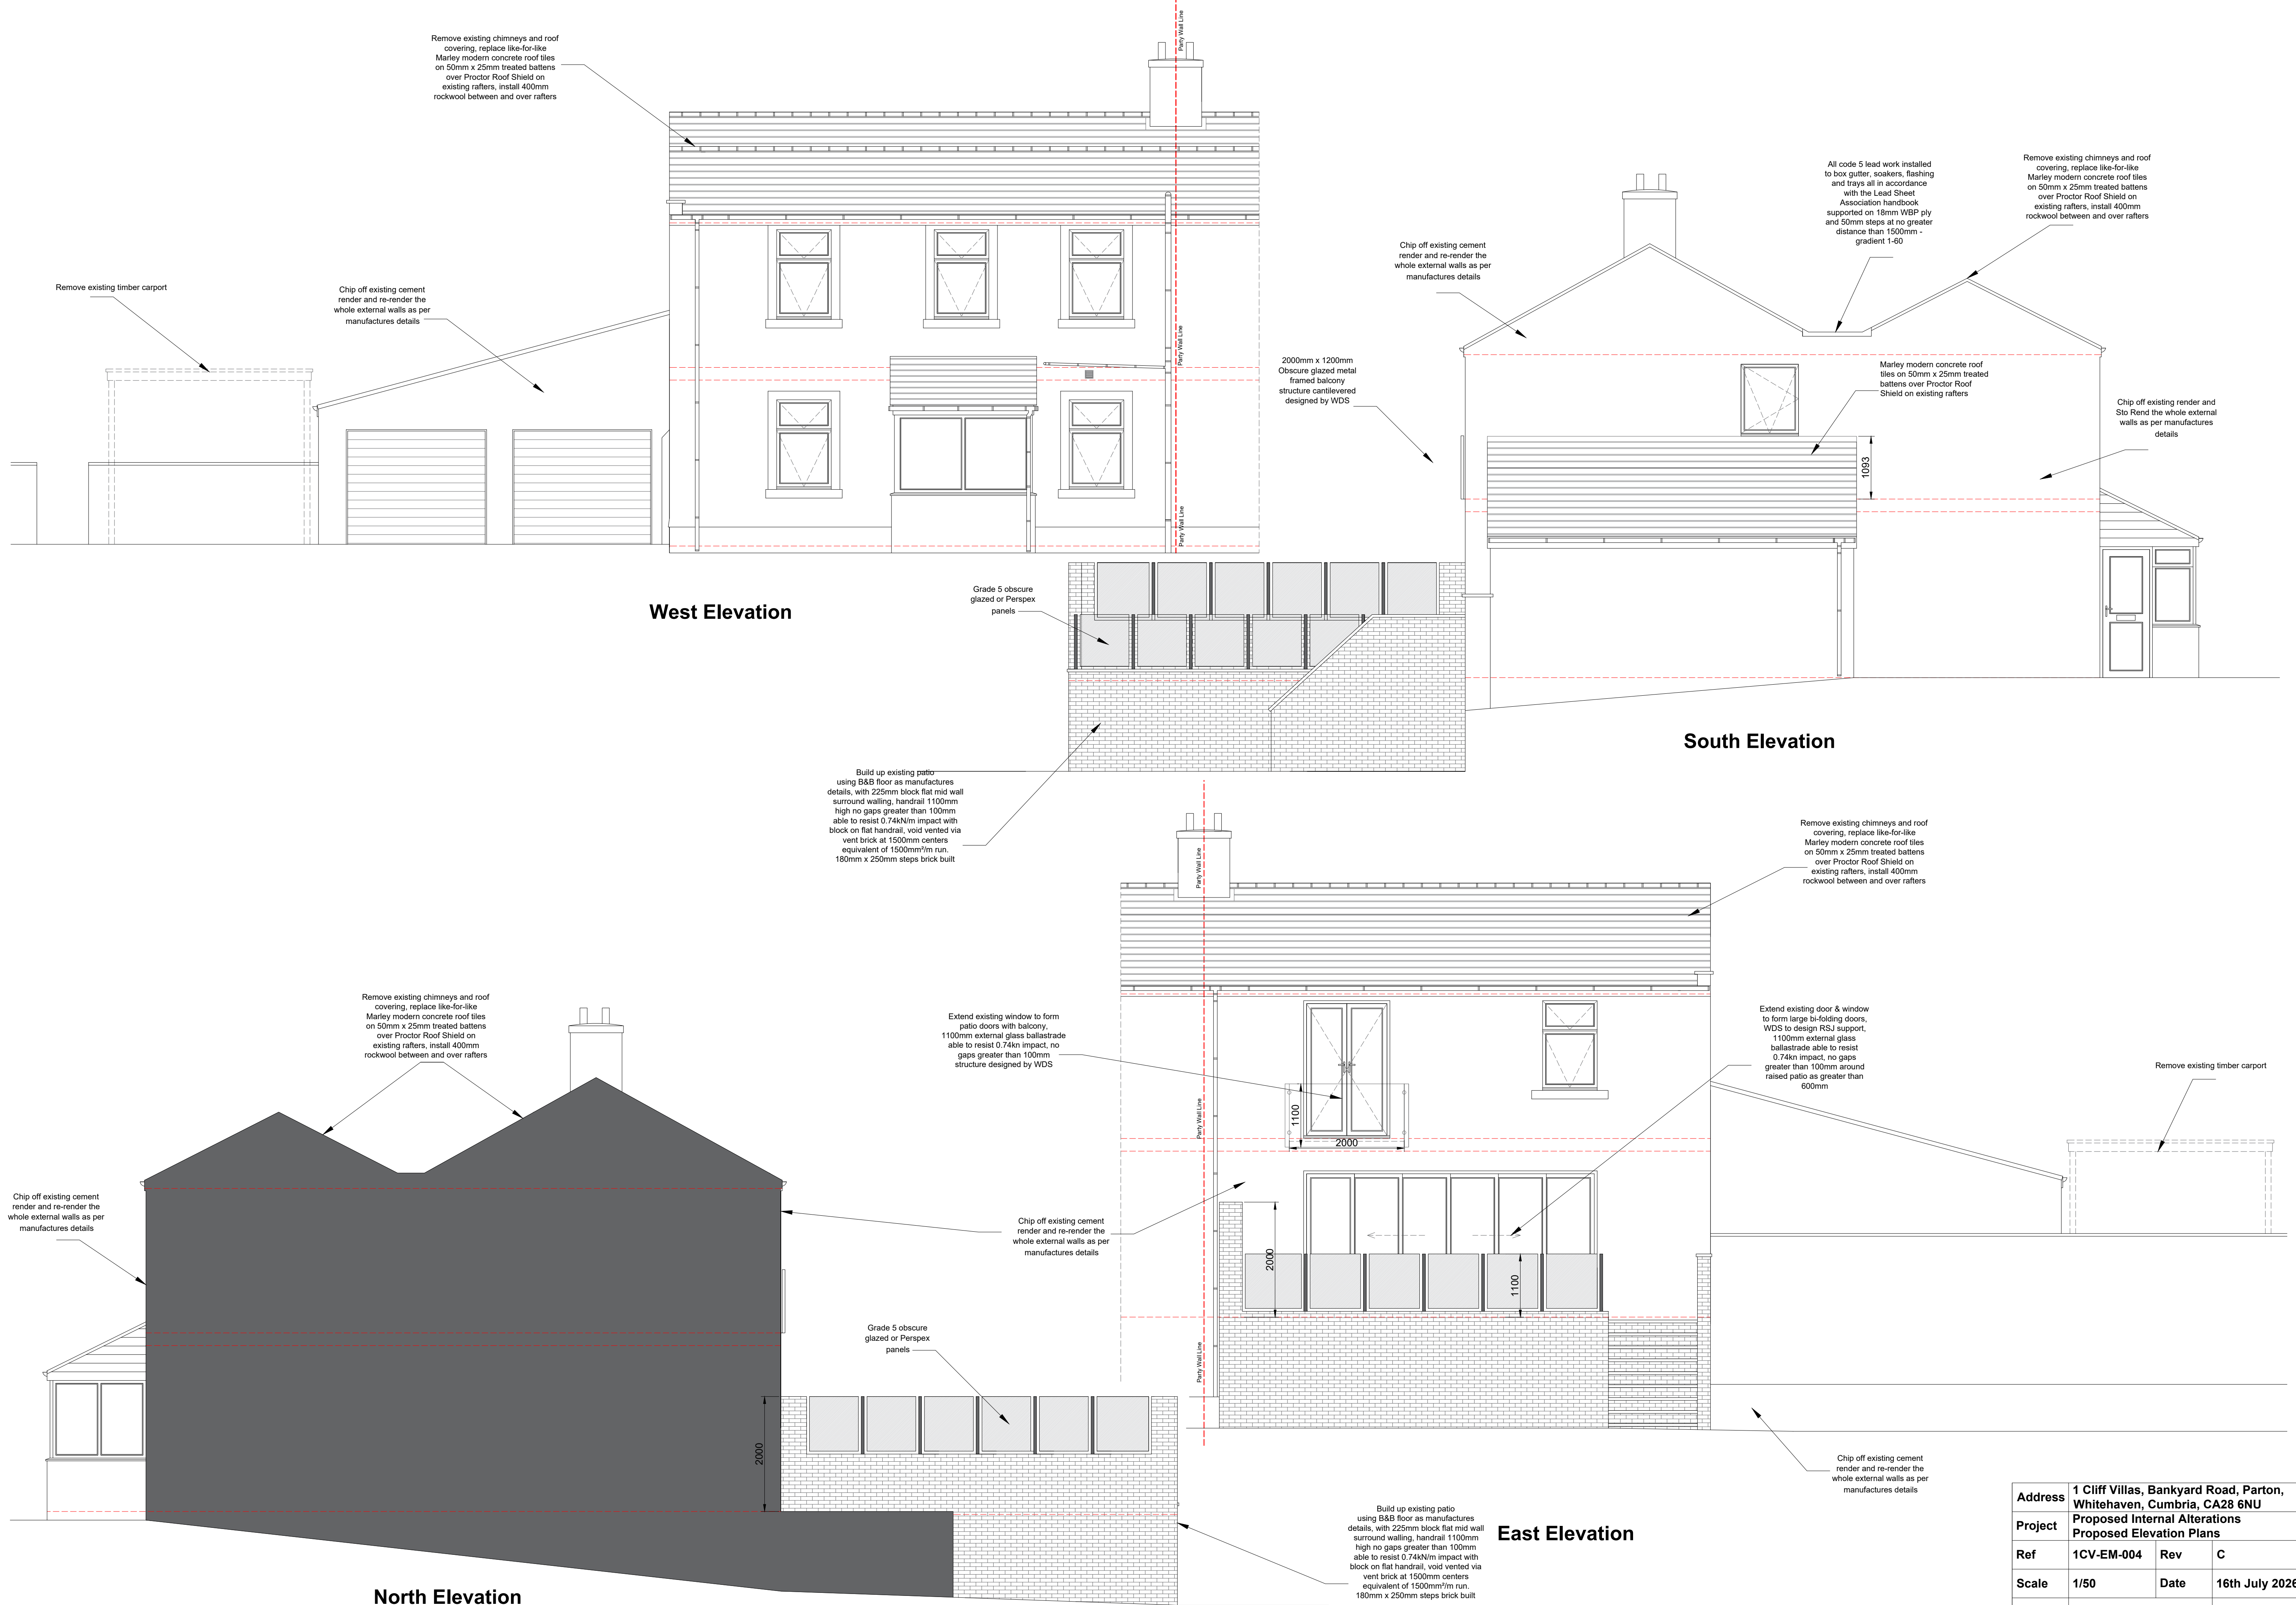

West Elevation

South Elevation

East Elevation

North Elevation

Address	1 Cliff Villas, Bankyard Road, Parton, Whitehaven, Cumbria, CA28 6NU		
Project	Proposed Internal Alterations Proposed Elevation Plans		
Ref	1CV-EM-004	Rev	C
Scale	1/50	Date	16th July 2026
Client	Mr & Mrs McGlennon		Paper Size A1