


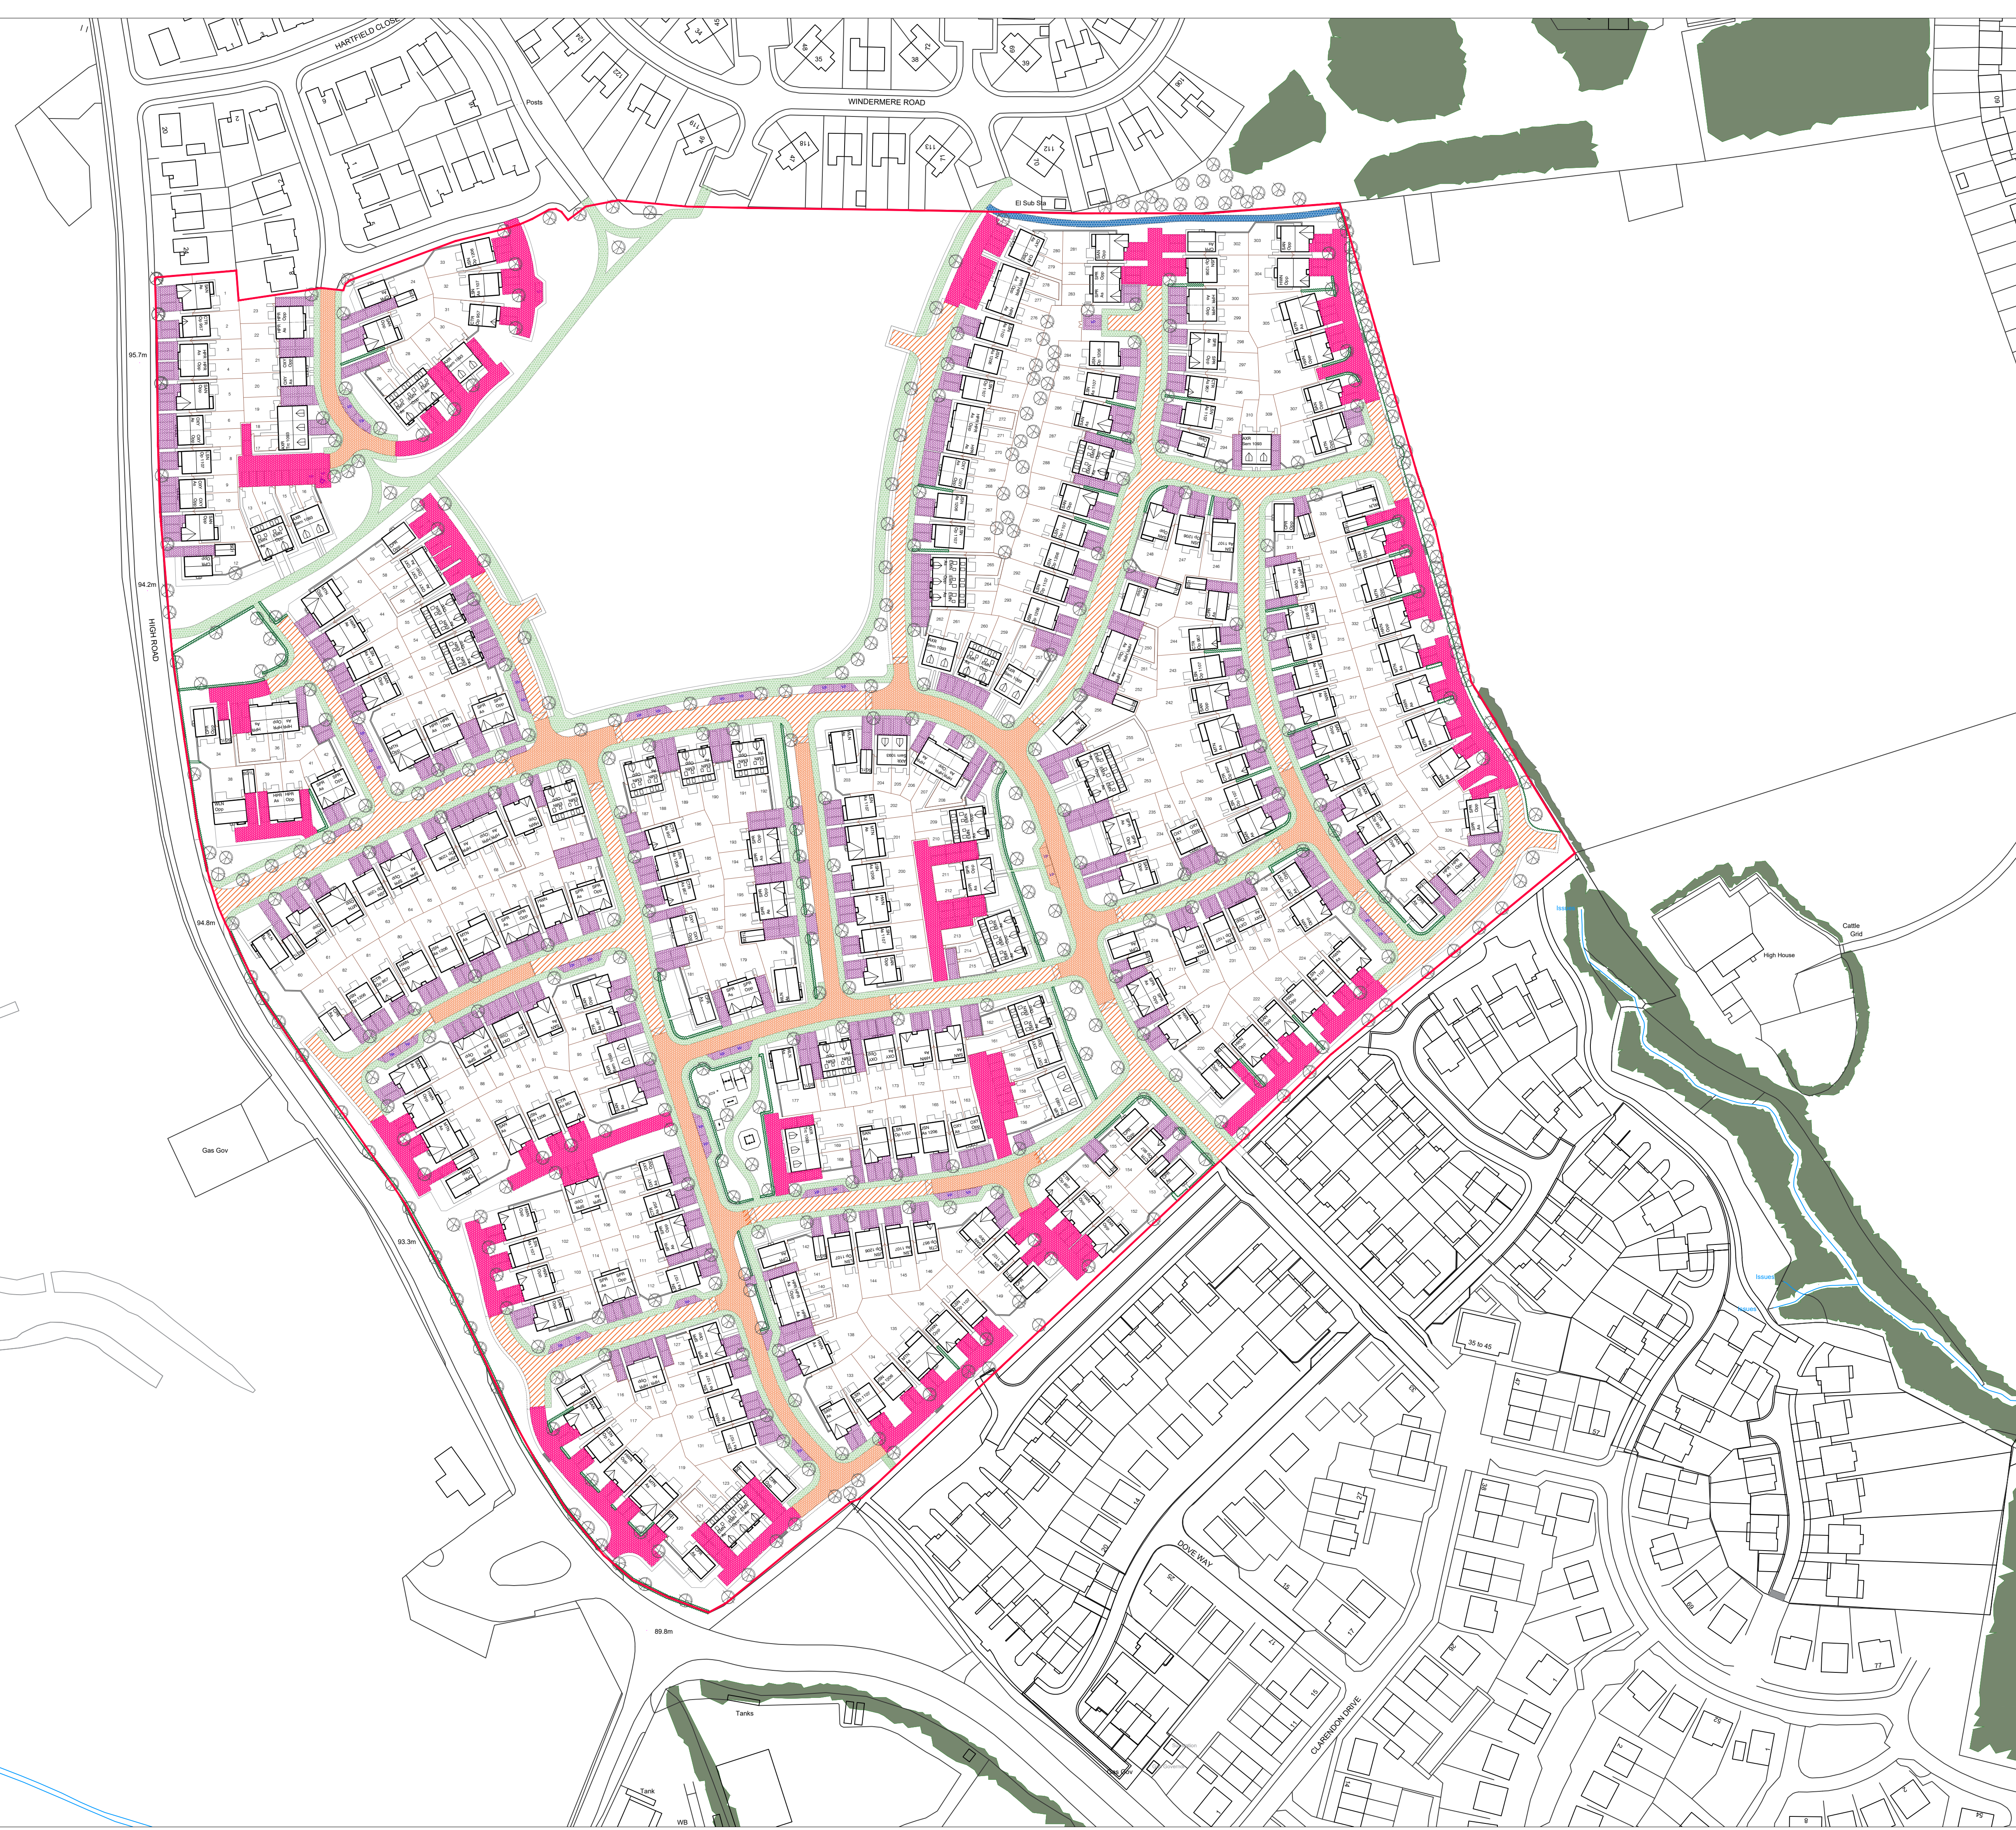

Do not scale from this drawing. Only figured dimensions are to be taken from this drawing.

The contractor must verify all dimensions on site before commencing any work or shop drawings.

The contractor must report any discrepancies to design by pod Ltd before commencing work. If this drawing exceeds the quantities in any way, design by pod Ltd is to be informed before the work is released.

Ordnance Survey information is used on design by pod Ltd drawings, design by pod Ltd is not responsible for the accuracy of dimensions relating to any Ordnance Survey data, or beyond the boundary of the inserted topographic survey data.

Work within The Construction (Design and Management) Regulations 2015 is not to start until a Health and Safety Plan has been produced.

COMPANET c design by pod Ltd

This drawing is Copyright and must not be reproduced in any format or media without written consent of design by pod Ltd

Adopted bitmac roads

Adopted paved roads - black paved - herringbone

Drive - black paved - herringbone

Private shared surface - black paved - herringbone

Adoptable bitmac footpath

Formal hoggin footpath

Revision Notes:

REV A - 28-10-2020 - Boundary detail updated , hoggin path introduced

REV B - 16-11-2020 - Finishes / elevations and boundaries updated

REV C - 12-03-2021 - Surface detail updated to reference 100_REV H

design by pod

99 galgate/barnard castle/
county durham/d112 8es
e:andy@designbypod.co.uk
tel: 01833 698 600
web: www.designbypod.co.uk

PROJECT:
**Edgehill Park,
Whitehaven**

DRAWING TITLE:
**Proposed Hard Surfaces
Plan**

CLIENT: Story Homes	DATE: 10/20
STATUS: PLANNING	CKD BY: AD
SCALE: 1:1000	REVISION: C

PROJECT NO: 54D-STO	DRAWING NO: 105
------------------------	--------------------

DOWN BY: JG	SHEET SIZE: A1
----------------	-------------------