


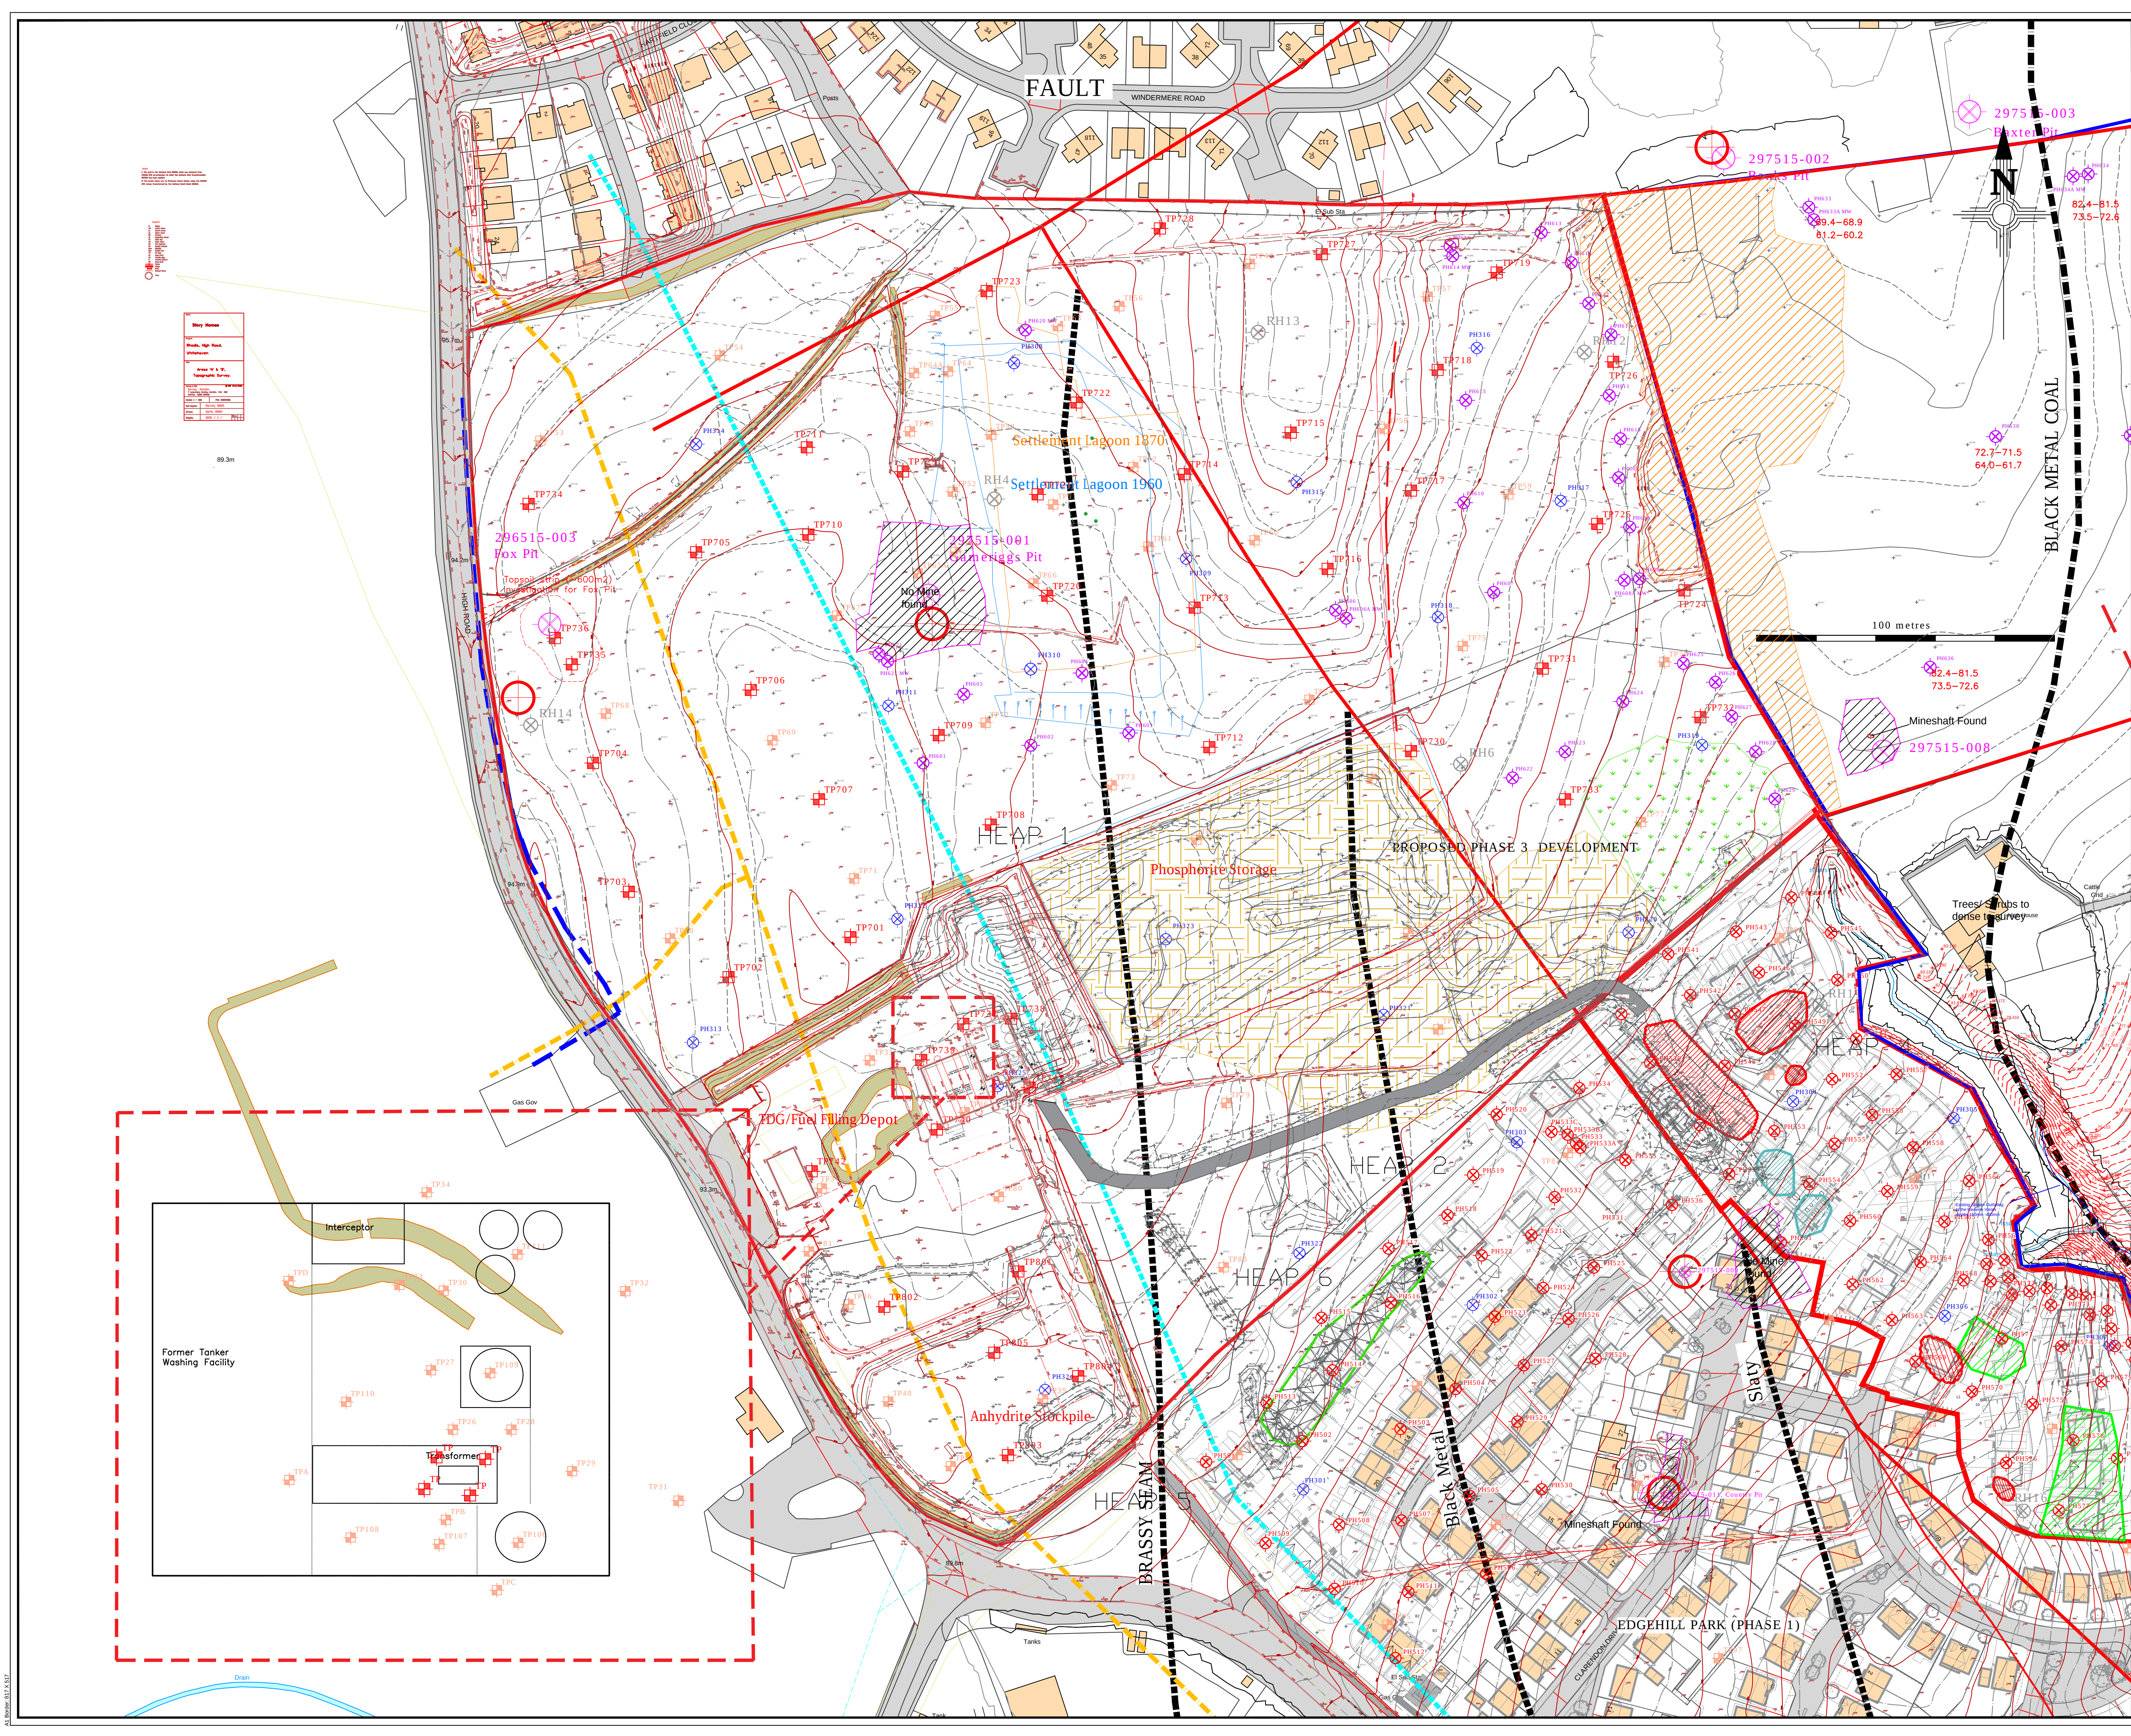

The Employer must not amend any drawing, design or other intellectual property produced by IDG, without permission in writing from IDG in advance of any amendments being made. In the event that such written permission is not obtained in advance of the amendments being made, IDG shall not be liable for any damage and/or losses occurring as a result of the amended drawing, design or other intellectual property.

KEY

- P3 Site Boundary
- Proposed Rotary Probehole 2020
- Proposed Trial Pit 2020
- IDG Rotary Probehole Dec 2016
- IDG Rotary Probehole Sept 2018
- Integra Trial Pit (June 2011)
- Integra Probehole (2009-11)
- CA Recorded Mine Shaft
- BGS Geological Fault
- IDG Inferred Geological Fault
- BGS Coal Seam Outcrop
- P3 Topsoil Stockpile 29-1-20
- P3 Subsoil Stockpile 29-1-20

Revision	Description	Date
A	Topsoil & subsoil stockpile positions, 29-1-20	10-3-20

Geo Structures Civils
iD GeoEnvironmental Consulting Engineers

☒ North West & Midlands:
Caledonian House
Tatton Street
Knutsford, Cheshire
WA16 6AG
Tel: 01565 750507
Fax: 01565 740263

☐ North East & Yorkshire:
The Stables, Aske Hall
Aske, Richmond
Yorkshire, DL10 5HG
Tel: 01748 889015
Fax: 01565 740263

CLIENT: Story Homes

JOB TITLE: Edgehill Park Phase 3

DRAWING TITLE: Proposed Exploratory Holes

STATUS	DATE
DRAWN BY: NW	SIGNATURE: [Signature]
APPROVED: MJ	SIGNATURE: [Signature]

SCALE	GRID Ref
1:1000@A1	4046-G-D034