
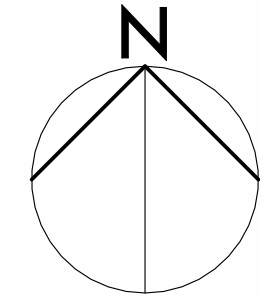


Site - subject of the application

Adjoining land - same owner as subject site

LEGEND

- 2.4m high mesh security fencing with matching security and personnel gates
- 1m high low level metal fencing with matching vehicle gates
- Access control barrier to staff car parking

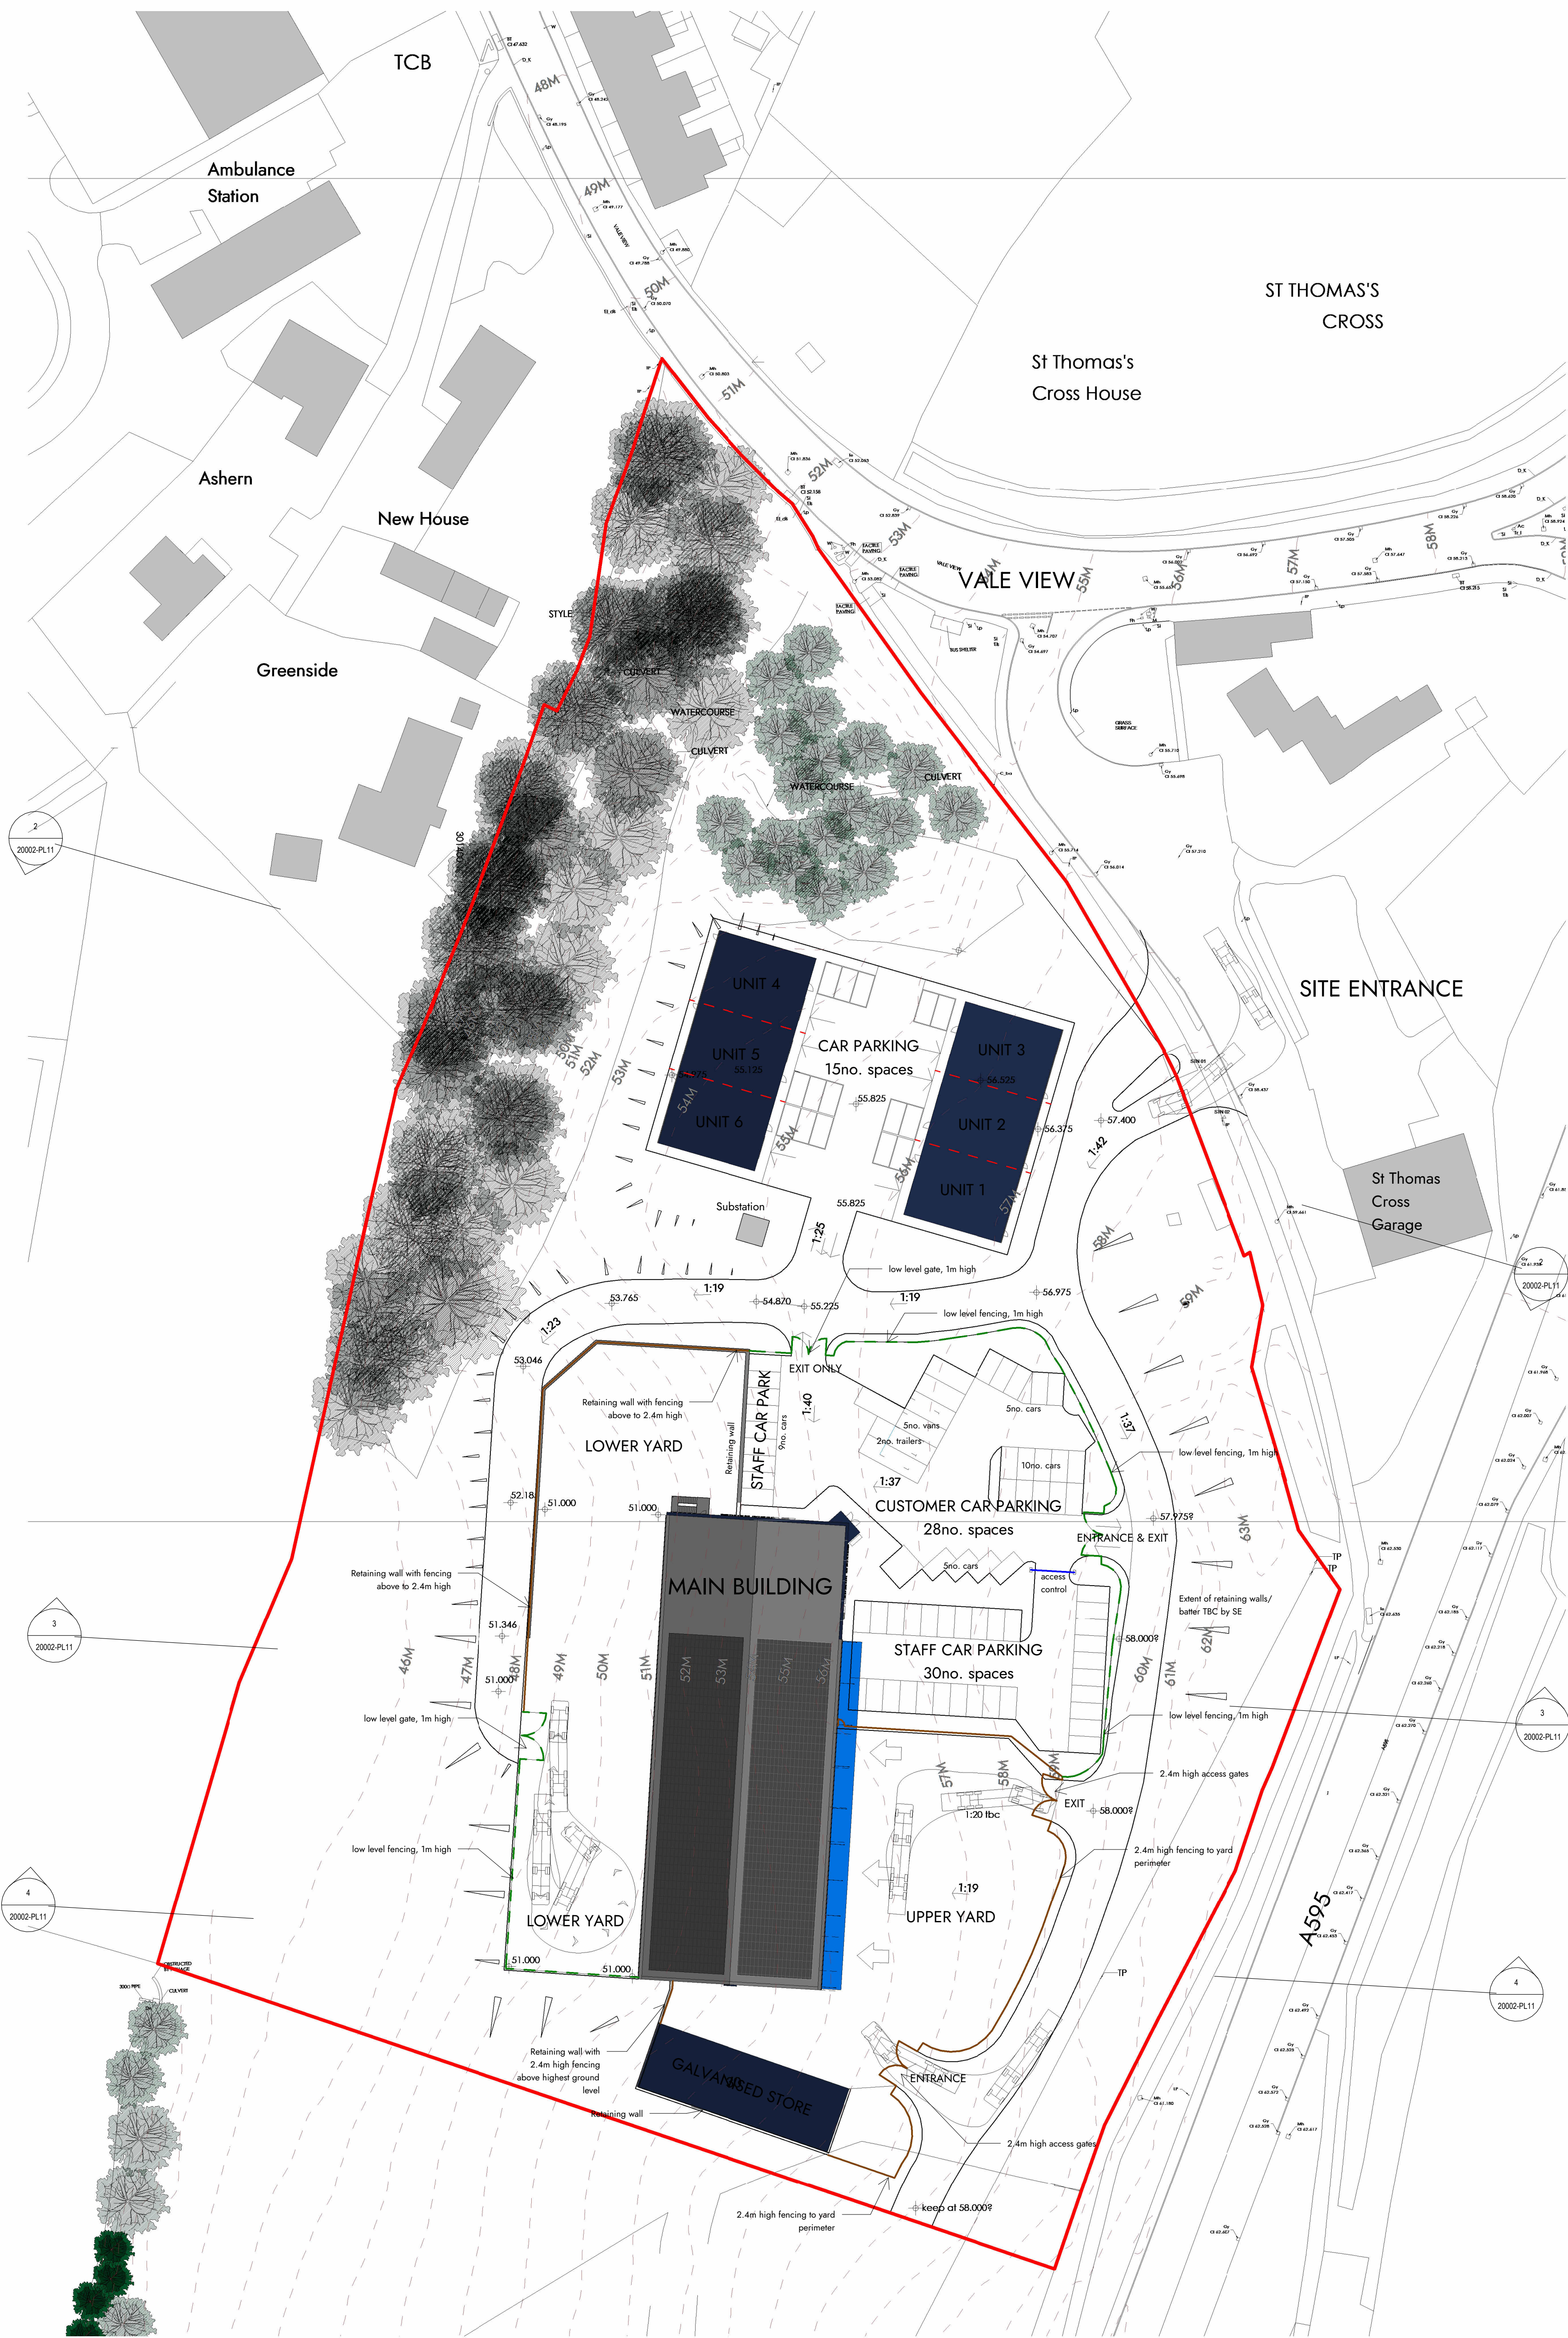

Proposed Block Plan

Thomas Graham, Egremont

0m 10m 20m 30m 40m 50m

VISUAL SCALE 1:500 @ A1

This drawing is to be read in conjunction with all related drawings. Dimensions must be checked and verified on site before commencing work or producing shop drawings. The originator must be notified immediately of any discrepancy. This drawing is copyright and remains the property of Architects Plus, and may not be reproduced in any way without written consent from Architects Plus.

Victoria Galleries, Viaduct House, Victoria Viaduct,
Carlisle, Cumbria, CA3 8AN

ap@architectsplus.co.uk

01228 515144

WWW.ARCHITECTSPUS.CO.UK

Registered Office
Victoria Galleries, Victoria House,
Victoria Viaduct, Carlisle, Cumbria, CA3 8AN

Company Registration
Architects Plus (UK) Limited
Registered in England No. 4221140

Drawing

Proposed Block Plan

PL - Planning

Project

Thomas Graham, Egremont

Client name

Thomas Graham & Sons Ltd

RIBA stage

3 - Developed Design

Date

05.01.23

Drawn by

LC

Scale @ A1

1 N600

Drawing number

20002-PL03

Revision

A

A Planning Application submission LC 08.02.23

Revision Description Drawn Approved Date