


Site - subject of the application

Adjoining land - same owner as subject site

LEGEND

- 2.4m high mesh security fencing with matching security and personnel gates
- 1m high low level metal fencing with matching vehicle gates
- Access control barrier to staff car parking

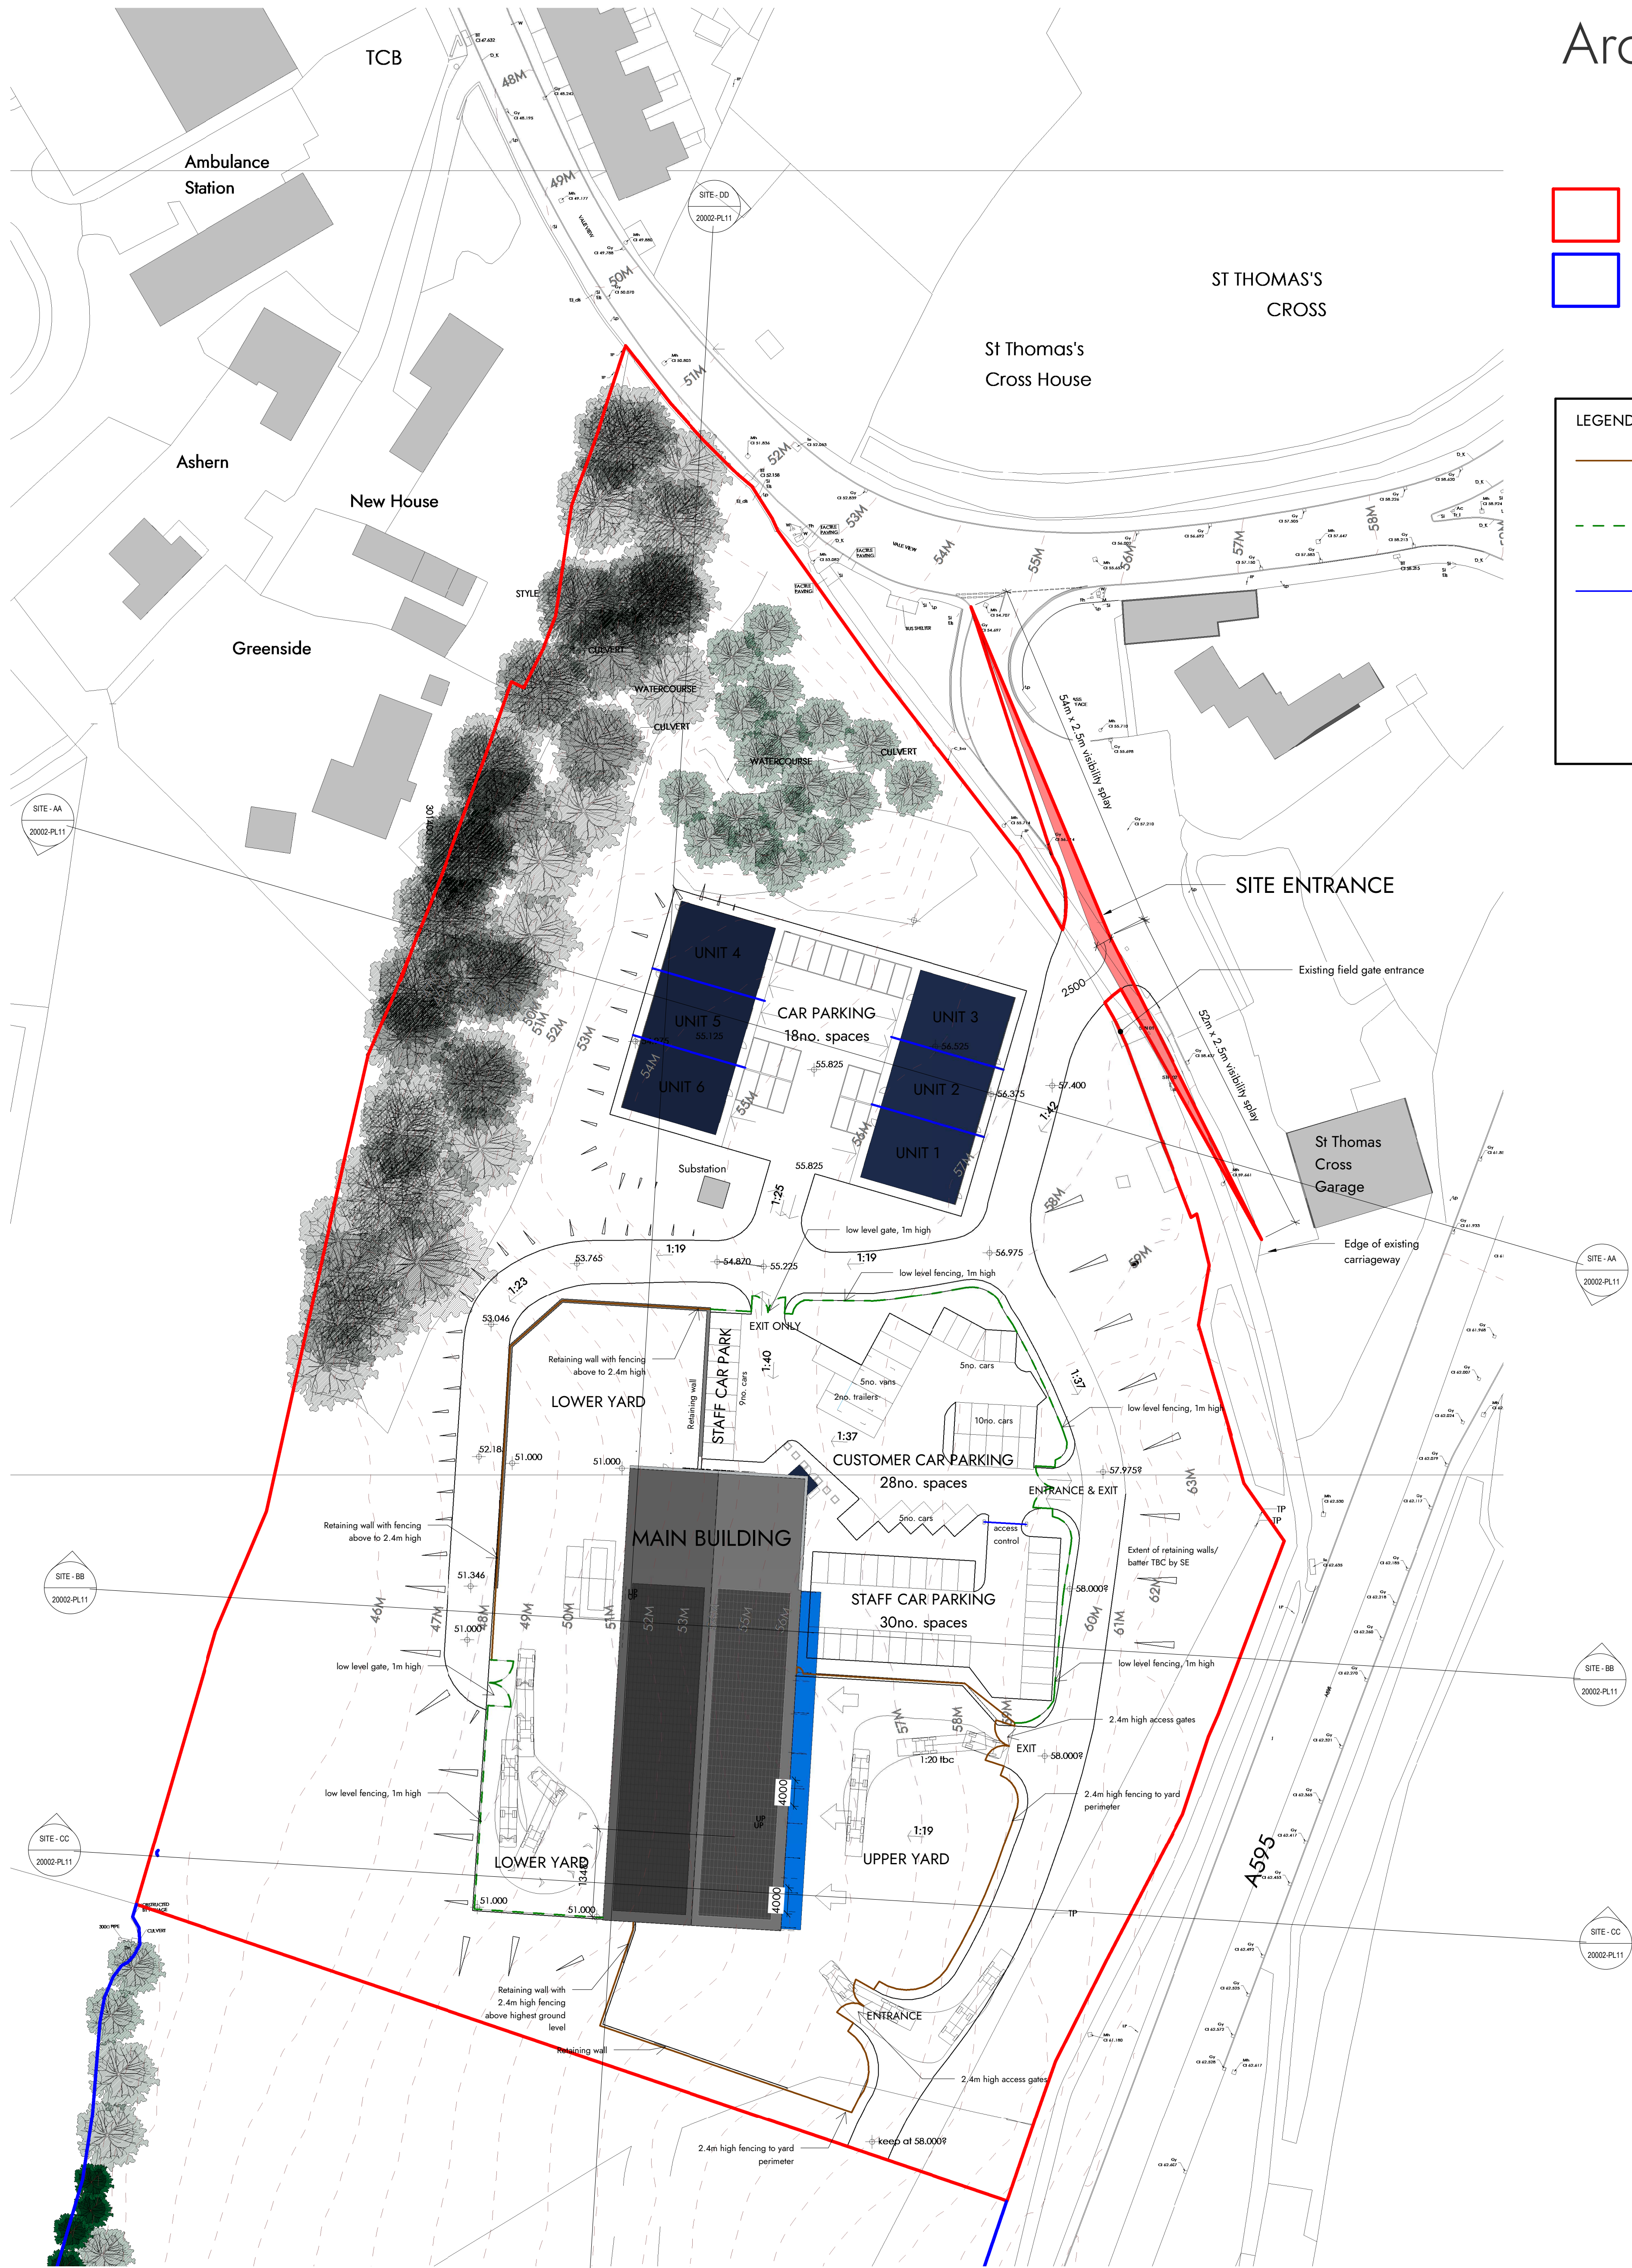

D	Amendments to site entrance following Client operational requirements.	LC	17.05.23	
C	Planning Application amendments following Planners comments	LC	14.03.23	
B	Planning Application amendments following Planners comments	LC	09.03.23	
A	Planning Application submission	LC	08.02.23	
Revision	Description	Drawn	Approved	Date

## Proposed Block Plan

### Thomas Graham, Egremont

0m 10m 20m 30m 40m 50m

VISUAL SCALE 1:500 @ A1

This drawing is to be read in conjunction with all related drawings. Dimensions must be checked and verified on site before commencing work or producing shop drawings. The originator must be notified immediately of any discrepancy. This drawing is copyright and remains the property of Architects Plus, and may not be reproduced in any way without written consent from Architects Plus.

Victoria Galleries, Viaduct House, Victoria Viaduct,  
Carlisle, Cumbria, CA3 8AN

ap@architectsplus.co.uk

01228 515144

WWW.ARCHITECTSPUS.CO.UK

Registered Office  
Victoria Galleries, Victoria House,  
Victoria Viaduct, Carlisle, Cumbria, CA3 8AN

Company Registration  
Architects Plus (UK) Limited  
Registered in England No. 4221140

Drawing

## Proposed Block Plan

PL - Planning

Project  
Thomas Graham, Egremont

Client name  
Thomas Graham & Sons Ltd

RIBA stage  
4 - Technical Design

Date  
05.01.23

Drawn by  
LC

Scale @ A1  
1 : 500

Drawing number  
20002-PL03

Revision  
D