



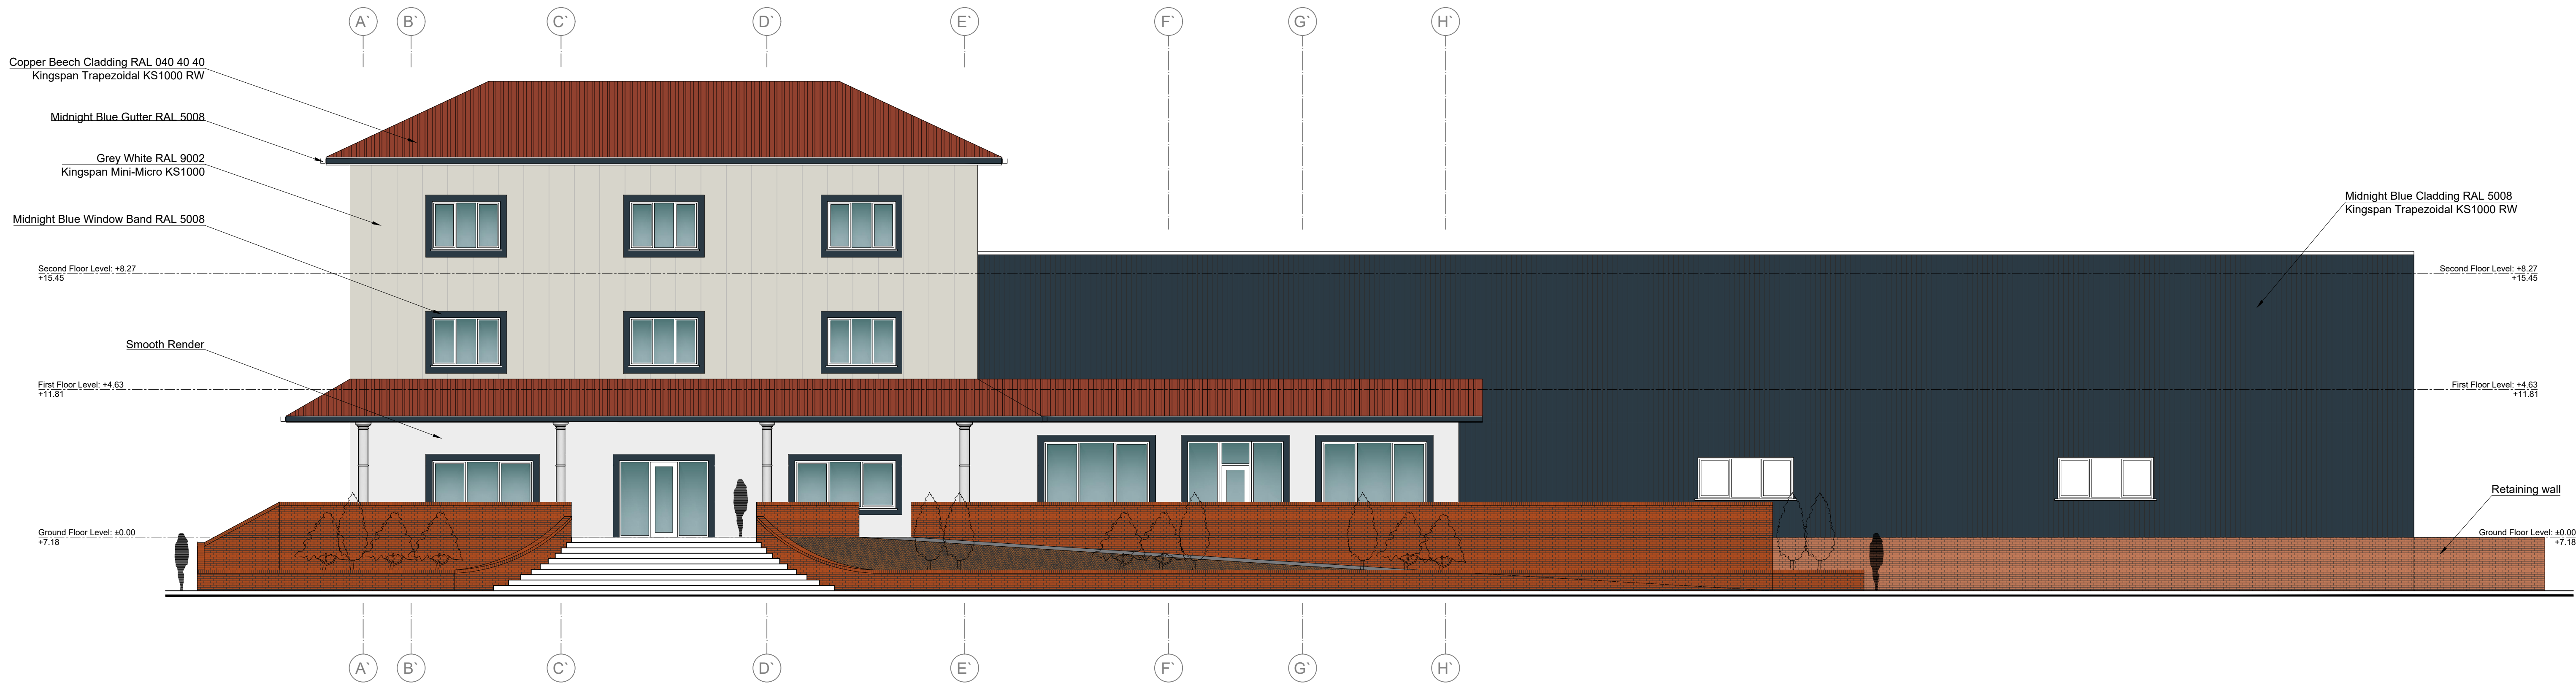

1 **PROPOSED SOUTHERN ELEVATION**
Scale 1:100

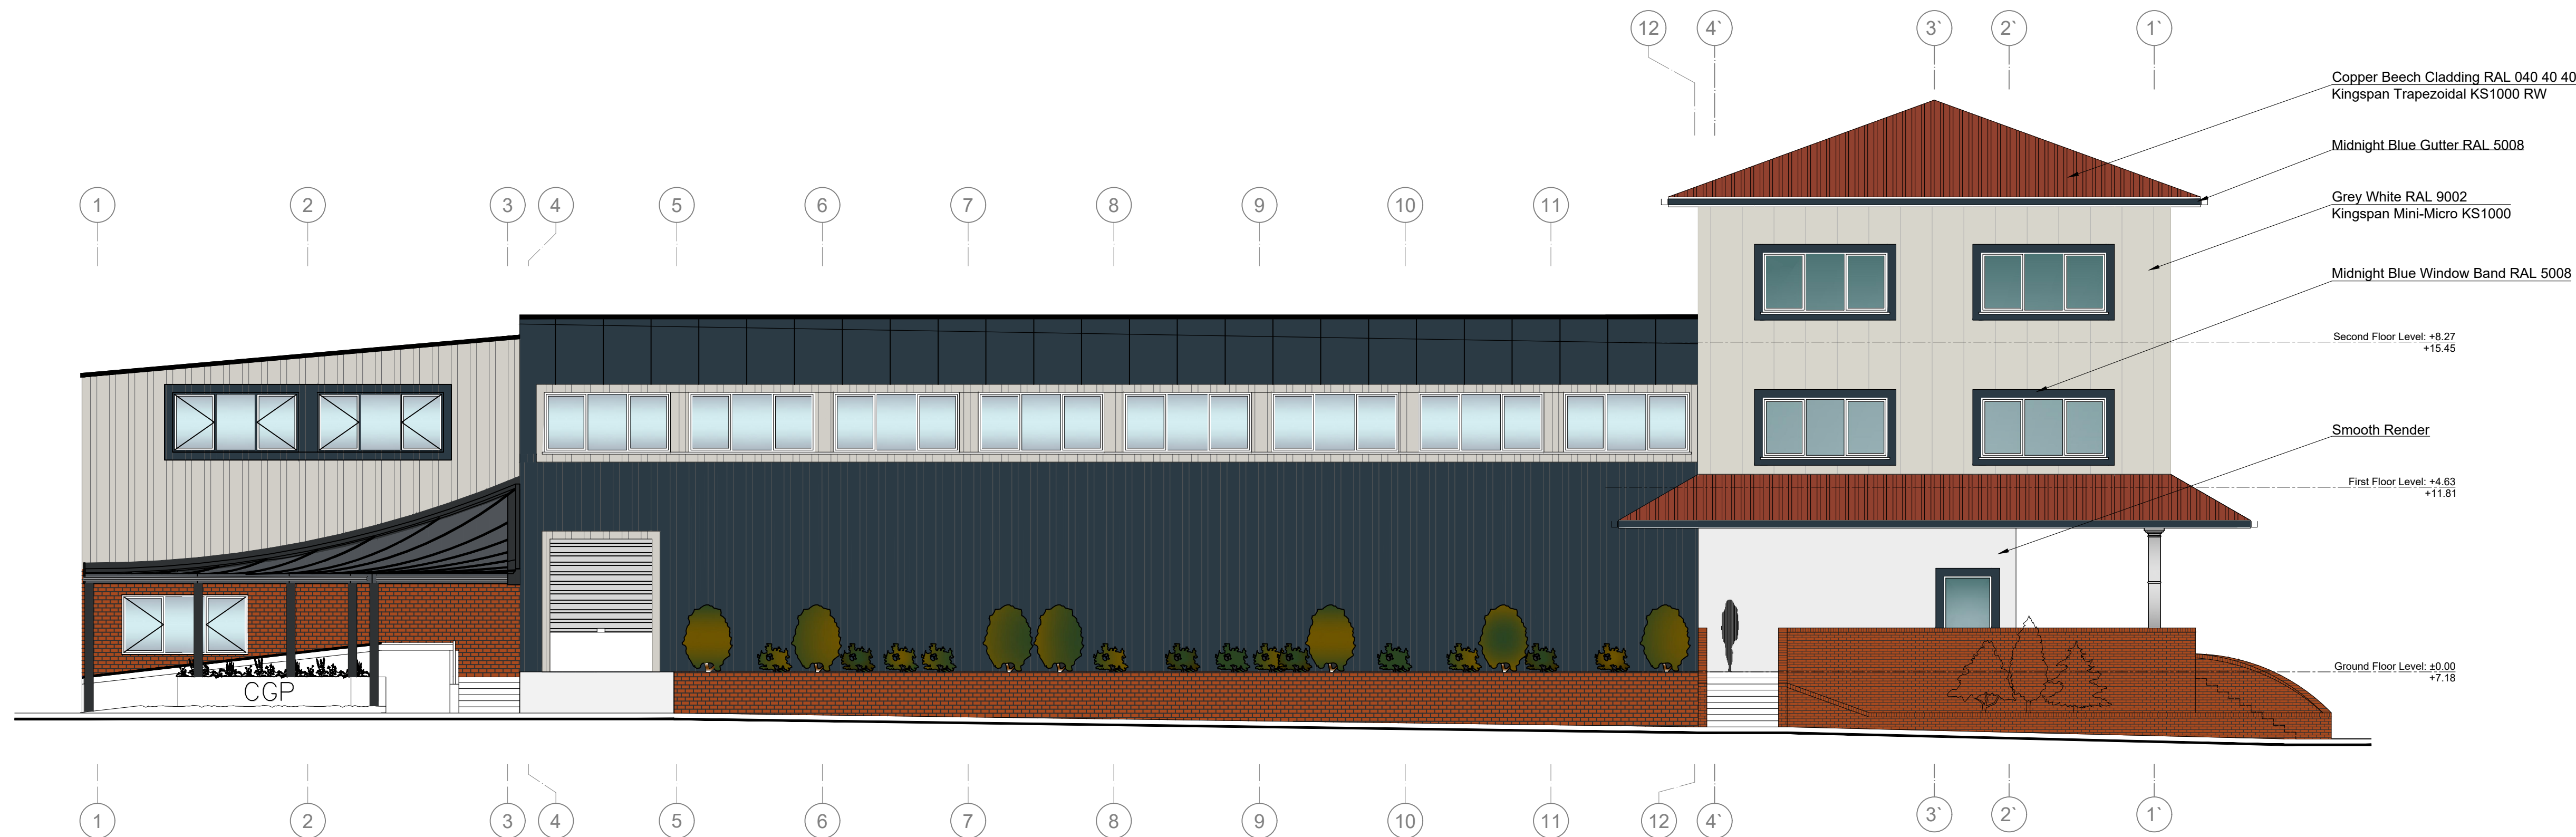

2 **PROPOSED WESTERN ELEVATION**
Scale 1:100

Rev.	Date	Notes	Init.
------	------	-------	-------

Notes:
This drawing is protected by copyright and must not be copied or reproduced without the written consent of M&P Gadsden Consulting Engineers Ltd. No dimensions are to be scaled from this drawing. All dimensions and sizes to be checked on site. ©

Client: **CGP Limited**

Project: **Civil/Structural/Architectural Design - Office & Cafeteria Extension - Phase 3**
@Mainsgate Road
Millom
Cumbria
LA18 4JZ

Drawing Title: **PROPOSED SOUTHERN AND WESTERN ELEVATION**

Status: **PLANNING APPLICATION**

Date: **02/10/20** Drawn: **TV** Scale: **1:100 @A1**

Drawing No: **20198-PL-A204** Revision:

M & P Gadsden
Consulting Engineers Ltd

Unit 20
Meetings Industrial Estate
Park Road
Barrow-in-Furness
Cumbria
LA14 4TL
Tel: 01229 813333
Web: www.mpgconsulting.co.uk
E-mail: mpg@mpgconsulting.co.uk