


1 PROPOSED SOUTHERN ELEVATION
Scale 1:100

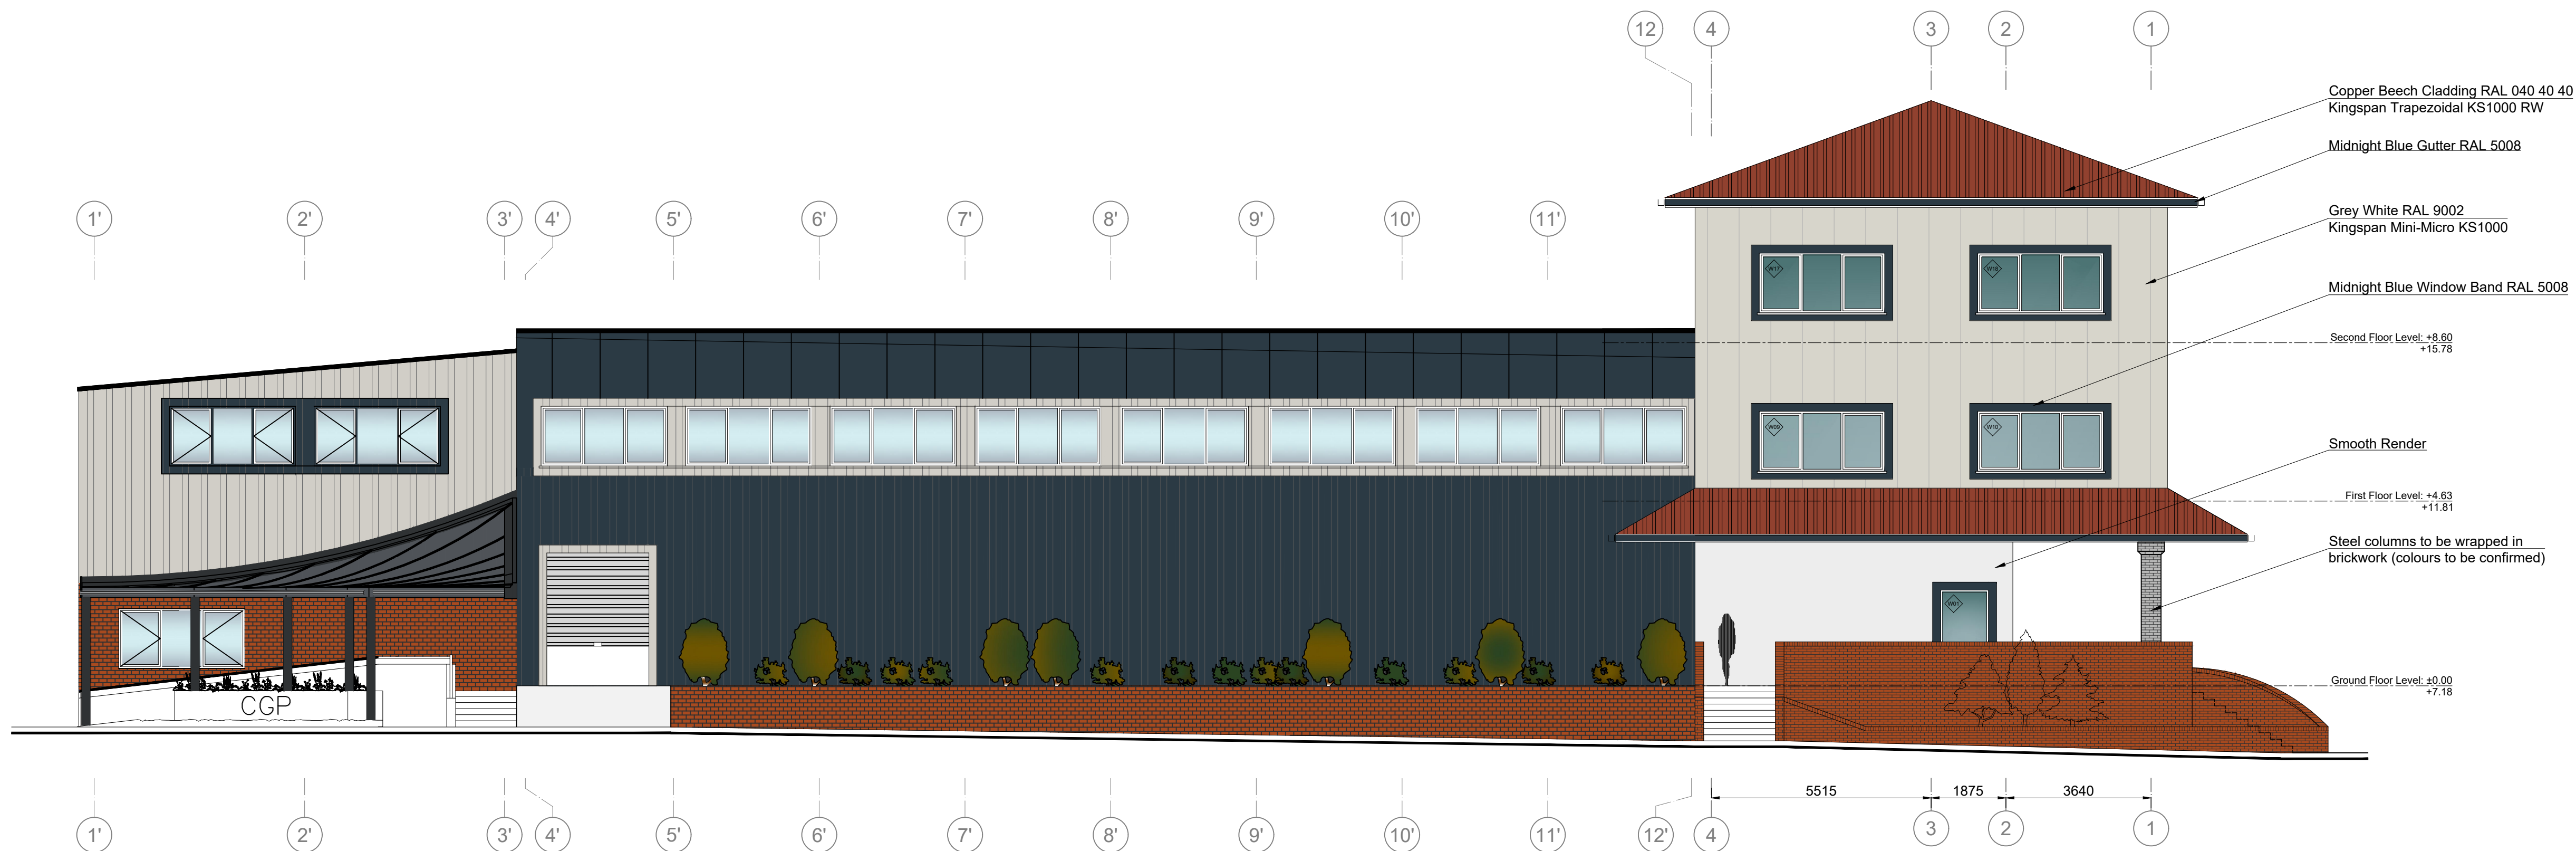

2 PROPOSED WESTERN ELEVATION
Scale 1:100

Rev. Date. Notes
A 11/03/21 Column Cladding + External Staircase TV
Notes:
This drawing is protected by copyright and must not be copied or reproduced without the written consent of M&P Gadsden Consulting Engineers Ltd. No dimensions are to be scaled from this drawing. All dimensions and sizes to be checked on site. ©
Client: CGP Limited

Project: Civil/Structural/Architectural Design - Office & Cafeteria Extension - Phase 3
@Mainsgate Road
Millom
Cumbria
LA18 4JZ

Drawing Title: PROPOSED SOUTHERN AND WESTERN ELEVATION

Status: PLANNING APPLICATION

Date: 02/10/20 Drawn: TV Scale: 1:100 @A1

Drawing No: 20198-PL-A204 Revision: A

M & P Gadsden Consulting Engineers Ltd

Unit 20
Meetings Industrial Estate
Park Road
Barrow-in-Furness
Cumbria
LA14 4TL
Tel: 01229 813333
Web: www.mpgconsulting.co.uk
E-mail: mpg@m&pconsulting.co.uk