



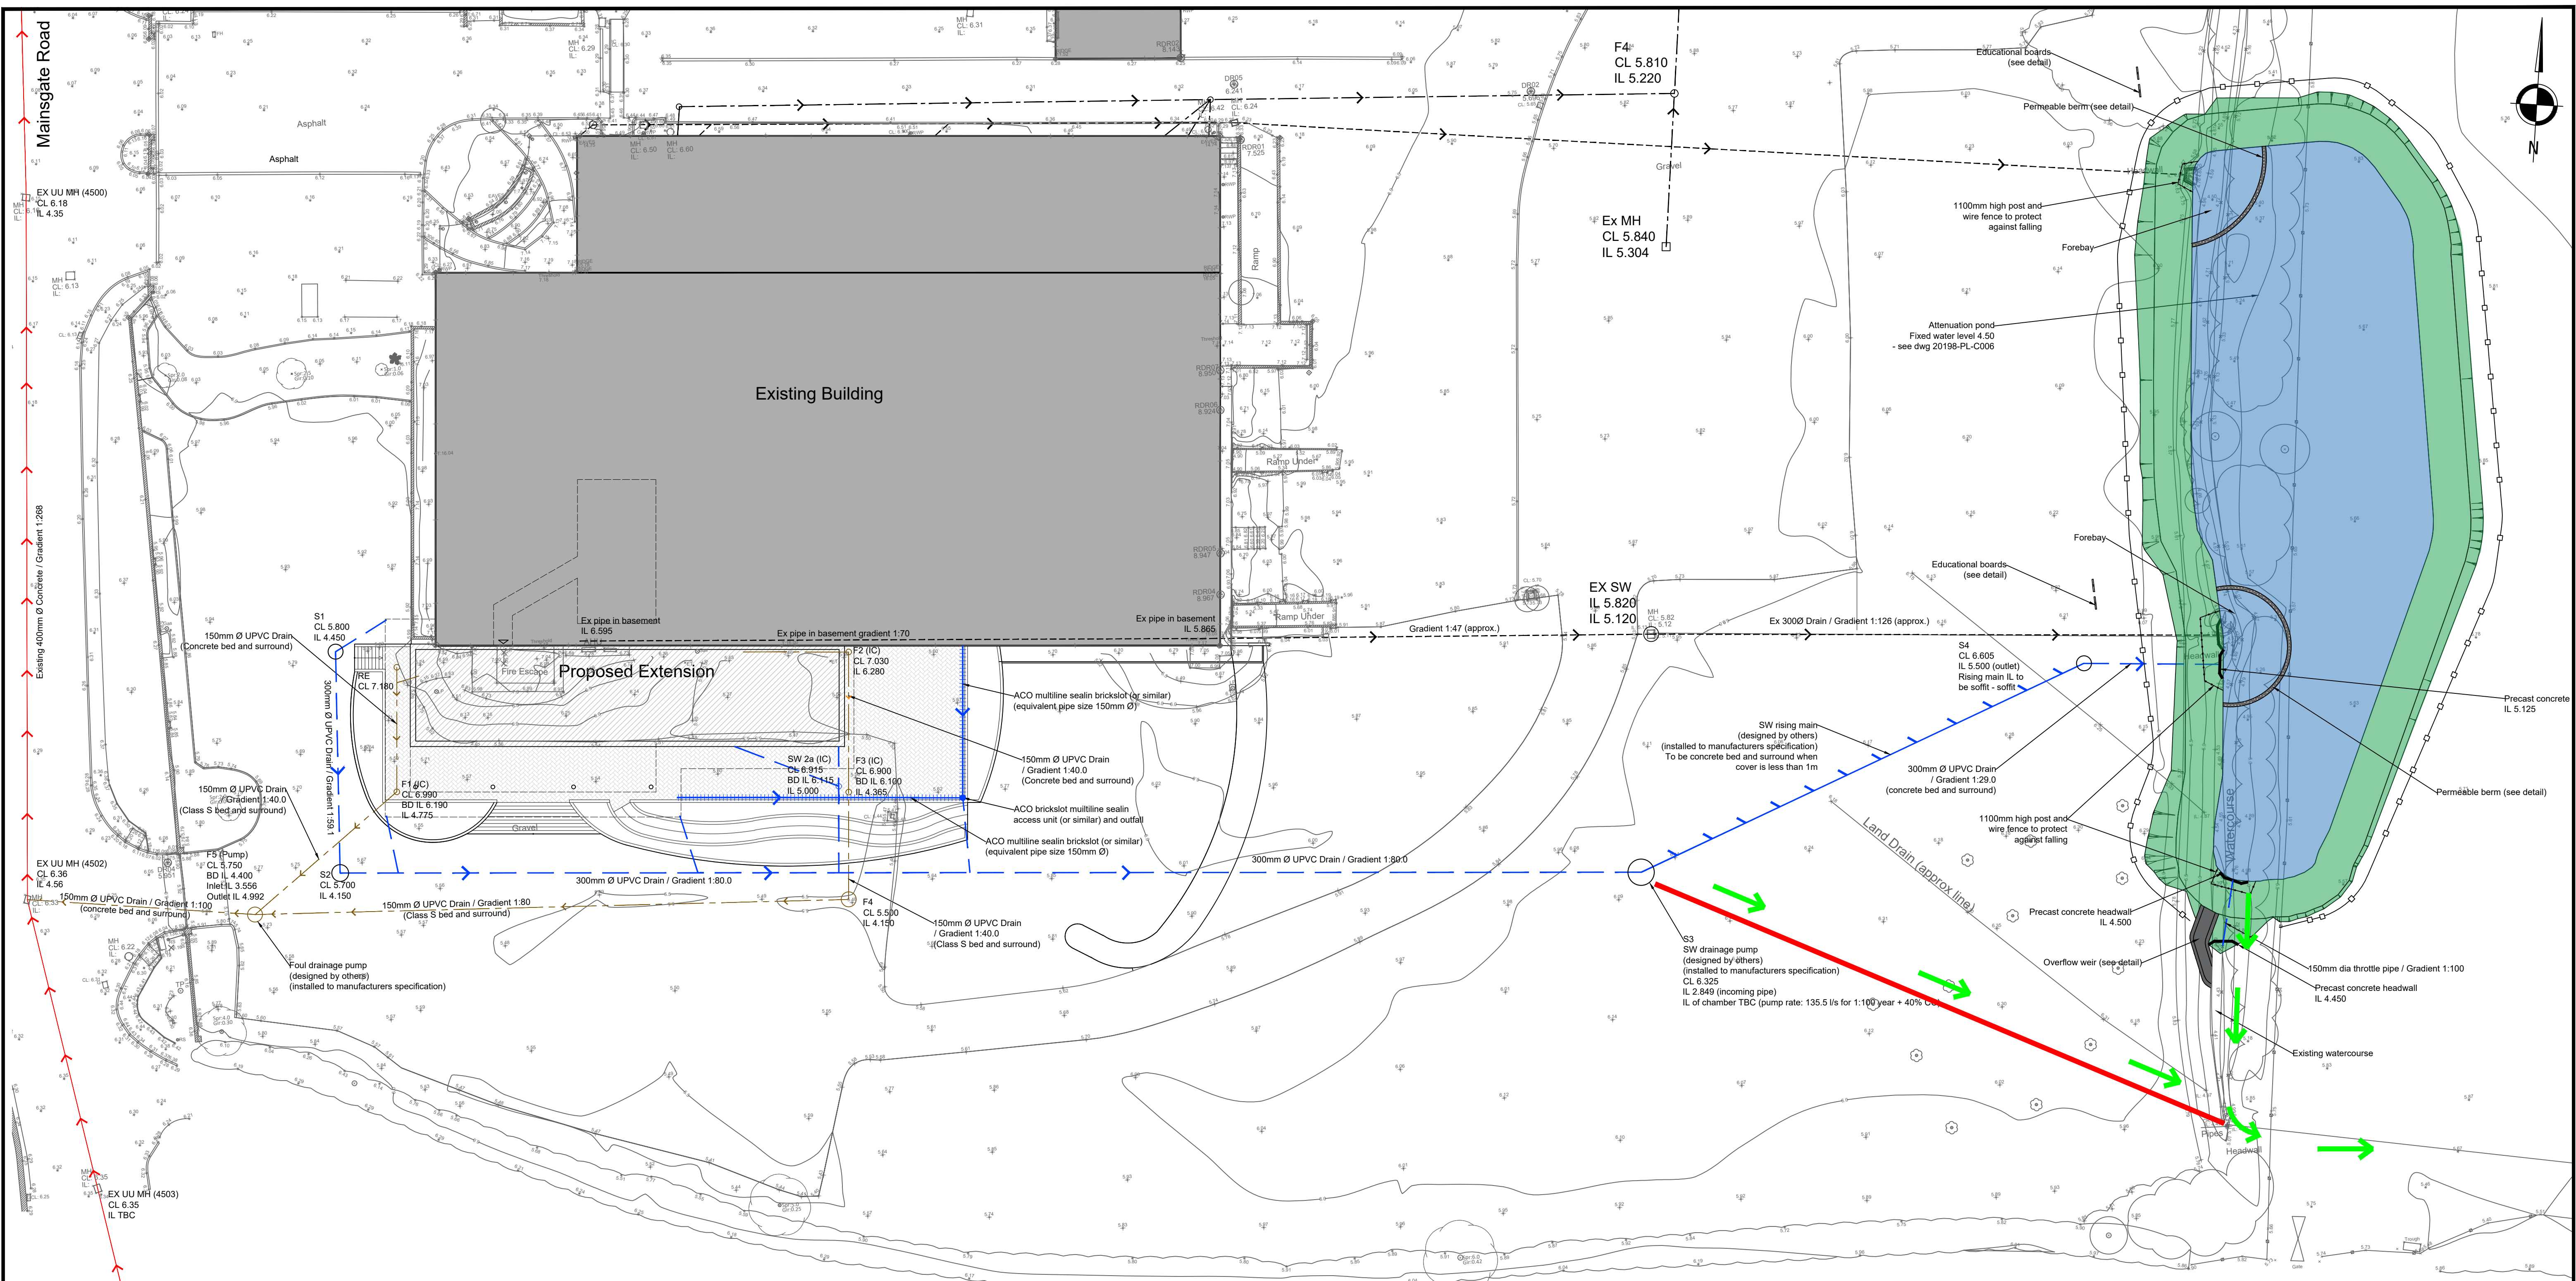

Mainsgate Road

Existing 400mm Ø Concrete / Gradient 1:288

- Key:
- Exceedance route
 - Rill (see detail)

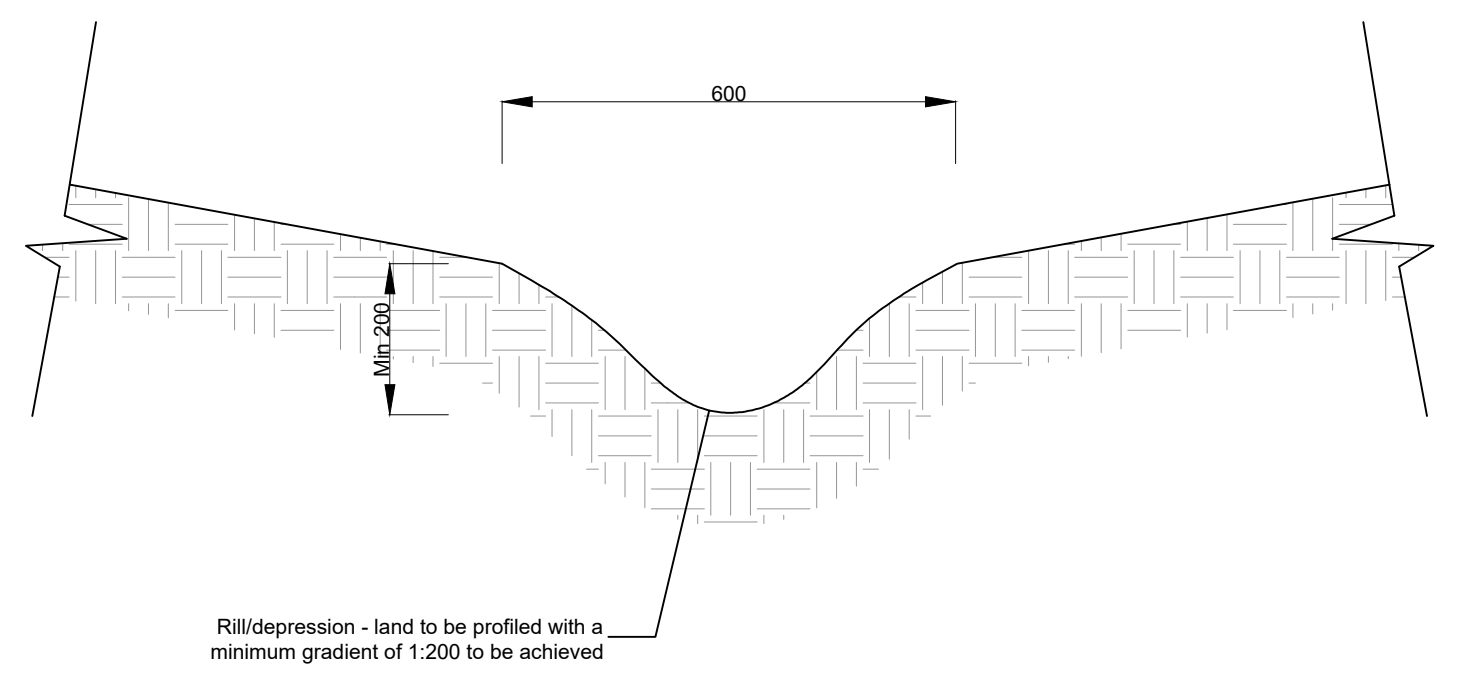

Typical Rill Detail
(Scale 1:10)

General Notes

All work undertaken in accordance with sewers for adoption 6th edition "A Design & Construction Guide For Developers"

Notes

This drawing is protected by copyright and must not be copied or reproduced without the written consent of M&P Gadsden Consulting Engineers Ltd. No dimensions are to be scaled from this drawing. All dimensions and sizes to be checked on site. ©

Rev.	Date	Notes	Init.

Client/Project:
CGP Limited
Civil/Structural/Architectural Design - Office &
Cafeteria Extension - Phase 3 @
Mainsgate Road
Millom, Cumbria, LA18 4JZ

Drawing Title:
EXCEEDANCE ROUTE

Status:
TENDER

Date:	Drawn:	Scale:
07/01/2021	RB	1:250 - A1

Drawing No.	Revision
20198-PL-C006	

M & P Gadsden
Consulting Engineers Ltd

Unit 20
Meetings Industrial Estate
Park Road
Barrow-in-Furness
Cumbria
LA14 4TL

Tel: 01229 813333

Web: www.mpgconsulting.co.uk
E-mail: mpg@mpg-consulting.co.uk