



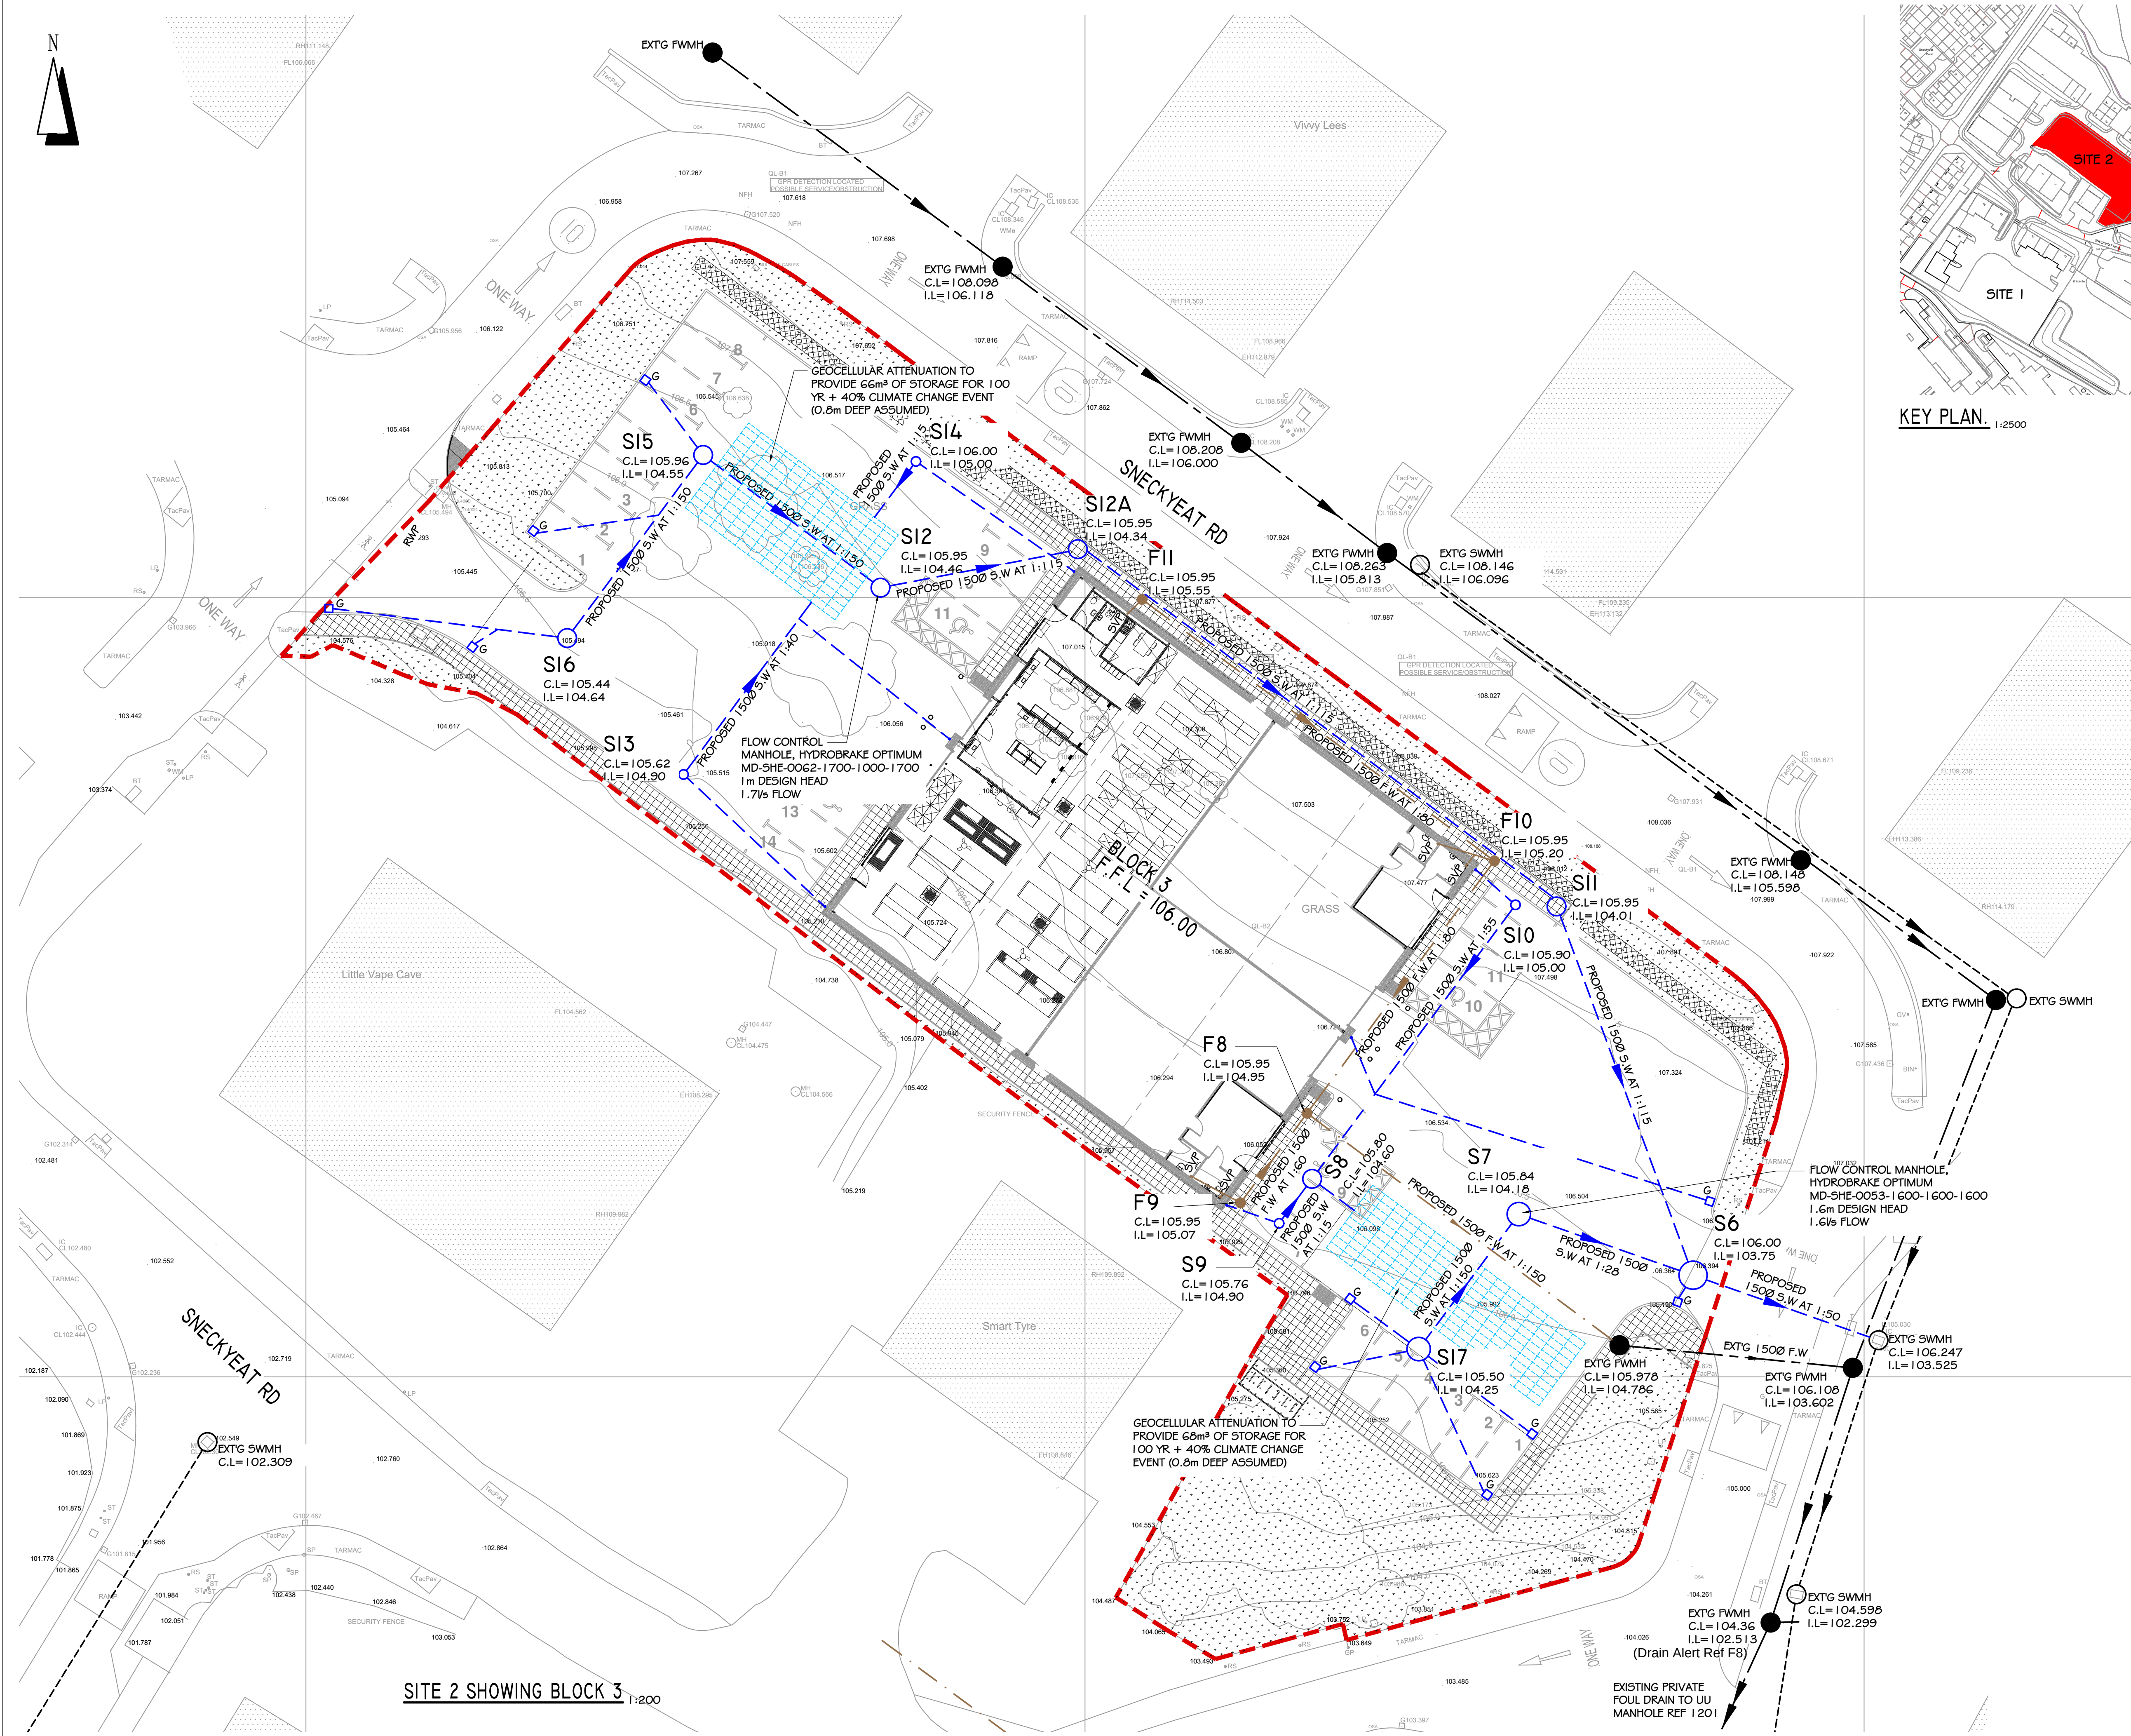

SITE 2 SHOWING BLOCK 3 1:200

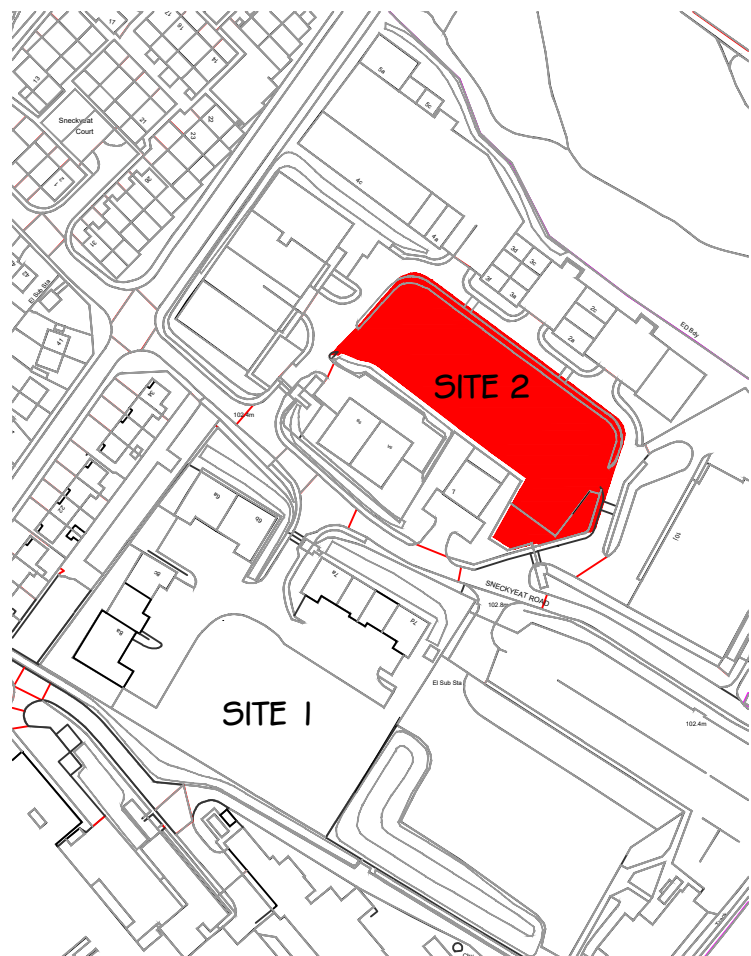

KEY PLAN. 1:2500

NOTES

1. THIS DRAWING TO BE READ IN CONJUNCTION WITH THE RELEVANT SPECIFICATION AND ALL OTHER RELEVANT DRAWINGS
2. ALL DIMENSIONS AND LEVELS TO BE CHECKED ON SITE AND ANY DISCREPANCIES IDENTIFIED PRIOR TO COMMENCEMENT OF WORK
3. ALL DIMENSIONS IN MILLIMETRES UNLESS NOTED OTHERWISE
4. ALL LEVELS IN METRES UNLESS NOTES OTHERWISE

DRAINAGE LEGEND

	EXISTING PRIVATE SURFACE WATER
	EXISTING PRIVATE FOUL WATER
	PROPOSED PRIVATE SURFACE WATER
	PROPOSED PRIVATE FOUL WATER
	RAIN WATER PIPE
	SOIL AND VENT PIPE
	GULLY

REFERENCES

- 2022-262-C001 - EARTHWORKS LAYOUT SHOWING BLOCKS 1 AND 2
2022-262-C002 - SITE SECTIONS SHEET 1 OF 2
2022-262-C003 - EARTHWORKS LAYOUT SHOWING BLOCK 3
2022-262-C004 - SITE SECTIONS SHEET 2 OF 2
2022-262-C005 - SITE 1 DRAINAGE STRATEGY
2022-262-C006 - SITE 2 DRAINAGE STRATEGY

RESIDUAL RISKS

REV	DESCRIPTION	DATE	APPROVED	DRAWN
F	DRAN FROM S11 TO S12 RE-ROUTED AROUND BUILDING	18.04.24	AG	IS
E	CONSTRUCTION ISSUE	18.04.24	AG	IS
D	MANHOLE F11 ADDED, LEVELS TO FOUL SYSTEM REVISED	14.02.24	AG	IS
C	FOOTPATH ADDED AROUND PARKING BAYS 1 TO 6	12.02.24	AG	IS
B	REVISE FOR TENDER ISSUE	27.09.23	AG	IS
A	ROOF DRAINAGE REVISED TO GO INTO ATTENUATION TANK	13.09.23	AG	IS
REV	DESCRIPTION	DATE	APPROVED	DRAWN

FOR APPROVAL

GRAHAM SCHOFIELD ASSOCIATES
Consulting Civil and Structural Engineers
Suite 3 Balfour Court,
Leyland
PR25 2TF
tel: (01772) 459383
email: reception@ggsa72.co.uk

GSA

client
NORTHERN TRUST

project
PROPOSED INDUSTRIAL UNITS
SNECKYEAT INDUSTRIAL ESTATE
WHITEHAVEN

title
SITE 2
PROPOSED DRAINAGE STRATEGY

drawn AG	checked IS	drawing number	
date AUG 23	date AUG 23	2022-262-C006	F
scale 1:200	A1		