


KEY:

BULLNOSE KERB (BN) ———

TRANSITION KERB (T) ———

PERIMETER OF ALL ROADS AND CAR PARKING TO RECEIVE HB2 KERBING UNLESS DIRECTLY ABUTTING A RETAINING WALL OR INDICATED OTHERWISE ON THIS DRAWING.

TARMAC SURFACING

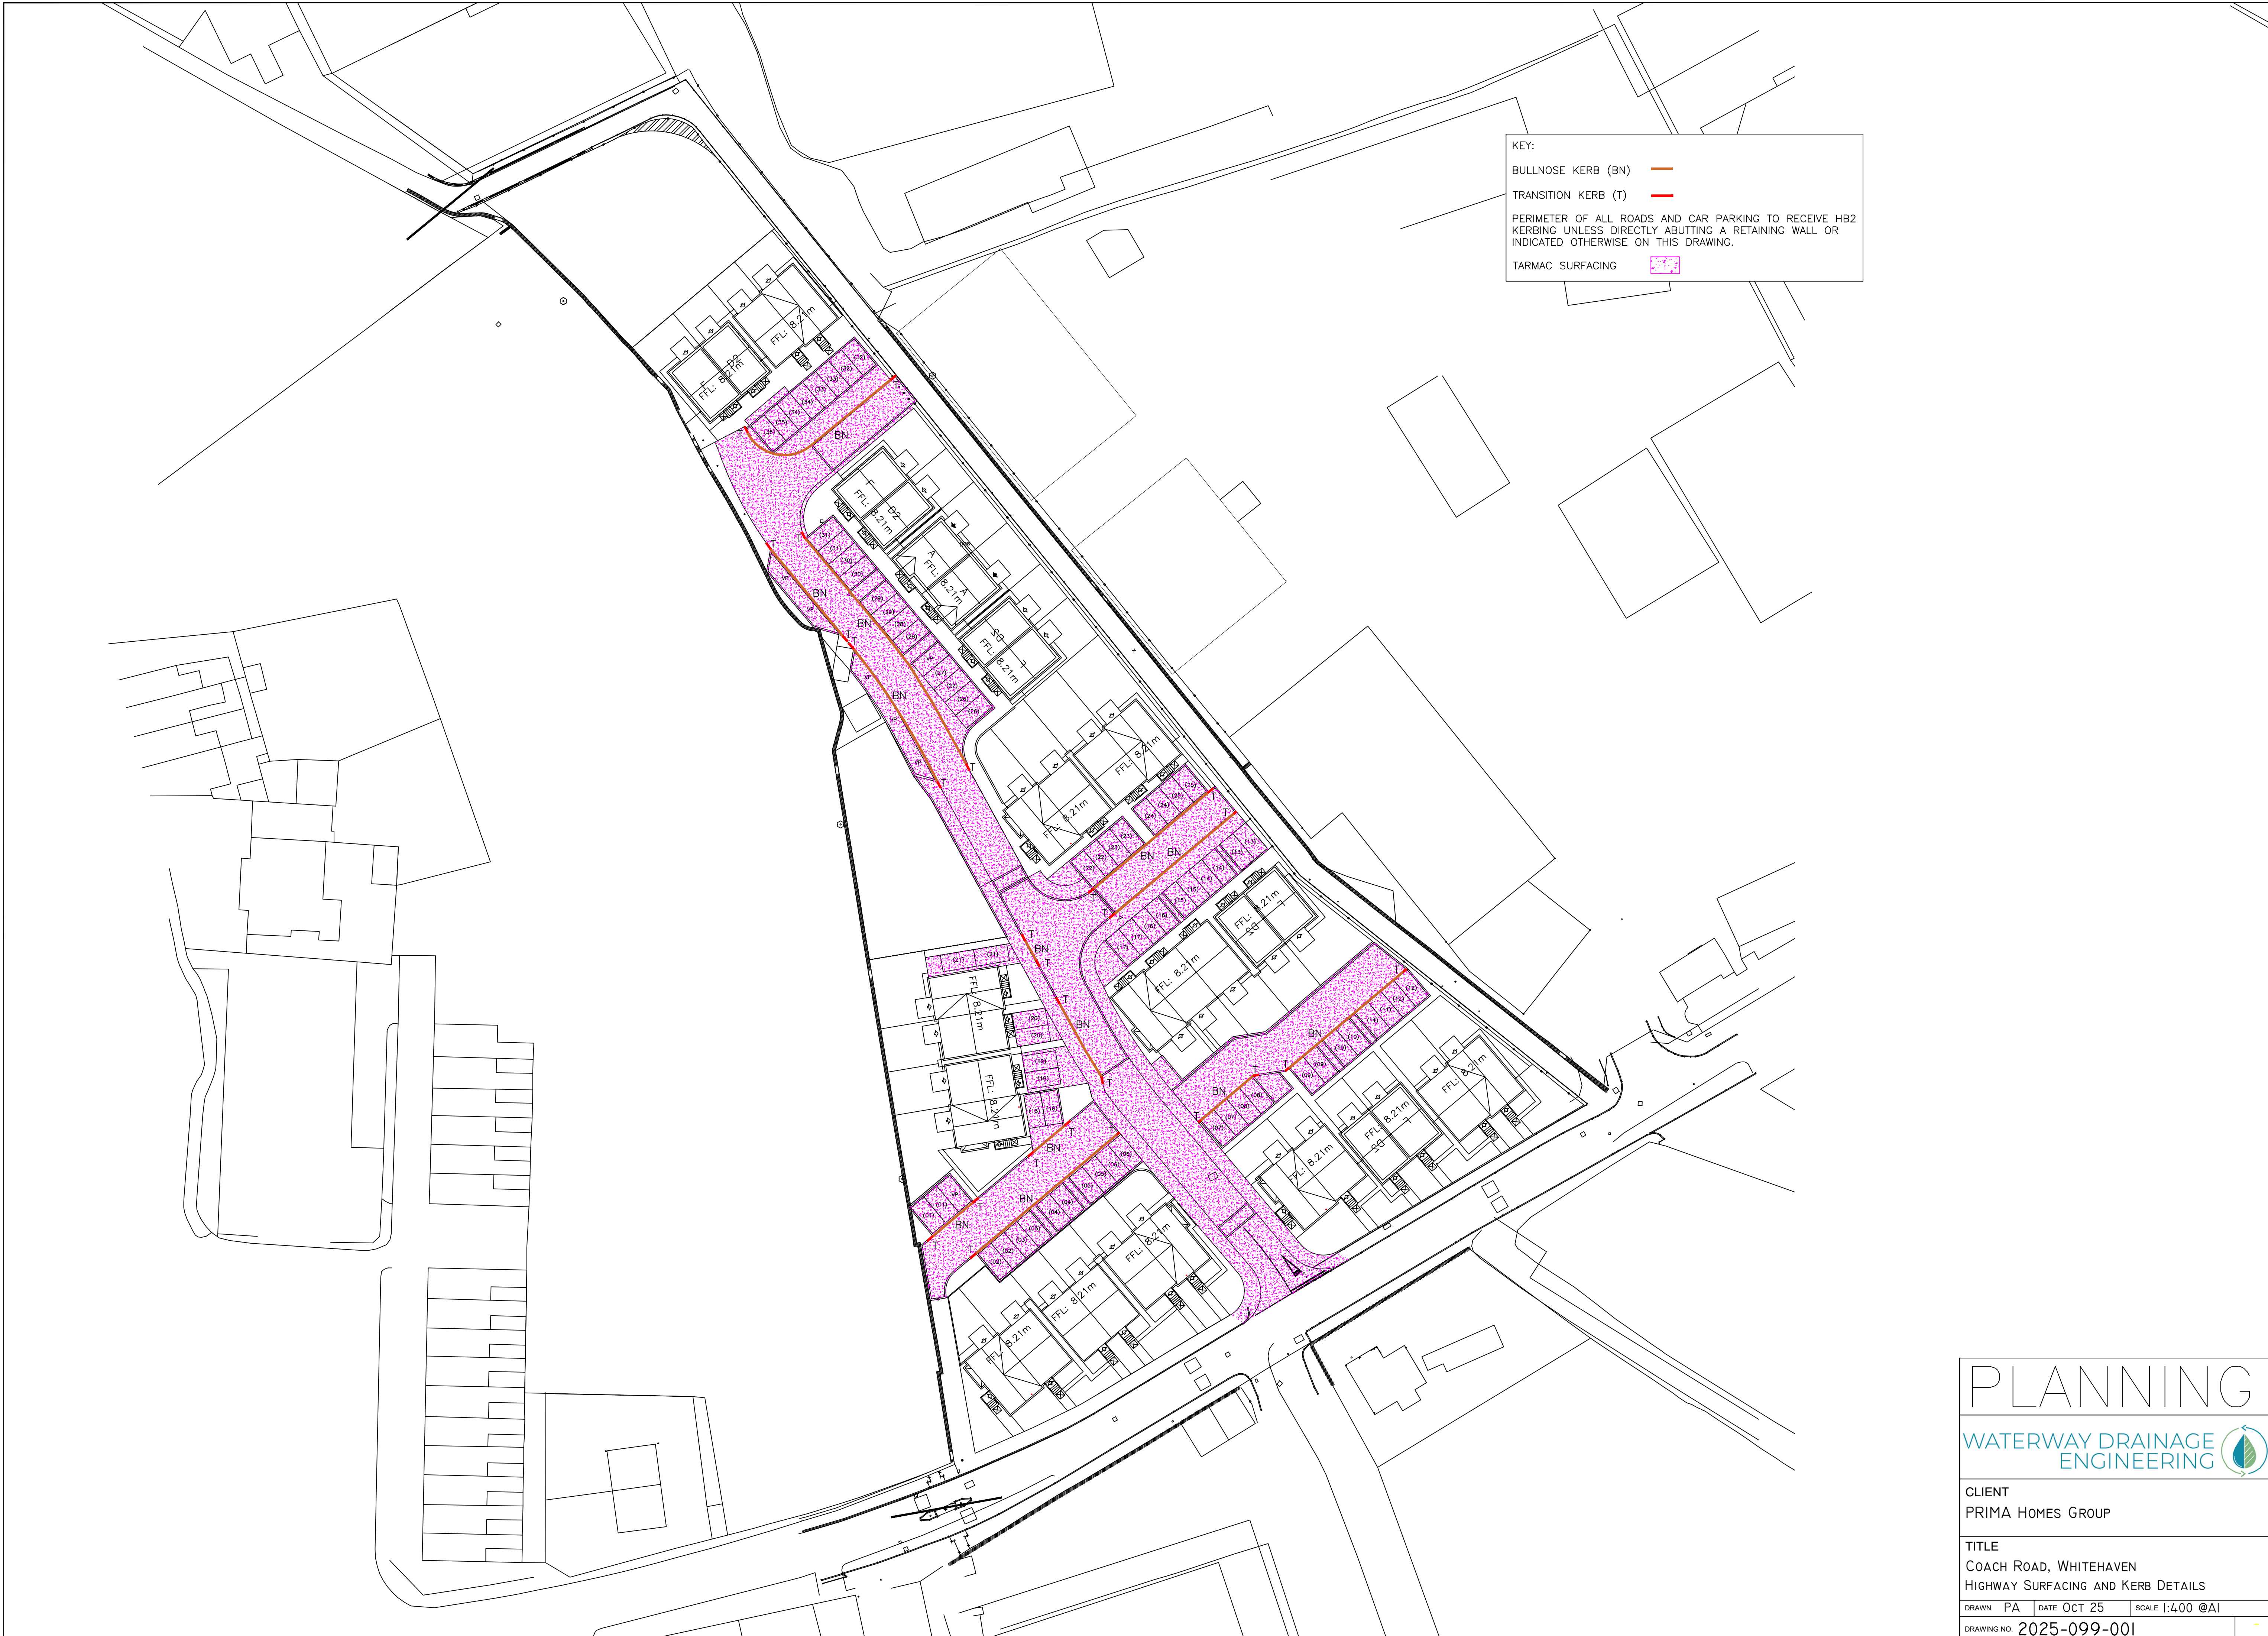

PLANNING



CLIENT
PRIMA HOMES GROUP

TITLE
COACH ROAD, WHITEHAVEN
HIGHWAY SURFACING AND KERB DETAILS

DRAWN PA	DATE OCT 25	SCALE 1:400 @A1
DRAWING NO. 2025-099-001		