


0m 1m

5m 10m 12m

9875

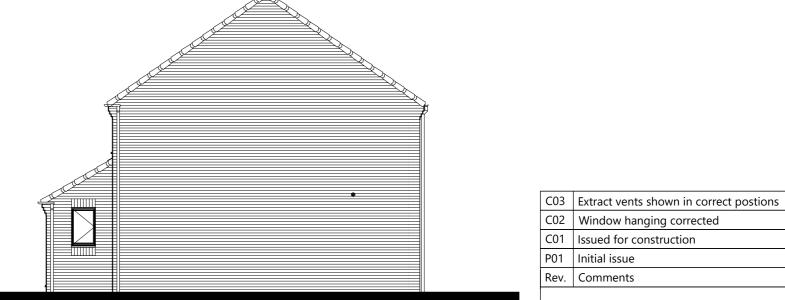



FLOOR AREA 71.71m², 772ft²

gl	eeso	n	
Gleeson Homes (Head Office) Unit 5, Europa Court Sheffield Business Park Sheffield South Yorkshire S9 1XE			
01142 612900			
www.gleesonhomes.co.uk			
304 House Type Urban			
Planning Drawing			
Scale: 1:100 @ A2	^{Date:} 22.03.21	Drawn:	Checked:
21-304-U	-0001		Revision:

10.10.22

08.06.21

21.05.21

22.03.21

Date