



KEY TO SYMBOLS

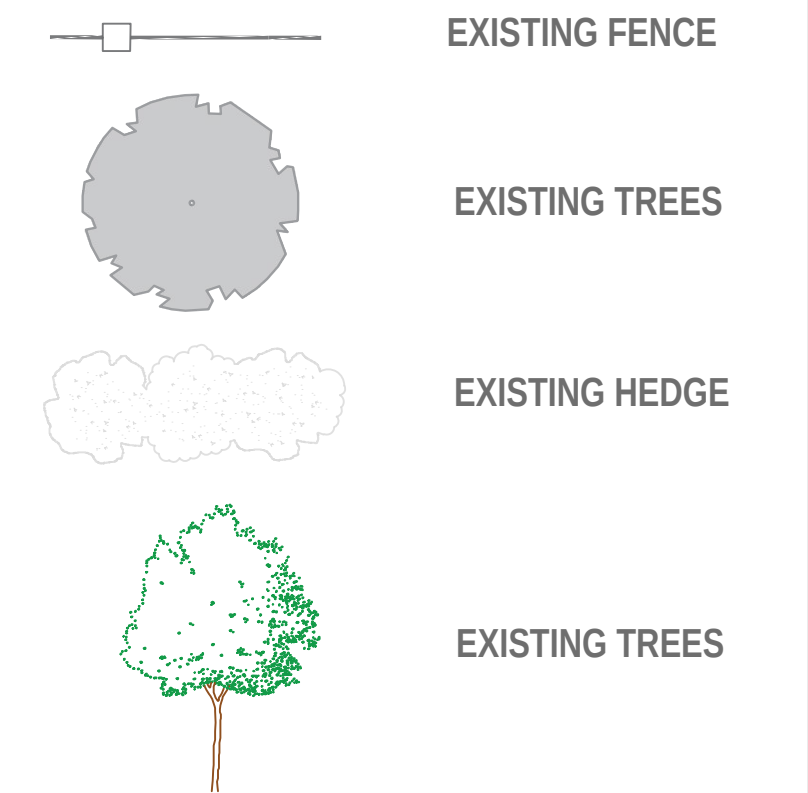

NOTE : Please do not scale from this key.

Date	Description	Rev	By

Revision Description

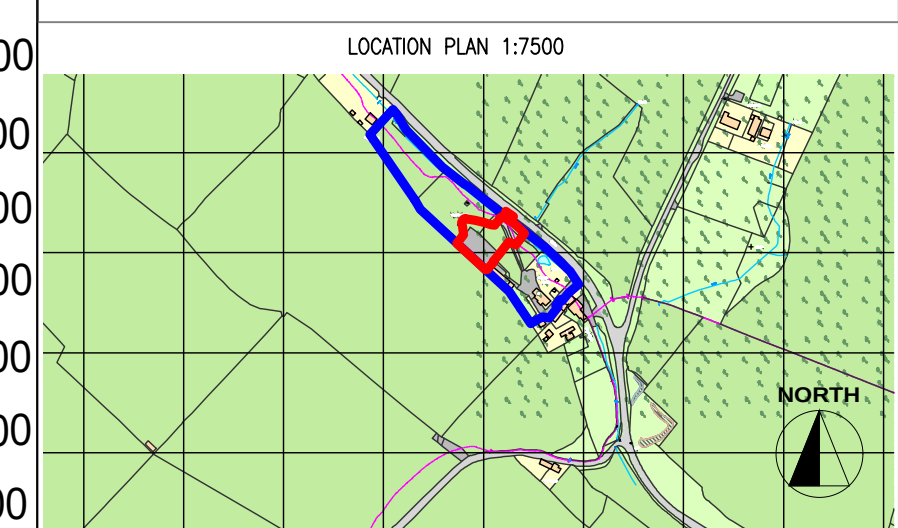



Project:
Proposed Glamping Site For Gemma Waghorn
5 Ellerbeck Barns, Egremont Road, Egremont Cumbria
CA222UA

Drawing Title:
EXISTING CROSS SECTION

Drawing Number:
210825-01-12

Revision: A
Date: 25-07-22
Scale: 1:100 & 1:250 @ A1
Drawn By: TA
CAD Dwg File:
Checked By: EC

Issue Status:
Full Planning Application

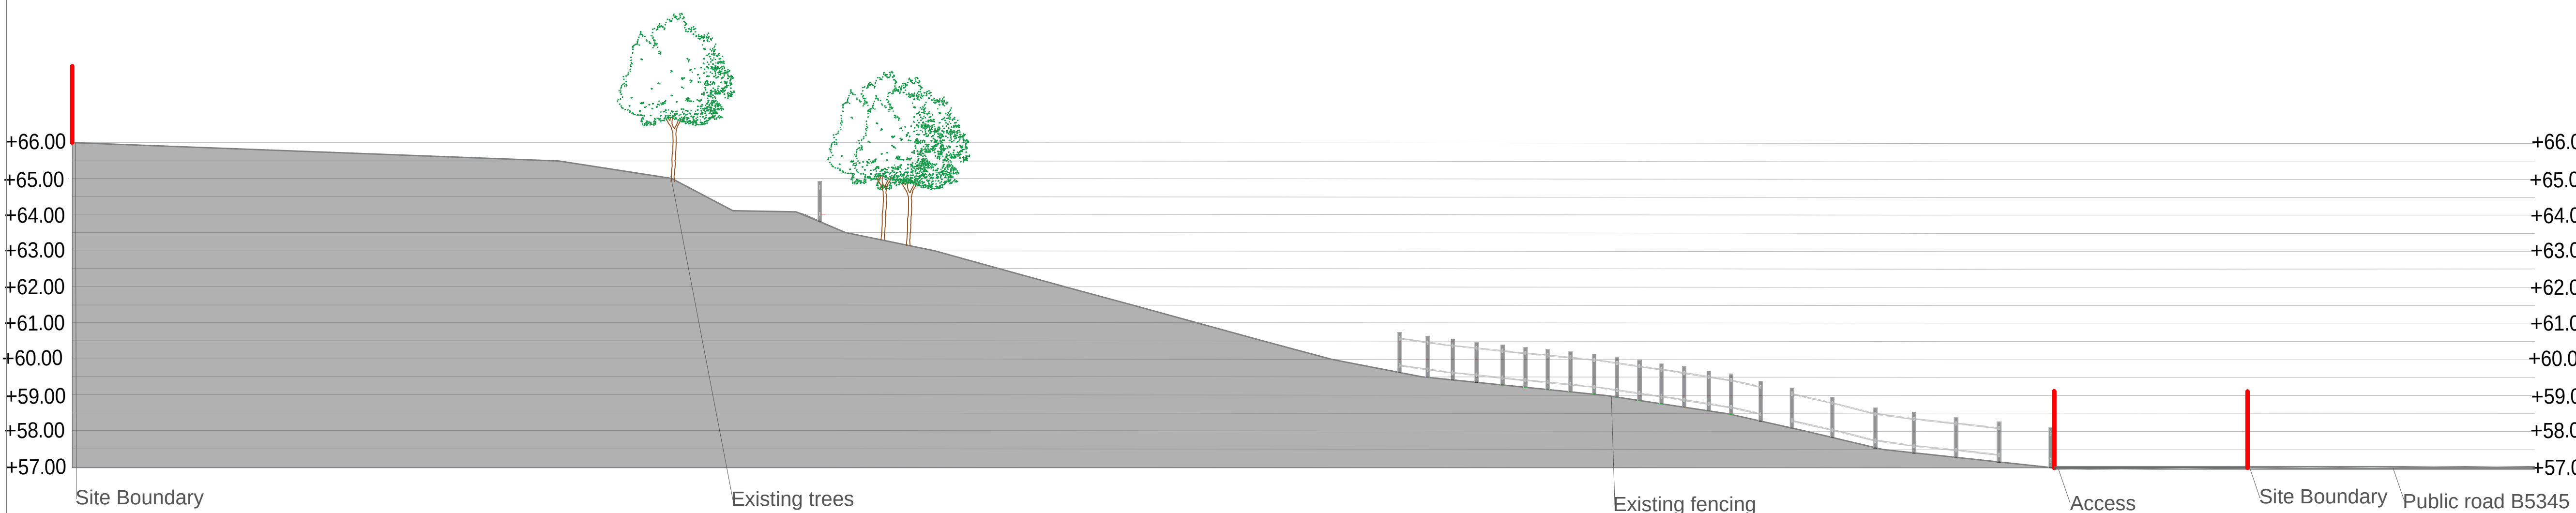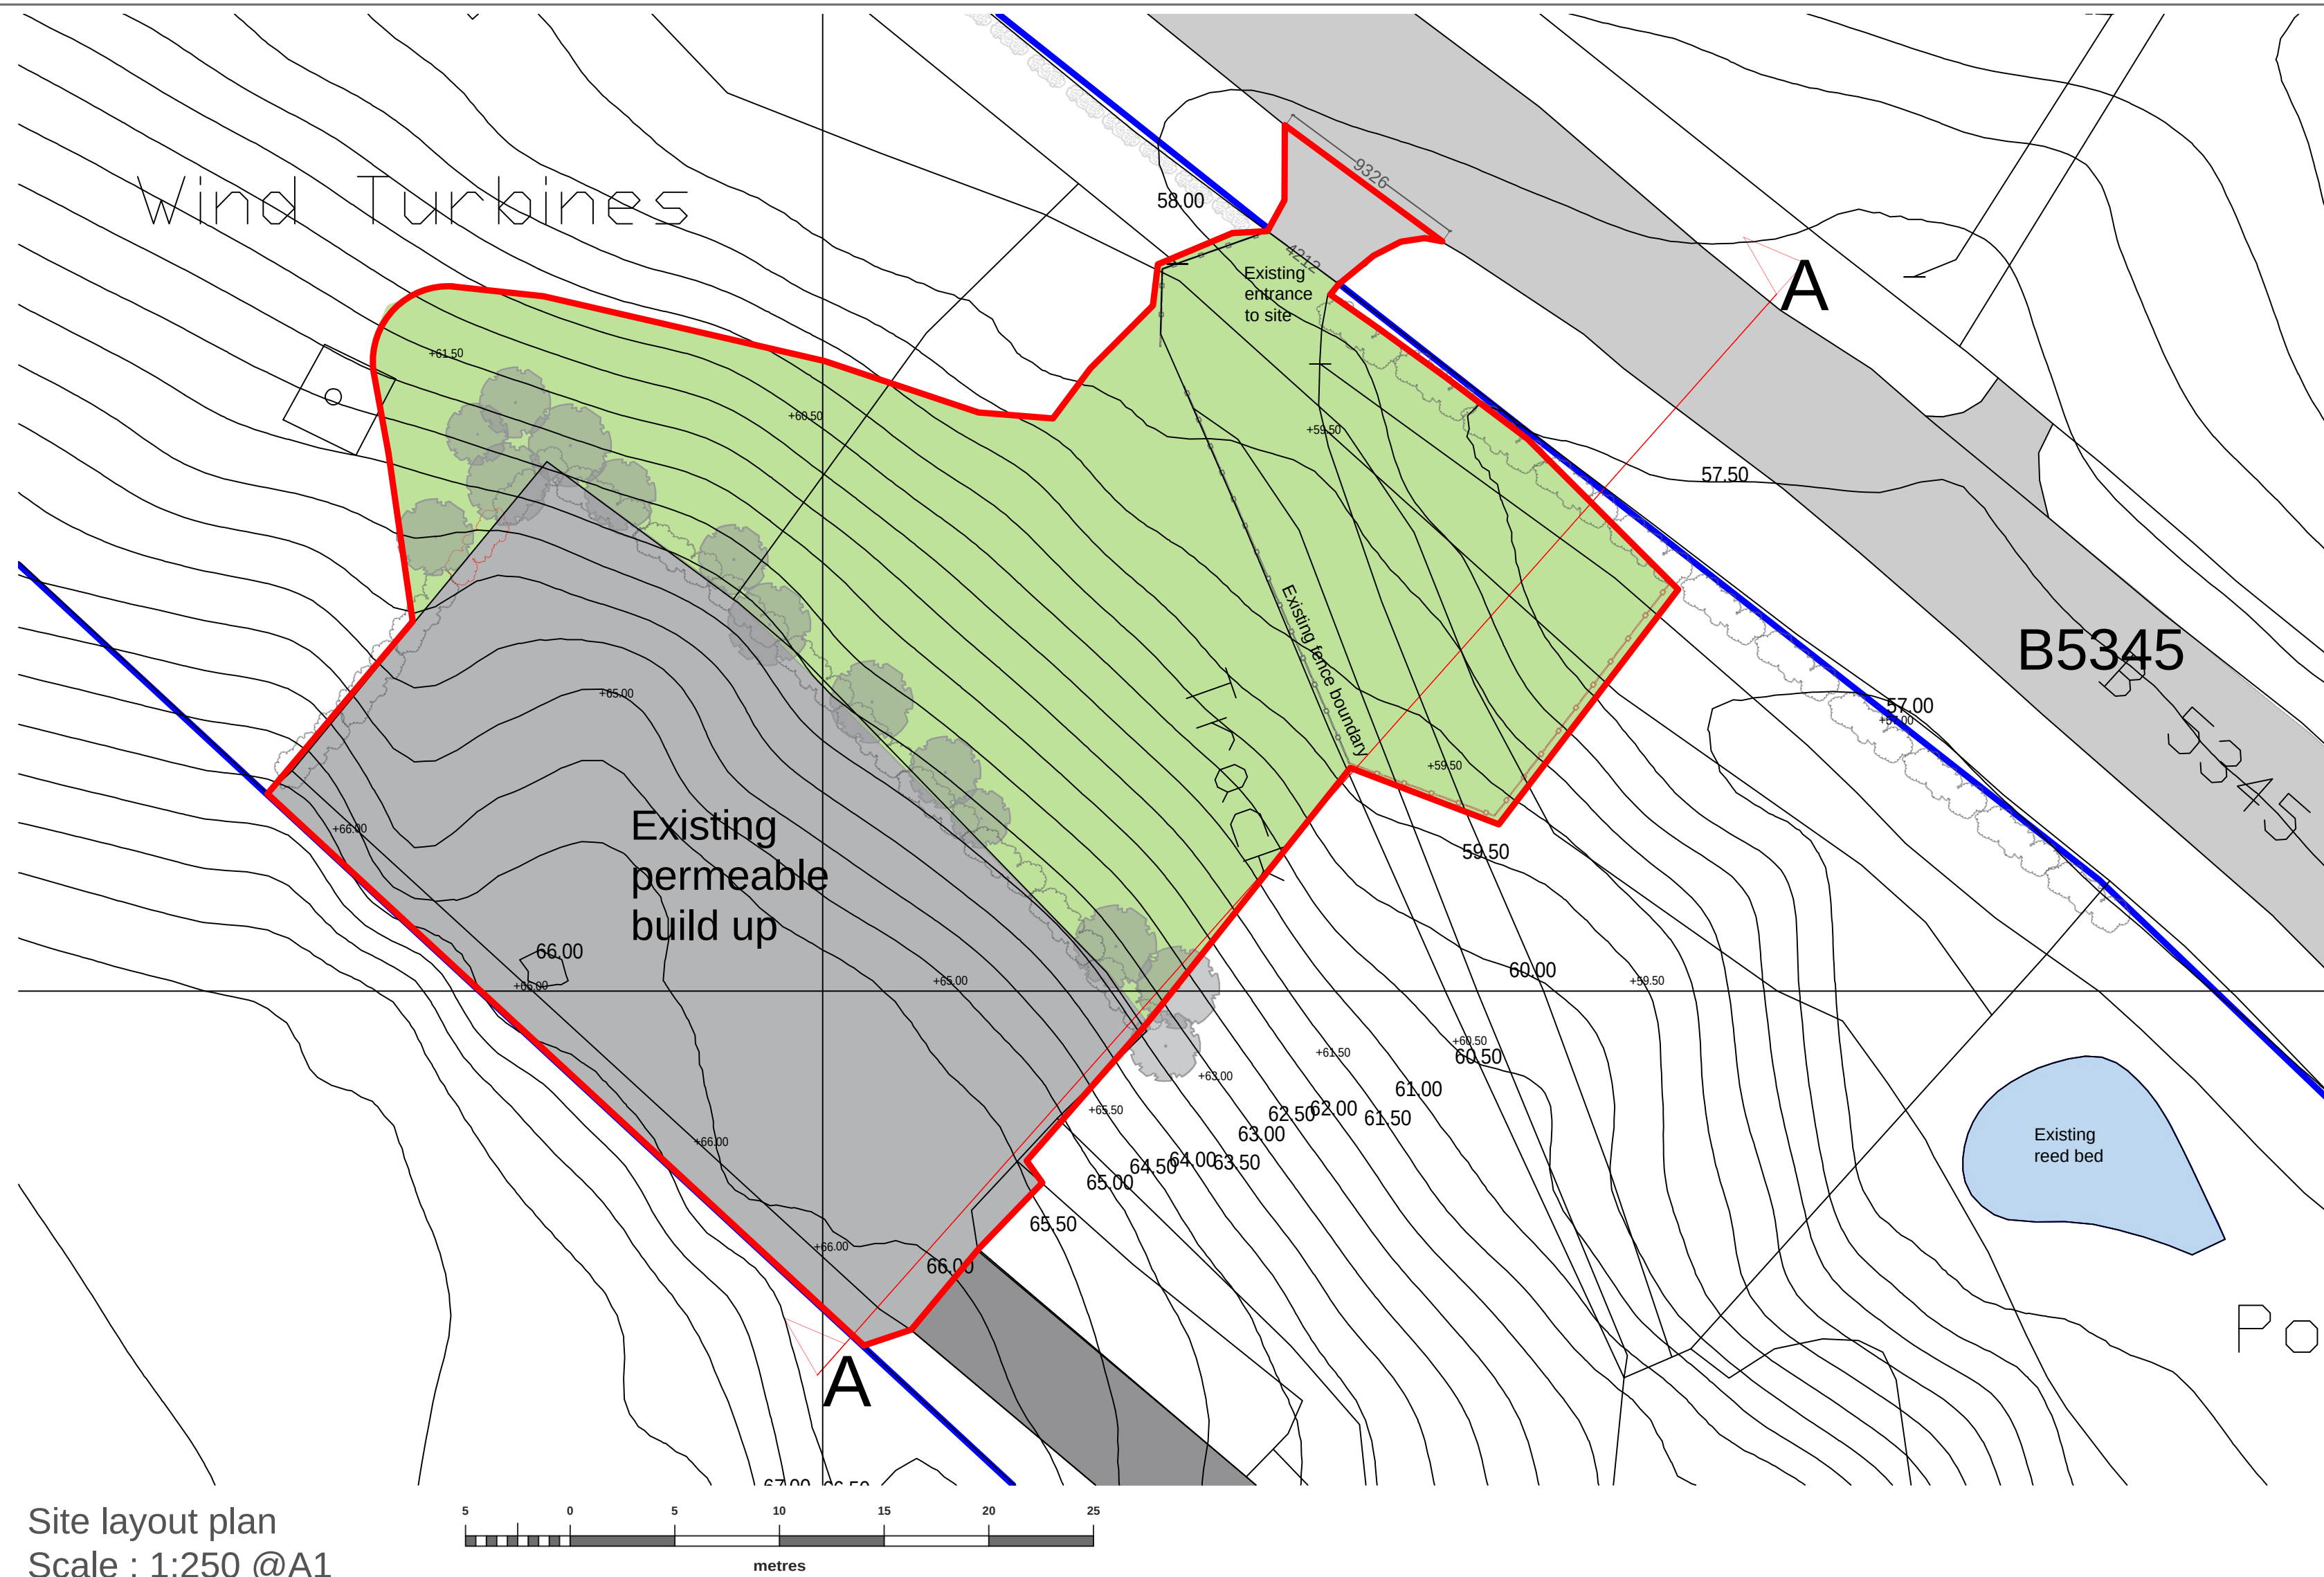

OWNERSHIP BOUNDARY

SITE BOUNDARY

