



ROAD1 - LONGSECTION  
SCALE: H 1:250,V 1:50. DATUM: 90.000

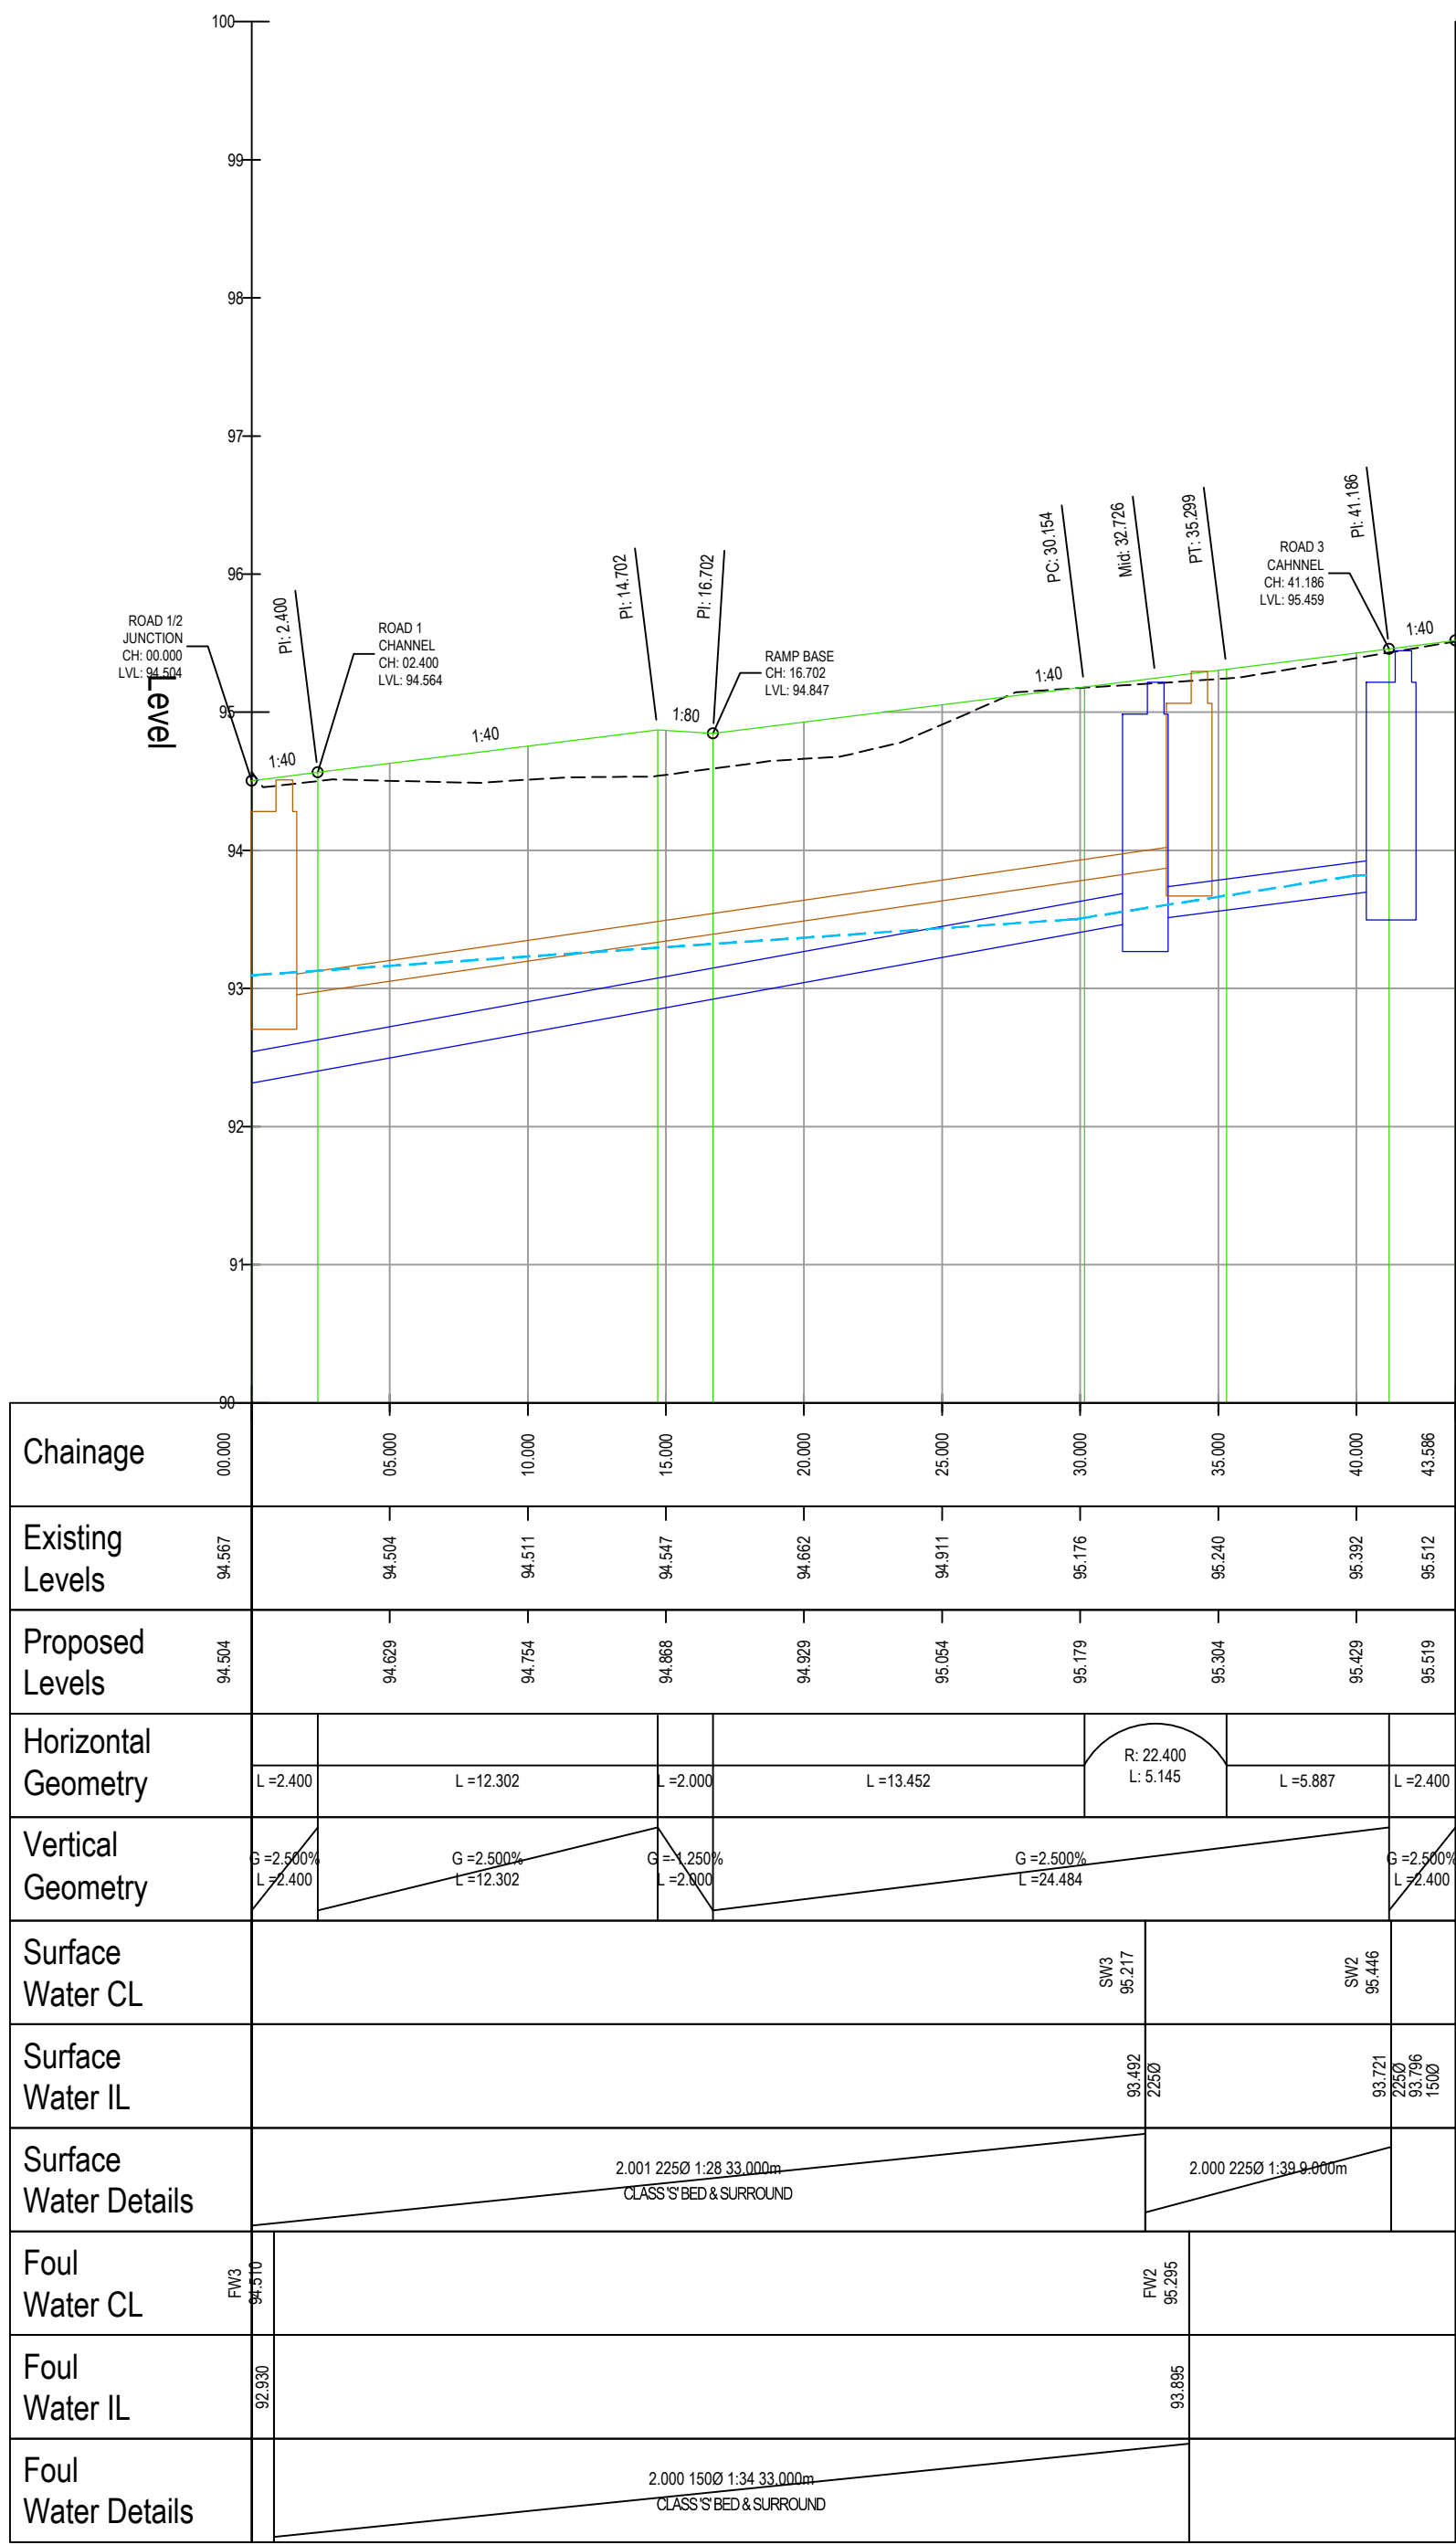

ROAD2 - LONGSECTION  
SCALE: H 1:250,V 1:50. DATUM: 90.000

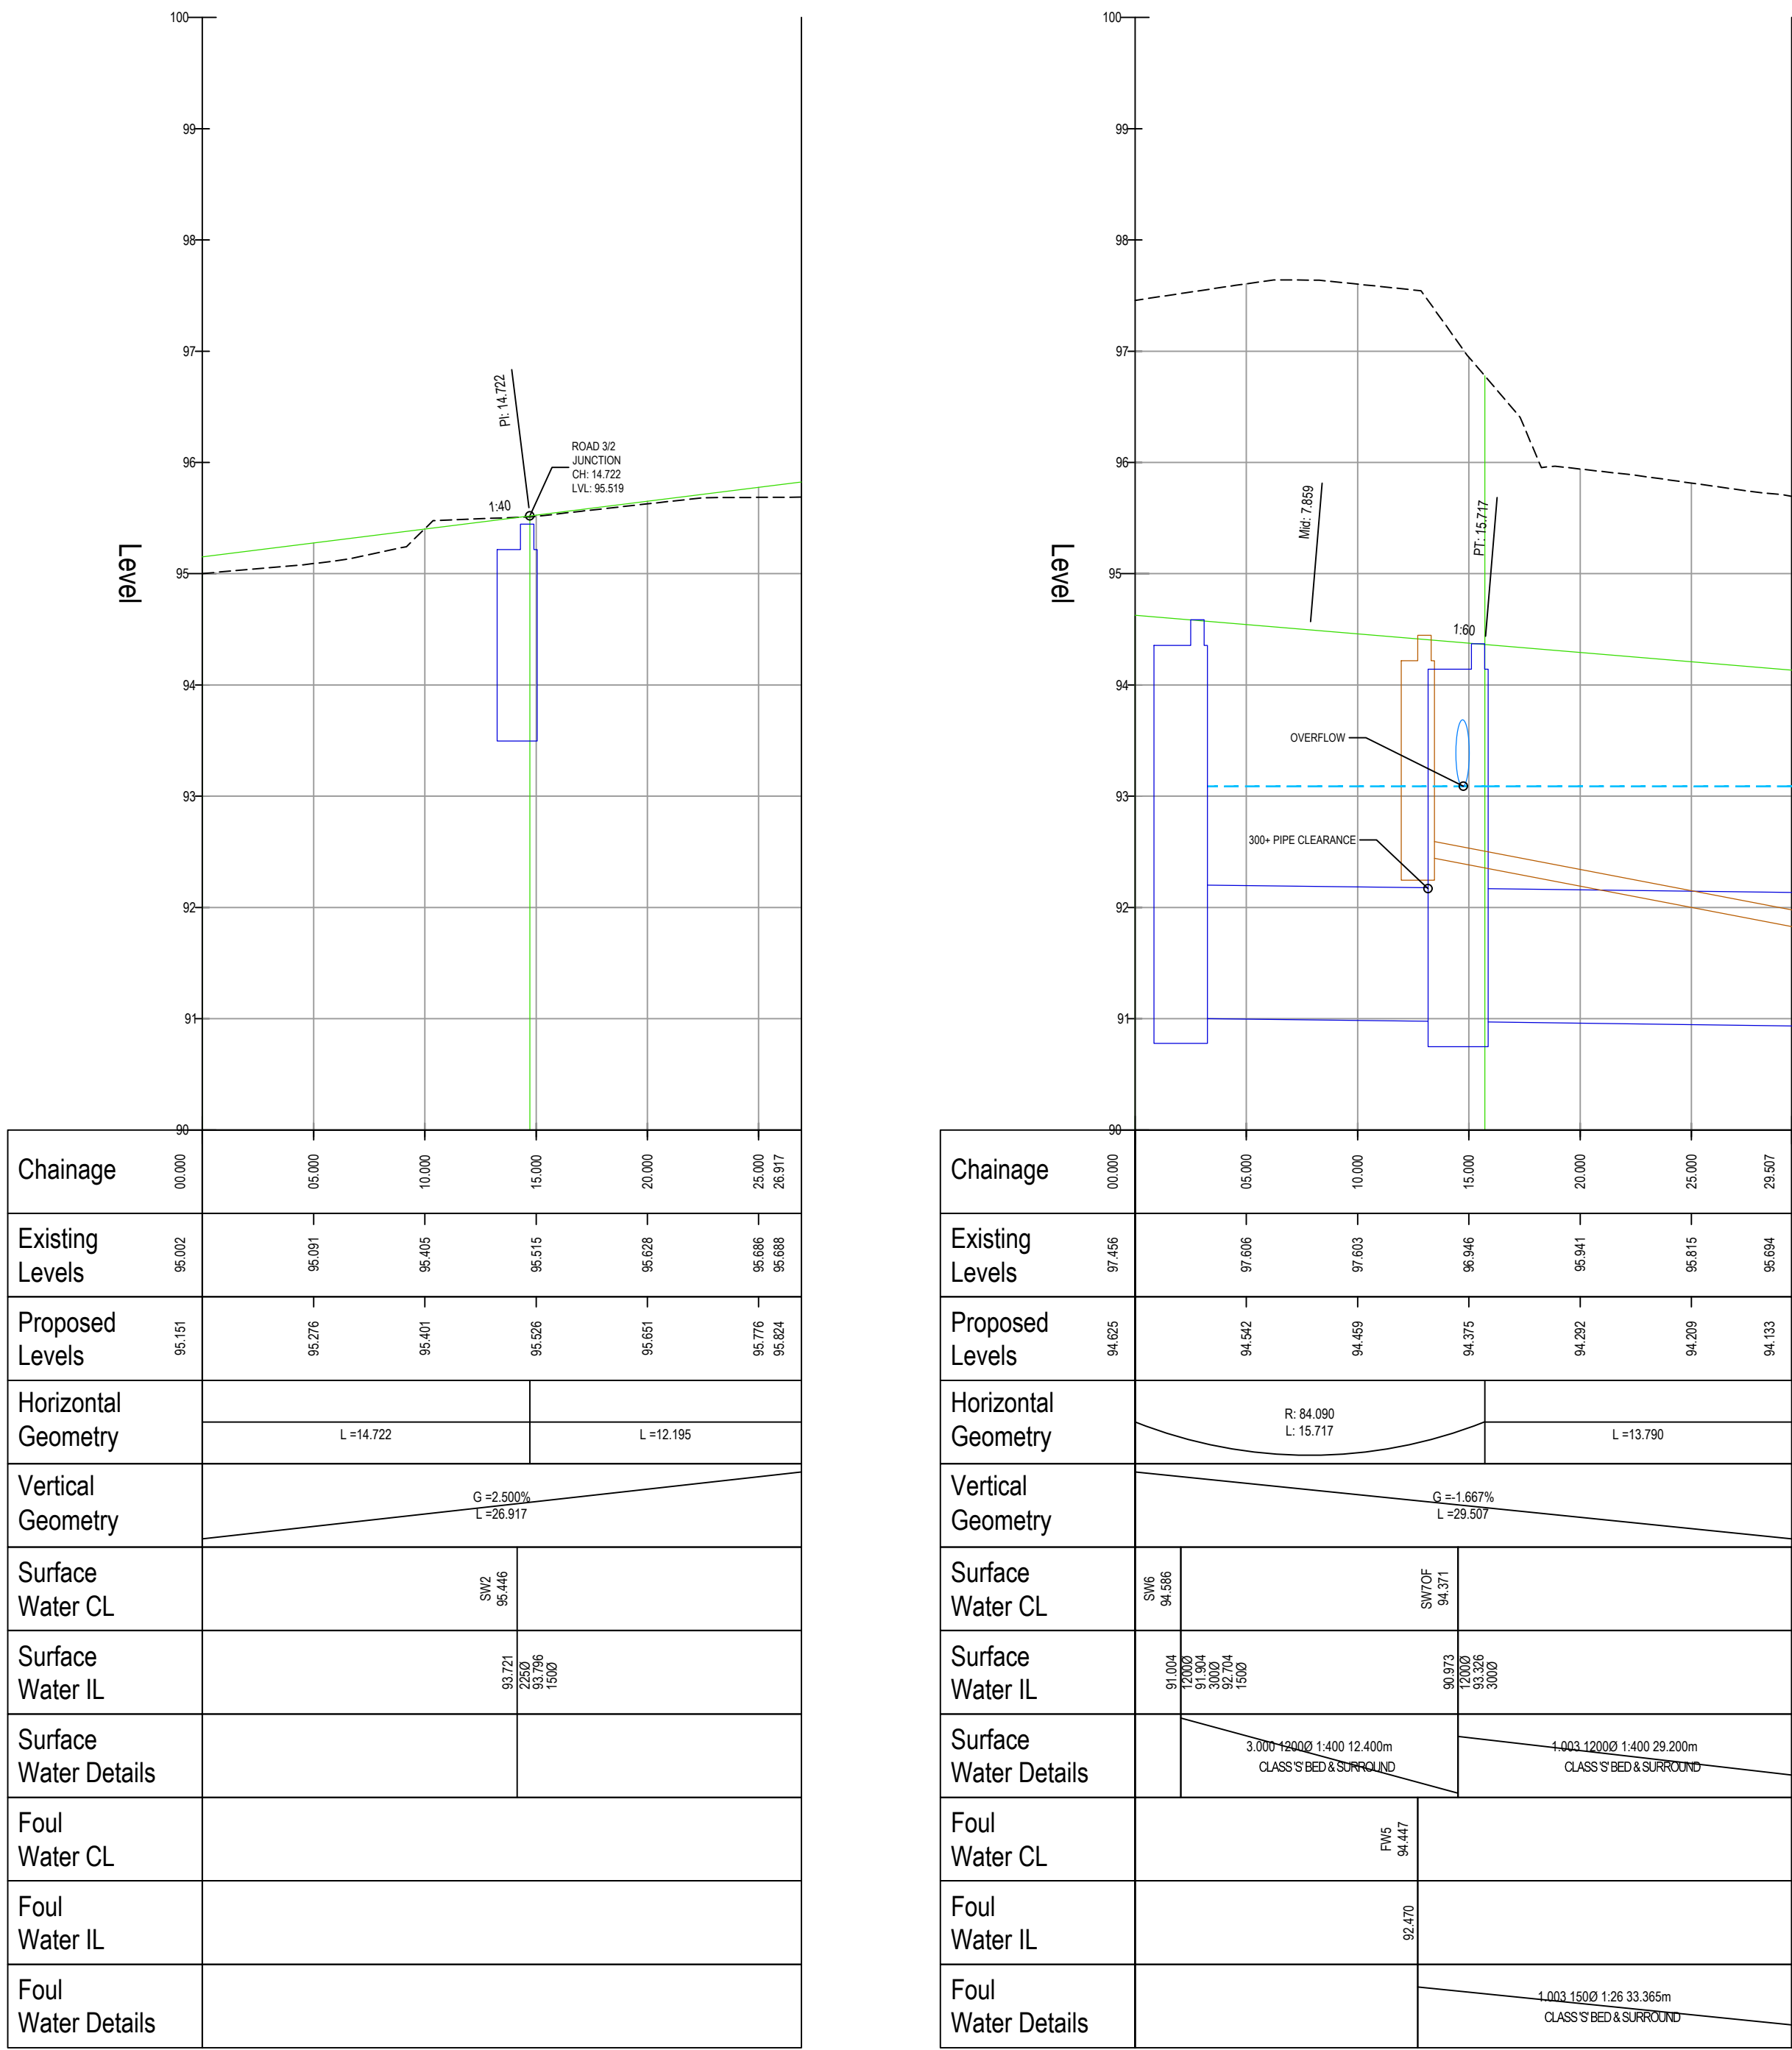

ROAD3 - LONGSECTION  
SCALE: H 1:250,V 1:50. DATUM: 90.000

ROAD4 - LONGSECTION  
SCALE: H 1:250,V 1:50. DATUM: 90.000

**GENERAL SAFETY NOTES**

1. ALL ADAPTABLE DRAINAGE WORKS AND MATERIALS TO BE IN ACCORDANCE WITH CODE FOR ADOPTIVE...  
2. MANHOLE COVERS SHALL HAVE A CLEAR OPENING OF 900MM AND SHALL BE CLASS D400 TO BS EN 124...  
3. FILLED SPACING MUST BE 1:1 AND LAYERED CONSOLIDATED UNDER THE SUPERVISION AND TO THE...  
4. ALL ADAPTABLE BARRIERS TO BE KITEMARKED (CERTIFIED TO BS 4341 AND BS EN 12461)...  
5. THE CONTRACTOR SHALL BE RESPONSIBLE FOR THE PROTECTION, TEMPORARY AND PERMANENT SUPPORT, AND...  
6. THE CONTRACTOR SHALL ALLOW FOR ALL TRAFFIC MANAGEMENT IN CONNECTION WITH ROAD AND...  
7. THE CONTRACTOR SHALL ALLOW FOR KEEPING SEWER TRENCHES AND EXCAVATIONS AS DRY AS...  
8. THE CONTRACTOR SHALL ALLOW FOR THE PROTECTION, TEMPORARY AND PERMANENT SUPPORT, AND...  
**DESIGN NOTES**

1. ALL WORKS TO COMPLY WITH CURRENT VERSION OF THE FOLLOWING DOCUMENTS:  
2. DESIGN MANUAL FOR ROADS AND BRIDGES (DMRB)  
3. SPECIFICATION FOR HIGHWAY WORKS (SHW)  
4. LOCAL AUTHORITY DESIGN AND SPECIFICATION  
5. PRIOR TO COMMENCING WORKS THE CONTRACTOR SHOULD INVESTIGATE AND LOCATE AS NECESSARY ANY EXISTING UTILITIES OR OBSTACLES WITHIN THE WORK AREA AND RECORD THEM IN THE DESIGN.  
**PPH MATERIALS**


**KEY**

- EXISTING LEVELS
- PROPOSED LEVELS
- PROPOSED ADOPTED FW
- PROPOSED ADOPTED BW
- 30 YEAR WATER LEVEL

**SUBJECT TO LOCAL AUTHORITY & WATER AUTHORITY APPROVAL**

01/11/2022 STATUS CHANGED TO CONSTRUCTION  
11/08/2022 ADDITIONAL DRAINAGE LABELS ADDED  
08/04/2022 FIRST ISSUE

Revisions


Date	Revisions	Drawn	Checked	Rev
08/04/2022	First Issue	NN	AE	1

Project: **WATERS EDGE, WHITEHAVEN**


Client: **GLEESON HOMES**

Drawn: **NN**  
Checked: **NN**  
Date: 08/04/2022


Job No: **21201**  
Dwg No: **D300**  
Rev: **3**

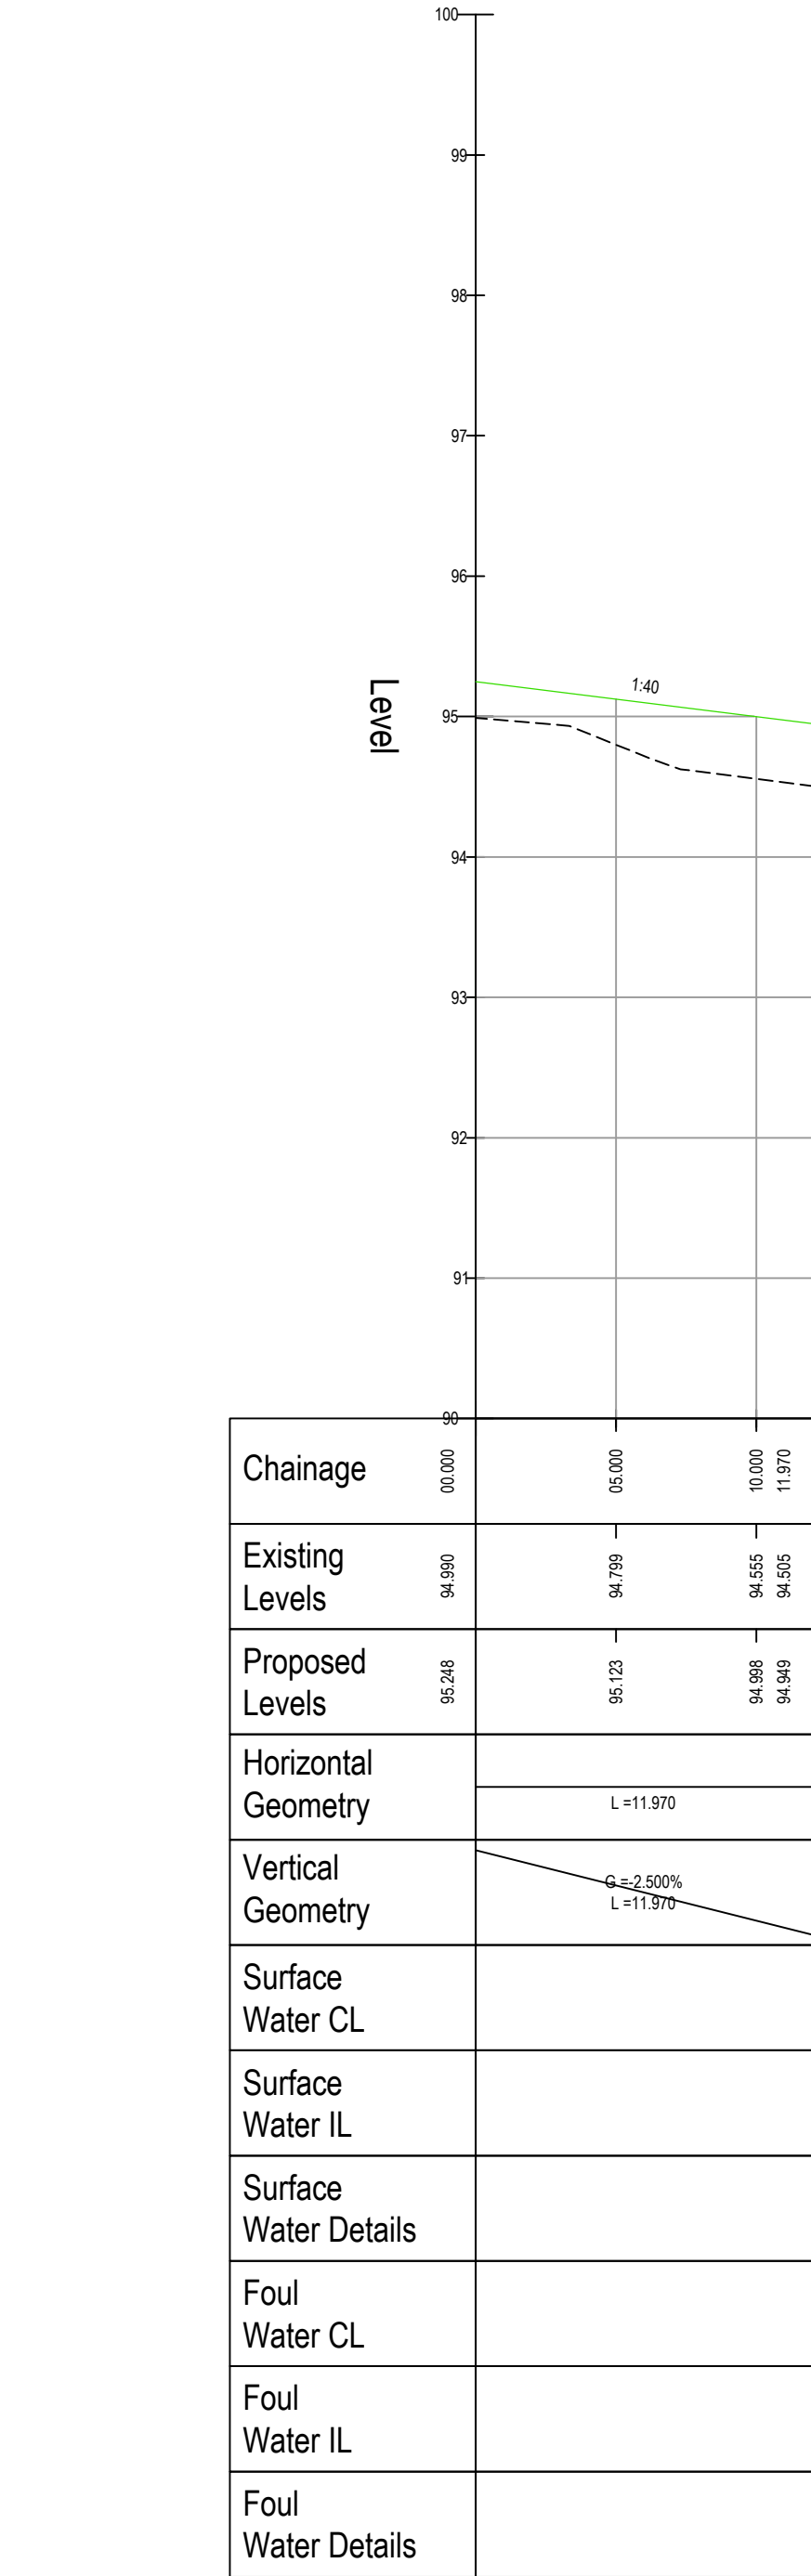


SD3A - LONGSECTION  
SCALE: H 1:250,V 1:50. DATUM: 90.000

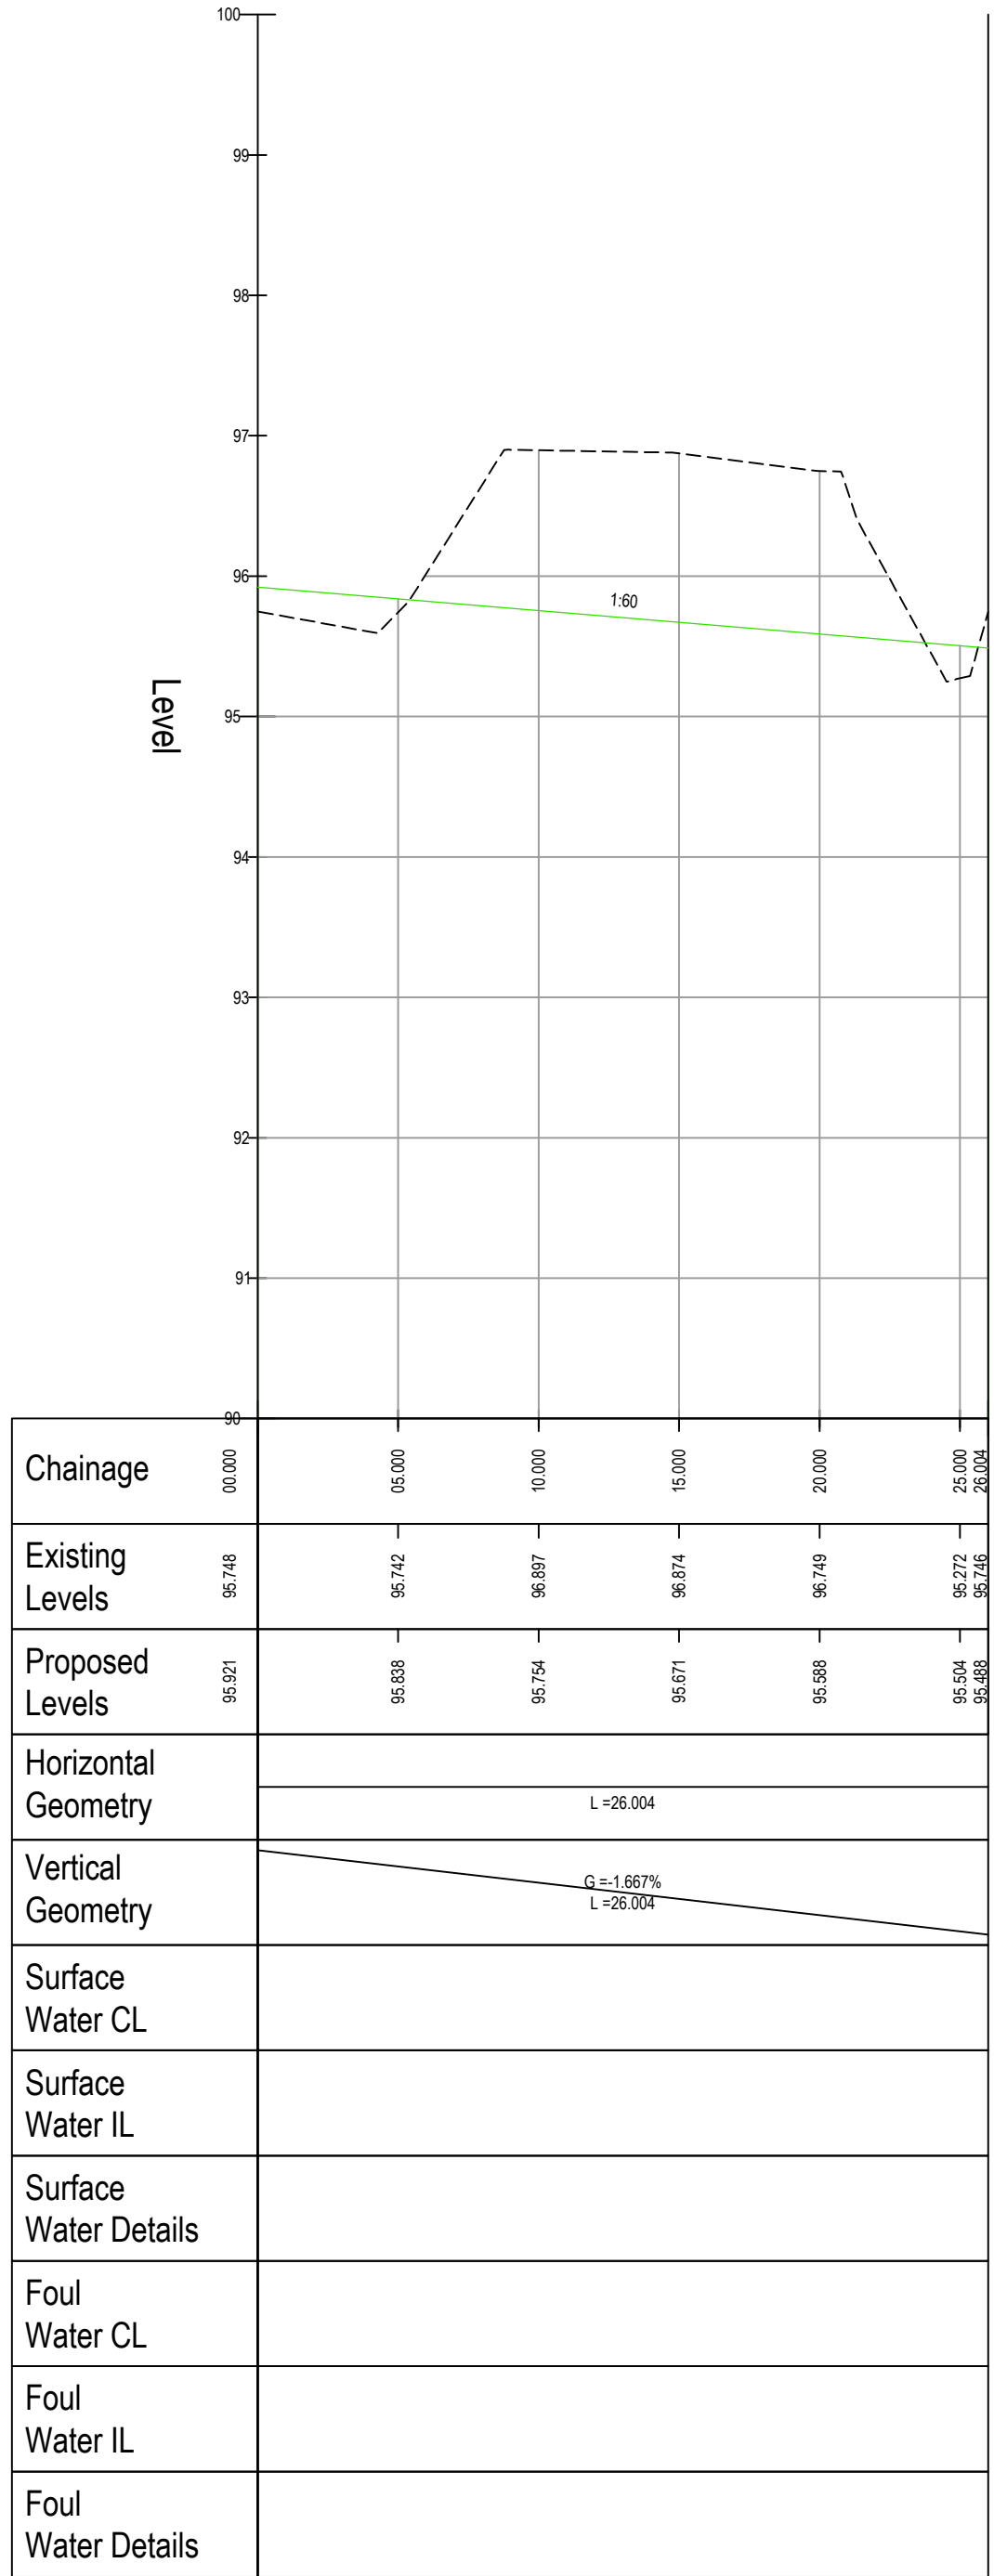


SD3B - LONGSECTION  
SCALE: H 1:250,V 1:50. DATUM: 90.000

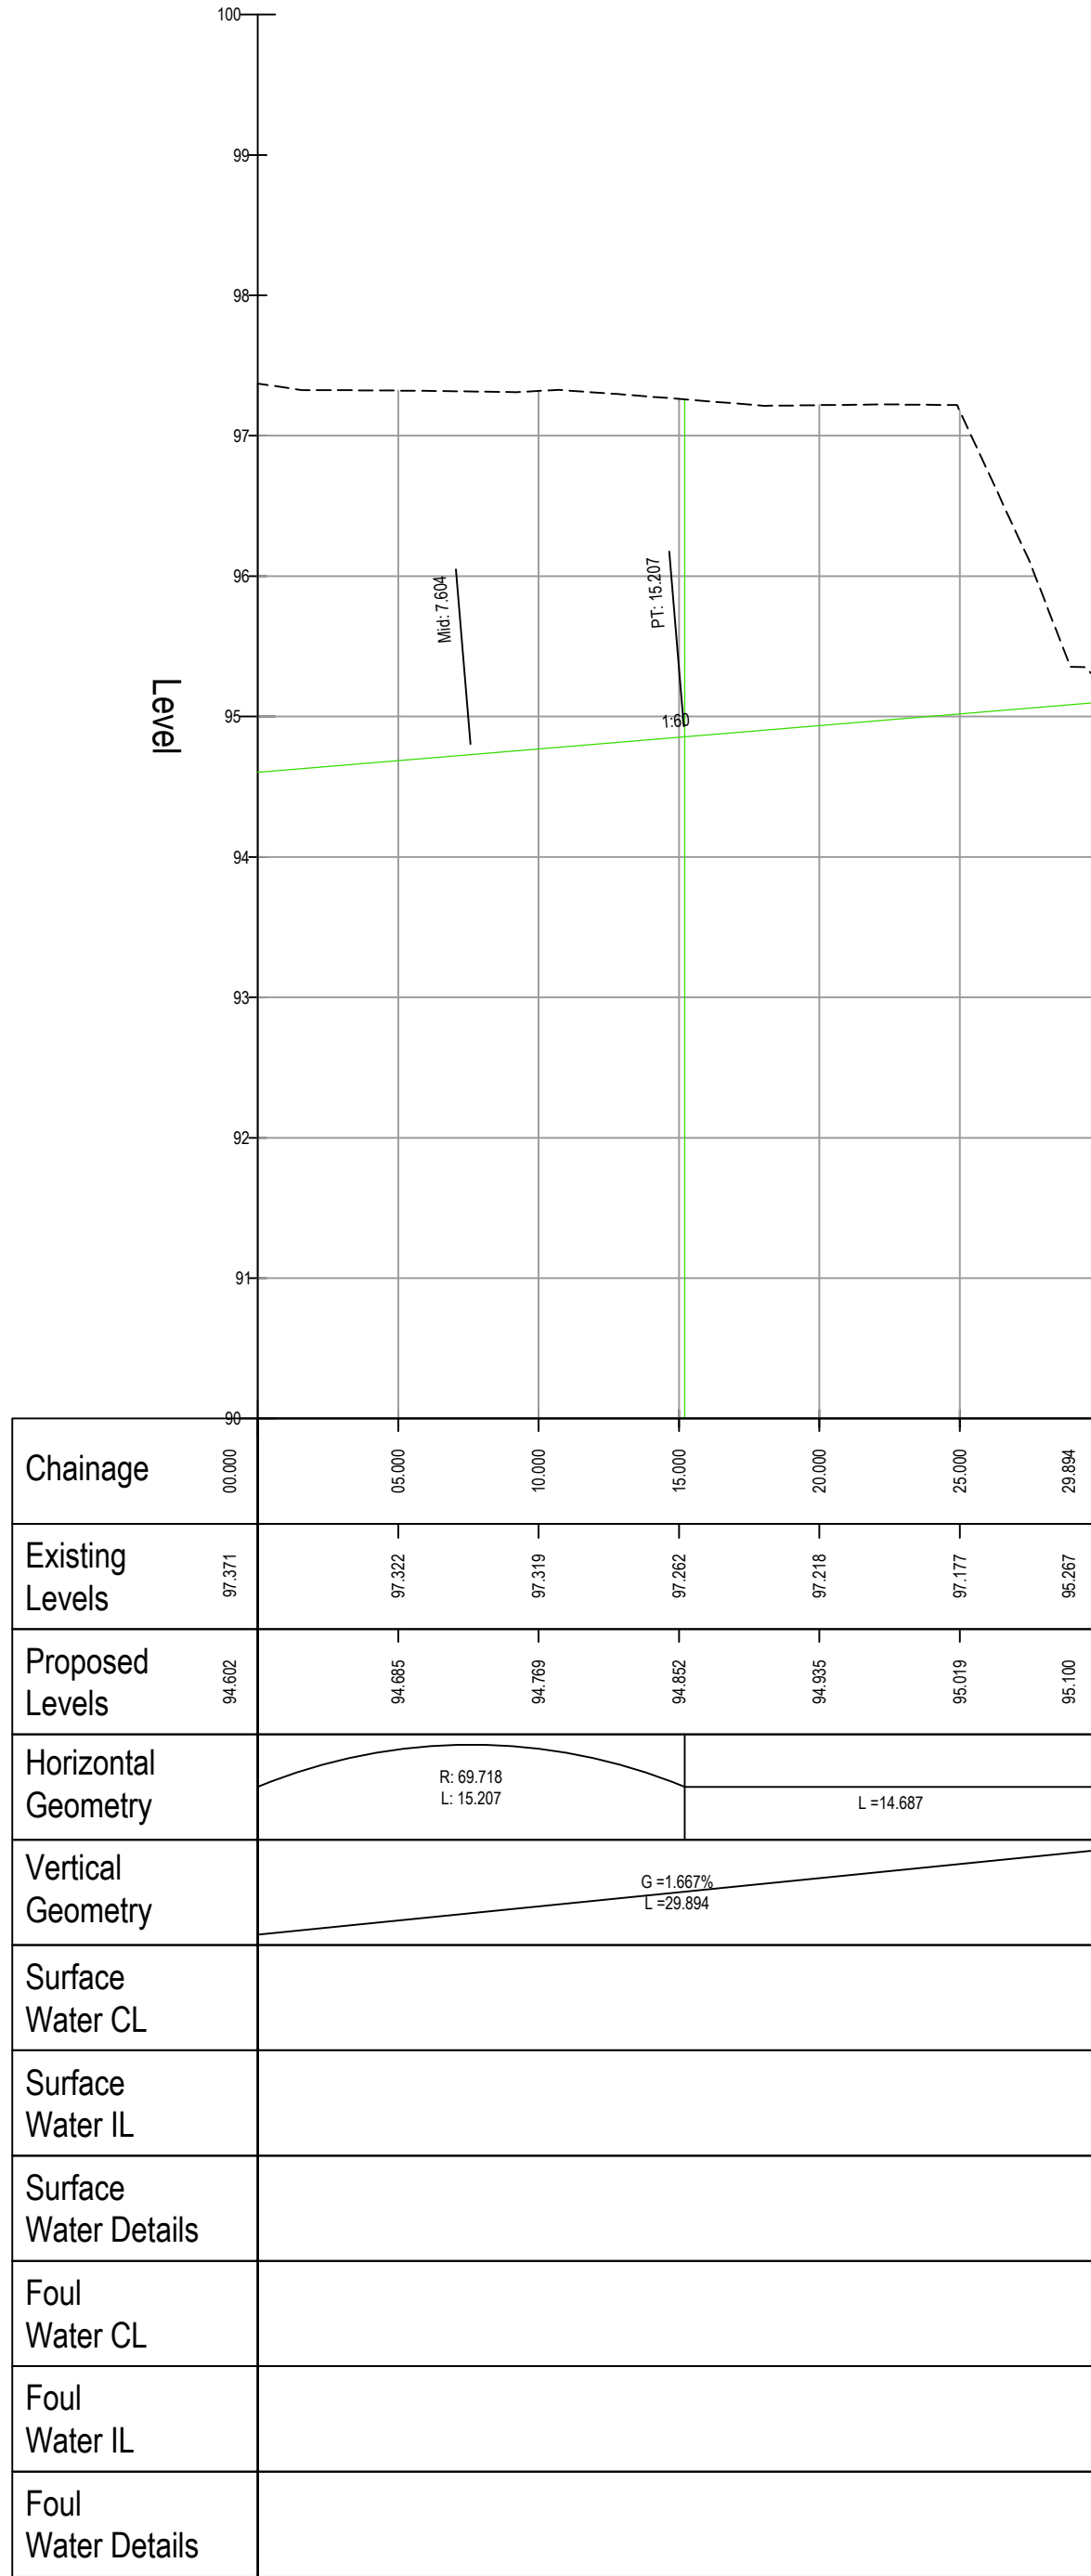

SD4A - LONGSECTION  
SCALE: H 1:250,V 1:50. DATUM: 90.000

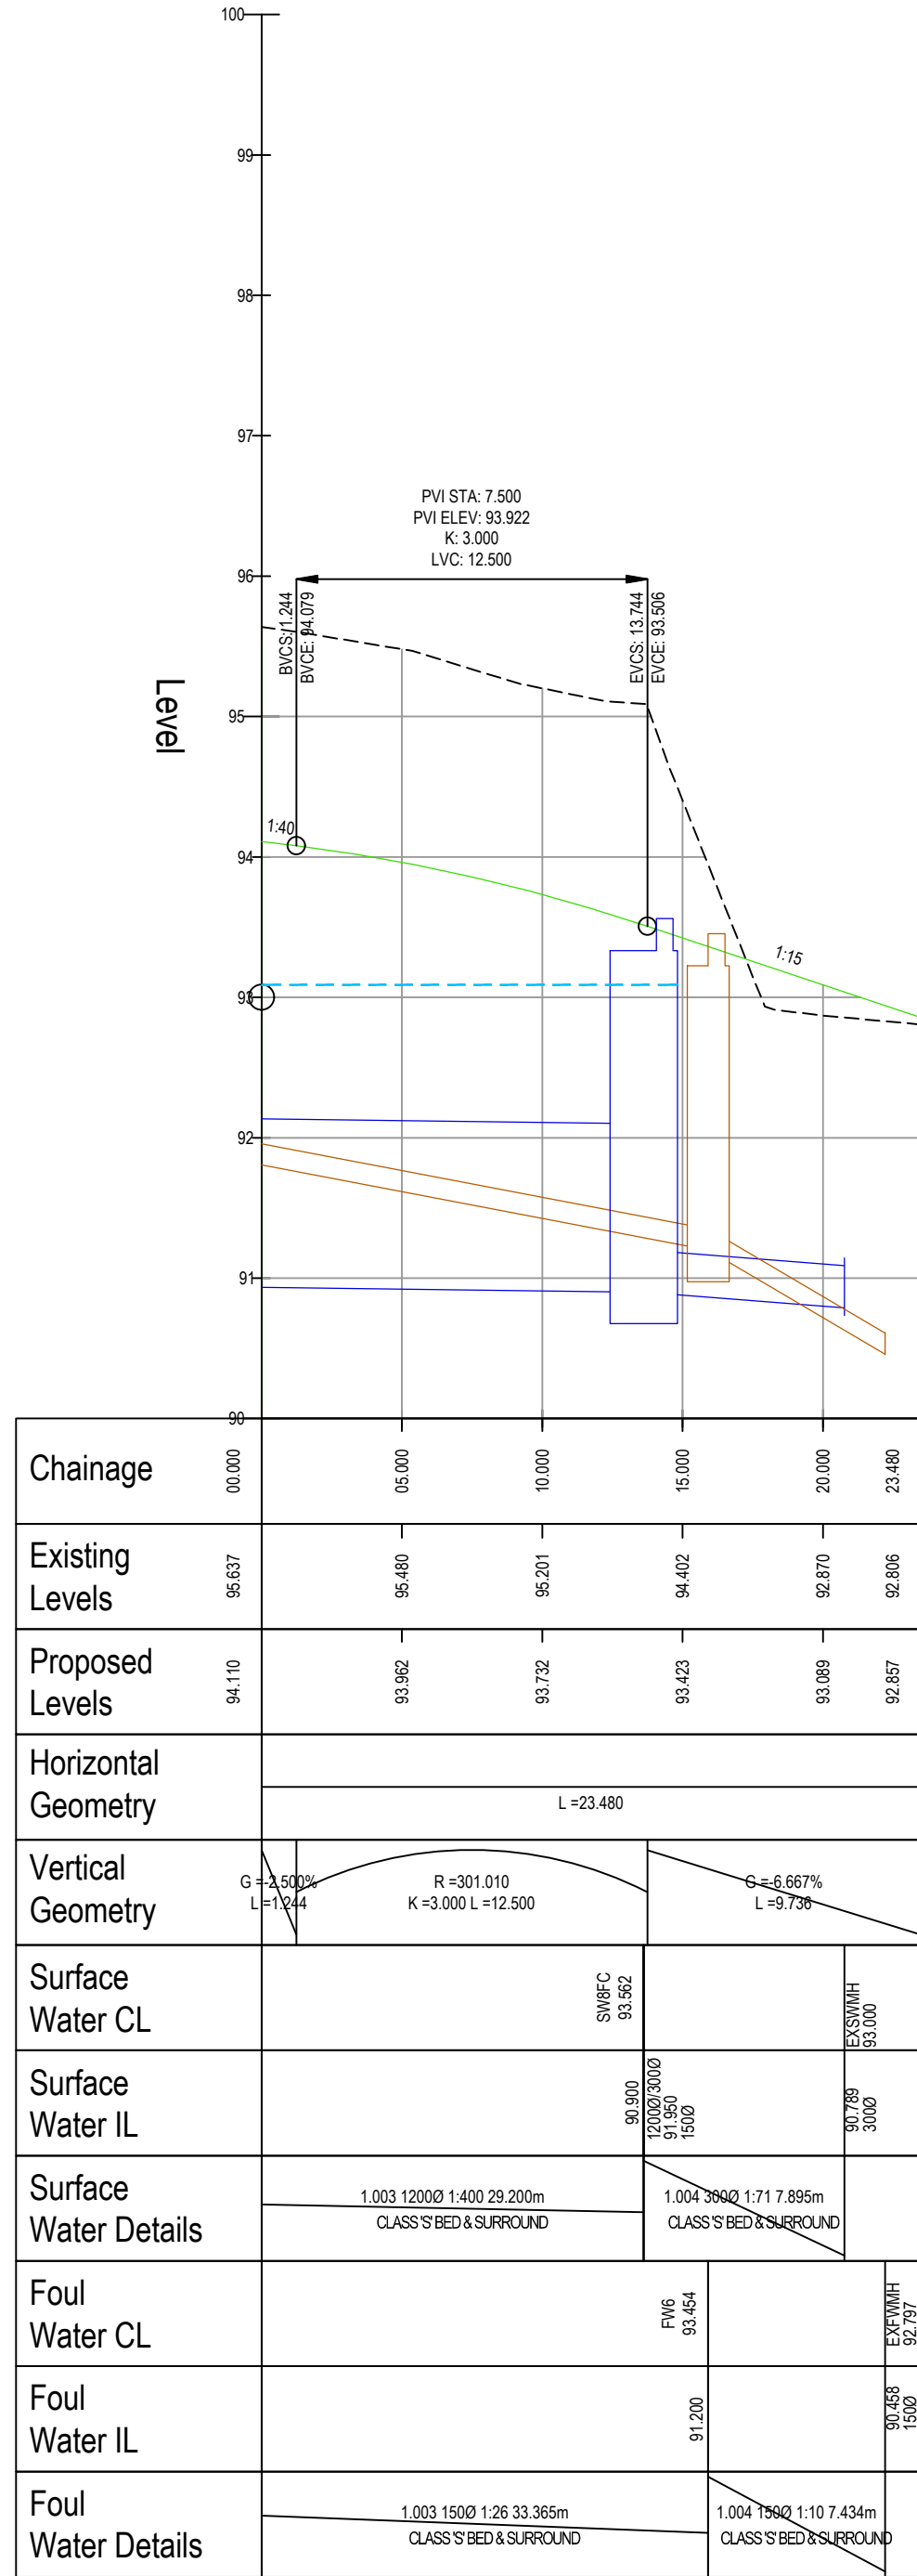

SD4B - LONGSECTION  
SCALE: H 1:250,V 1:50. DATUM: 90.000

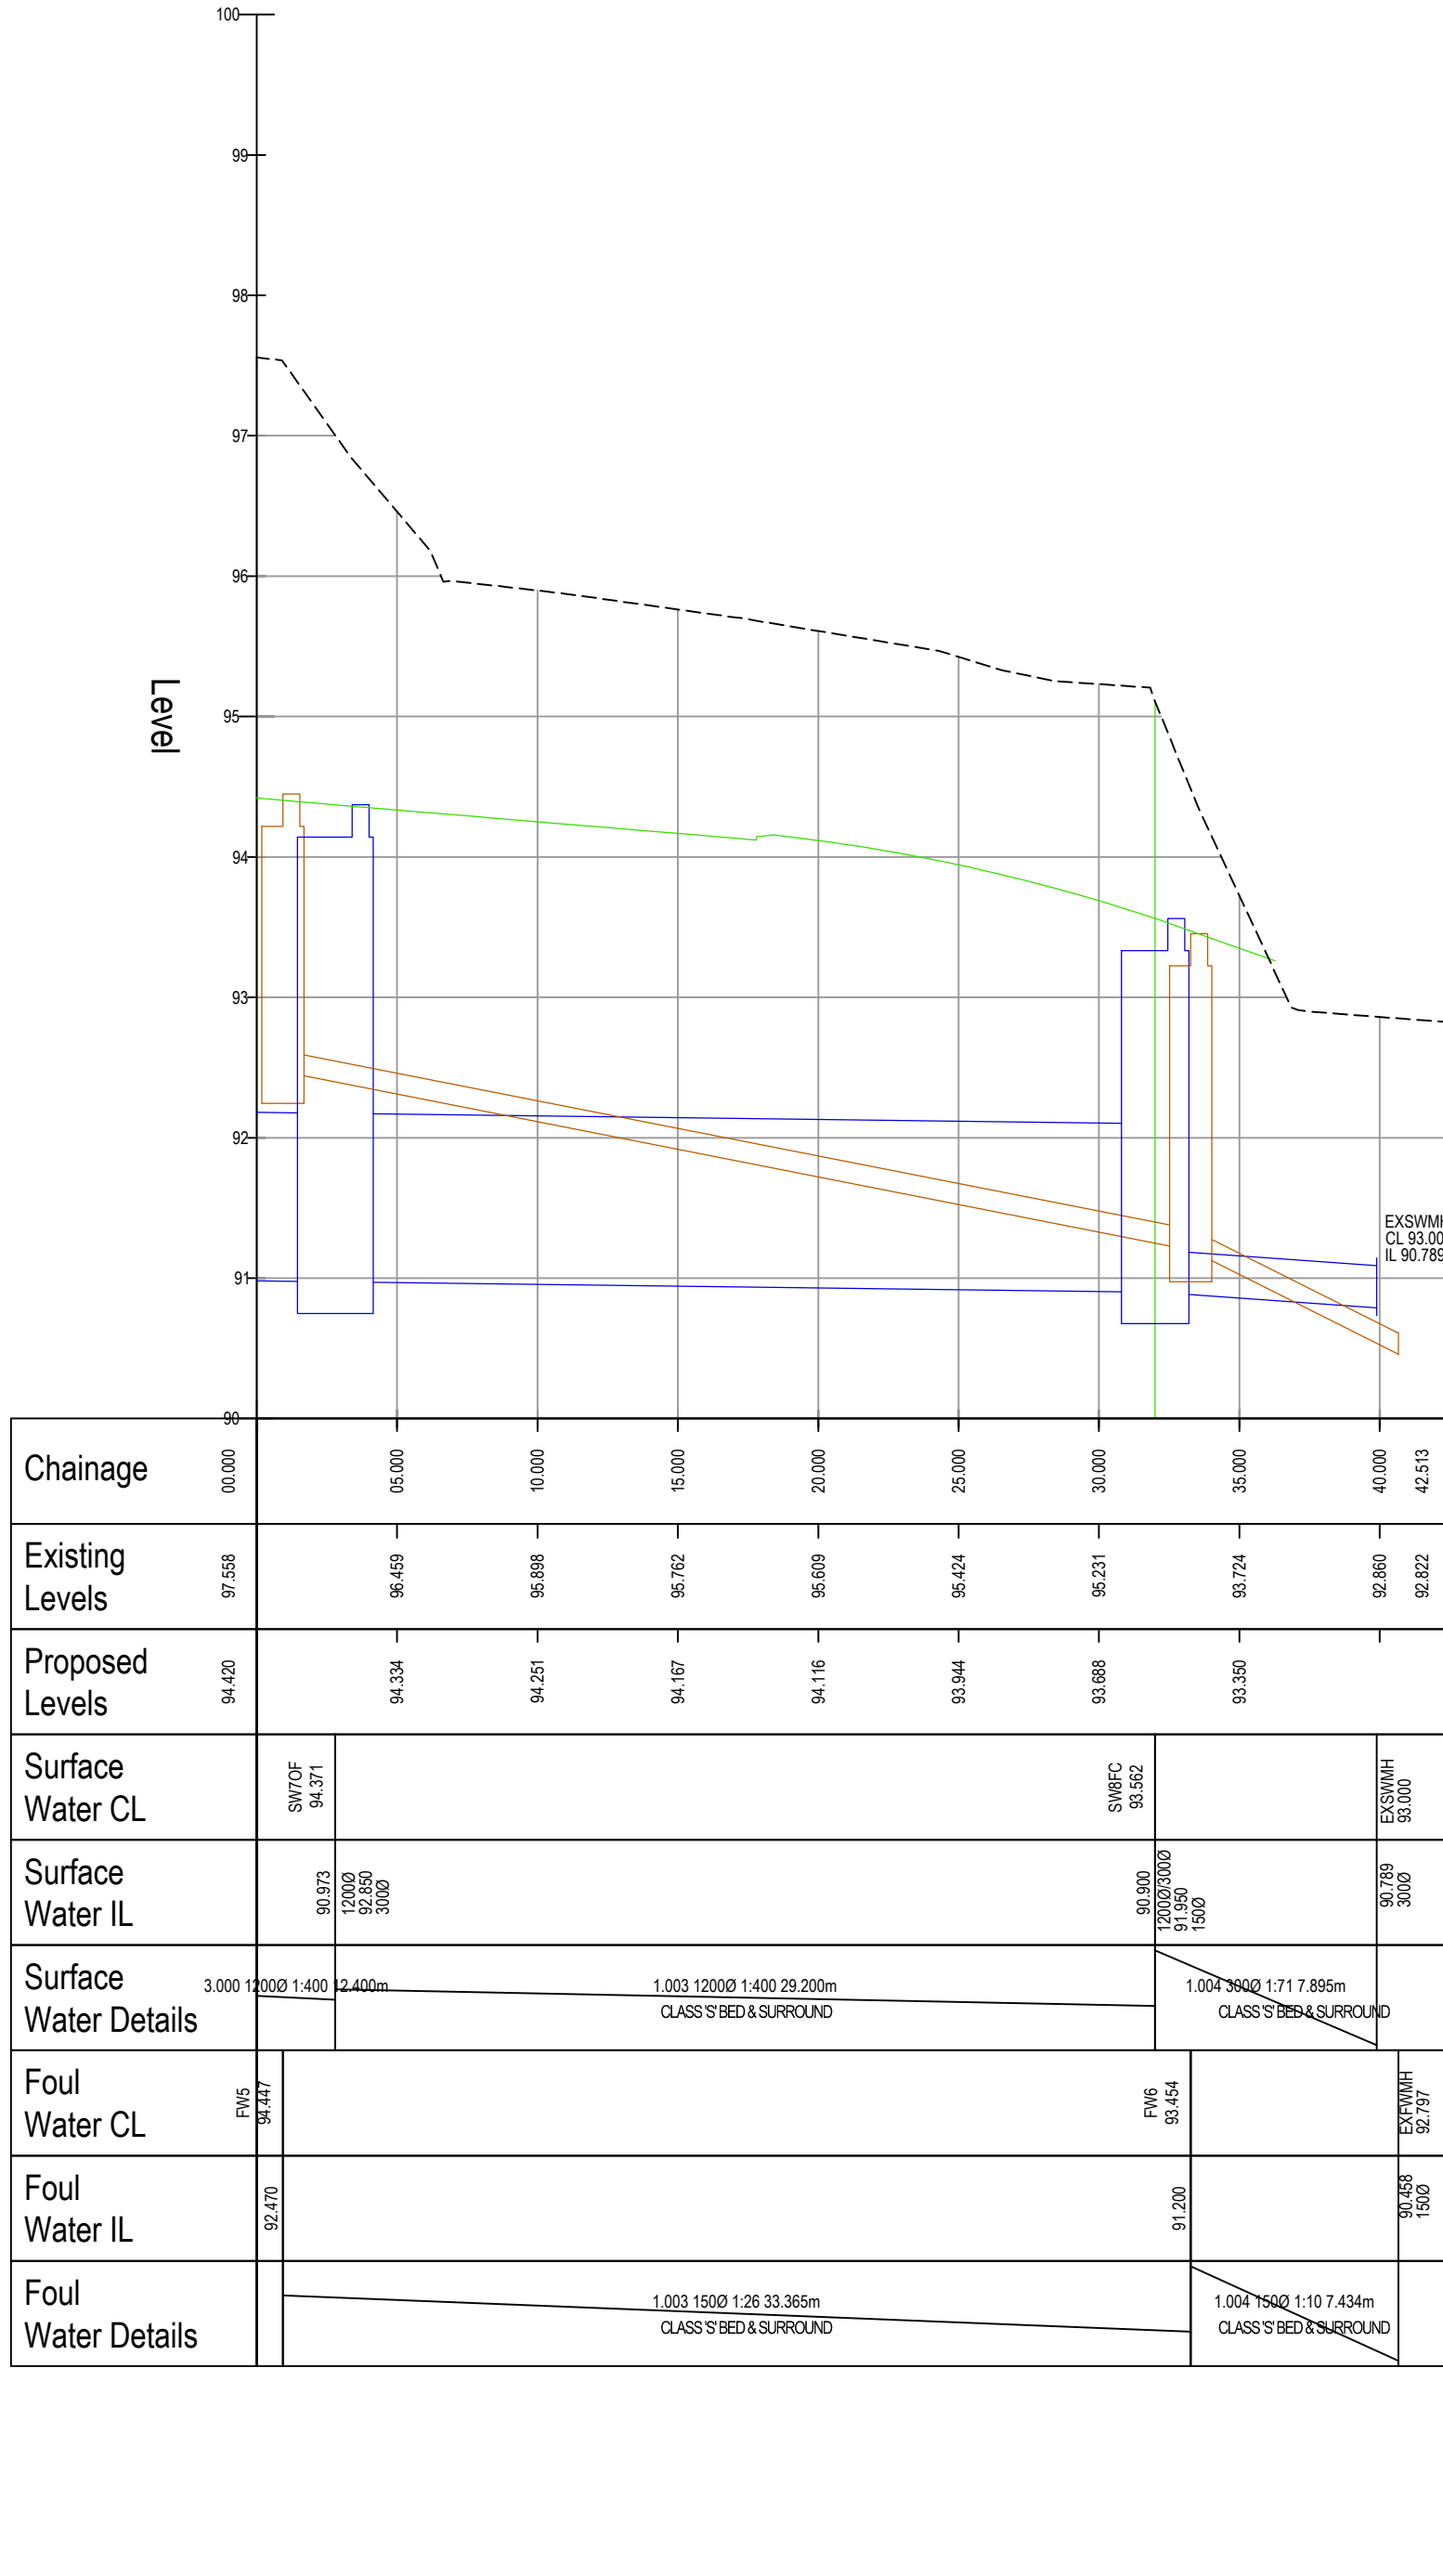

SW7-8-EXSWMH&FW5-EXFWMH - LONGSECTION  
SCALE: H 1:250,V 1:50. DATUM: 90.000