

This drawing is to be read in conjunction with all related drawings. All dimensions must be checked and verified on site before commencing any work or producing shop drawings. The originator should be notified immediately of any discrepancy. This drawing is copyright and remains the property of Architects Plus.




Windermere Road - Proposed Block Plan

Woodhouse - Residential Development



VISUAL SCALE 1:500 @ A1

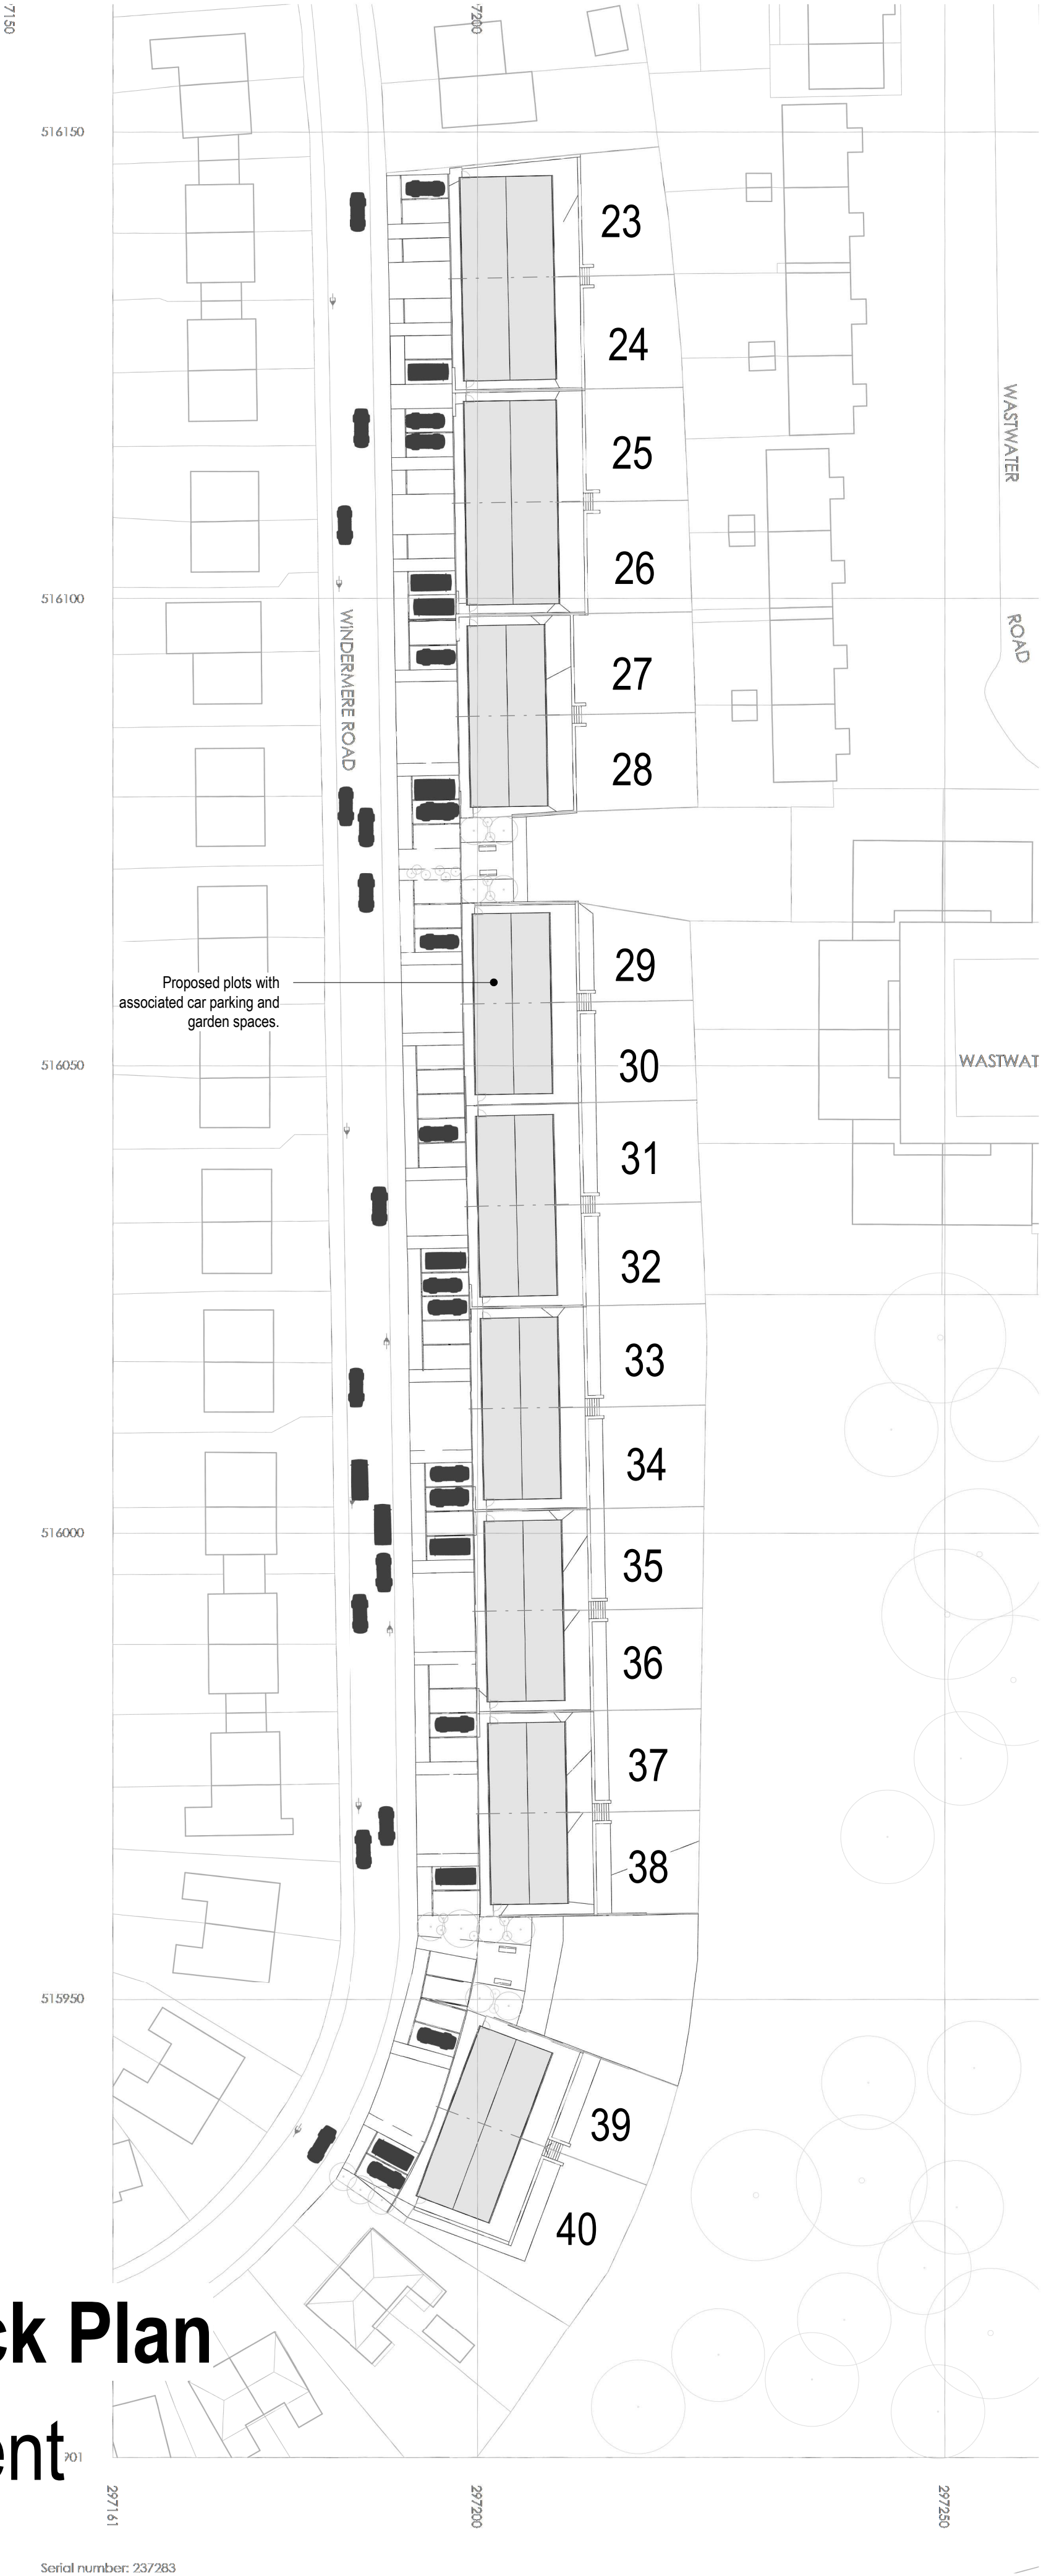

revision	description	date	drawn	approved
RIBA stage		Status		
3	Developed Design	PL - Planning		

ARCHITECTS PLUS

Project
Woodhouse - Residential Development

Client name
Thomas Armstrong

Drawing
Windermere Road - Proposed Block Plan

Drawn by	Date	Plot date / time
AB	22/08/2022	22/08/2022 16:10:44

Scale @ A1	Computer file
1 : 500	C:\Users\Abhi\Architects Plus (UK) Ltd\Drive\ - Documents\Jobs\22016 Woodhouse Whitehaven\3 Live Drawings\2 Rev\001-WP\22016-APL-01-22-403-A-WindermereRoad.rvt

Drawing number	Revision
22016-PL-024	

	www.architectsplus.co.uk	ap@architectsplus.co.uk	t 01228 515144
	Victoria Galleries, Victoria Viaduct, Carlisle Cumbria, CA3 8AN Architects Plus (UK) Limited - Registered in England no. 4221140		