

| RevNo | Revision note                      | Date     |
|-------|------------------------------------|----------|
| A     | Side door moved, upper patio added | 16/12/22 |
| B     | Block plan added                   | 16/12/22 |




Front


Materials:  
Roof - grey tile  
Walls - render/stone  
Windows - uPVC/alu-clad timber




Rear

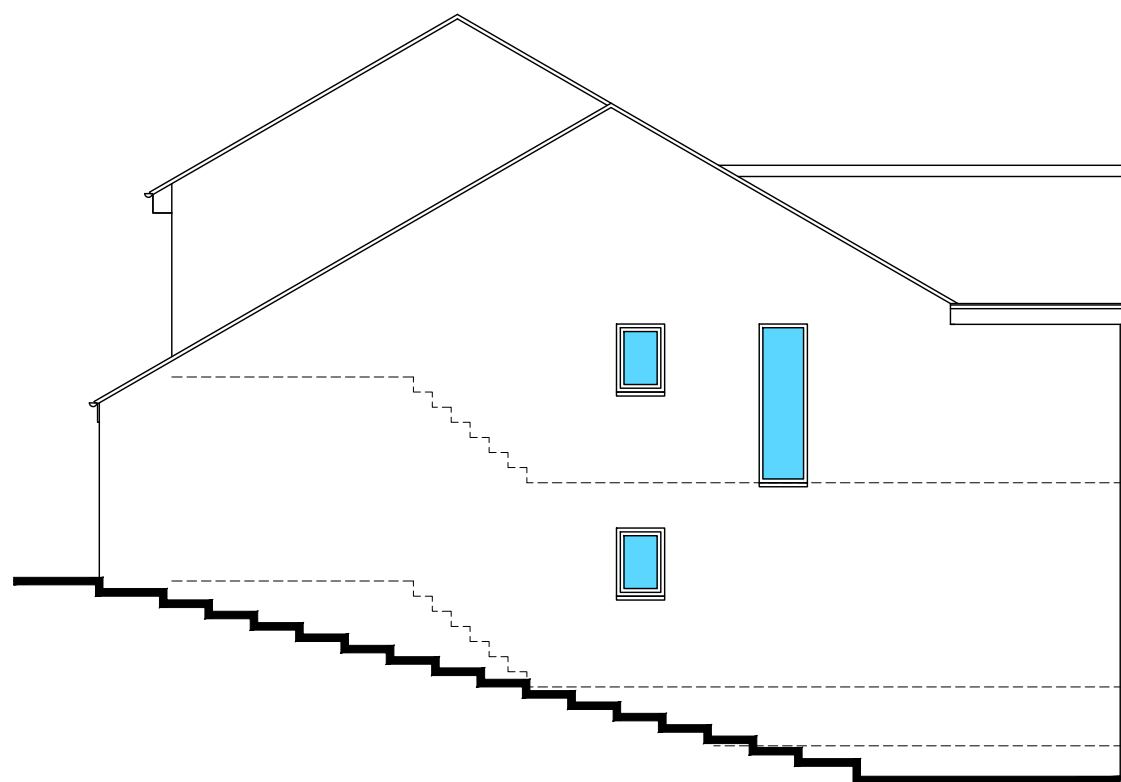


Right

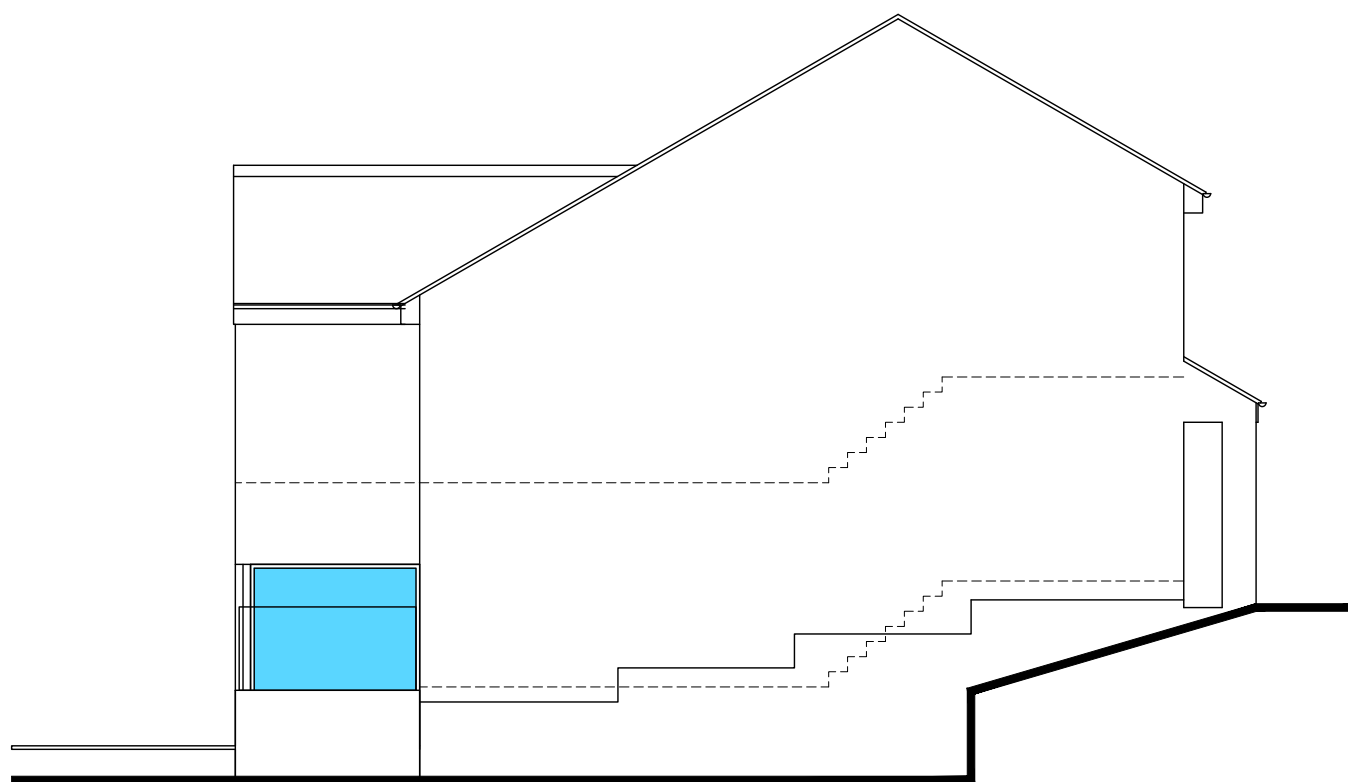


Left

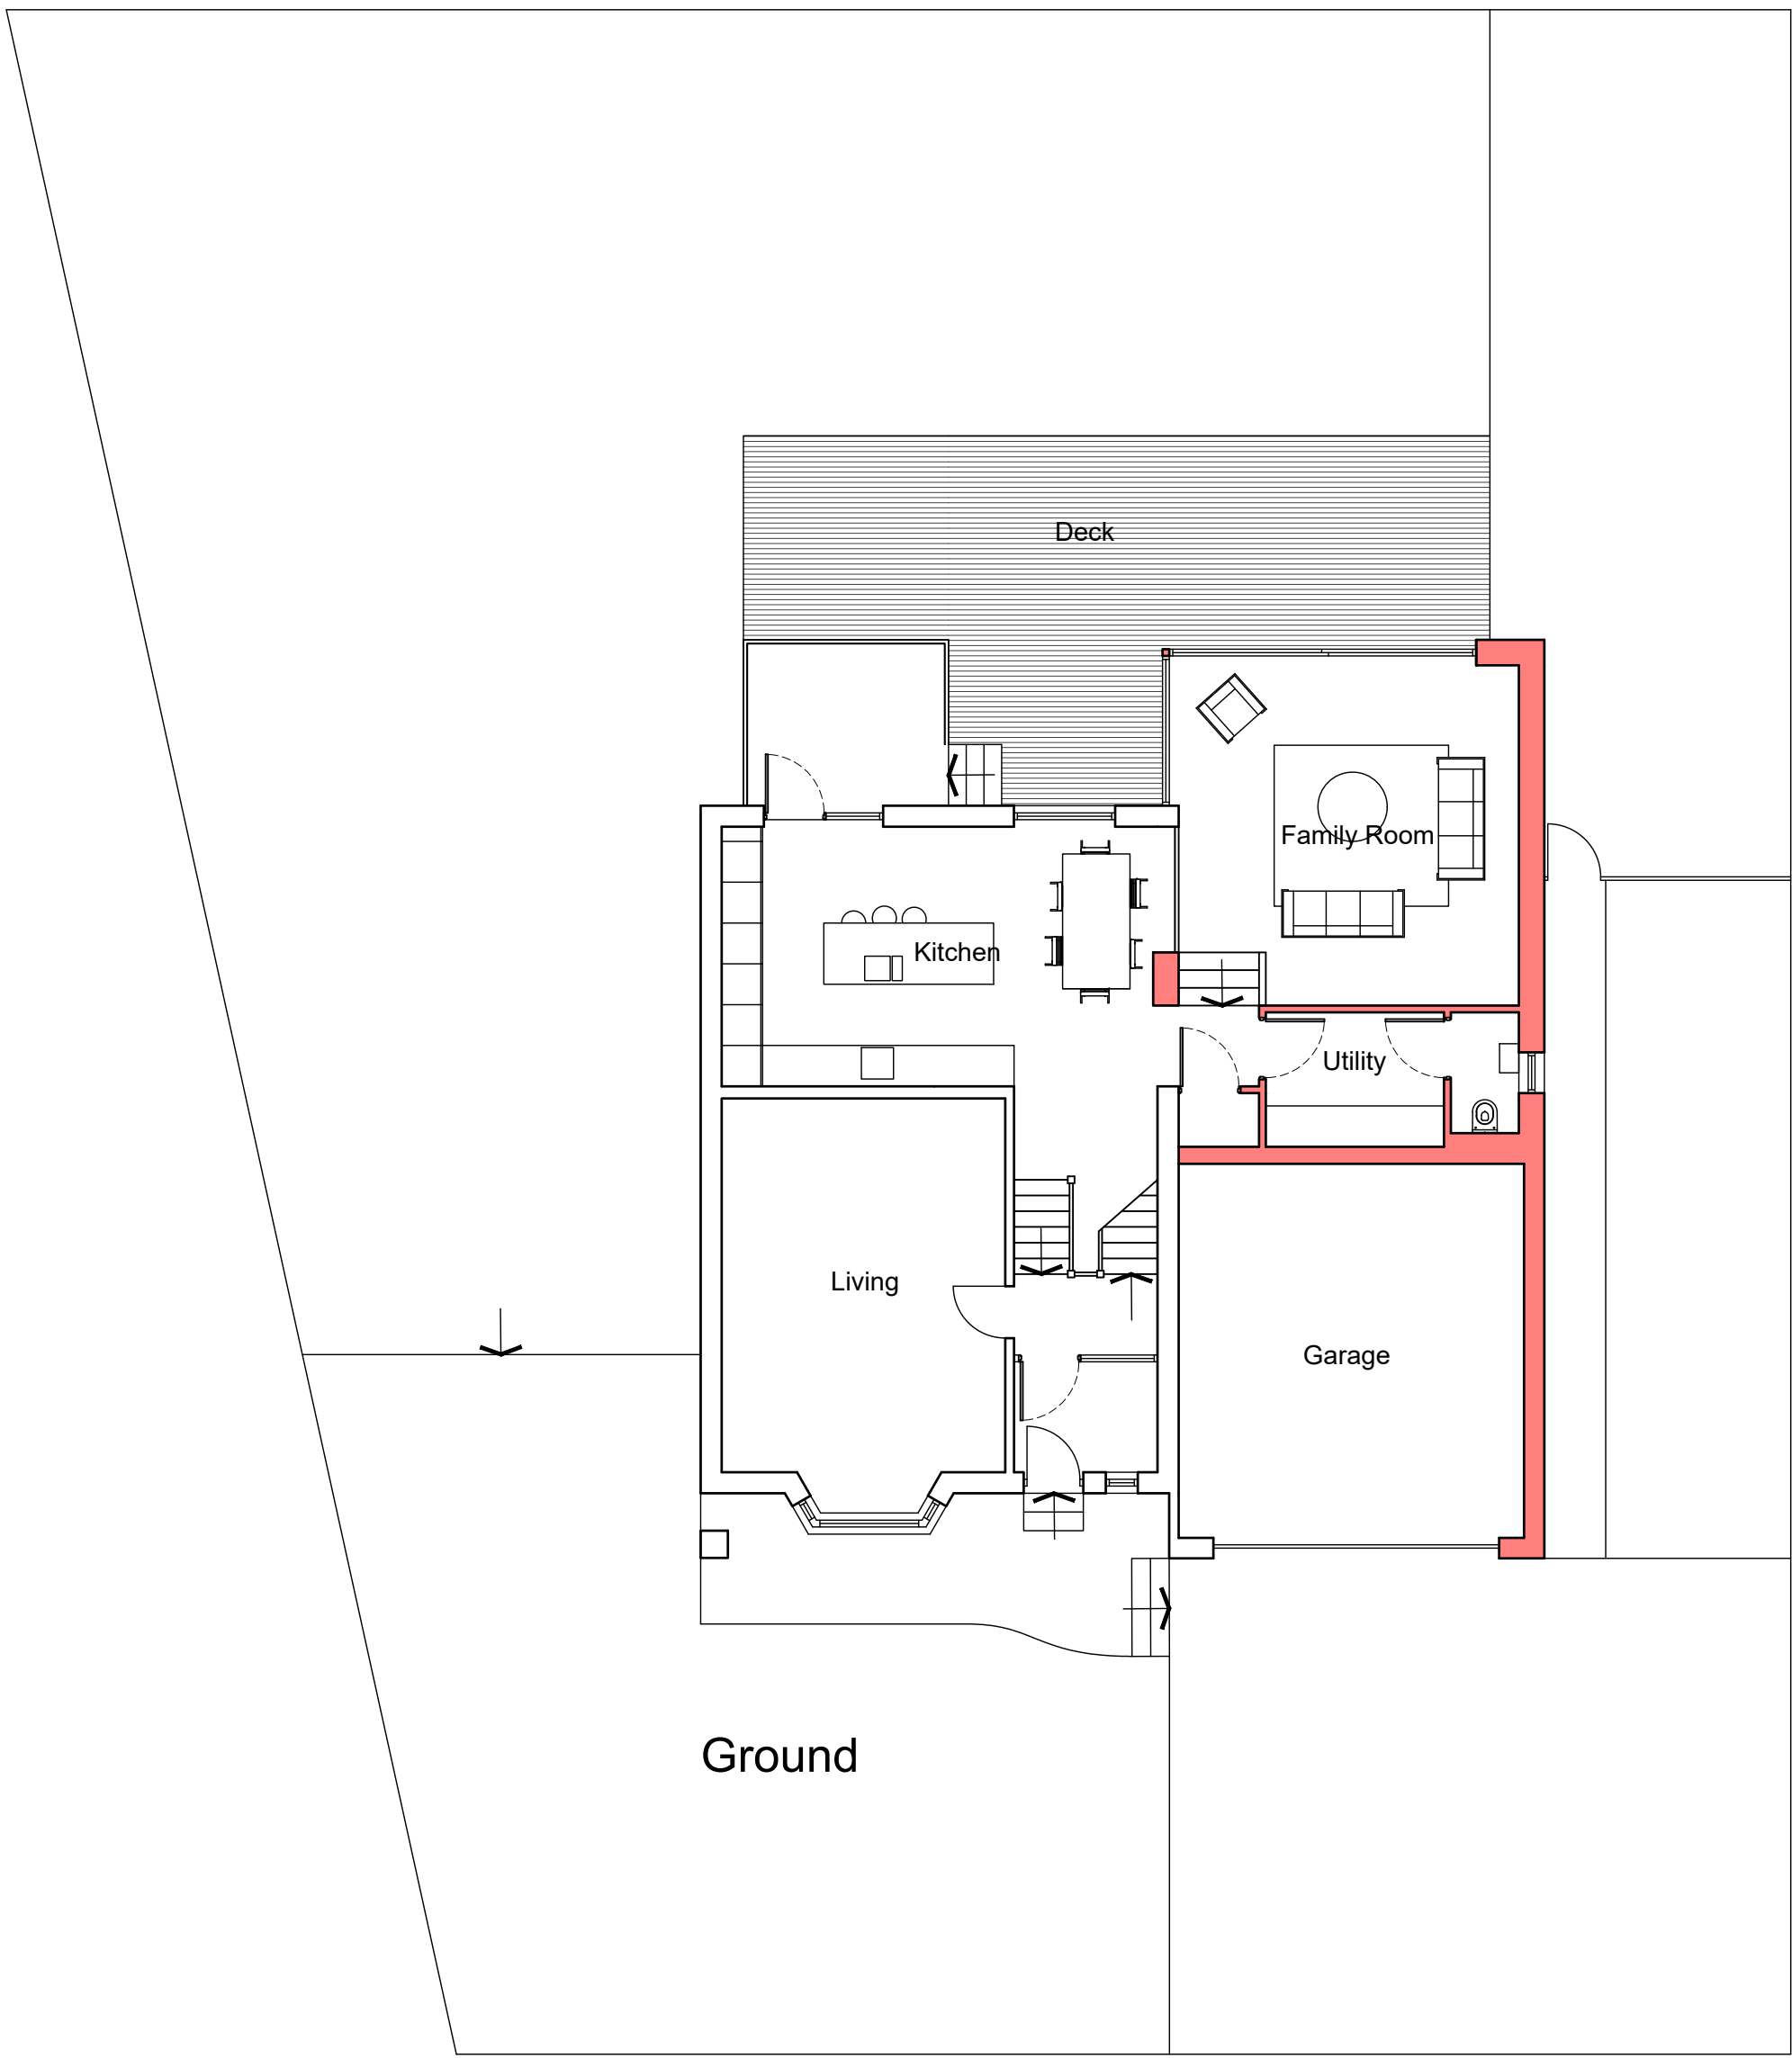

Ground

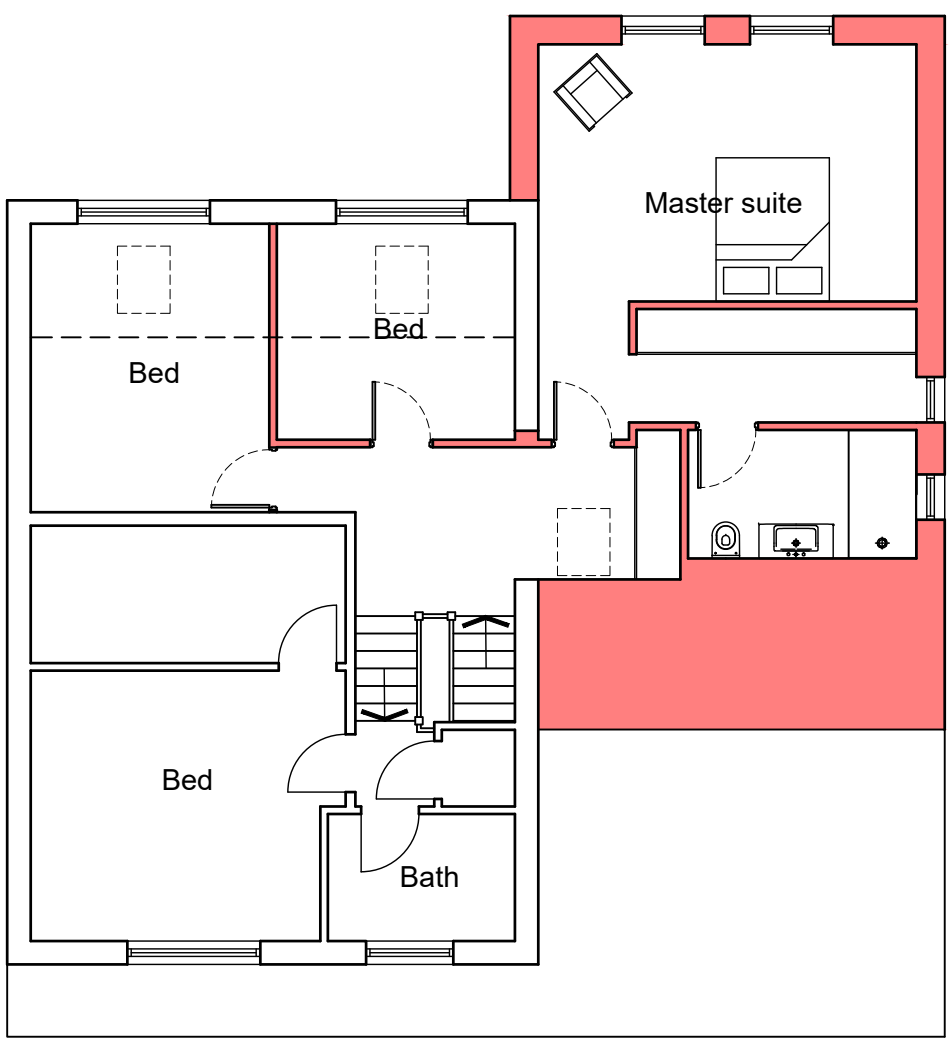

First

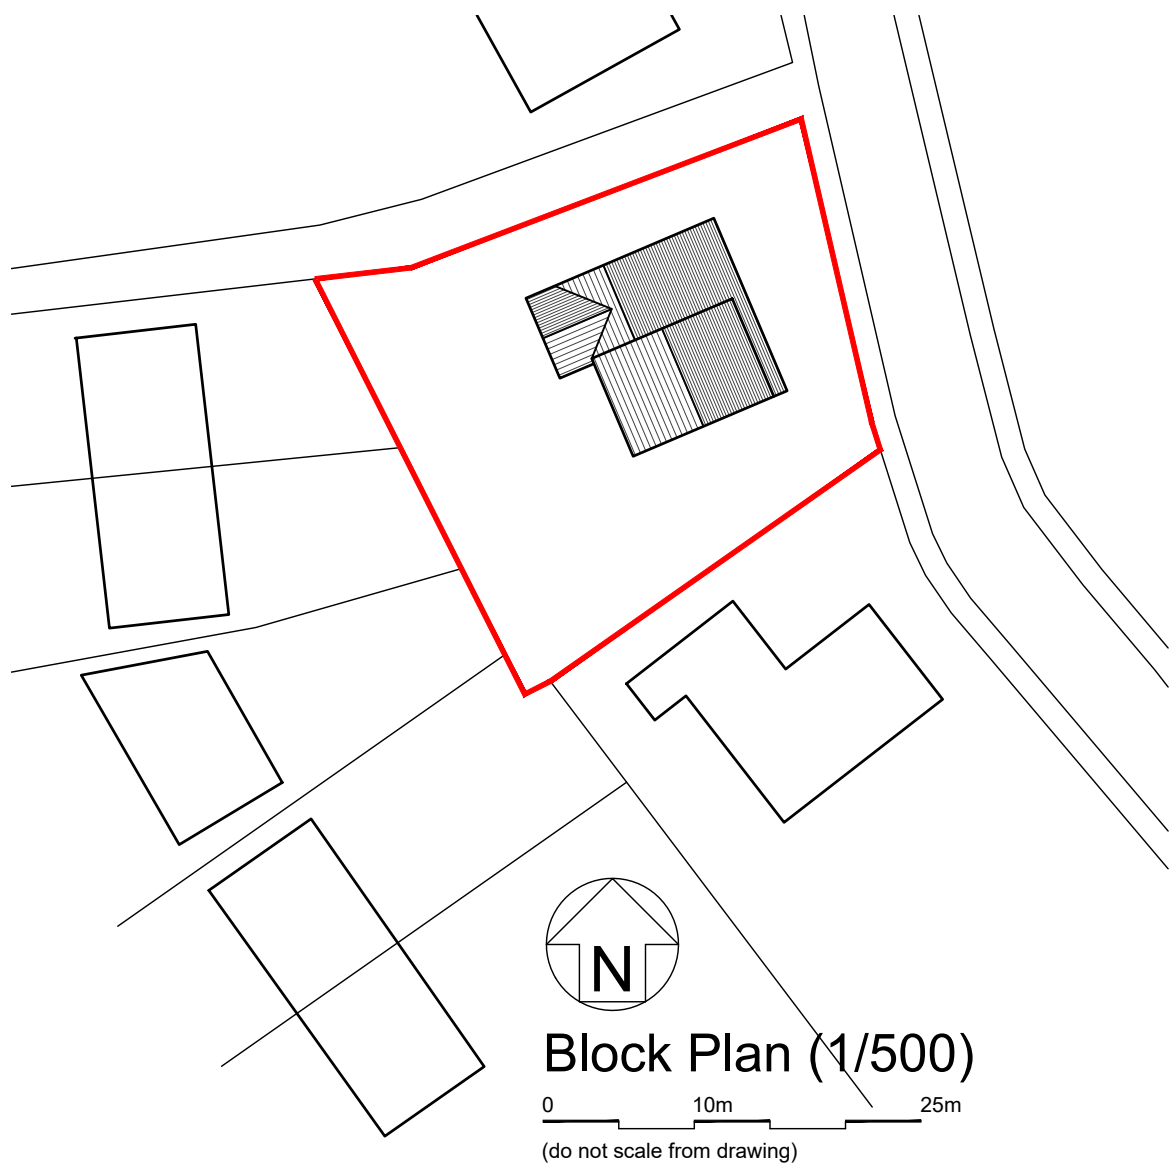

enquiries@redraven.net

www.redraven.net

01900 826023

contemporary design creative computing

red raven design ltd. registered in england and wales no. 4507286

B Cocktons Yard Cockenmouth Cumbria CA13 9LN

ISSUED AS:-

Preliminary ☐ Final ☒

Filename  
221004-Johnson-54ValleyPark-surv-feas.dwg

Date  
4/12/22

Scale  
1/100@A1

Mr Johnson  
54 Valley Park  
Whitehaven

Proposed  
221004-02

Edition  
B

Sheet  
1 of 1

No responsibility is accepted for unauthorised use. All errors or discrepancies must be reported immediately.

© Red Raven Design Ltd. Drawing and design remains the property of RED LTD. Drawing must not be reproduced in any medium without prior written consent.