

RevNo	Revision note	Date
A	Side door moved, upper patio added	16/12/22
B	Block plan added	16/12/22
C	Rear fence/retaining wall noted	29/09/23




Front


Materials:  
Roof - grey tile  
Walls - render/stone  
Windows - uPVC/alu-clad timber




Rear

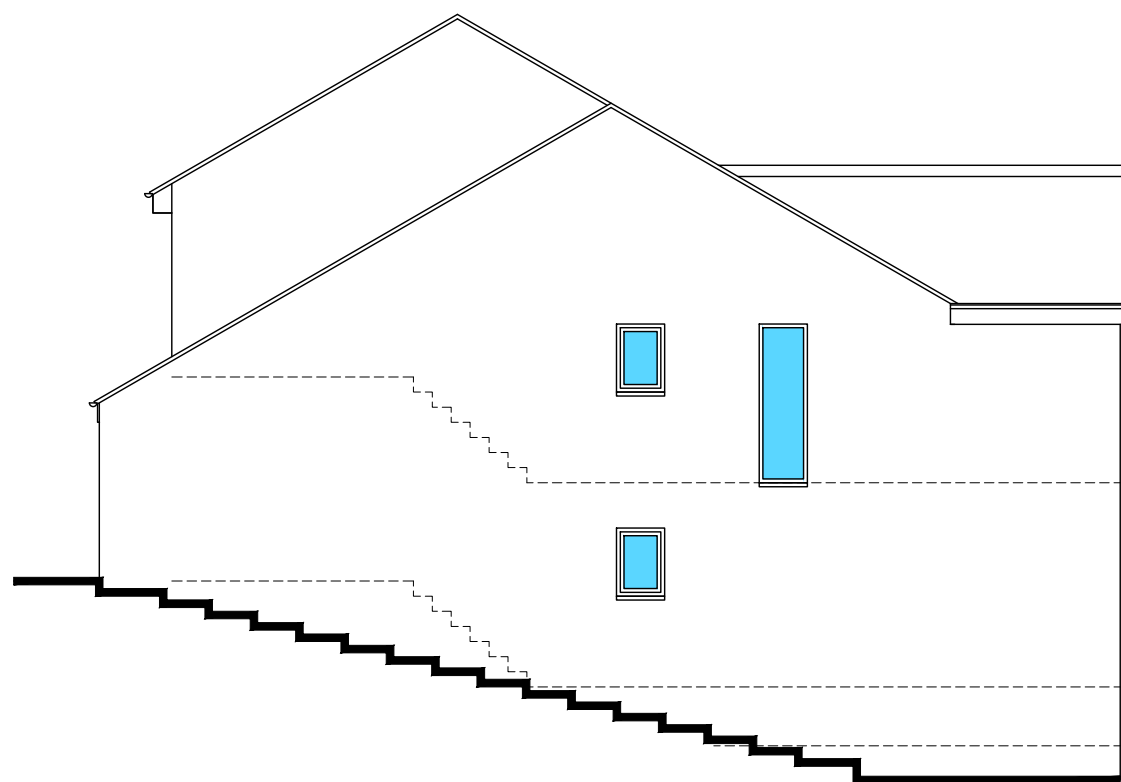


Right

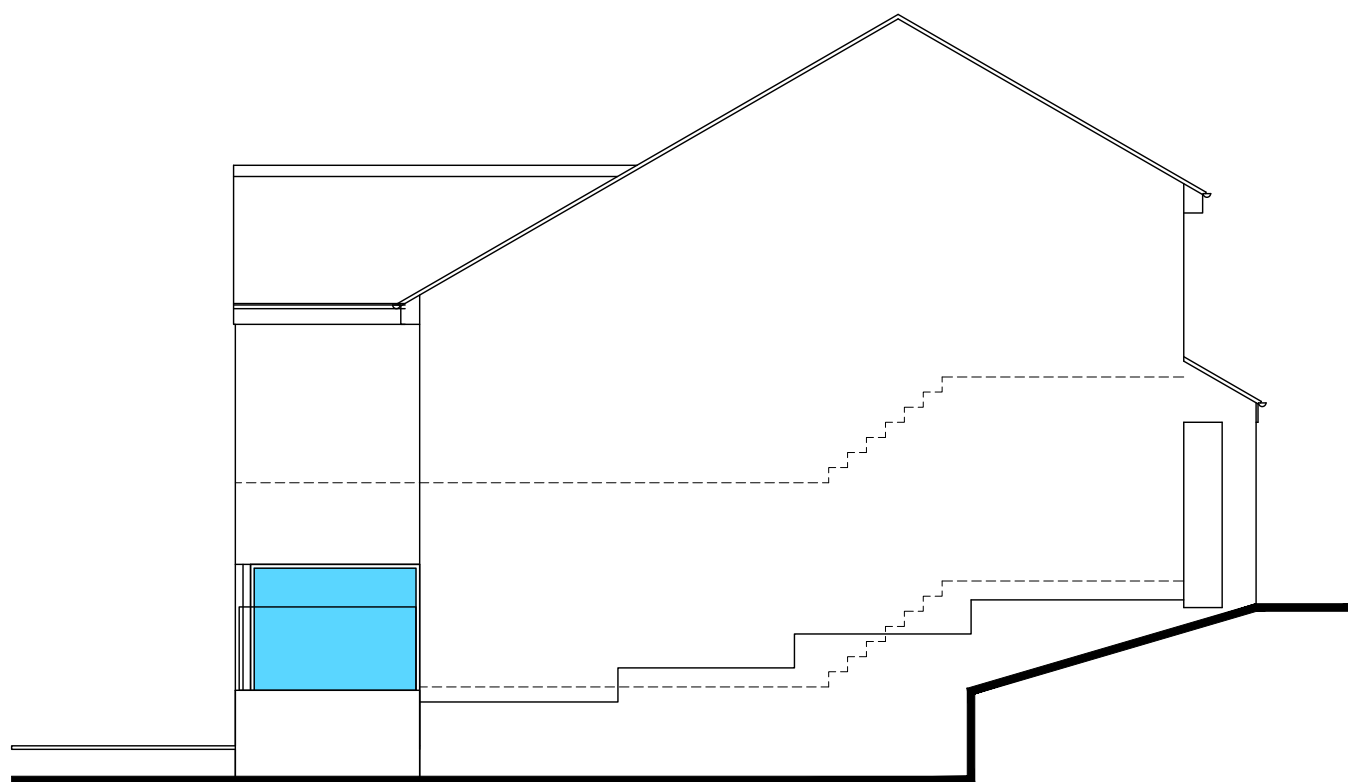


Left

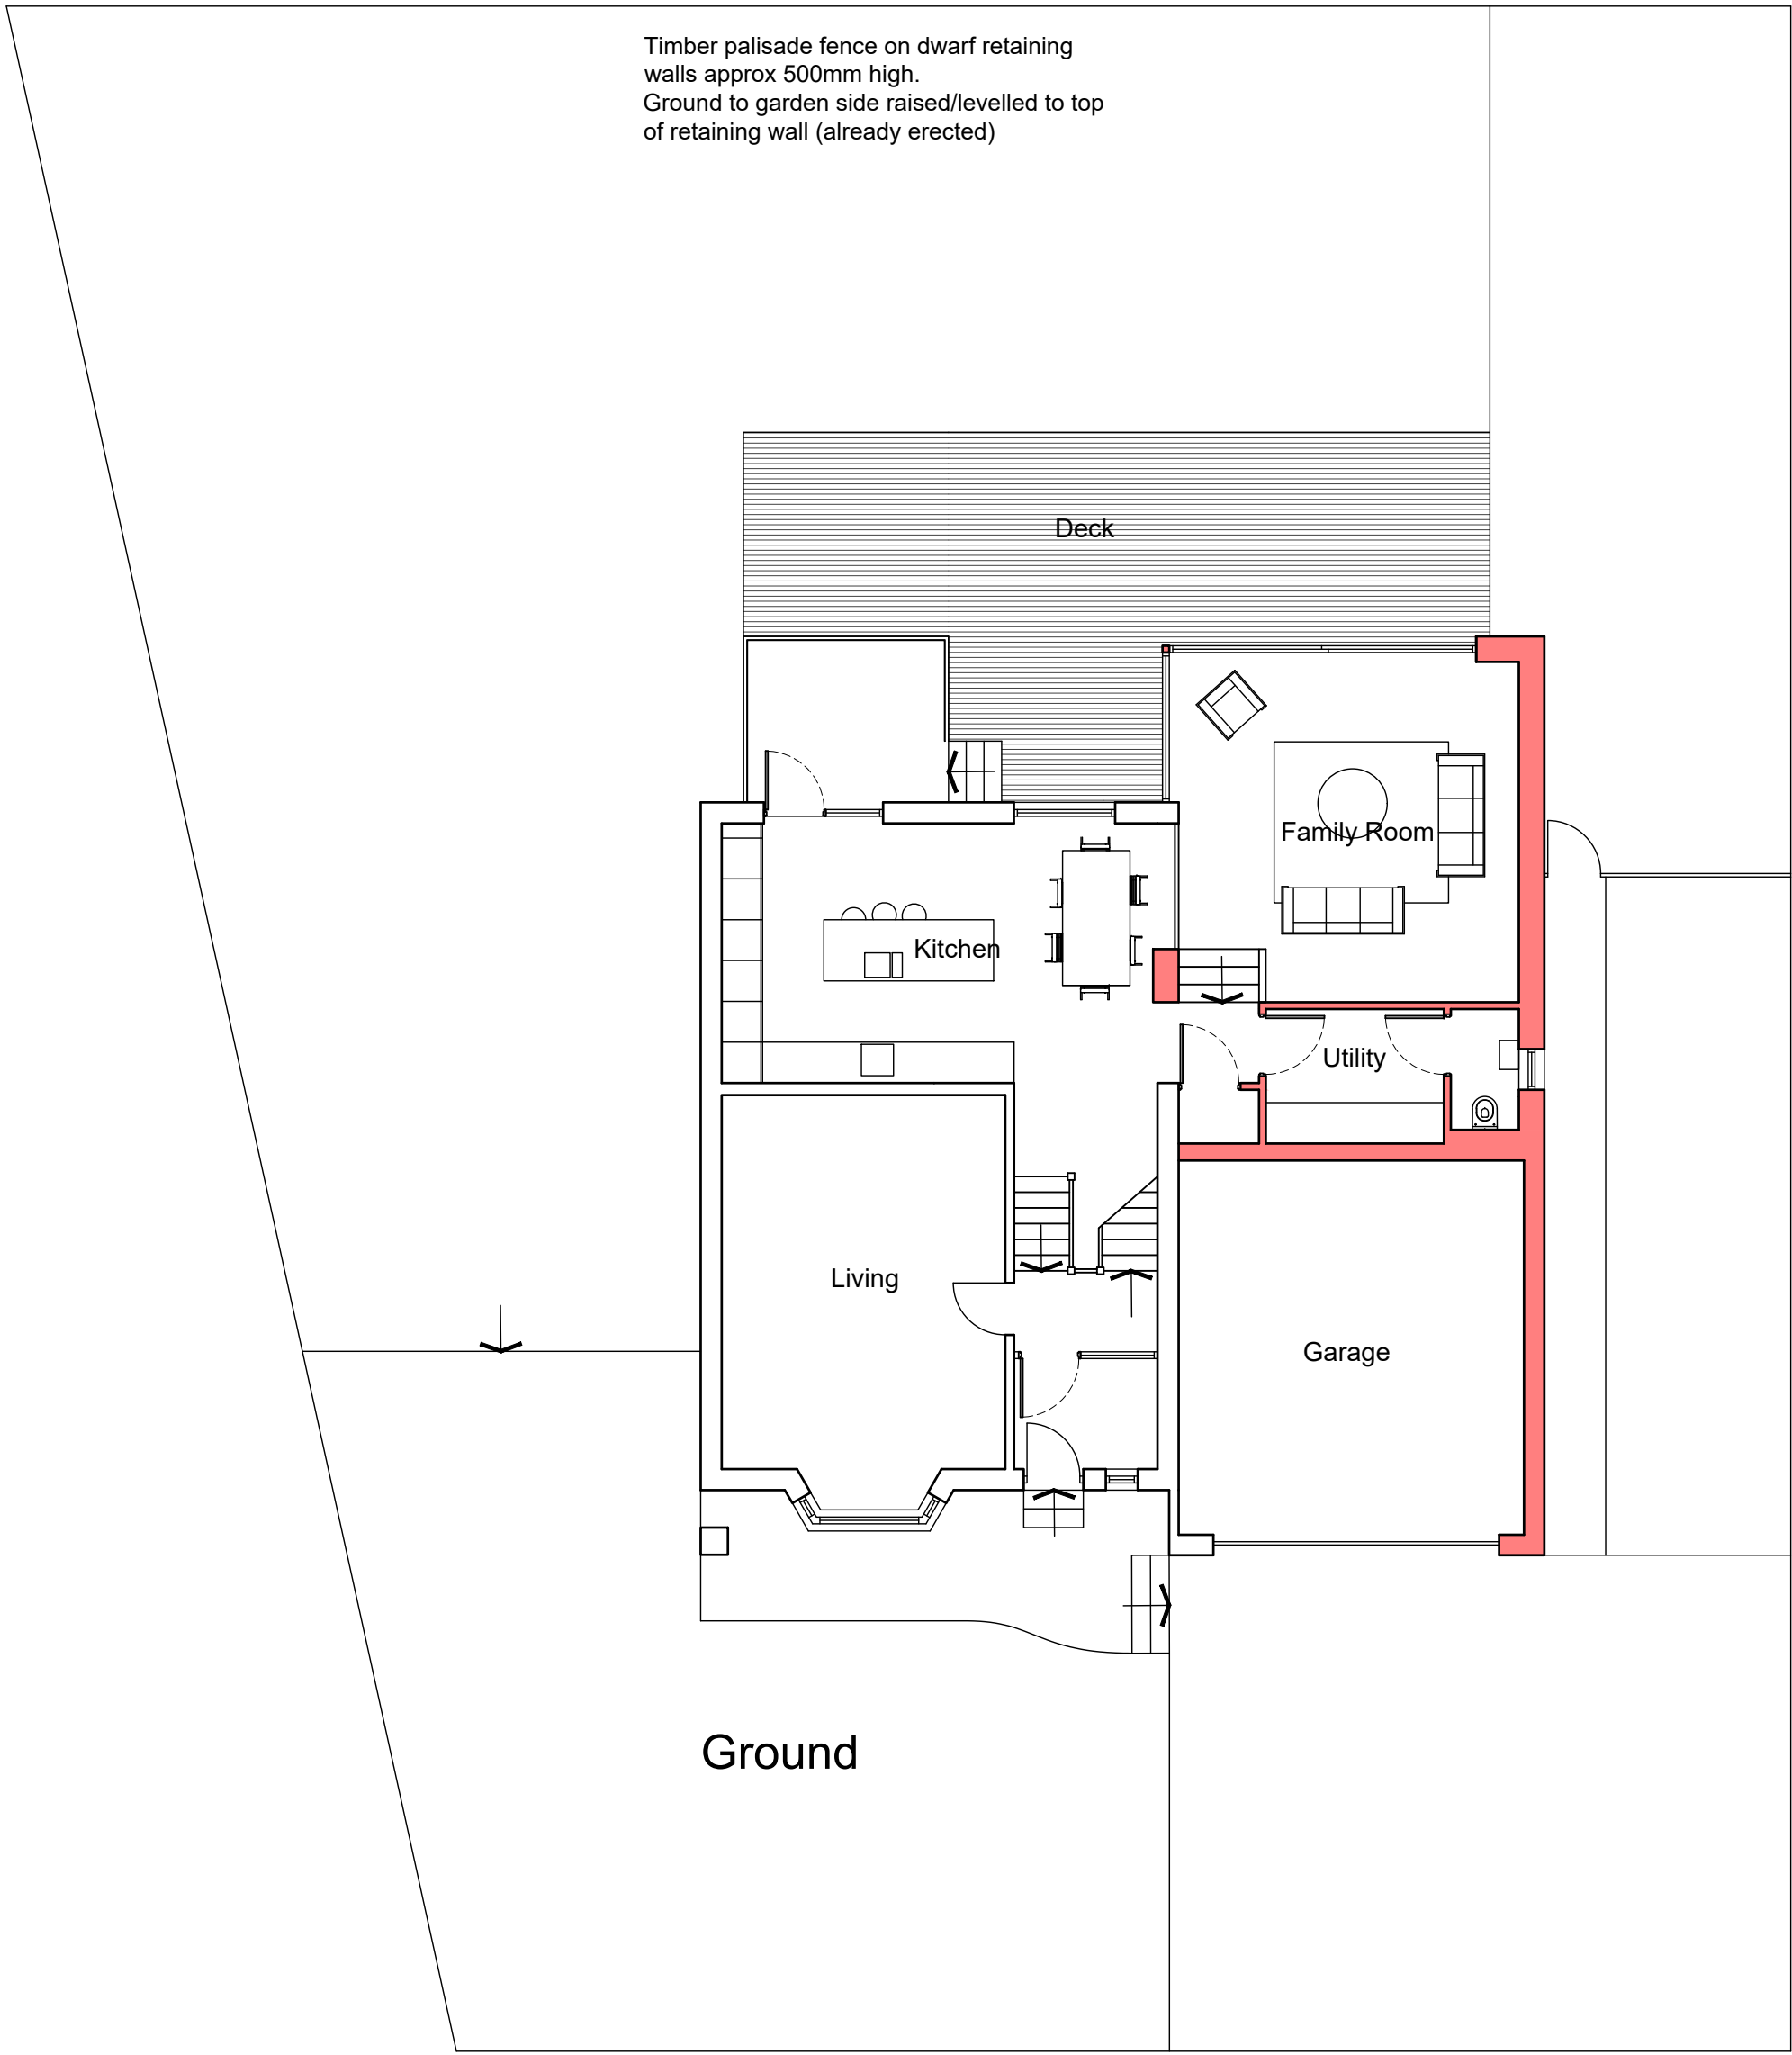

Ground

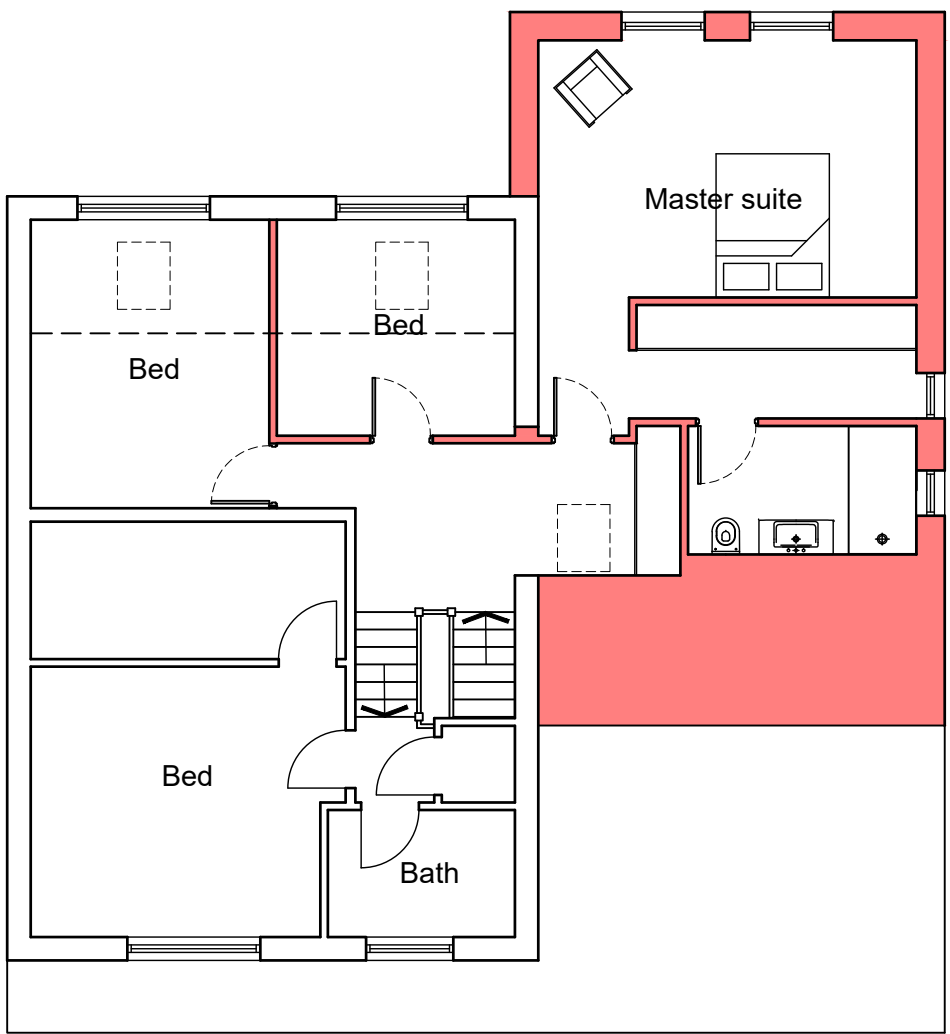

First

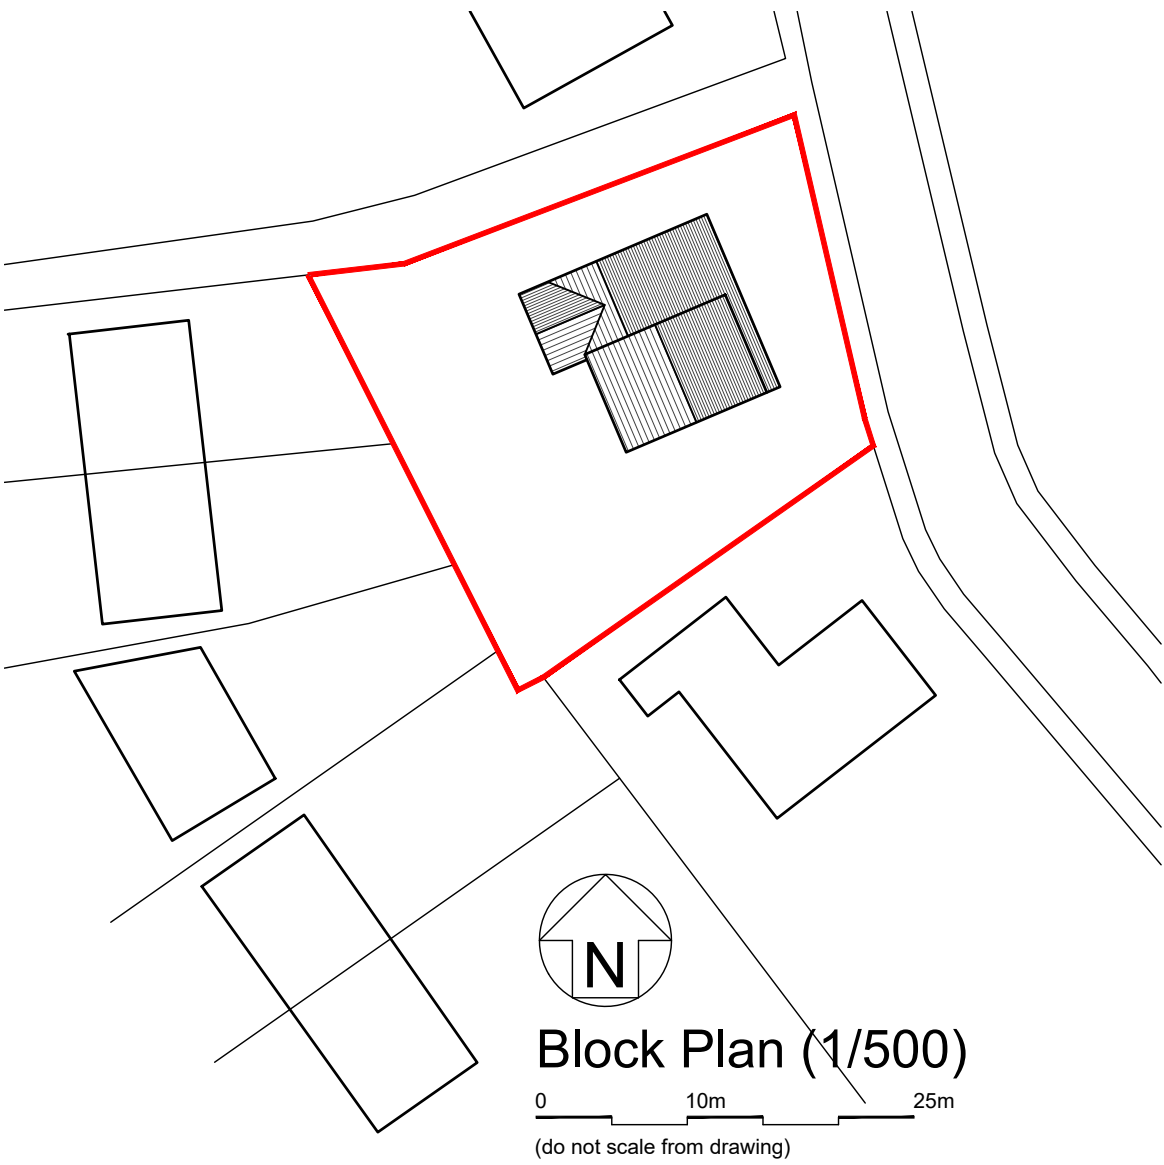

enquiries@redraven.net

www.redraven.net

01900 826023

contemporary design creative computing

red raven design ltd. registered in england and wales no. 4507286

B Cocktons Yard Cockerthorpe Cumbria CA13 9LN

ISSUED AS:-	Preliminary <input type="checkbox"/> Final <input checked="" type="checkbox"/>	Filename 221004-Johnson-54ValleyPark-surv-feas.dwg	Date 4/12/22	Scale 1/100@A1
Mr Johnson 54 Valley Park Whitehaven		Proposed 221004-02		
		Edition C	Sheet 1 of 1	

No responsibility is accepted for unauthorised use. All errors or discrepancies must be reported immediately.  
© Red Raven Design Ltd. Drawing and design remains the property of RED LTD. Drawing must not be reproduced in any medium without prior written consent.