


RevNo	Revision note	Date
A	Side door moved, upper patio added	16/12/22
B	Block plan added	16/12/22
C	Rear fence/retaining wall noted	29/09/23
D	Soakaway locations added	14/05/24




Front



Rear

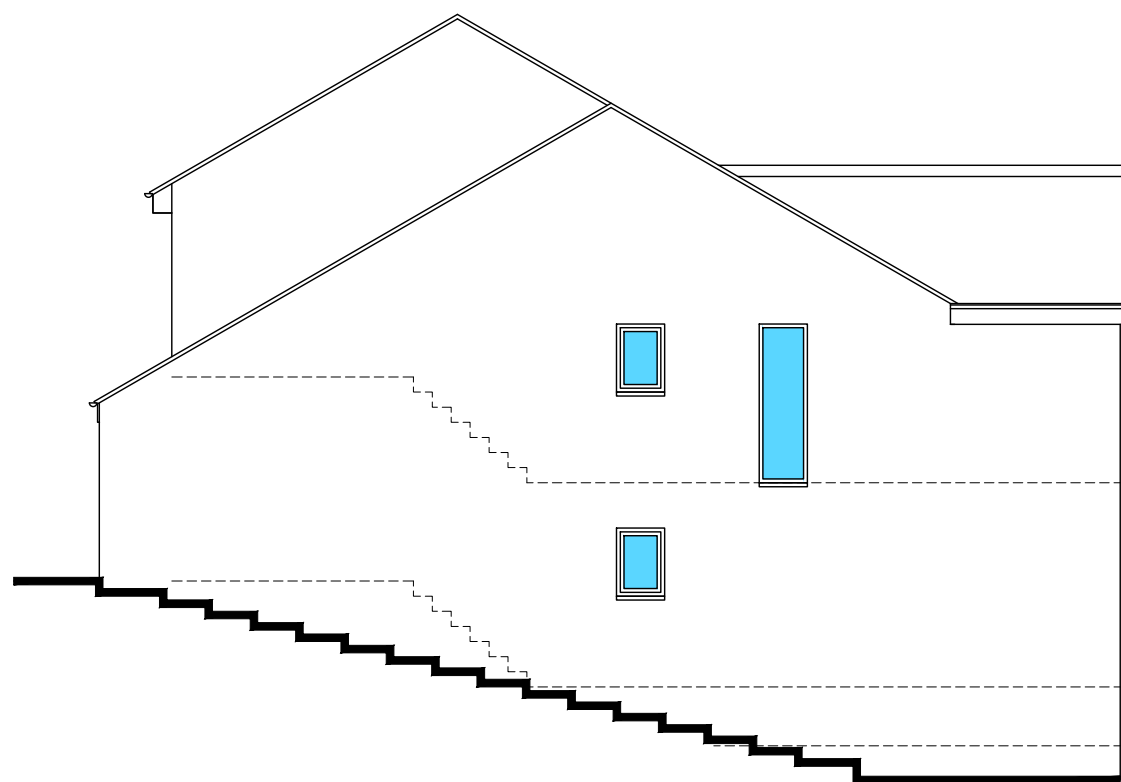


Right

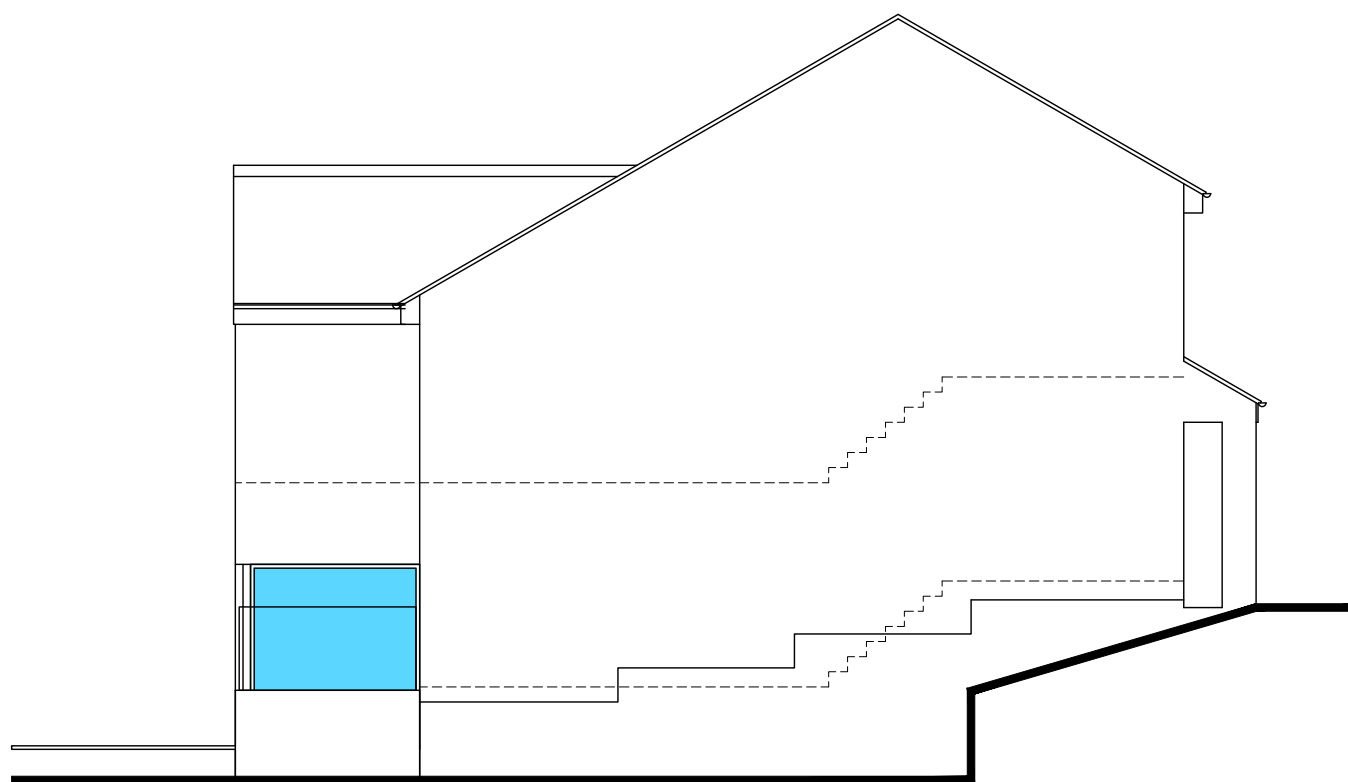


Left

Materials:
Roof - grey tile
Walls - render/stone
Windows - uPVC/alu-clad timber

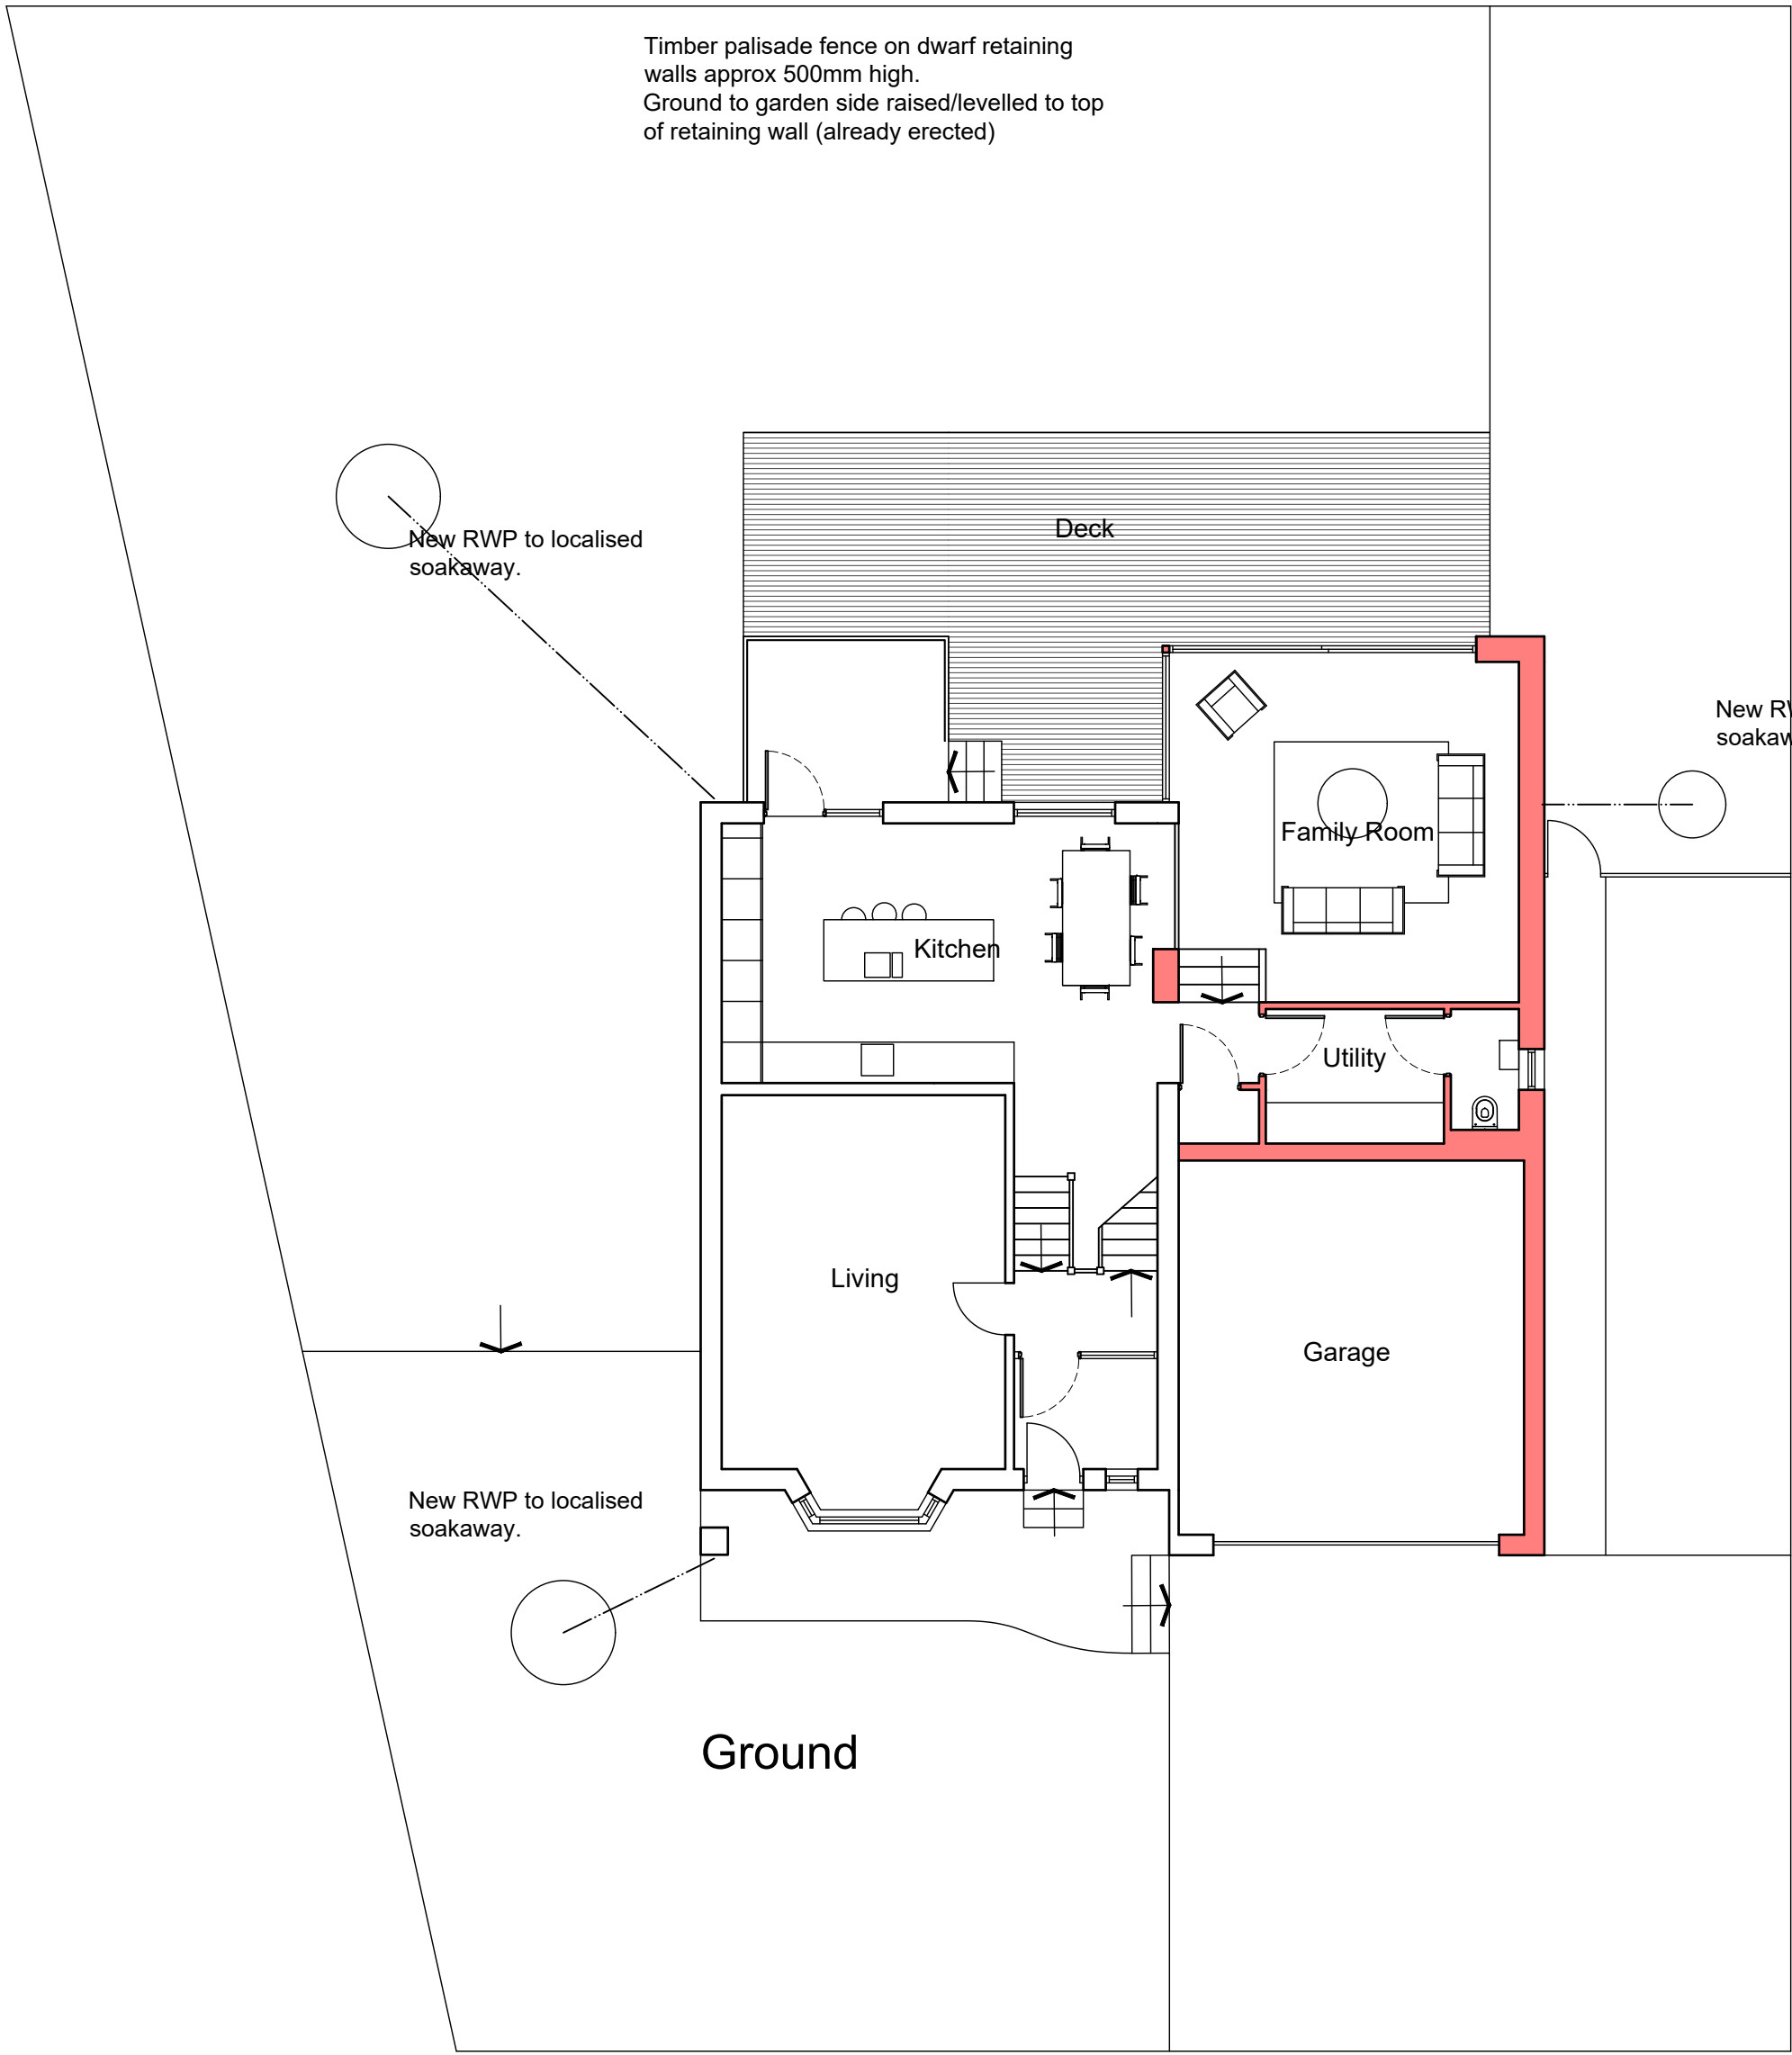

Ground

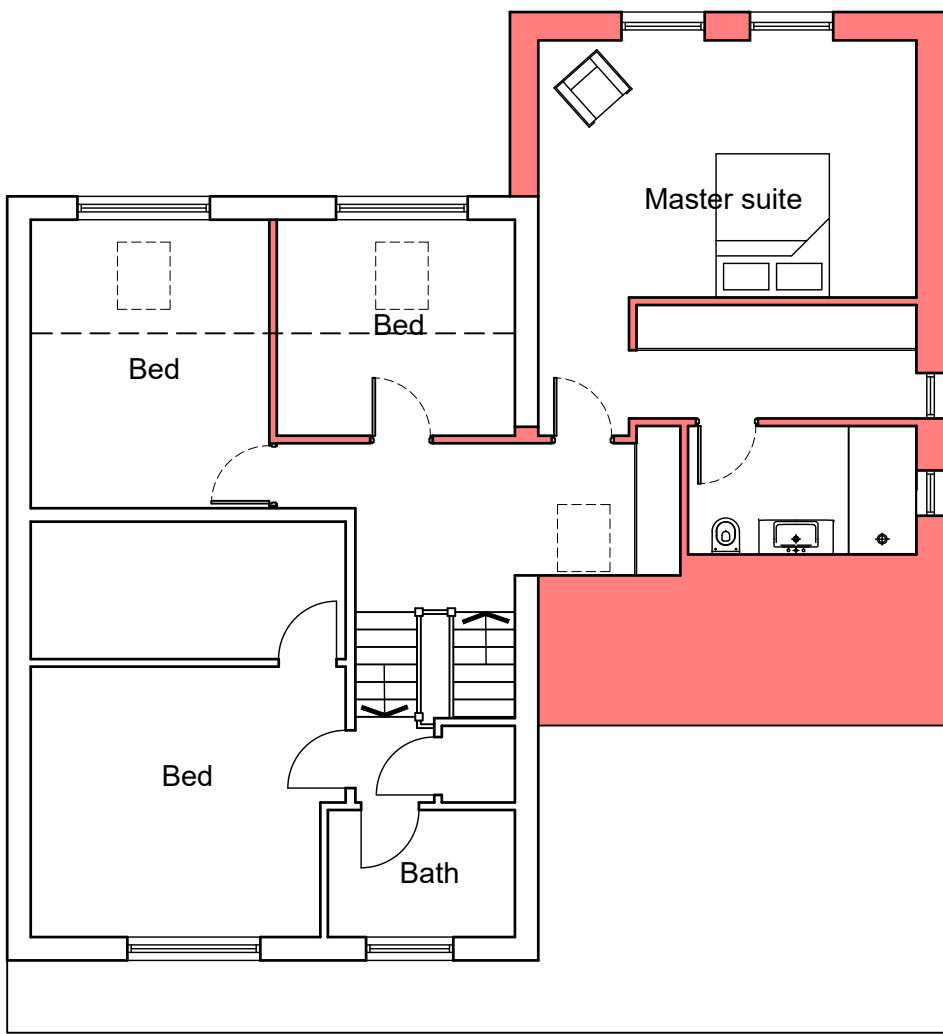

First

