





Front


Materials:
Roof - grey tile
Walls - render/stone
Windows - uPVC

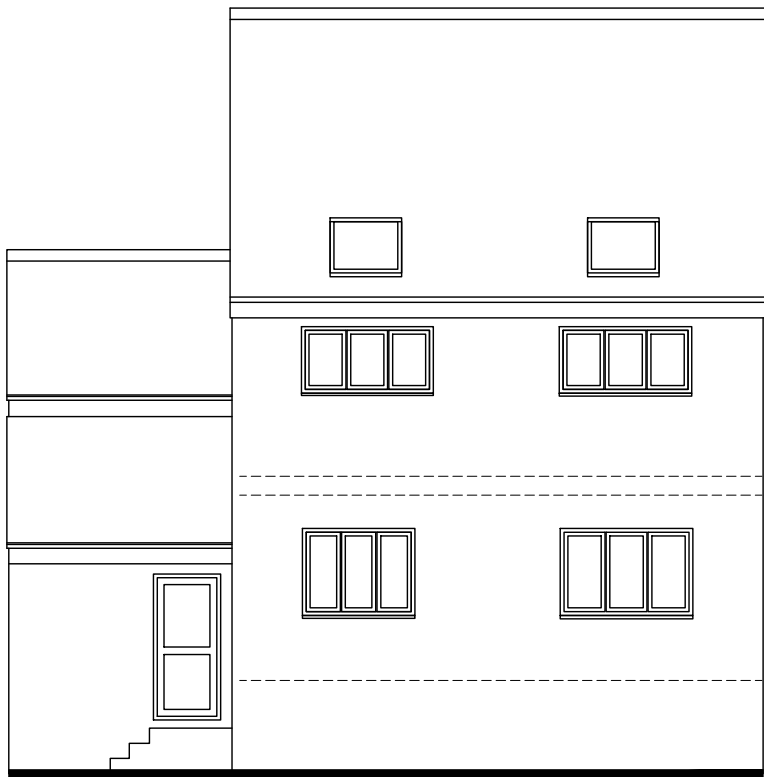


Rear

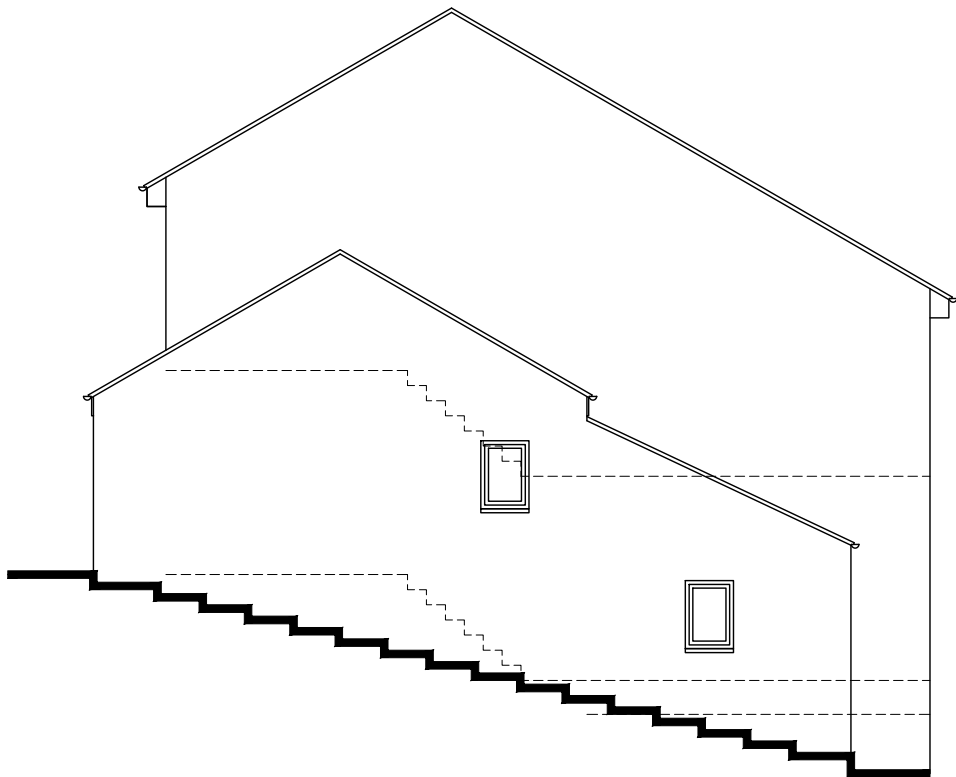

Right

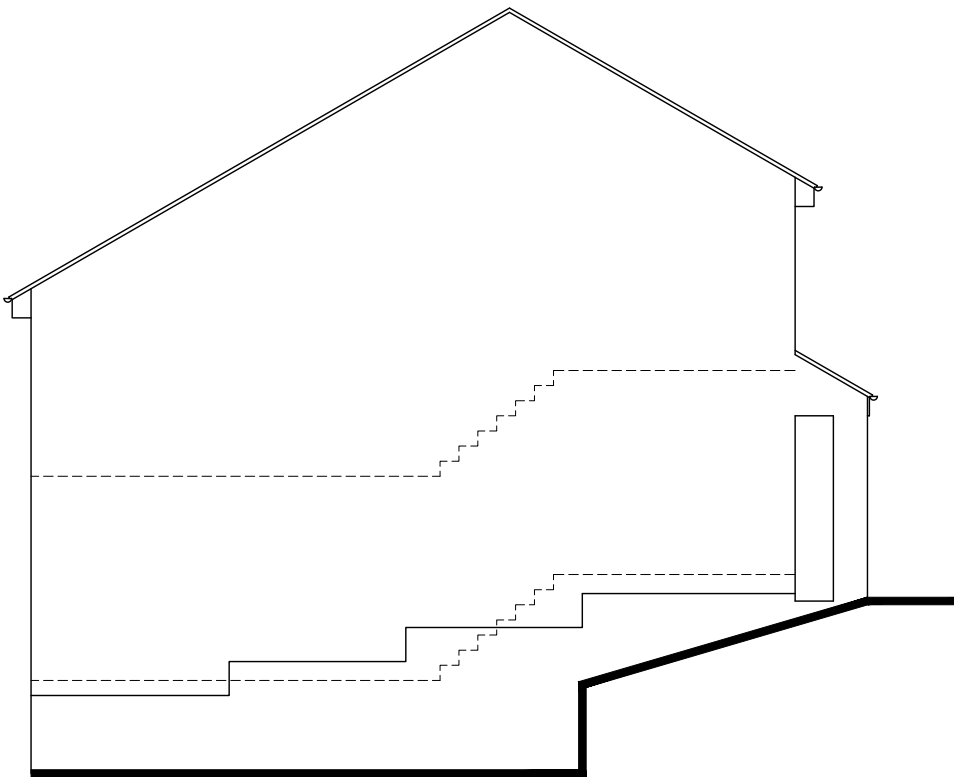


Left

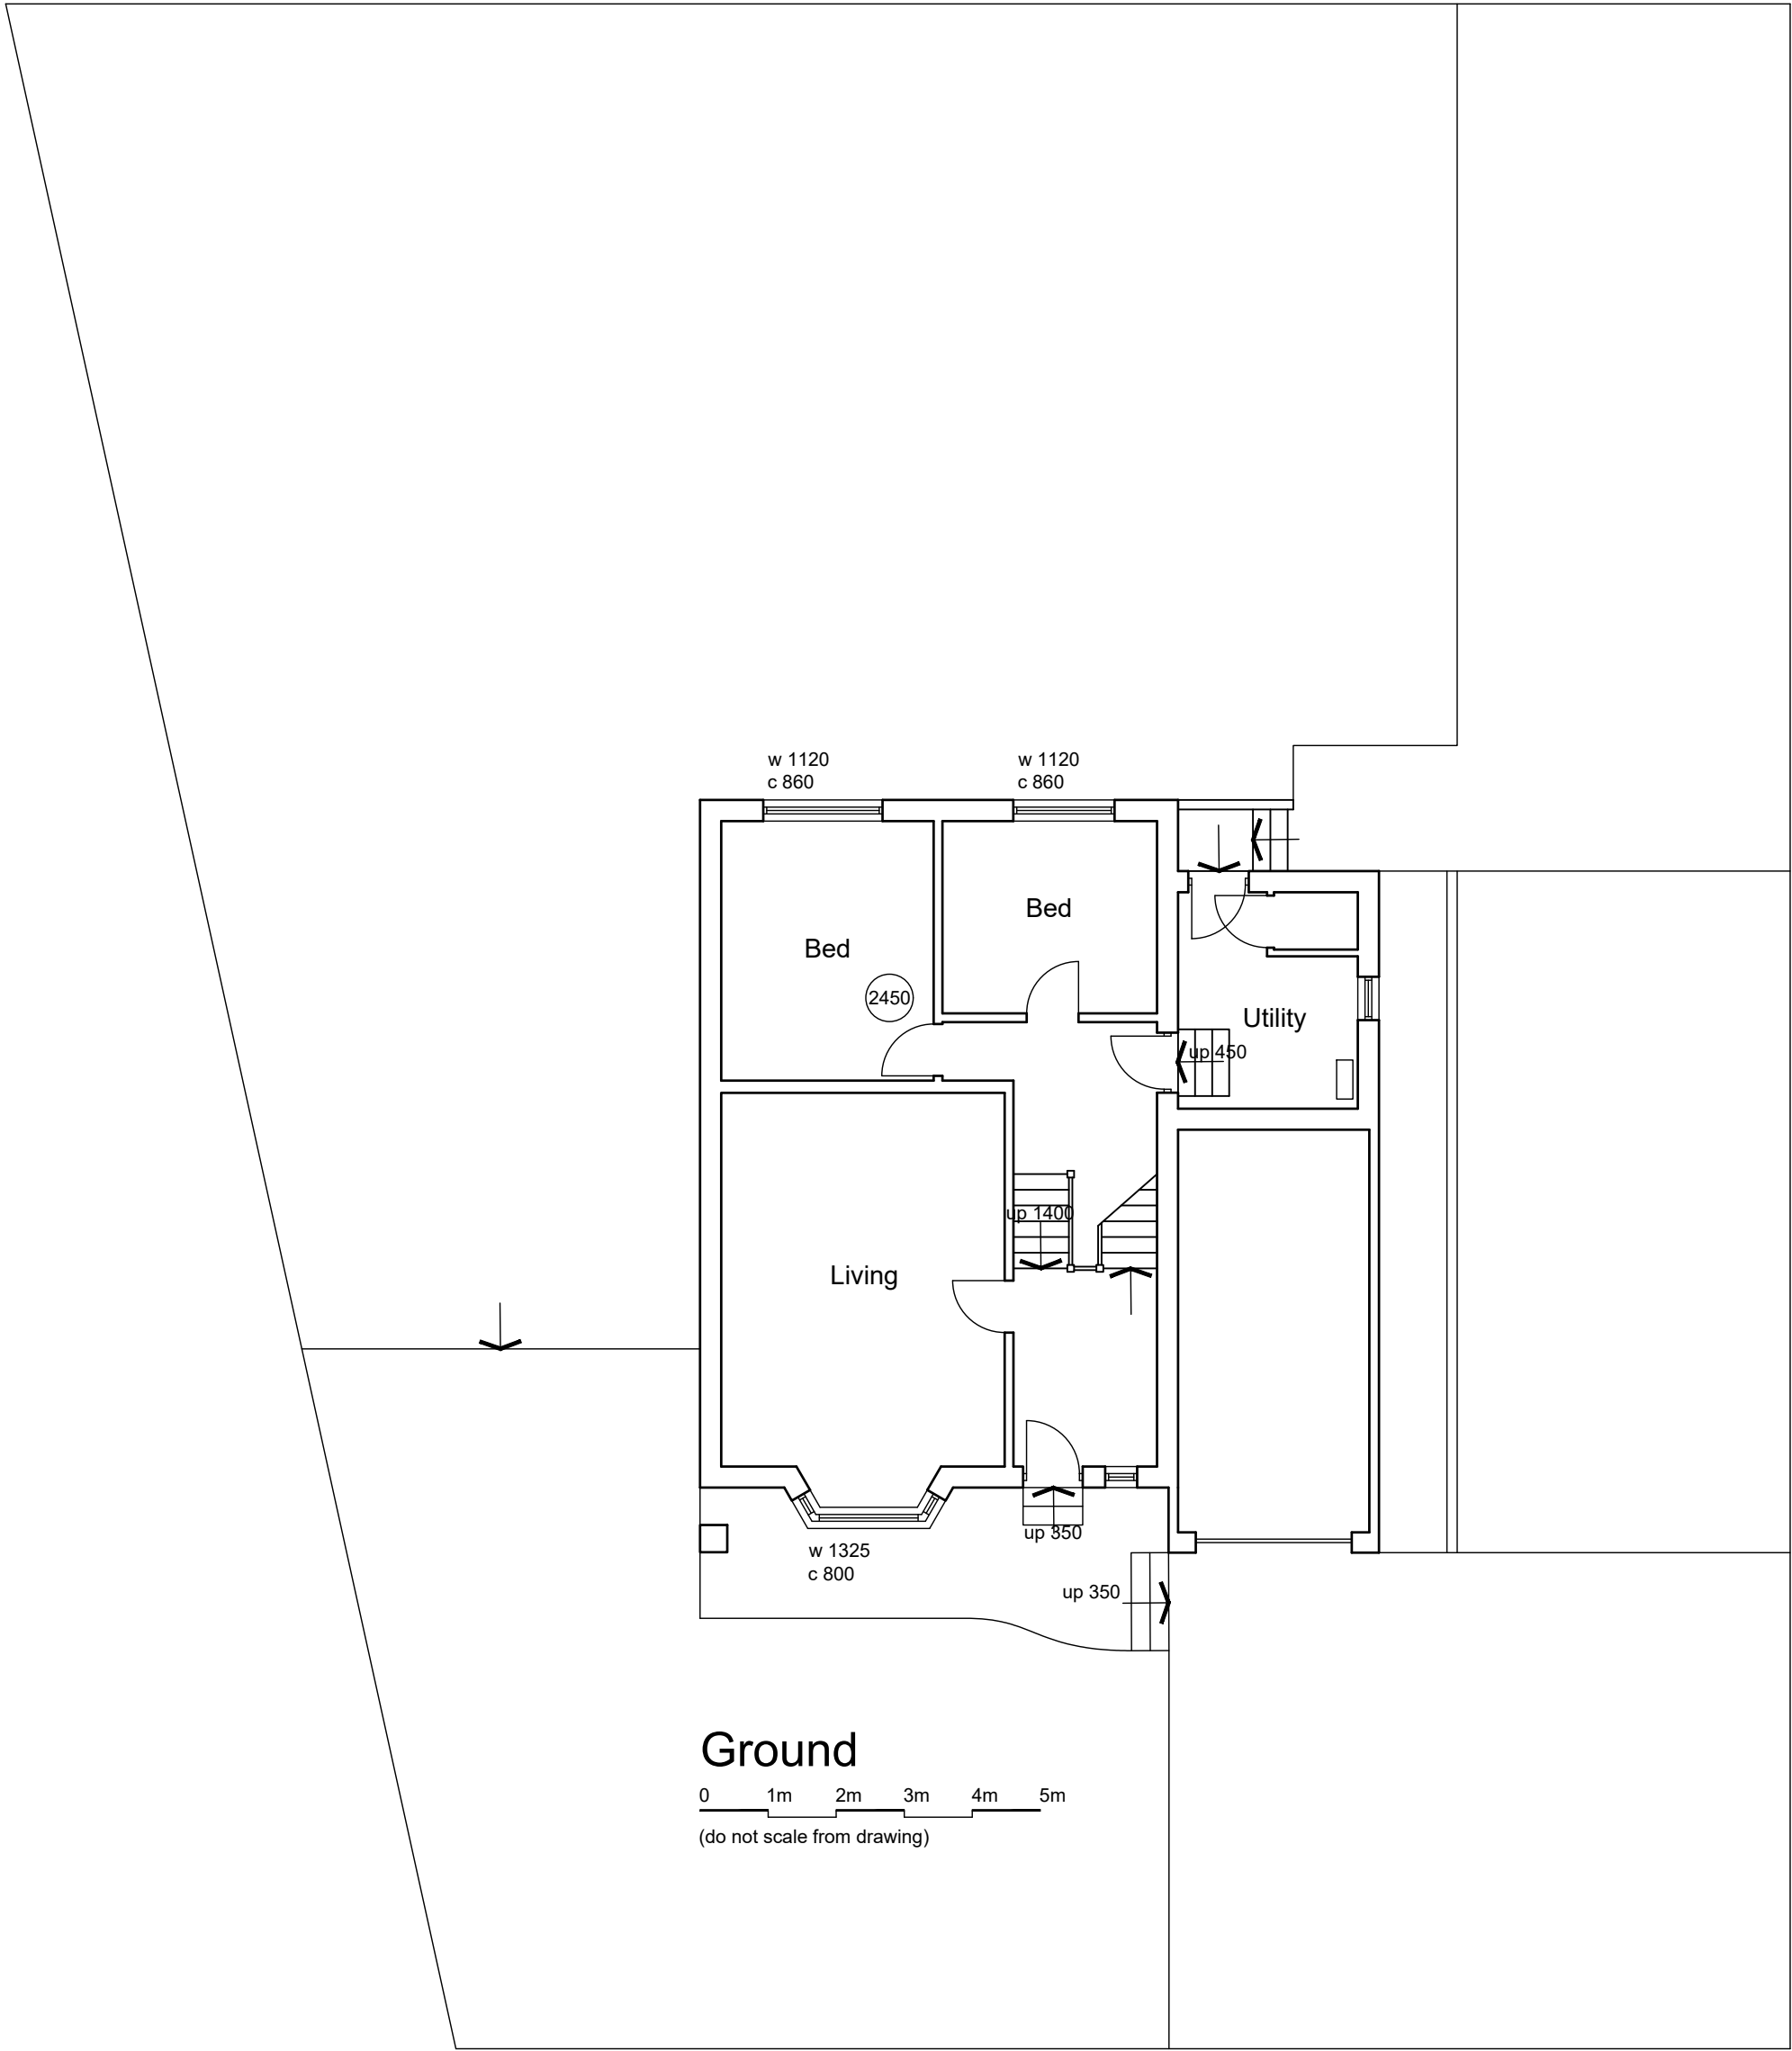

Ground

0 1m 2m 3m 4m 5m
(do not scale from drawing)

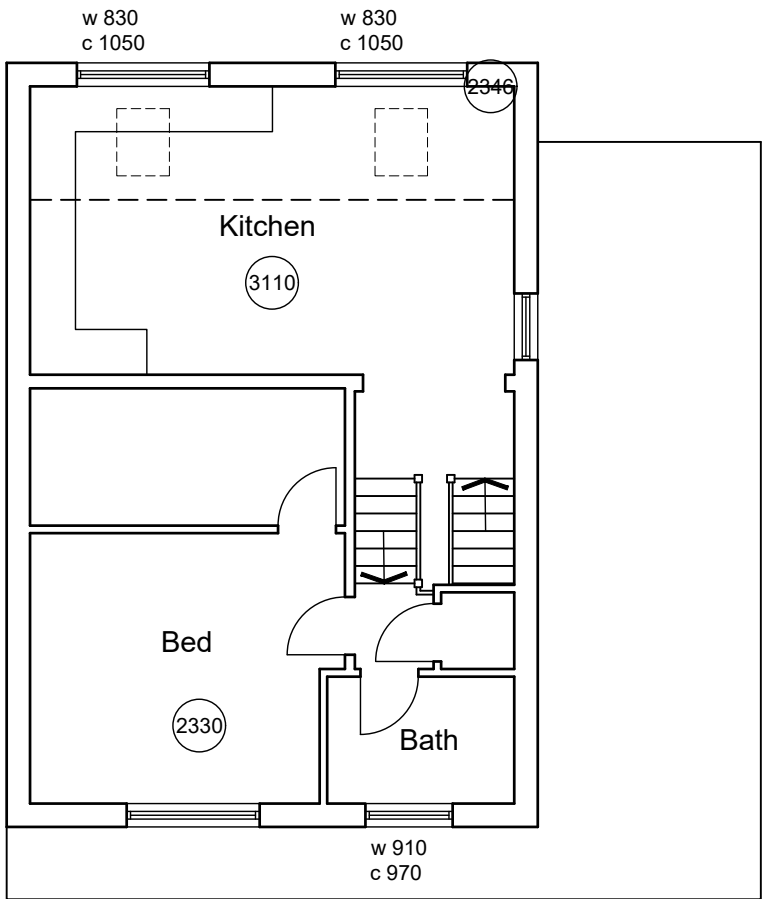

First