

Please Note:


Drawings subject to relevant statutory approvals.

All dimensions to be checked on site. Do not scale from this drawing. Work to figured dimensions only.


© This drawing is copyright of MC Architecture + Design Ltd and may not be reproduced in any way without their specific permission.

Material Key:

- ① Rough Cast Render
- ② Sheet Roofing
- ③ Red Brickwork
- ④ Grey Painted Timber Windows
- ⑤ White Painted Steel Windows
- ⑥ Grey Painted Timber Door
- ⑦ Grey Painted Folding Service Door

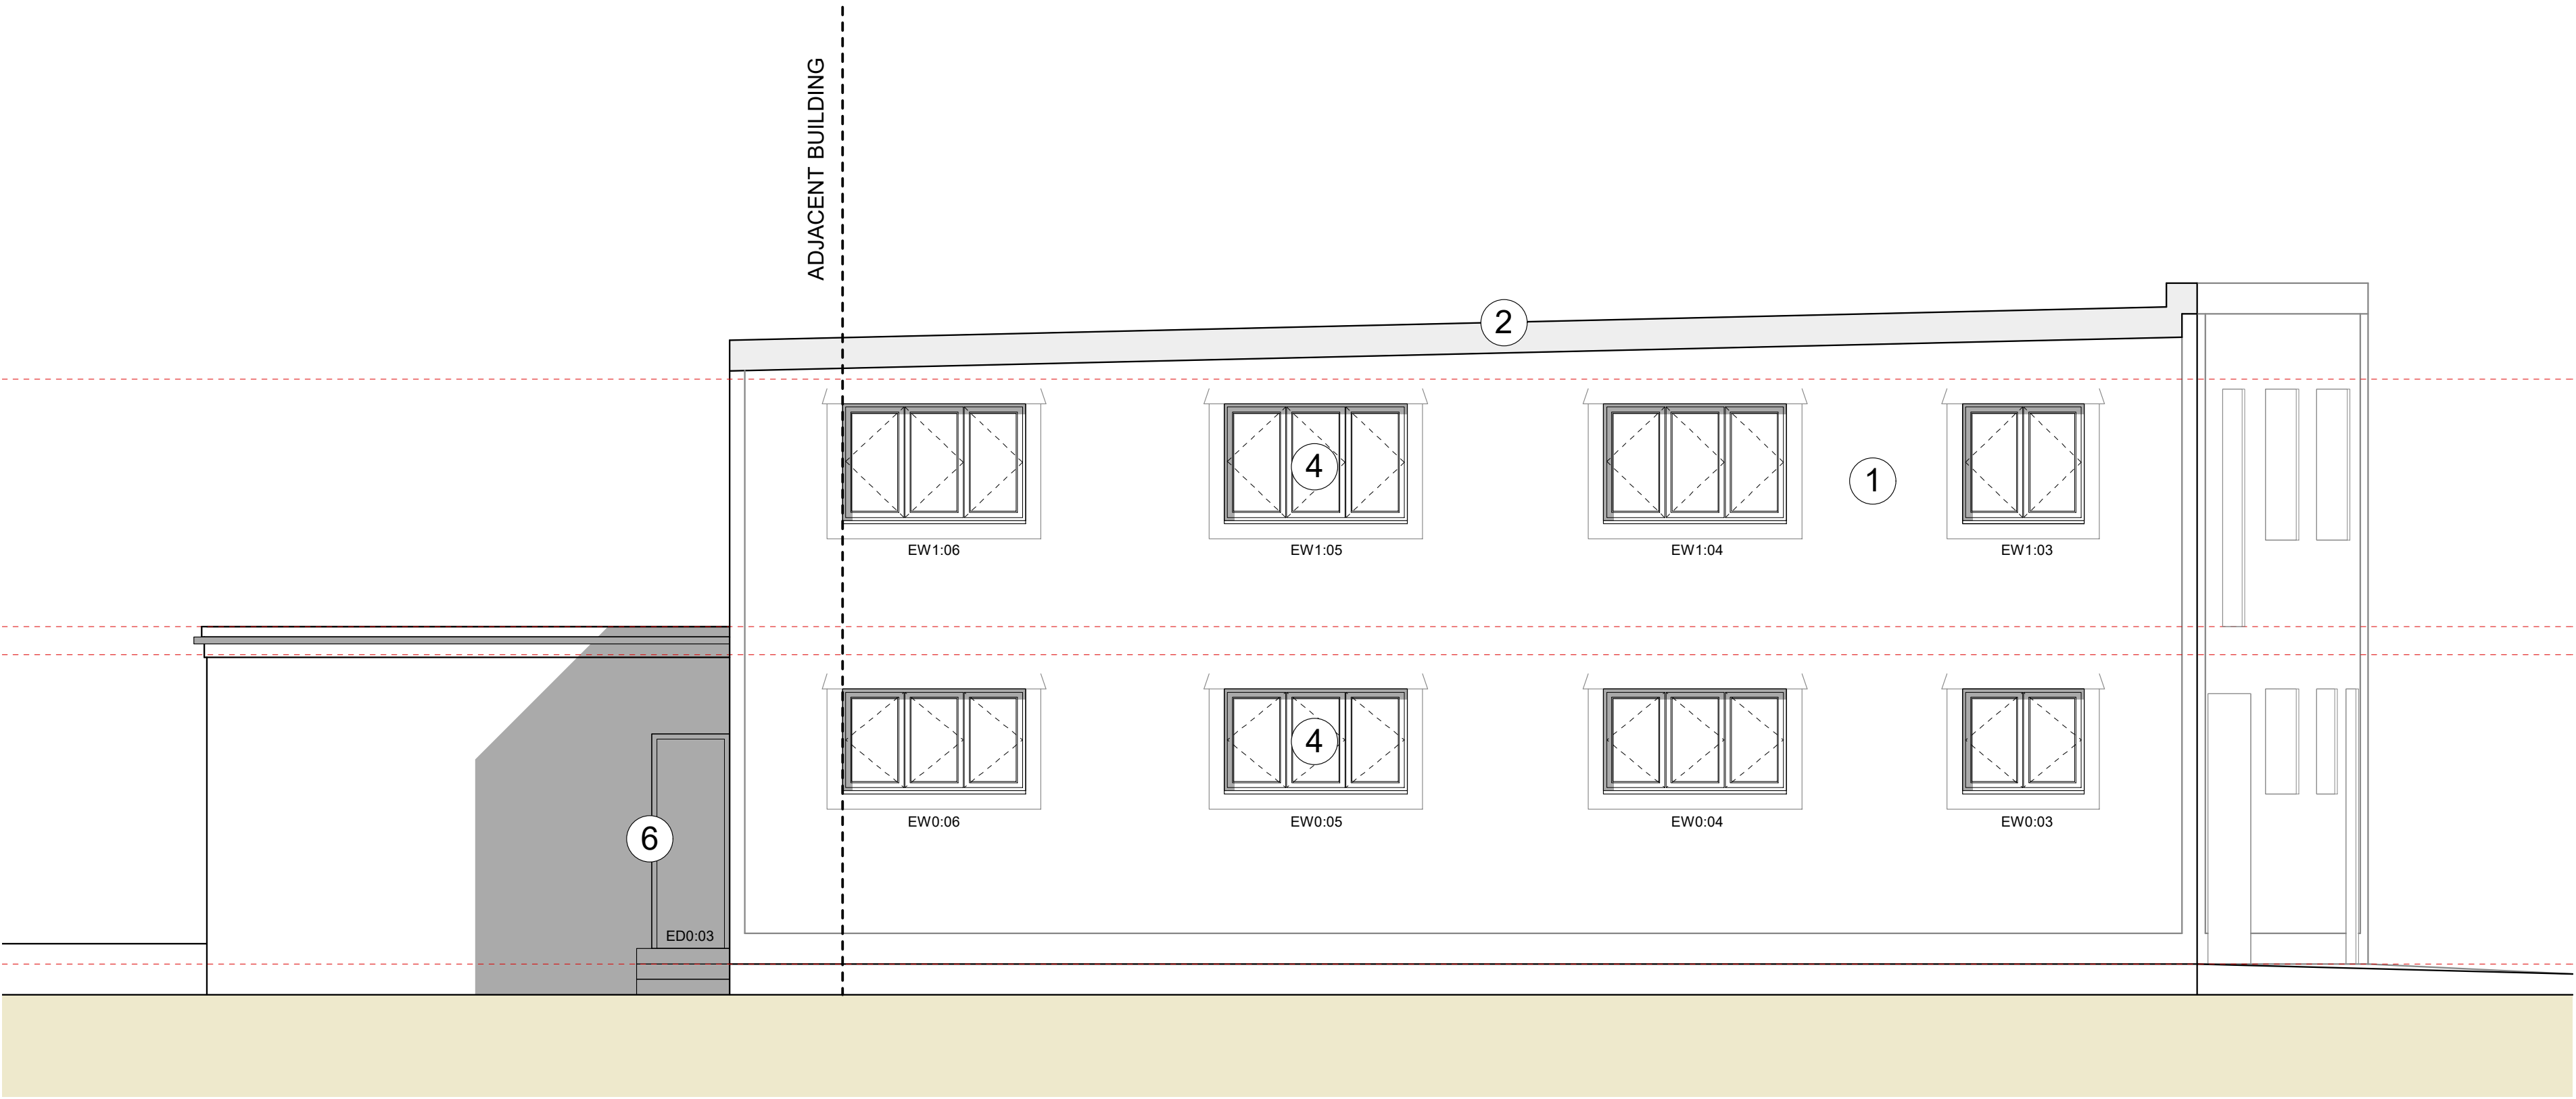

③ ELEVATION - EXISTING SIDE
SCALE 1:50 @ A1

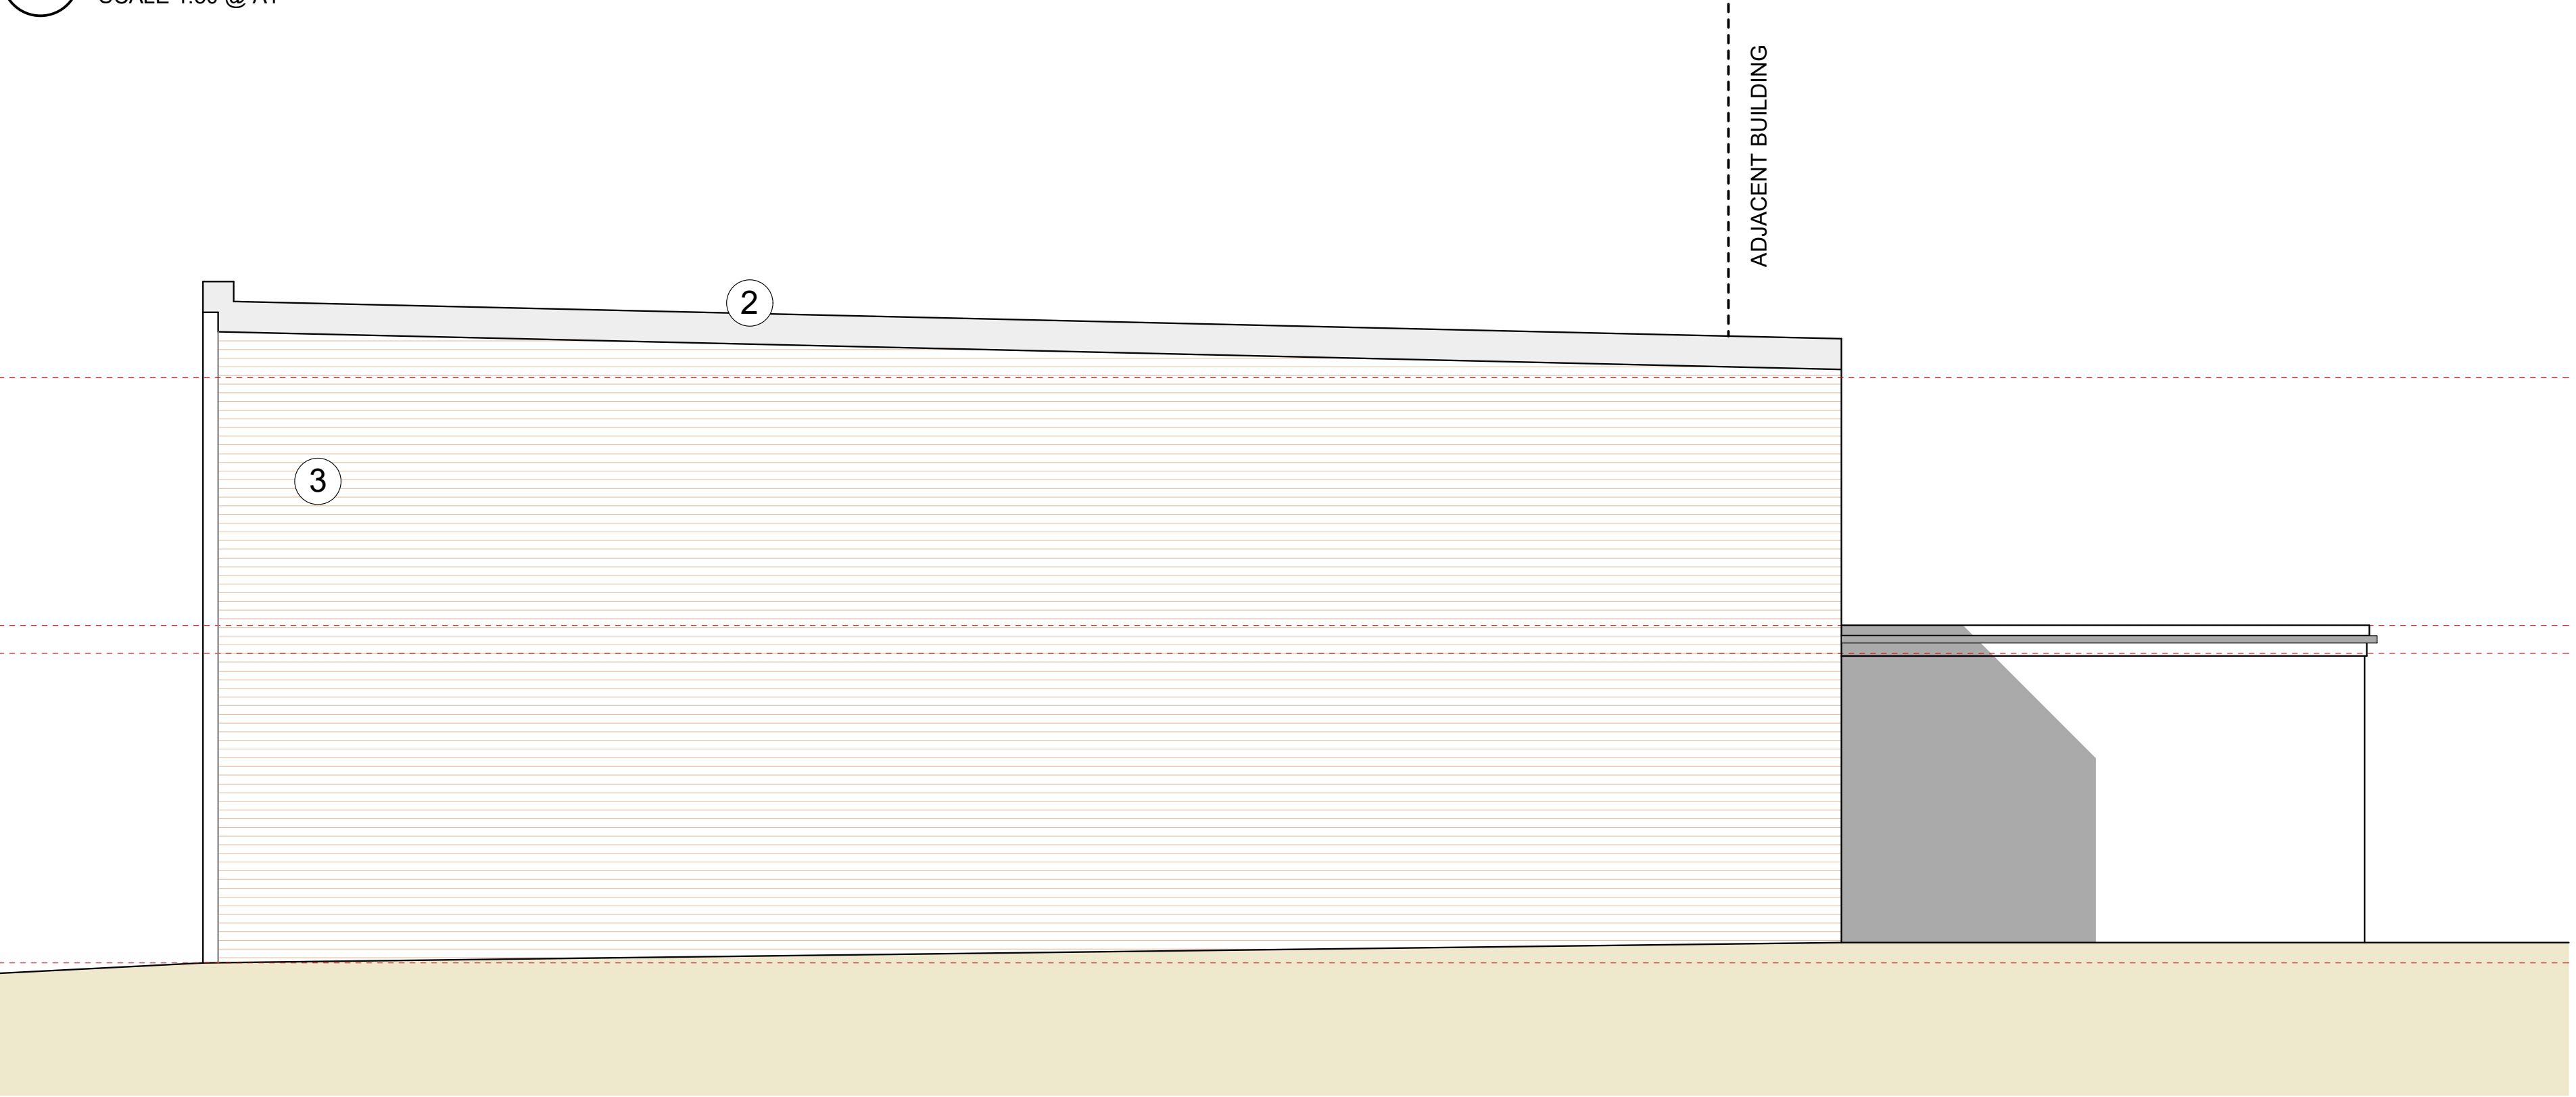

④ ELEVATION - EXISTING SIDE
SCALE 1:50 @ A1



MCA
MC Architecture + Design

☐ Preliminary ☐ Tender
☒ For Approval ☐ Construction

Client >
Marlborough Joinery Ltd

Project >
**B Goulding, Marlborough Street,
Whitehaven, Cumbria, CA28 7LL.**

Drawing Title >
Existing Elevations_Sheet 2 of 2.

Scale >
1:50 @ A1

Date >
Feb 2023

Drawing No. >
2223-008-04

Rev > **A**