

Please Note:


Drawings subject to relevant statutory approvals.

All dimensions to be checked on site. Do not scale from this drawing. Work to figured dimensions only.

© This drawing is copyright of MC Architecture + Design Ltd and may not be reproduced in any way without their specific permission.



1 ELEVATION - EXISTING FRONT (WEST FACING)
SCALE 1:50 @ A1

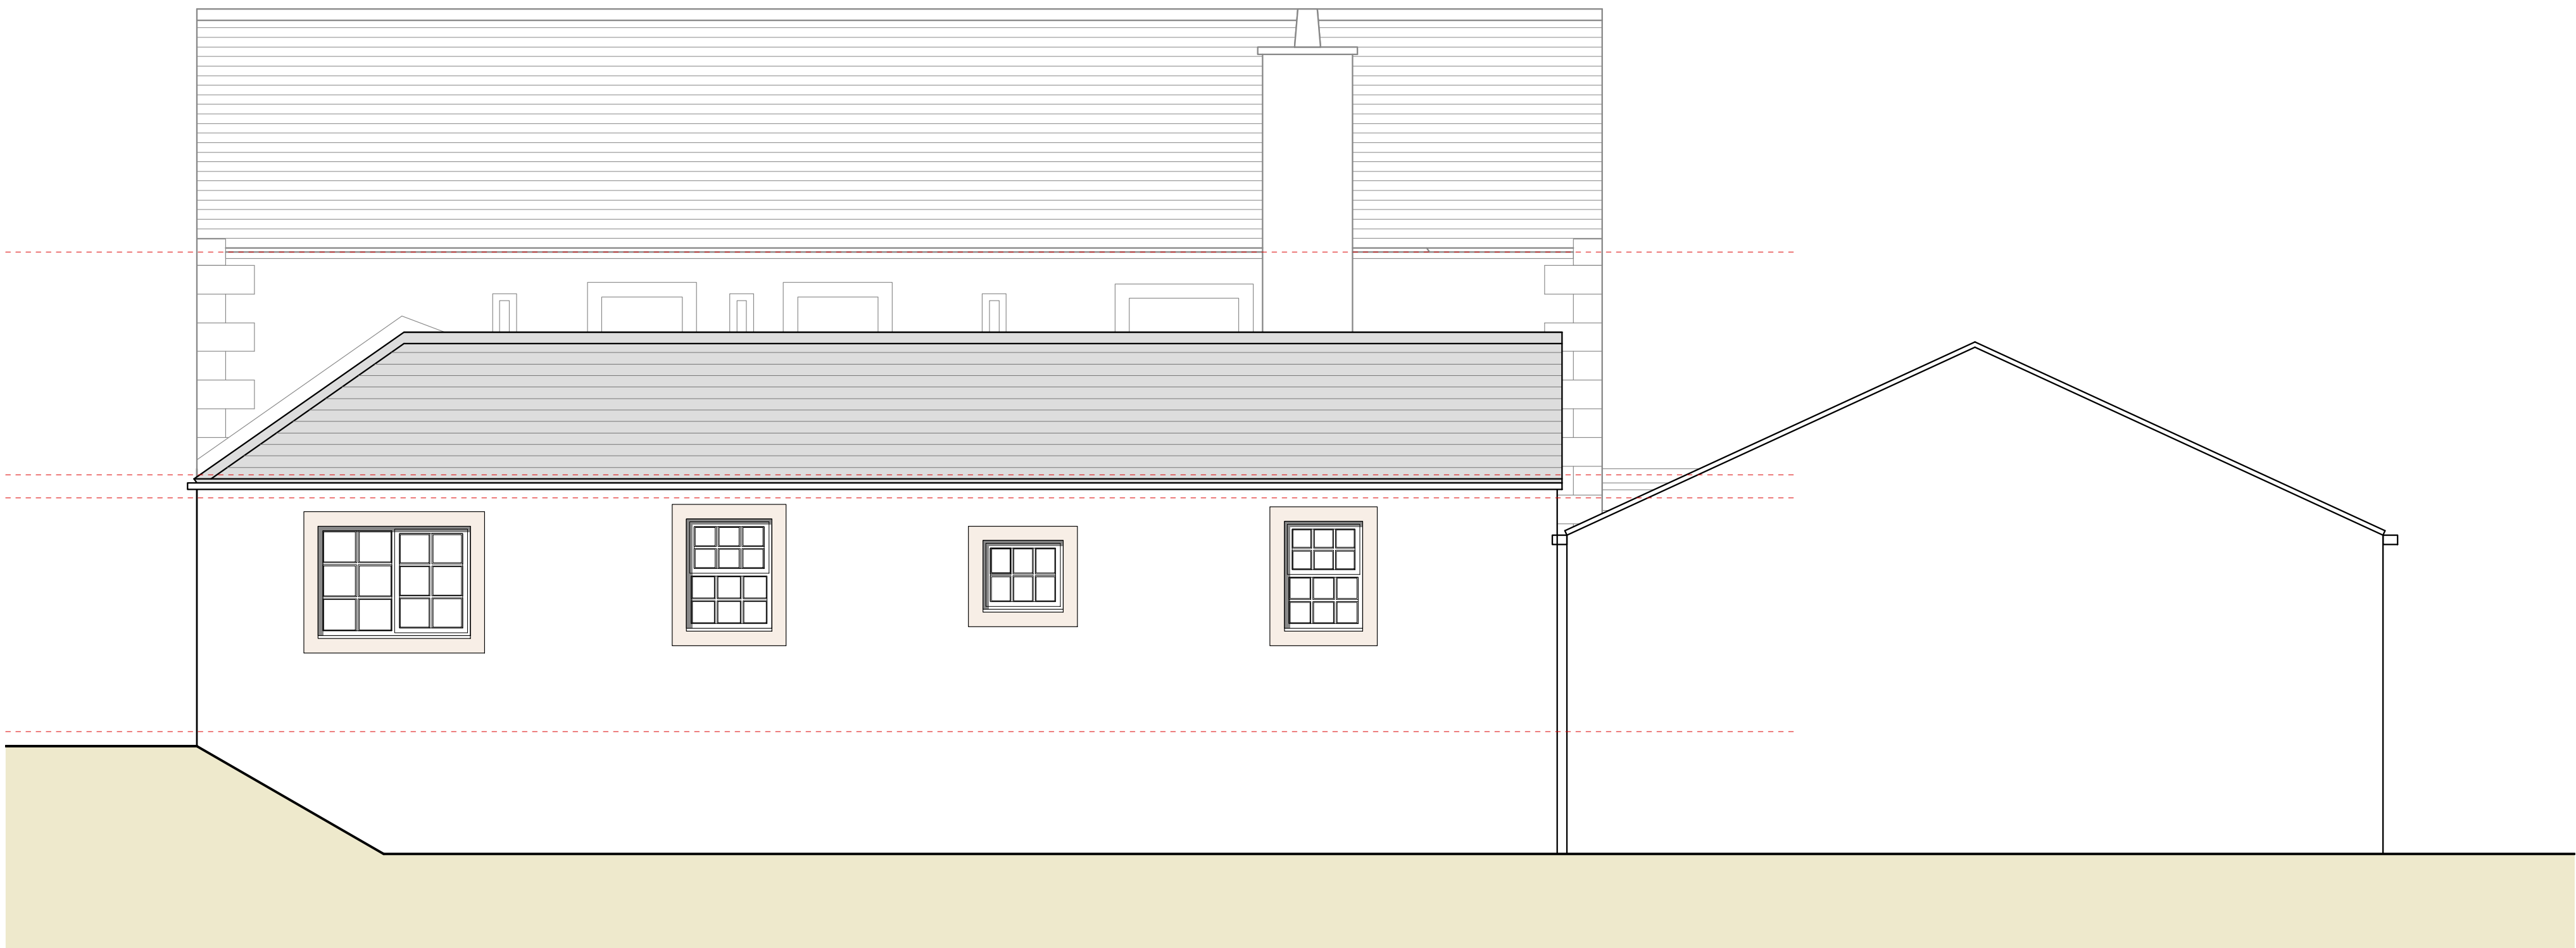

2 ELEVATION - EXISTING REAR (EAST FACING)
SCALE 1:50 @ A1



MCA
MC Architecture + Design

☐ Preliminary ☐ Tender
☒ For Approval ☐ Construction

Client >
Mr S MacMillan

Project >
**Farmlands, Moresby, Whitehaven,
Cumbria, CA28 8UR.**

Drawing Title >
Existing Elevations_Sheet 1 of 3.

Scale >
1:50 @ A1

Date >
Mar 2024

Drawing No. >
2223-009-05

Rev >
A