


Please Note:


Drawings subject to relevant statutory approvals.

All dimensions to be checked on site. Do not scale from this drawing. Work to figured dimensions only.

© This drawing is copyright of MC Architecture + Design Ltd and may not be reproduced in any way without their specific permission.

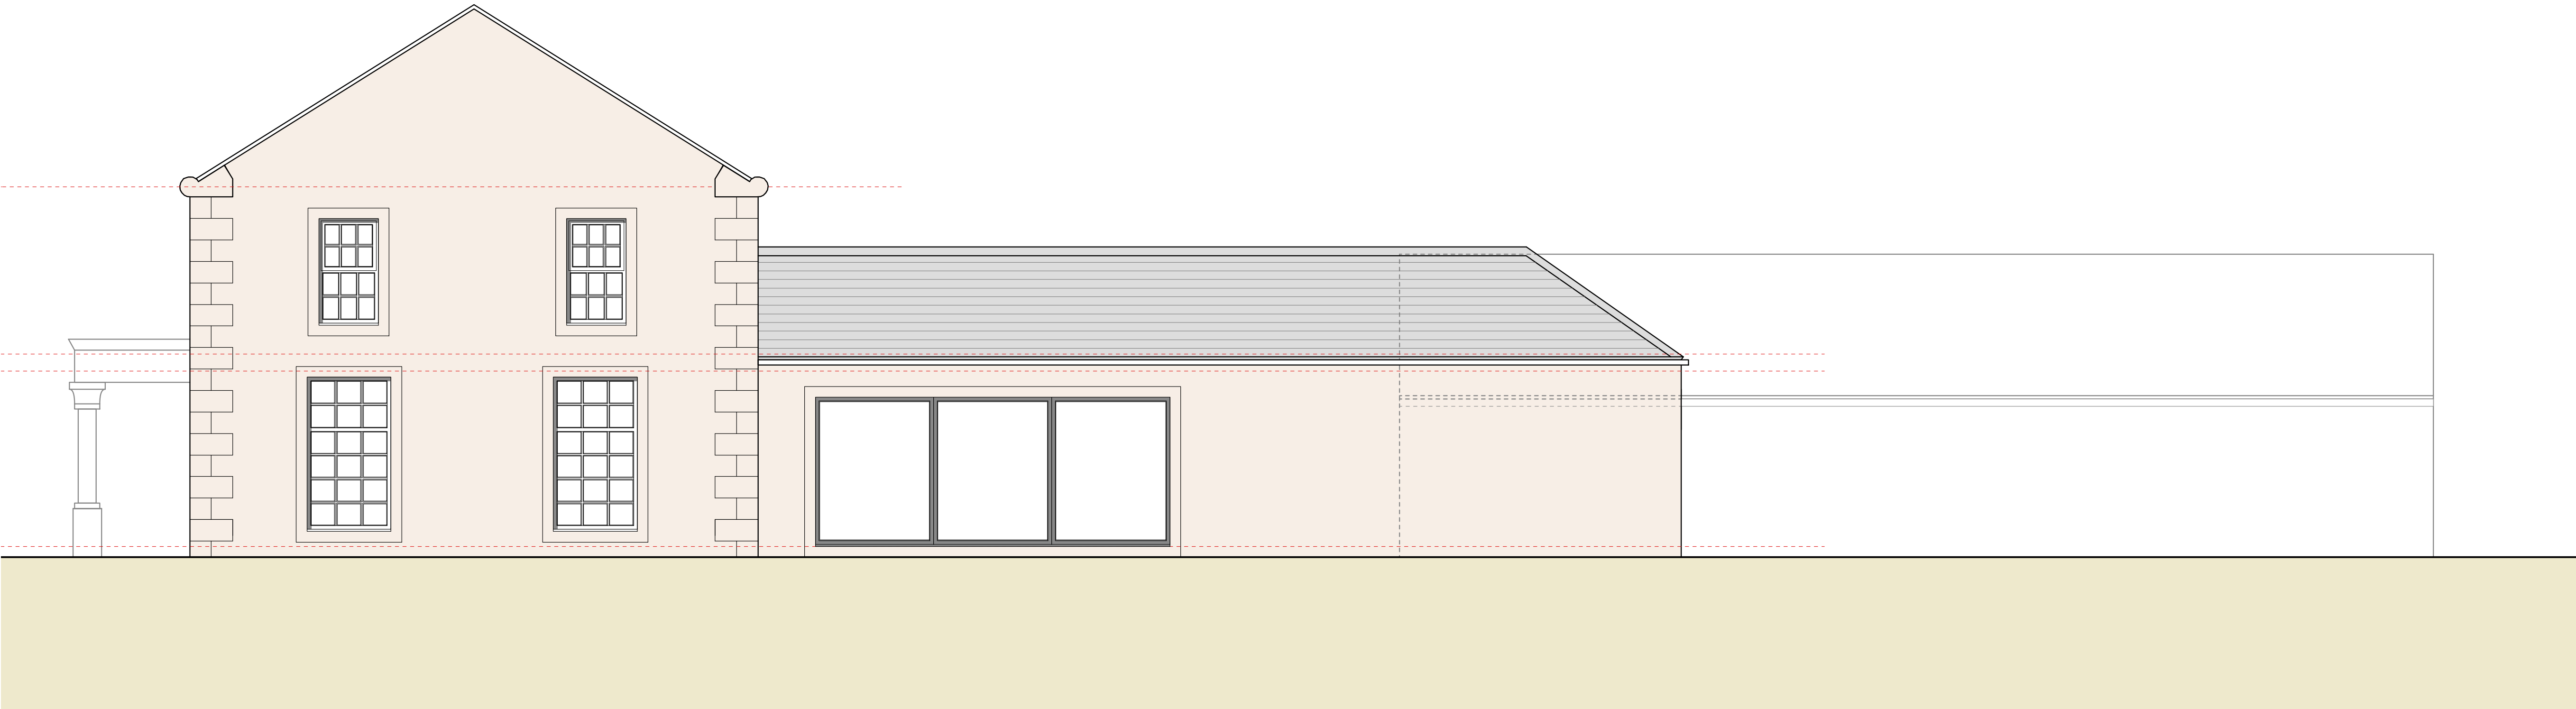

3 ELEVATION - EXISTING SIDE A (SOUTH FACING)
SCALE 1:50 @ A1

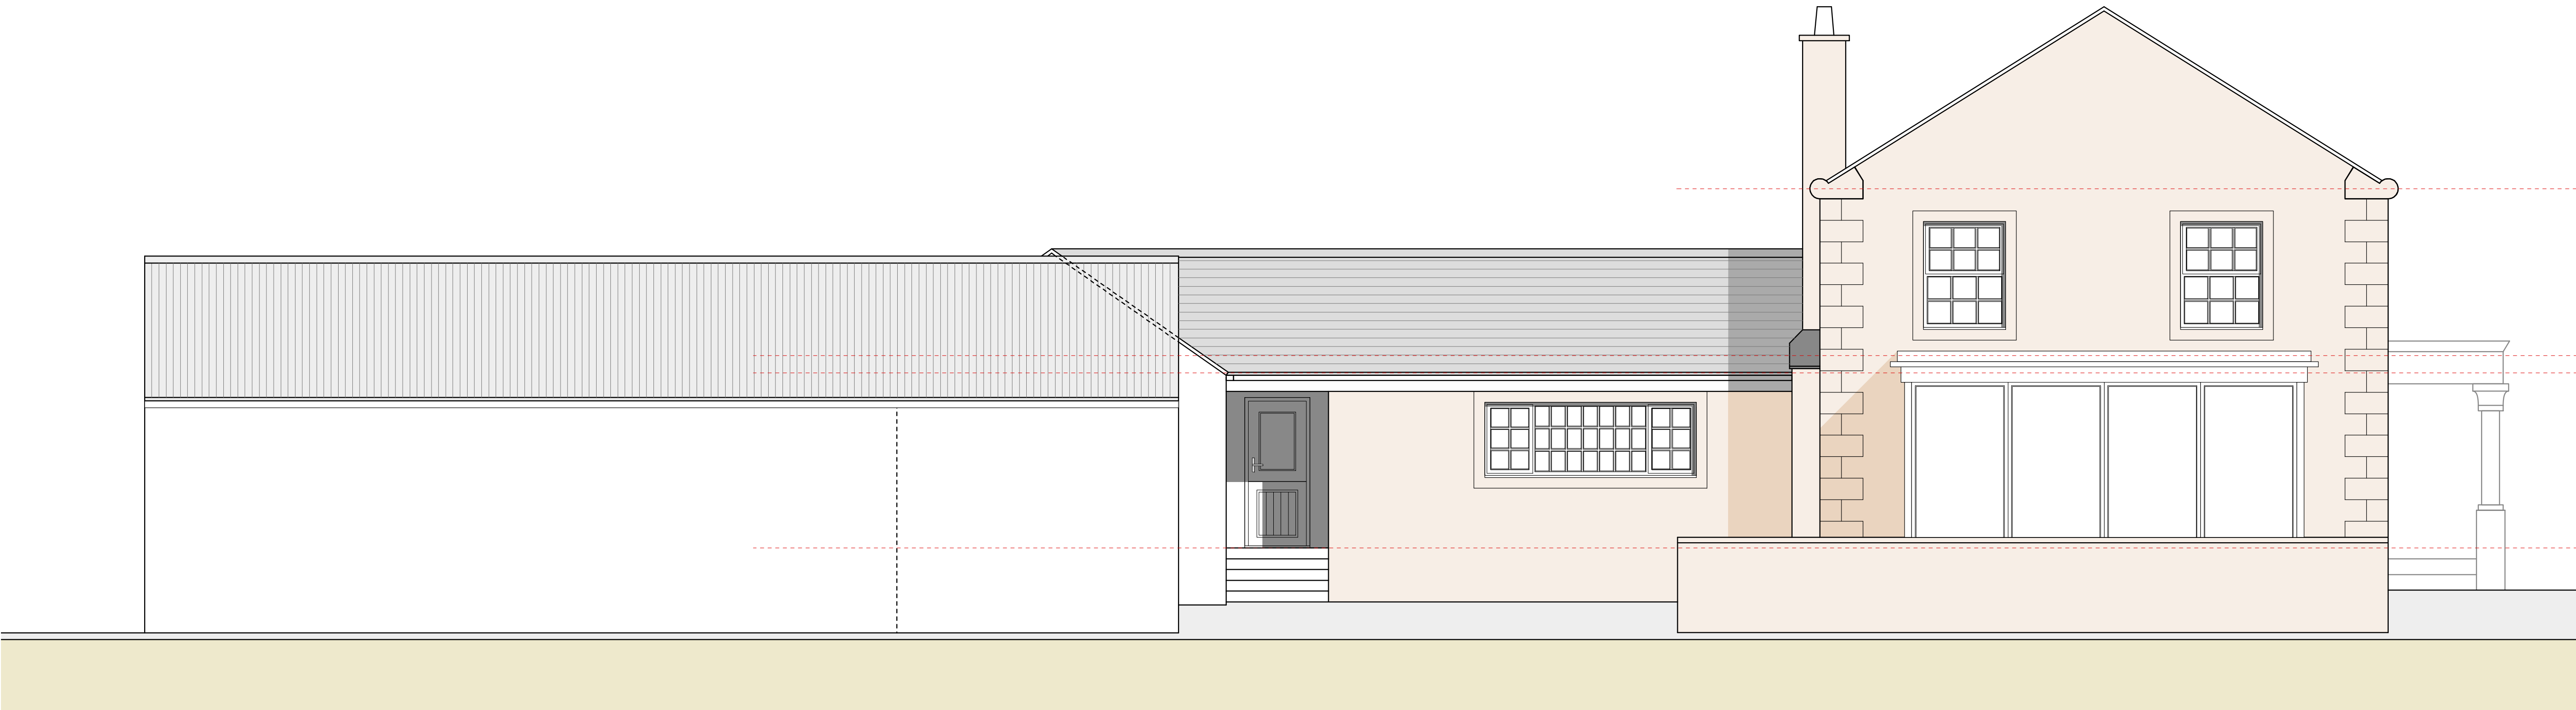

4 ELEVATION - EXISTING SIDE B (NORTH FACING)
SCALE 1:50 @ A1



MCA
MC Architecture + Design

- ☐ Preliminary ☐ Tender
☒ For Approval ☐ Construction

Client >
Mr S MacMillan

Project >
Farmlands, Moresby, Whitehaven,
Cumbria, CA28 8UR.

Drawing Title >
Existing Elevations_Sheet 2 of 3.

Scale >
1:50 @ A1

Date >
Mar 2024

Drawing No. >
2223-009-06

Rev >
A