

Please Note:


Drawings subject to relevant statutory approvals.

All dimensions to be checked on site. Do not scale from this drawing. Work to figured dimensions only.

© This drawing is copyright of MC Architecture + Design Ltd and may not be reproduced in any way without their specific permission.



1 ELEVATION - PROPOSED FRONT (WEST FACING)  
SCALE 1:50 @ A1 (NO CHANGE)

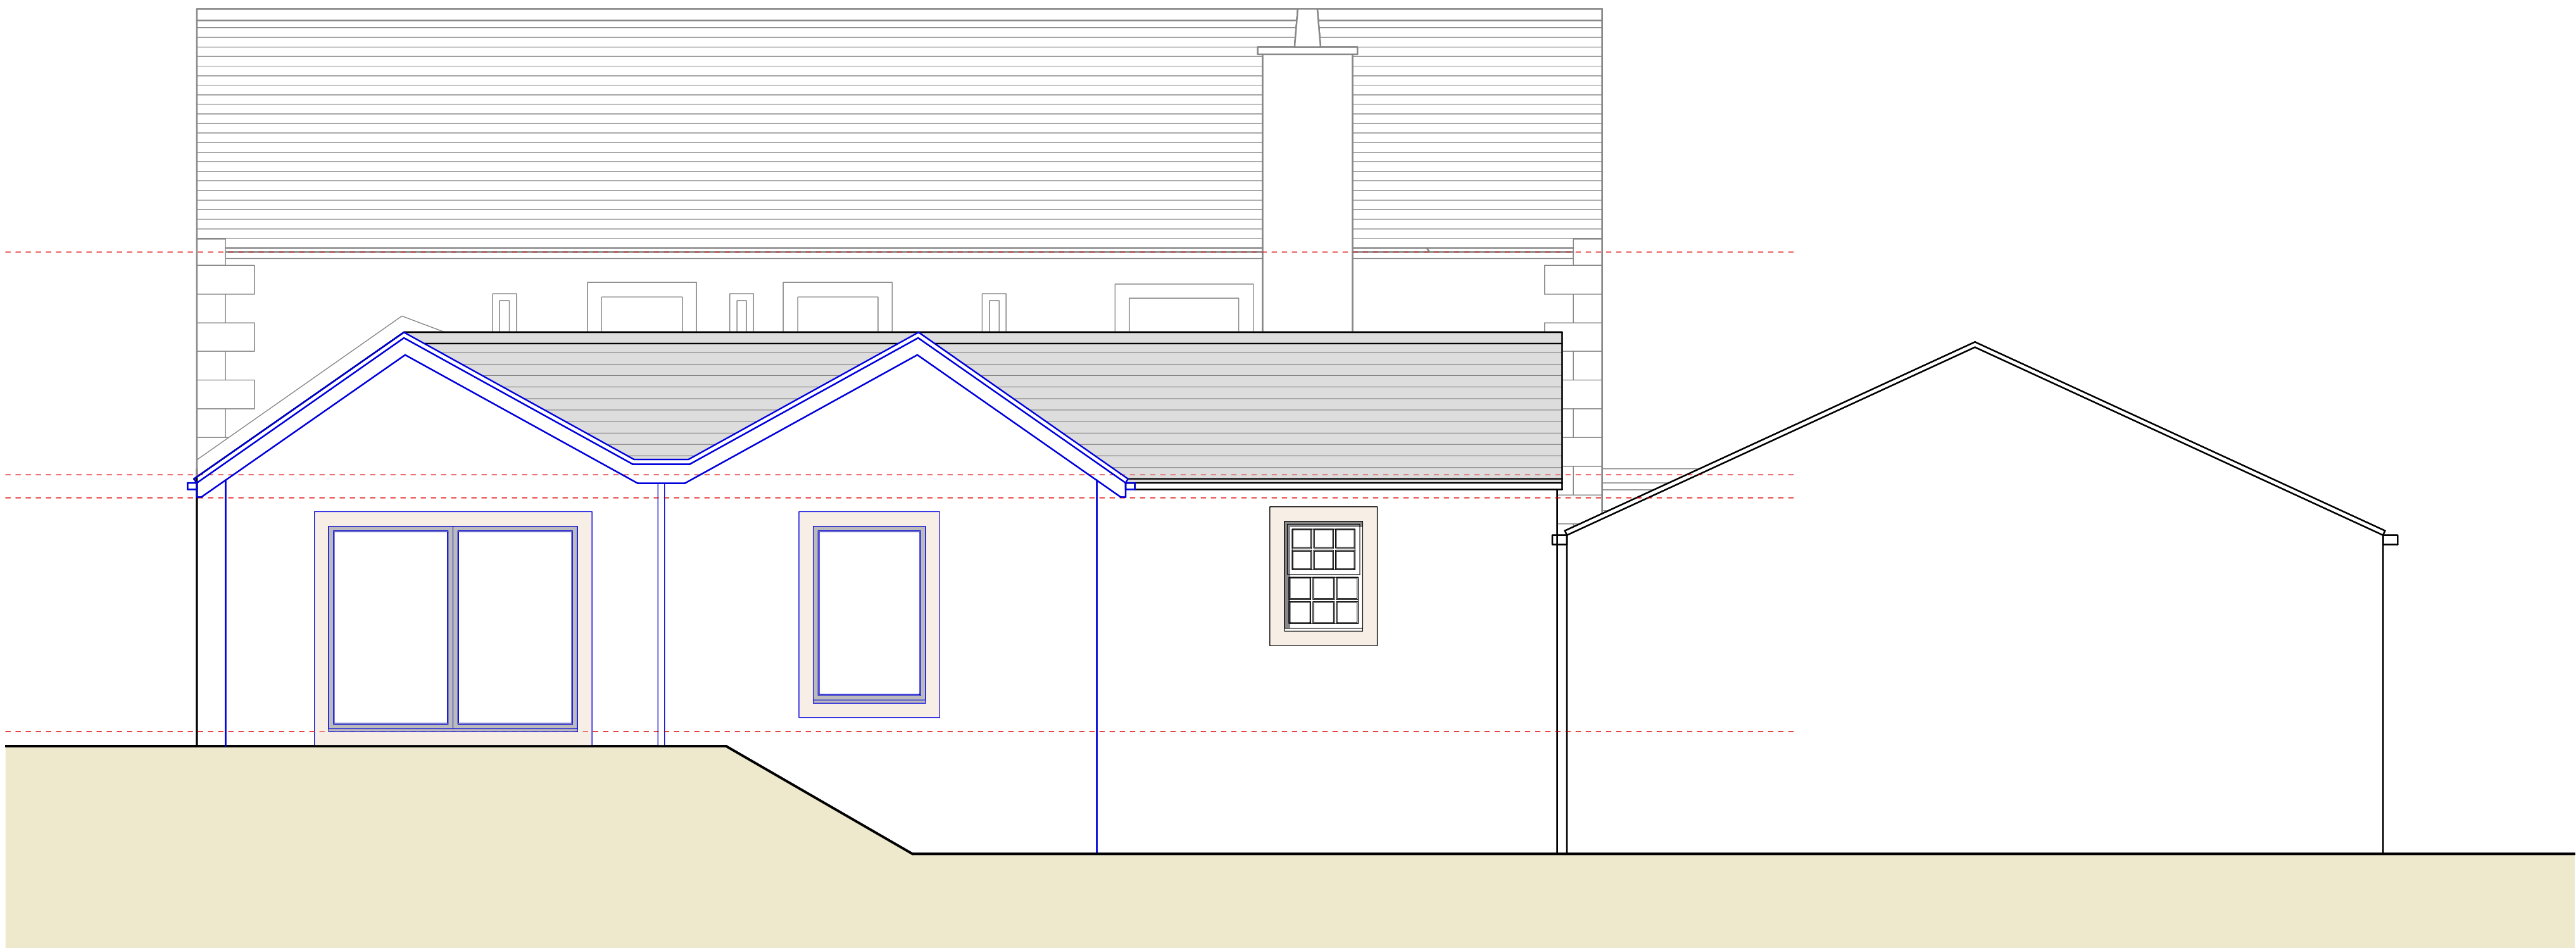

2 ELEVATION - PROPOSED REAR (EAST FACING)  
SCALE 1:50 @ A1

0 1 2 3 4 5 M

**MCA**  
MC Architecture + Design

☐ Preliminary ☐ Tender  
☒ For Approval ☐ Construction

Client >  
Mr S MacMillan

Project >  
Farmlands, Moresby, Whitehaven,  
Cumbria, CA28 8UR.

Drawing Title >  
Proposed Elevations\_Sheet 1 of 3.

Scale >  
1:50 @ A1 Date >  
Jun 2024

Drawing No. >  
2223-009-20 Rev >  
A