


Please Note:


Drawings subject to relevant statutory approvals.

All dimensions to be checked on site. Do not scale from this drawing. Work to figured dimensions only.

© This drawing is copyright of MC Architecture + Design Ltd and may not be reproduced in any way without their specific permission.

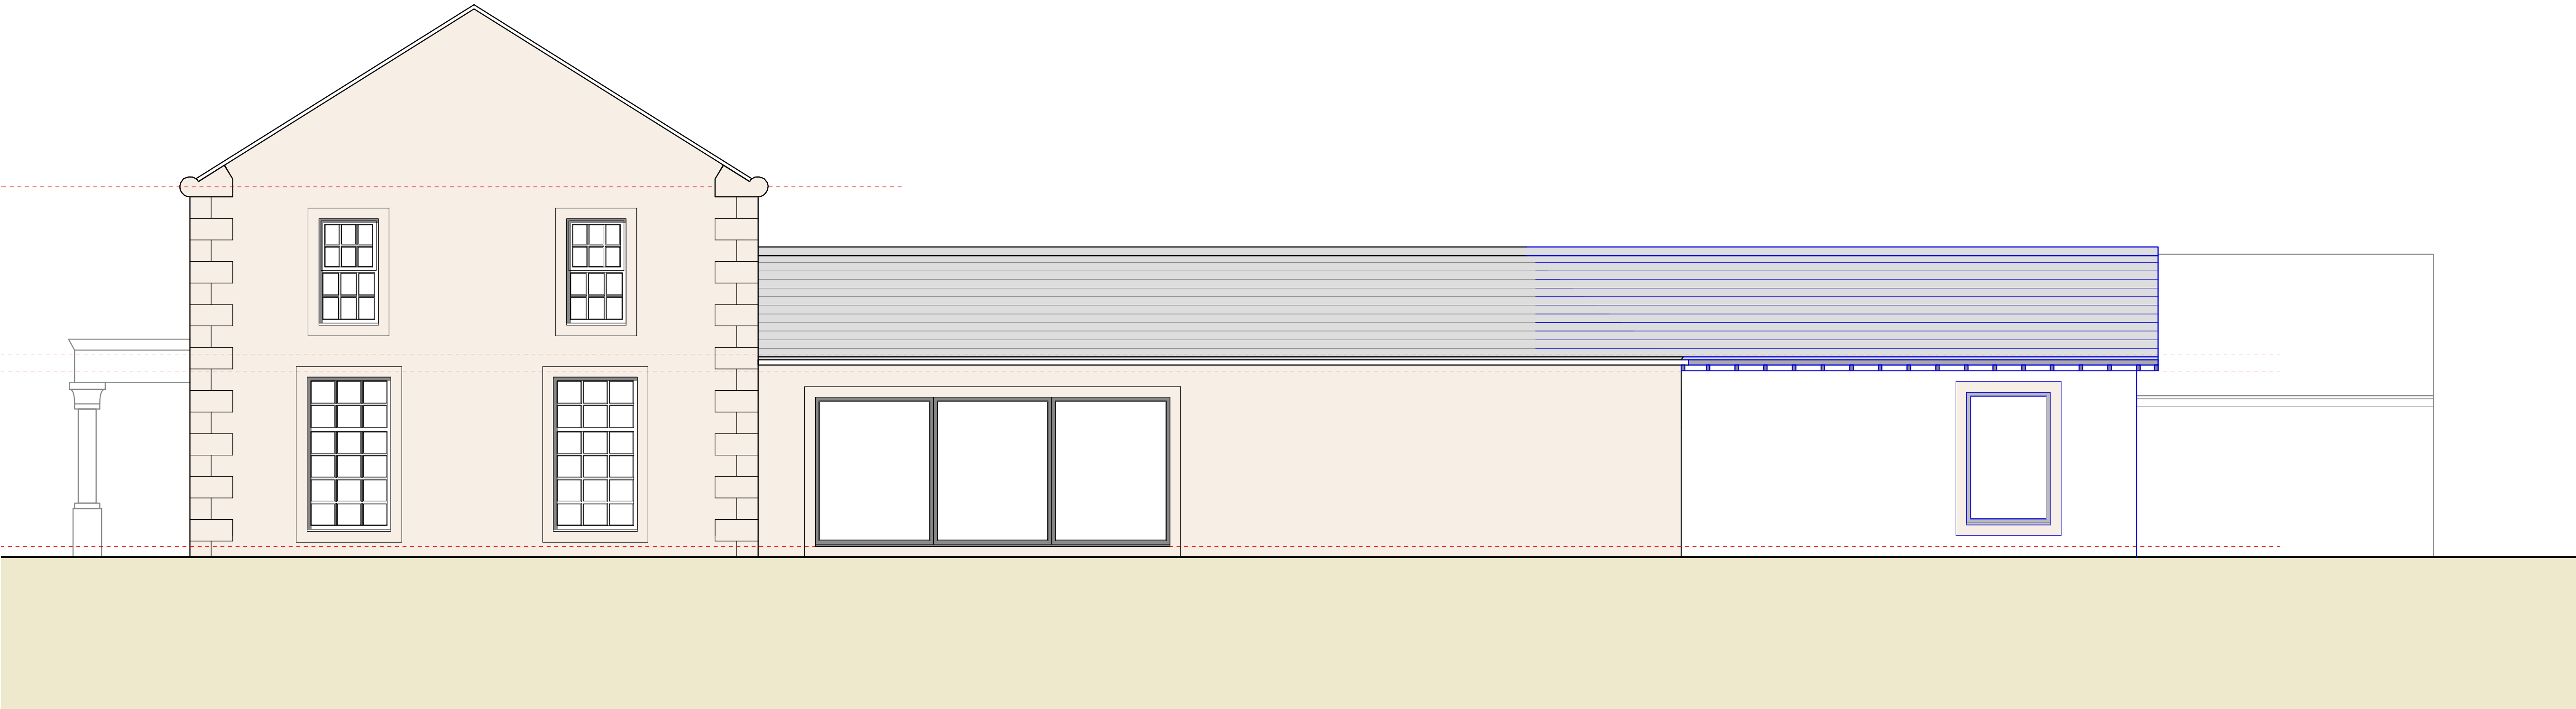

3 ELEVATION - PROPOSED SIDE A (SOUTH FACING)  
SCALE 1:50 @ A1

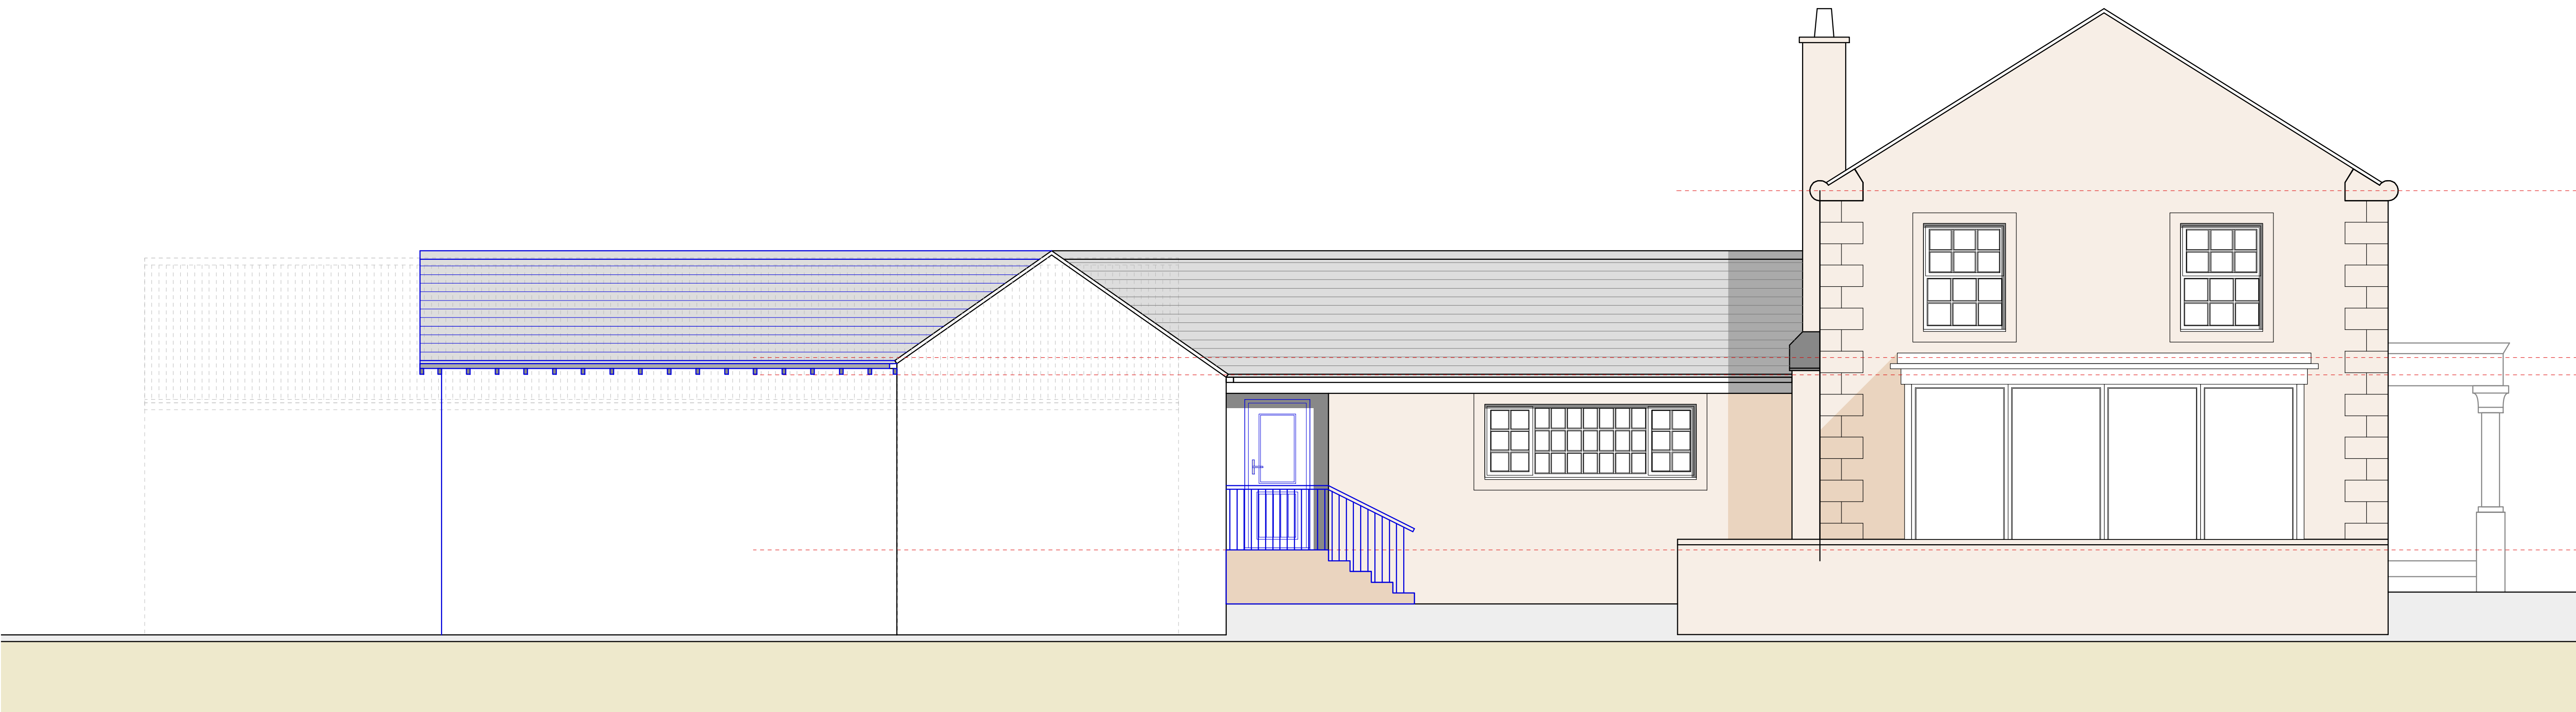

4 ELEVATION - PROPOSED SIDE B (NORTH FACING)  
SCALE 1:50 @ A1



**MCA**  
MC Architecture + Design

- ☐ Preliminary ☐ Tender  
☒ For Approval ☐ Construction

Client >  
Mr S MacMillan

Project >  
Farmlands, Moresby, Whitehaven,  
Cumbria, CA28 8UR.

Drawing Title >  
Proposed Elevations\_Sheet 2 of 3.

Scale >  
1:50 @ A1

Date >  
Jun 2024

Drawing No. >  
2223-009-21

Rev >  
A