


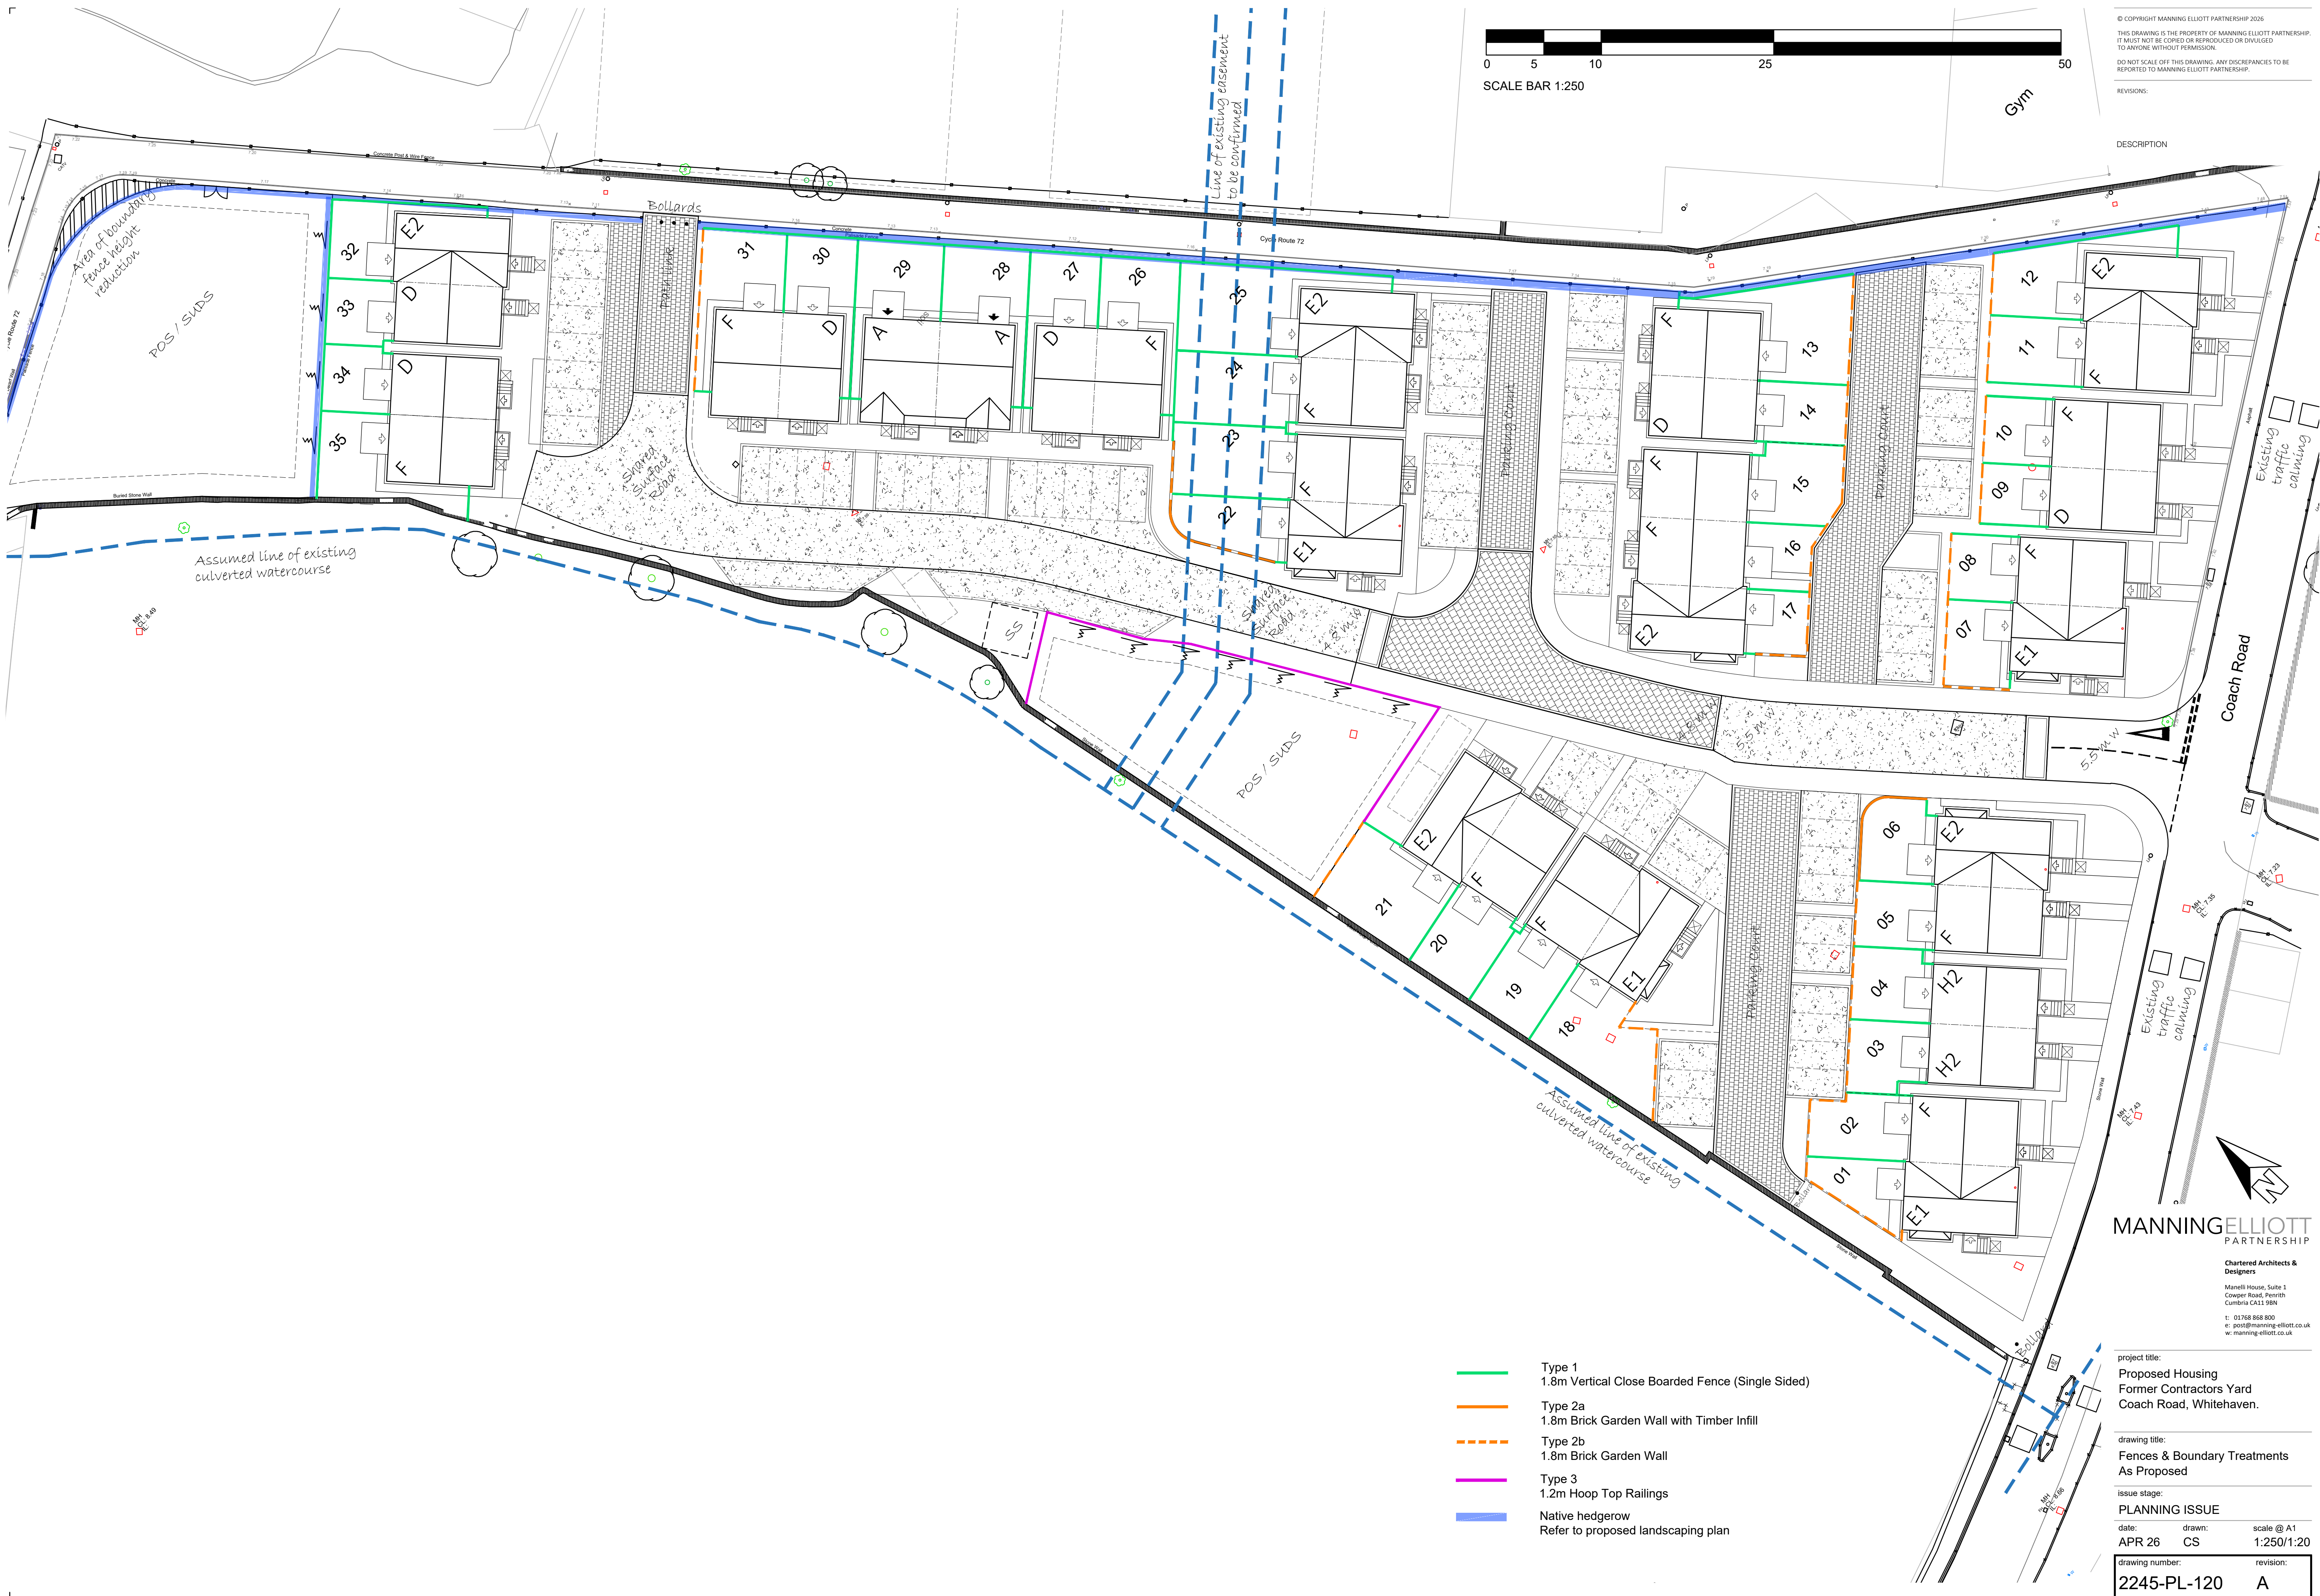

© COPYRIGHT MANNING ELLIOTT PARTNERSHIP 2026
THIS DRAWING IS THE PROPERTY OF MANNING ELLIOTT PARTNERSHIP.
IT MUST NOT BE COPIED OR REPRODUCED OR DIVULGED
TO ANYONE WITHOUT PERMISSION.
DO NOT SCALE OFF THIS DRAWING. ANY DISCREPANCIES TO BE
REPORTED TO MANNING ELLIOTT PARTNERSHIP.

REVISIONS:

DESCRIPTION

- Type 1
1.8m Vertical Close Boarded Fence (Single Sided)
- Type 2a
1.8m Brick Garden Wall with Timber Infill
- Type 2b
1.8m Brick Garden Wall
- Type 3
1.2m Hoop Top Railings
- Native hedgerow
Refer to proposed landscaping plan

project title:
Proposed Housing
Former Contractors Yard
Coach Road, Whitehaven.

drawing title:
Fences & Boundary Treatments
As Proposed

issue stage:
PLANNING ISSUE

date: APR 26 drawn: CS scale @ A1 1:250/1:20

drawing number: 2245-PL-120 revision: A

Chartered Architects & Designers
Manelli House, Suite 1
Copper Road, Penrith
Cumbria CA11 9BN
t: 01768 868 800
e: post@manning-elliott.co.uk
w: manning-elliott.co.uk

MANNINGELLIOTT
PARTNERSHIP