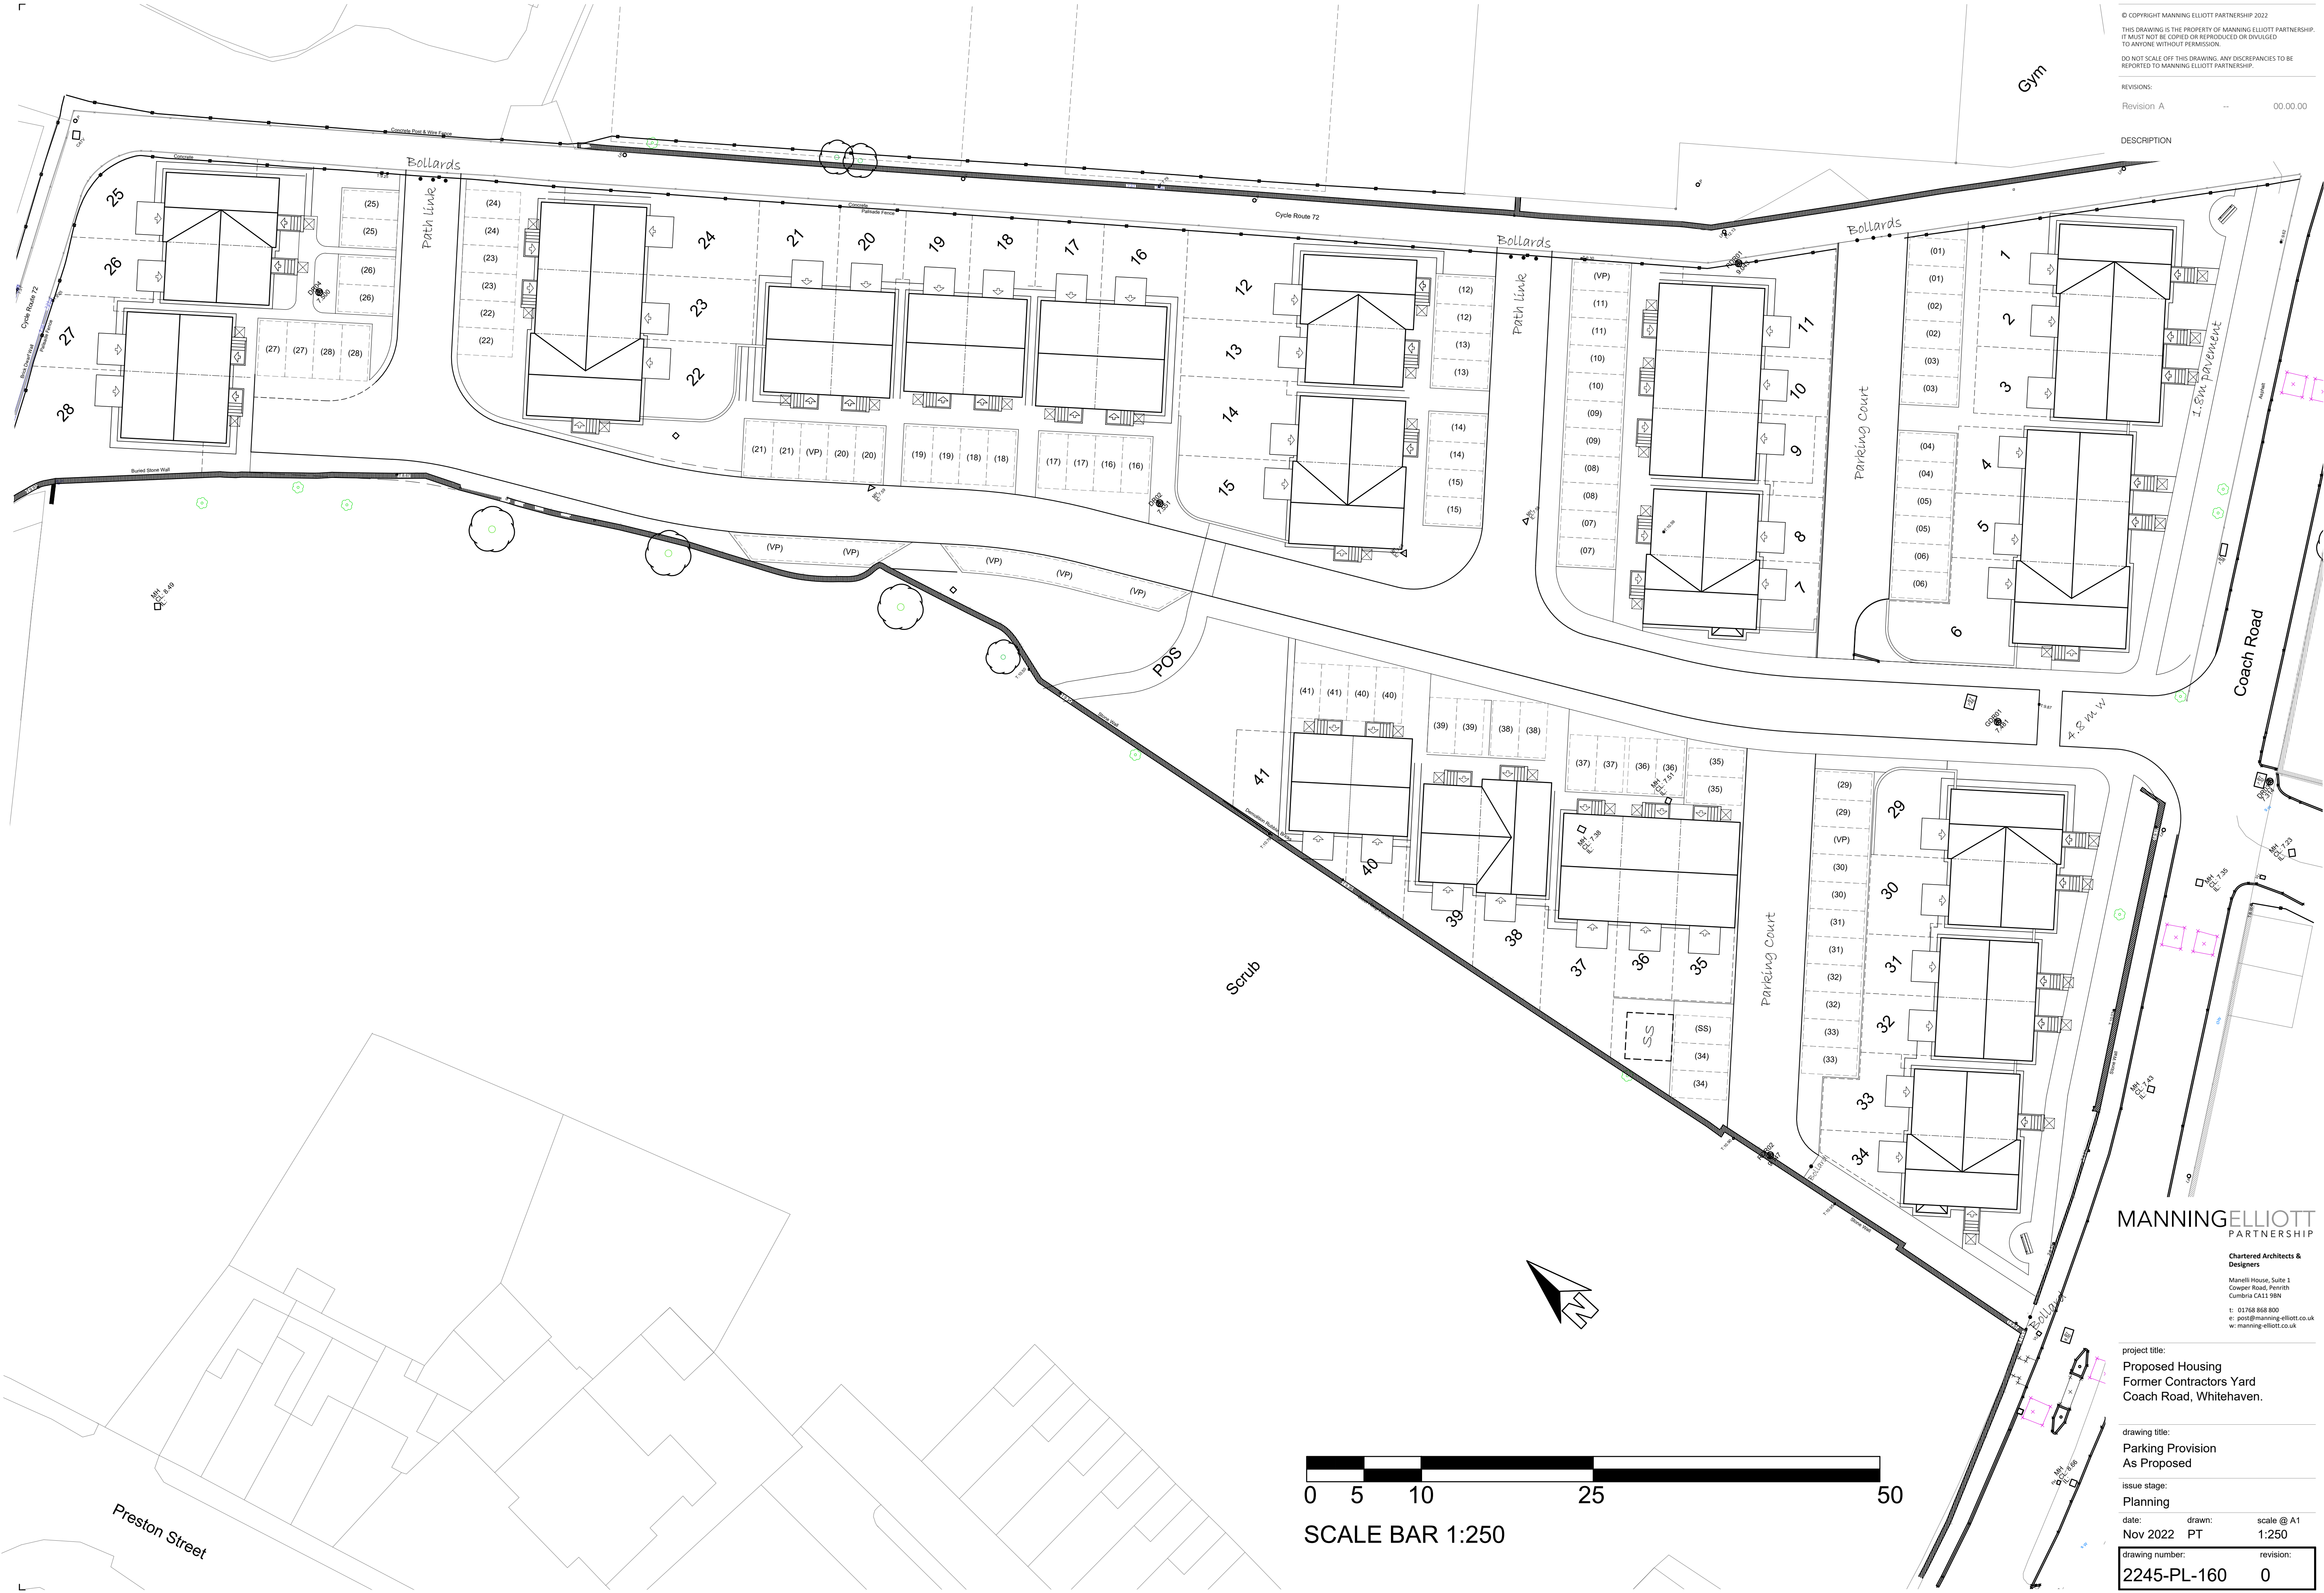


SCALE BAR 1:250

MANNINGELLIOTT
PARTNERSHIP
Chartered Architects & Designers
Manelli House, Suite 3
Cooper Road, Penrith
Cumbria CA11 9BN
t: 01768 868 800
e: post@manning-elliott.co.uk
w: manning-elliott.co.uk

project title:
Proposed Housing
Former Contractors Yard
Coach Road, Whitehaven.

drawing title:
Parking Provision
As Proposed

issue stage:
Planning

date: Nov 2022 drawn: PT scale @ A1 1:250

drawing number: 2245-PL-160 revision: 0