
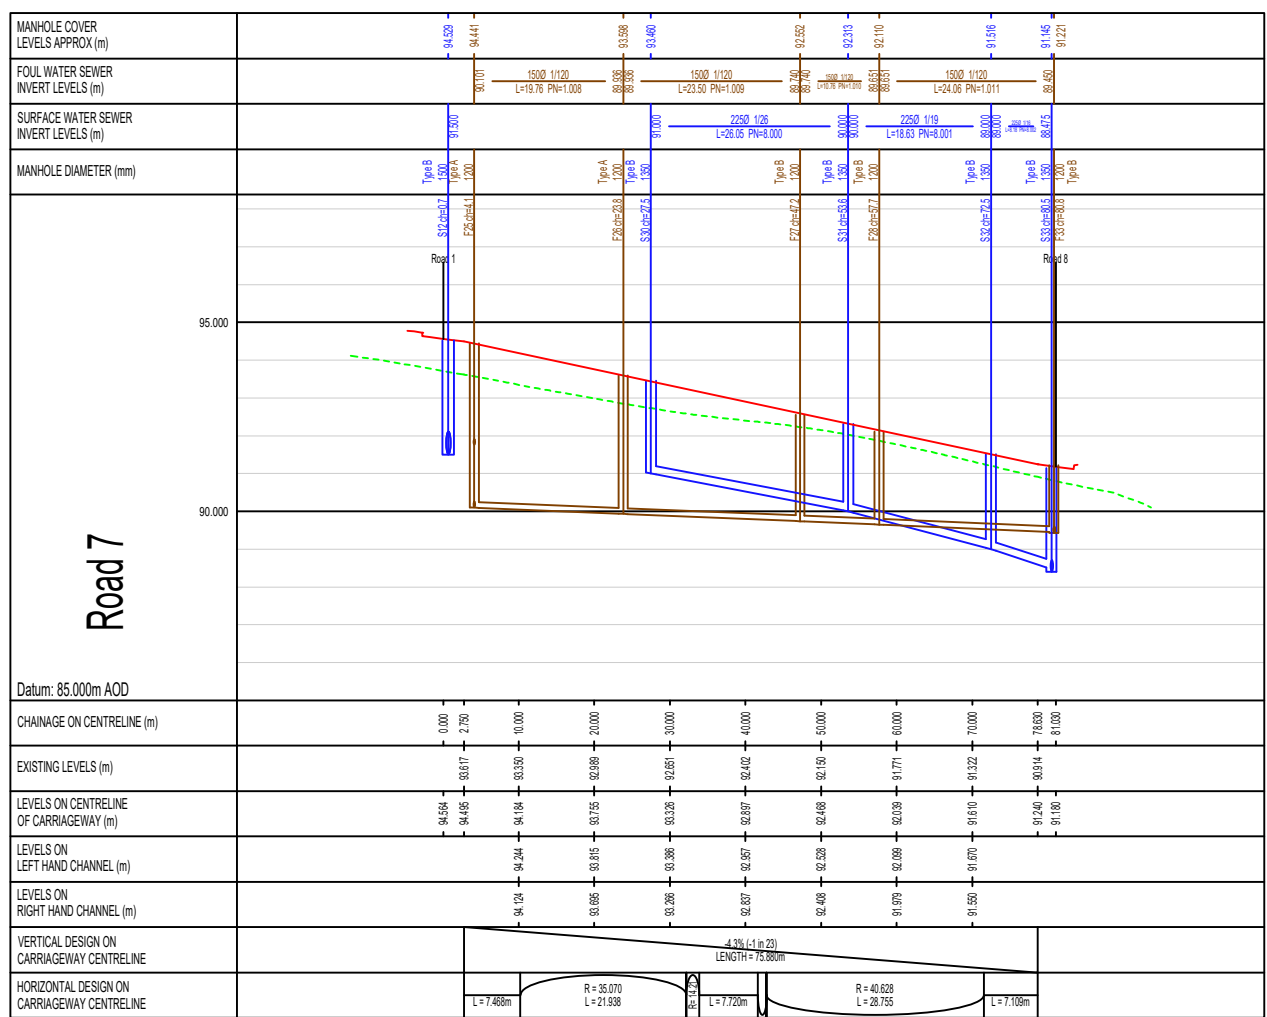
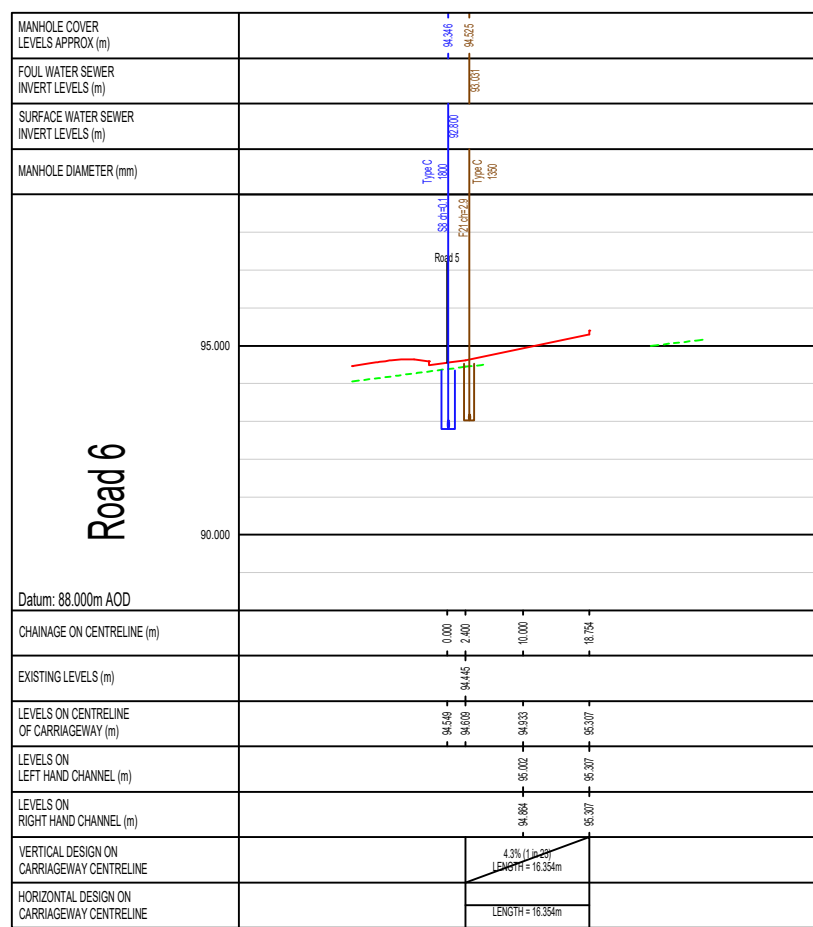
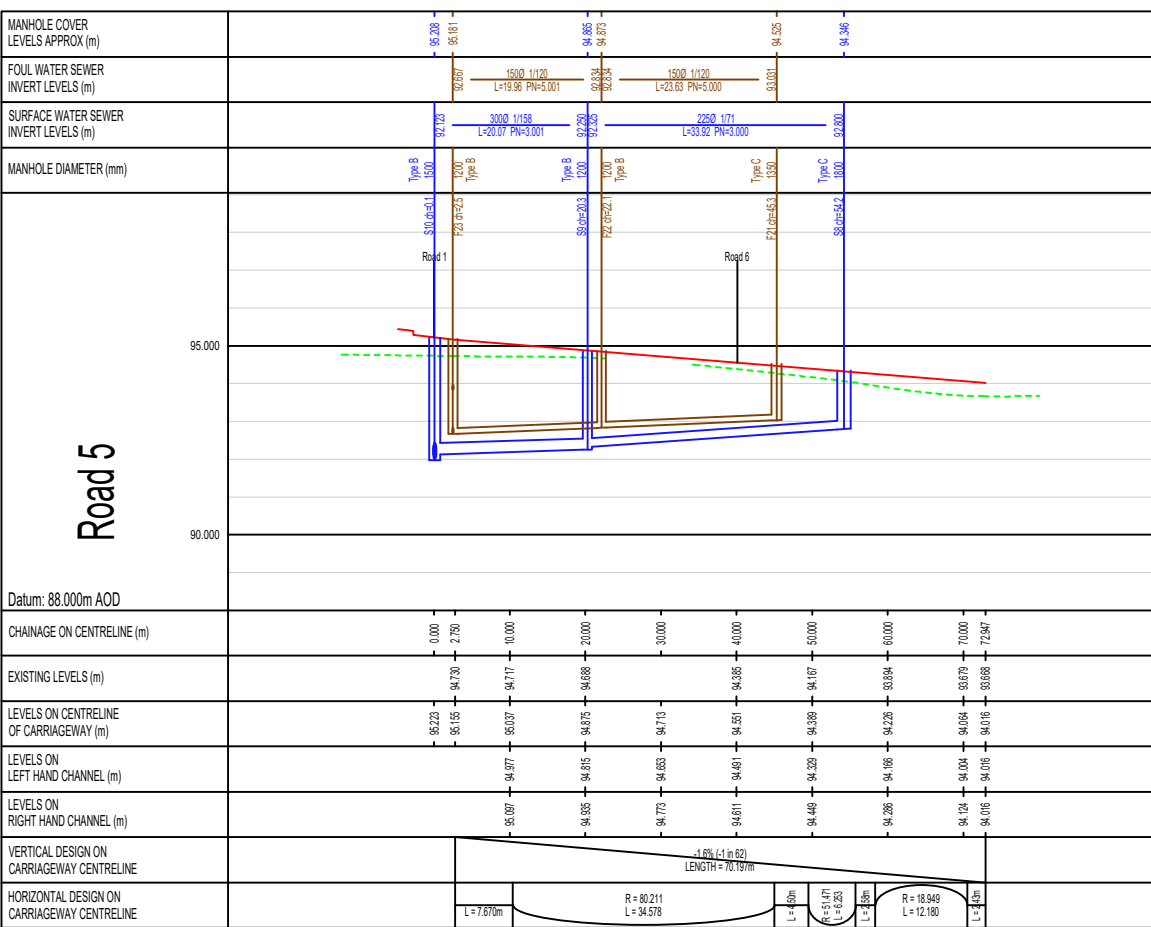
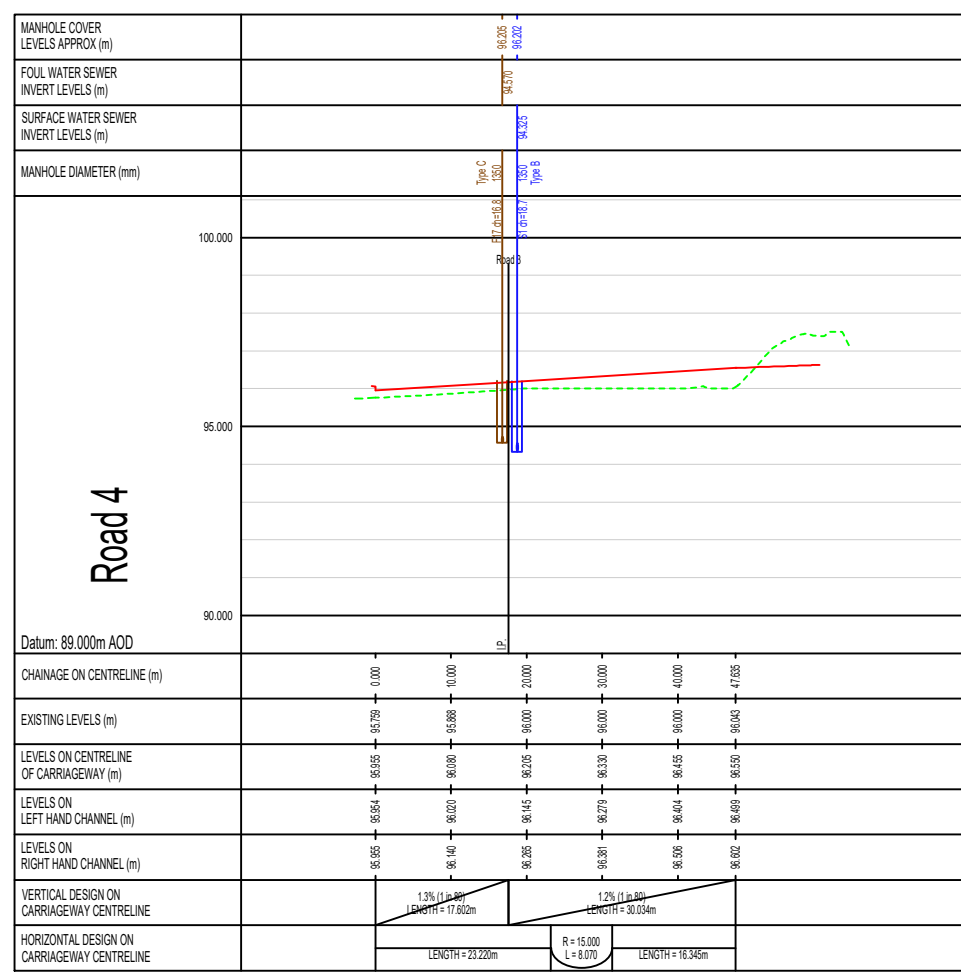
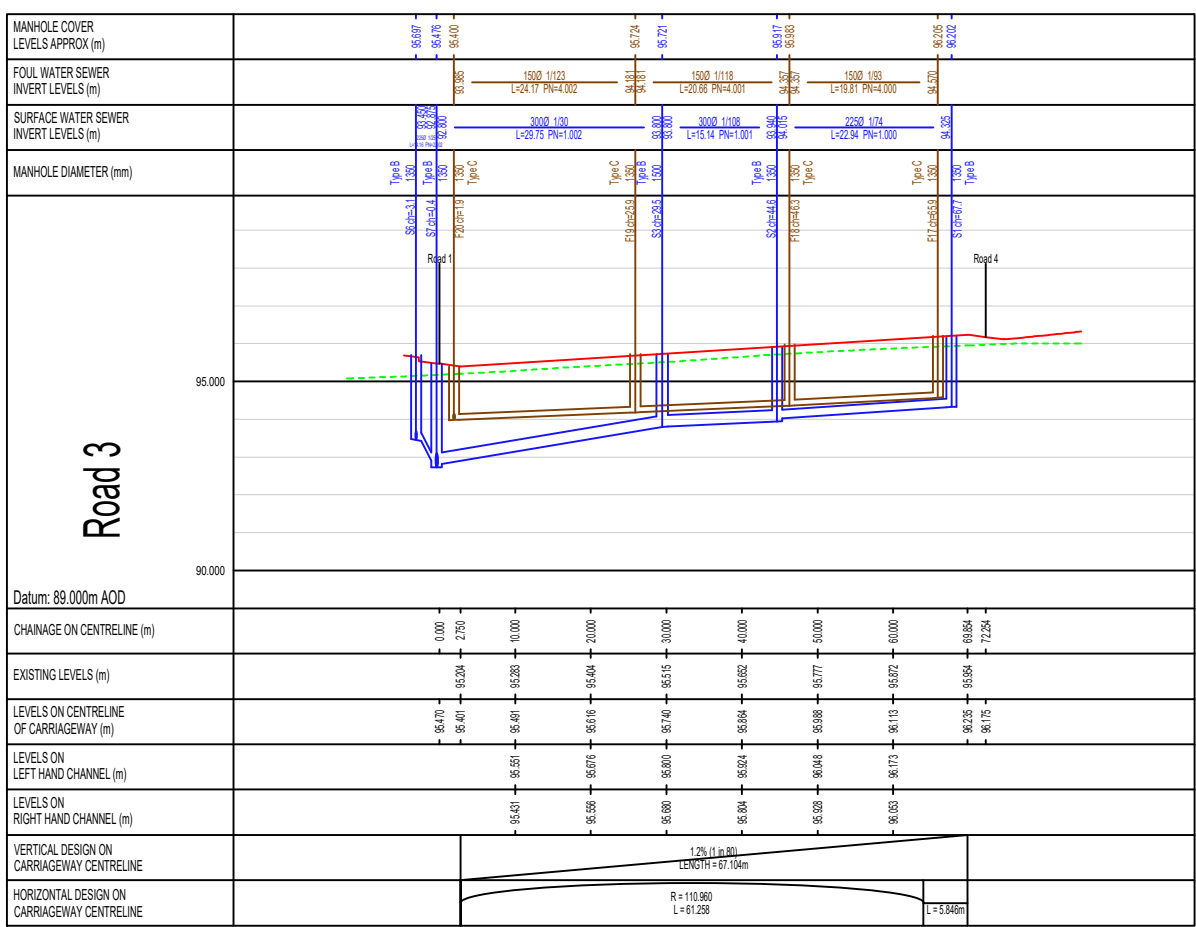
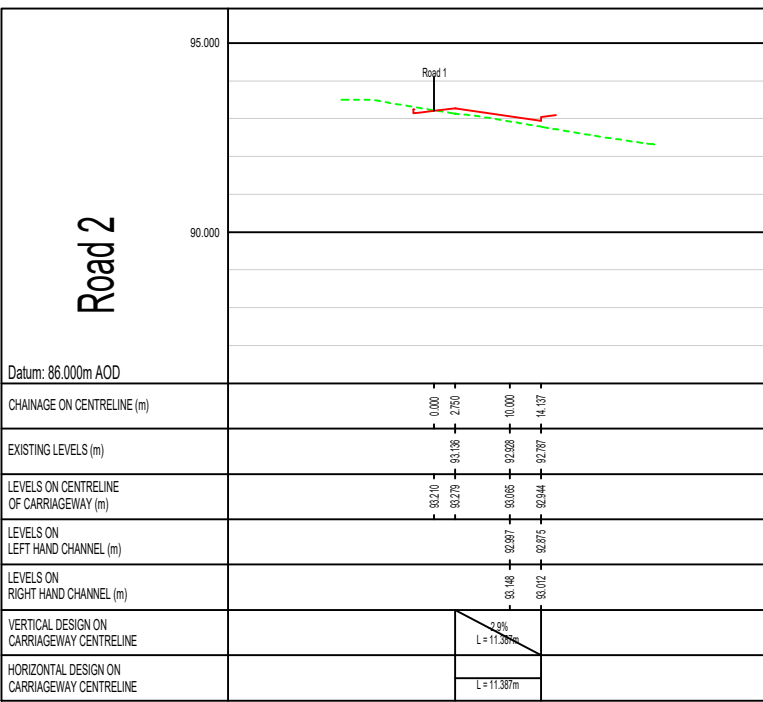


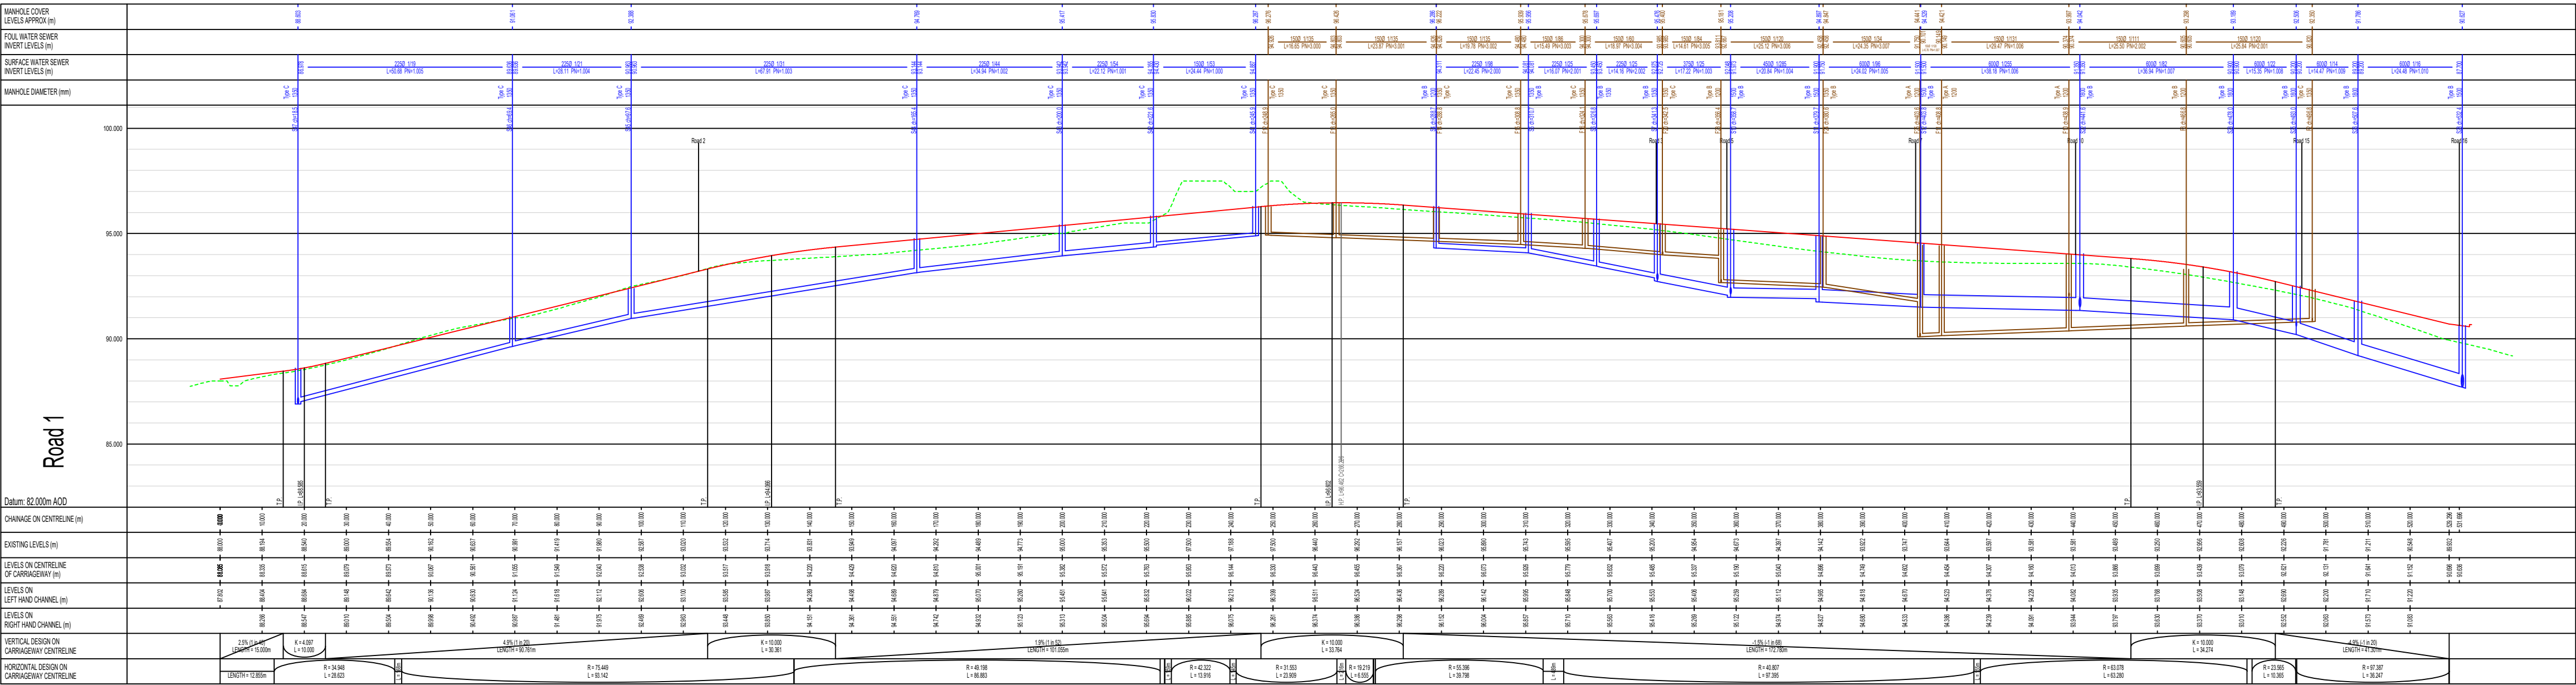

NOTE

THIS PRINT AND ANY DESIGN THEREON IS THE PROPERTY OF BECKWITH & HANLON CONSULTING ENGINEERS LIMITED AND IS TO BE RETURNED ON REQUEST. IT IS TO BE USED ONLY FOR THE PURPOSE FOR WHICH IT WAS EXPRESSLY LOANED AND IS NOT TO BE COPIED IN ANY MANNER, NOR IS INFORMATION TAKEN THEREFROM TO BE TRANSMITTED OR PASSED TO OTHERS.

DO NOT SCALE OFF THIS DRAWING.

DO NOT TAKE DIGITAL DIMENSIONS OFF THIS DRAWING.

NOTES:

GENERAL

- THIS DRAWING IS TO BE READ IN CONJUNCTION WITH BECKWITH AND HANLON 23-034-200 SERIES DRAWINGS.

P2	SECTIONS UPDATED	JH	JM	01/05/25
P1	FIRST ISSUE	JH	JM	17/01/25
REV	AMENDMENT	BY	CKD	DATE

CLIENT

JOHN SWIFT HOMES LTD.

PROJECT

SUMMERGROVE
WHITEHAVEN

DRAWING TITLE

ROAD AND DRAINAGE LONG SECTIONS
SHEET 1



Beckwith & Hanlon
Consulting Engineers Limited
F22 Willow Court, Marquis Court,
Team Valley Trading Estate,
Gateshead, NE11 0RU
tel: 0191 273 7582

SCALE	BY	CHECKED	DATE
H1:1000 V1:200	JH	JM	DEC. '24

DRAWING NO.
23-034-240

STATUS	REV	P2
PRELIMINARY	SIZE	A1