

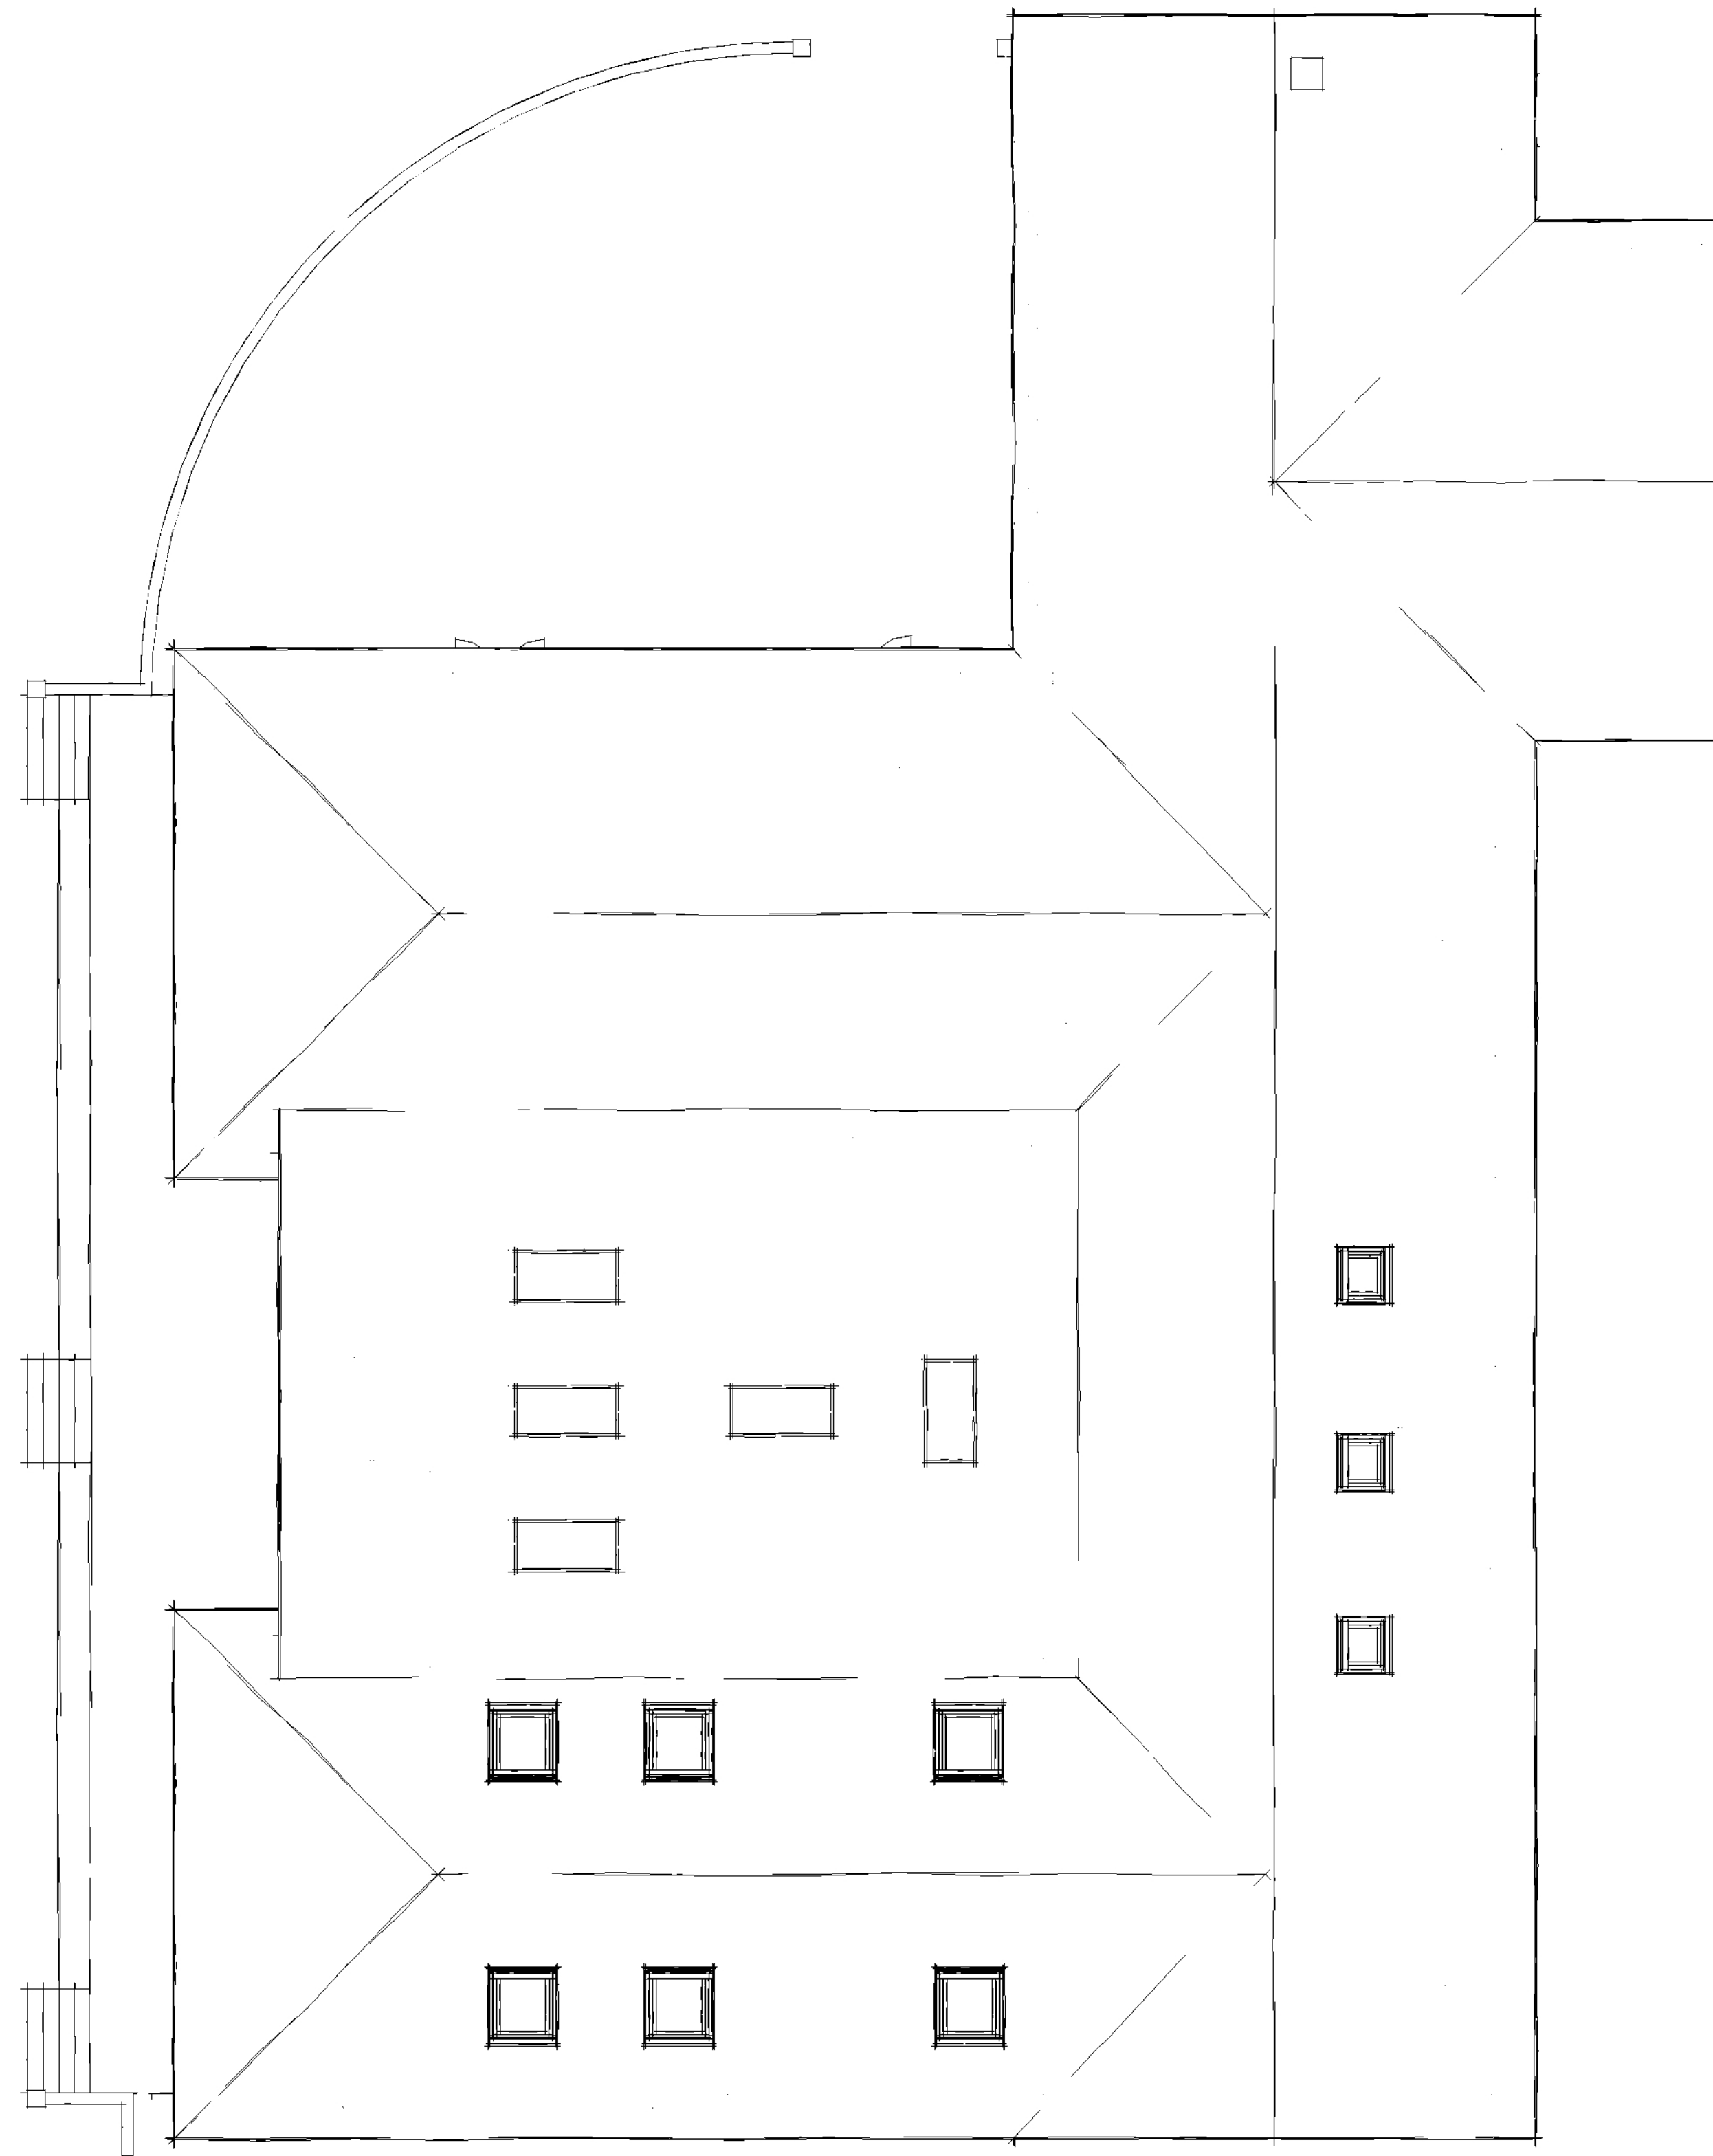


Ground
1 : 100

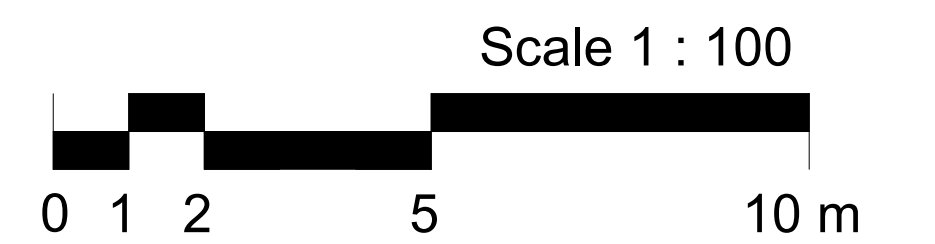

Roof
1 : 100

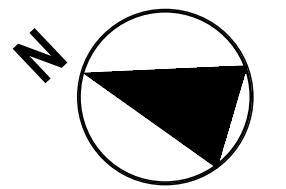

NOTES:

DRAWING MAYBE SCALED FOR PLANNING PURPOSES ONLY

© FOX ARCHITECTURAL DESIGN

A 2023-09-01 Amendments following client comments	
Client: MILLOM R.U.F.C	
Project: WILSON PARK - HAVERIGG	
Title: PLANS AS PROPOSED	
Scale: 1 : 100@ A1	
Date: AUGUST 2023	
Status: PLANNING	
Drawing Reference: 23-11-P-04	Revision: A