

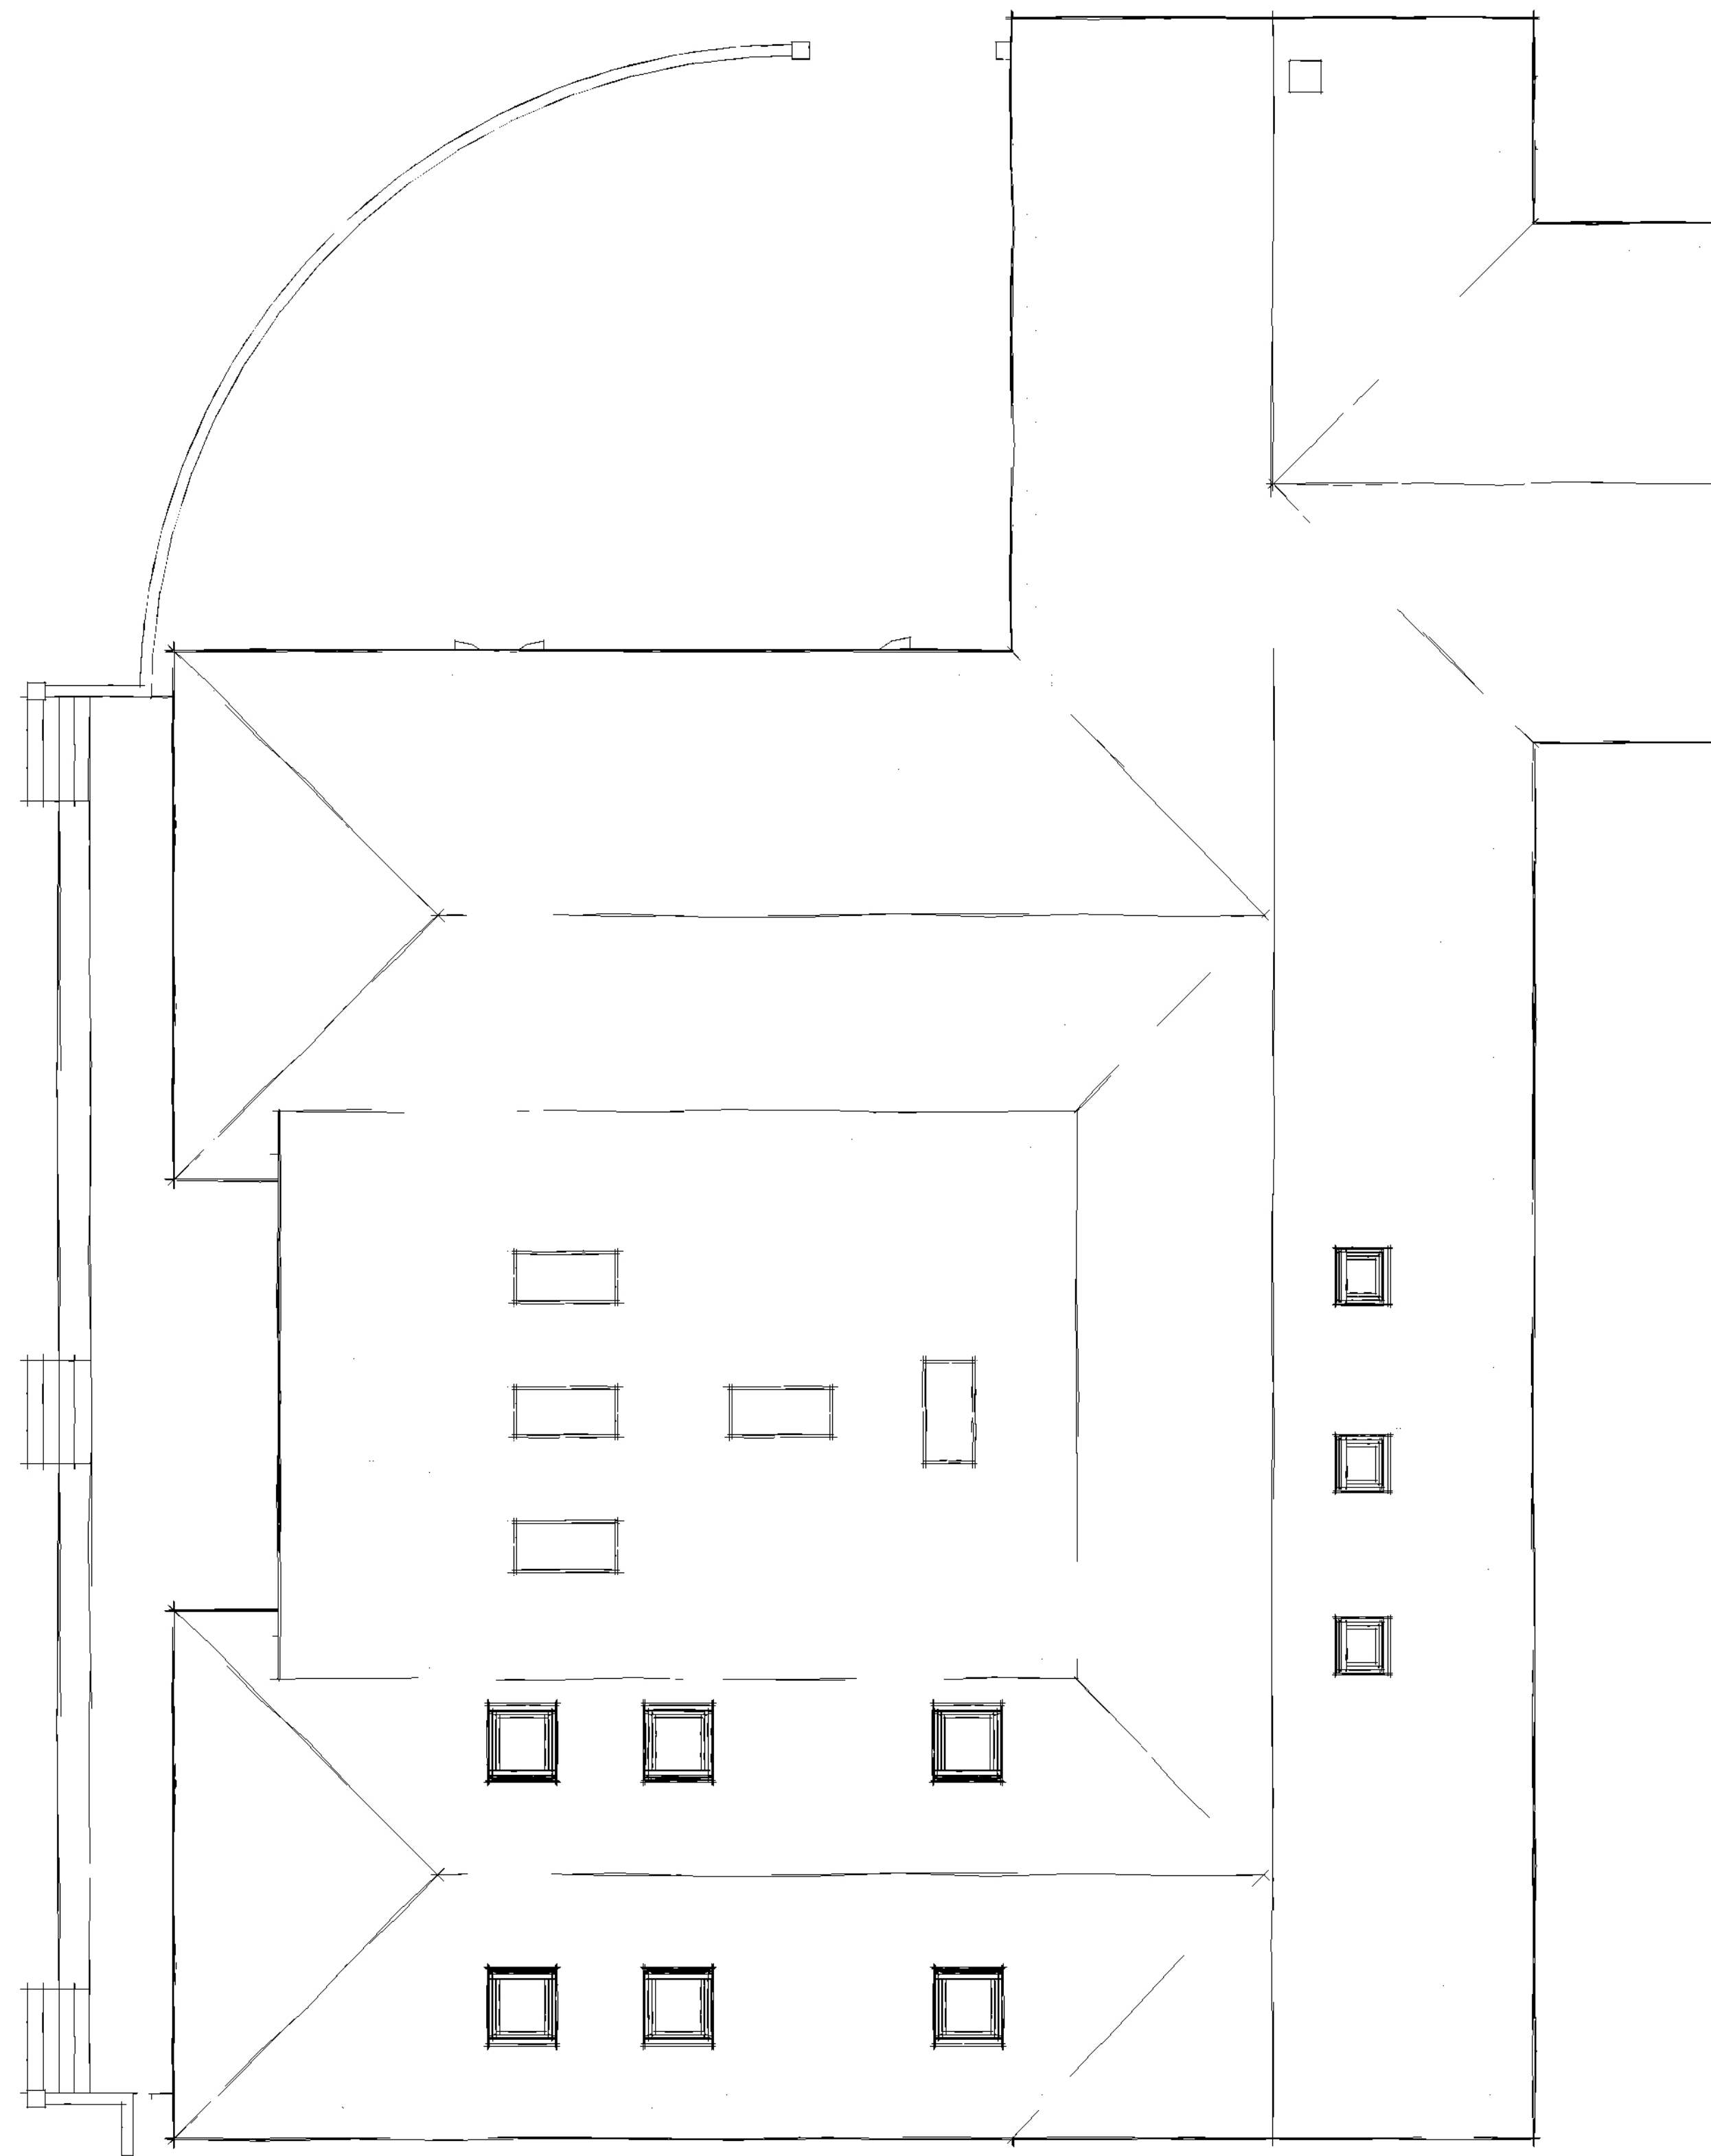


Ground
1 : 100

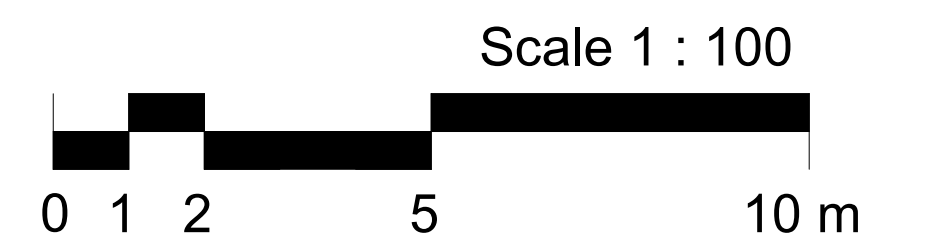

Roof
1 : 100

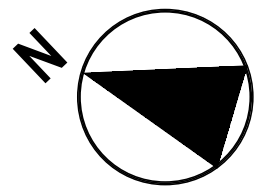

NOTES:

DRAWING MAYBE SCALED FOR PLANNING PURPOSES ONLY

© FOX ARCHITECTURAL DESIGN

- B 2024-02-01 Parking areas removed
- A 2023-09-01 Amendments following client comments

Client:
MILLOM R.U.F.C

Project:
WILSON PARK - HAVERIGG

Title:
PLANS AS PROPOSED

Scale:
1 : 100@ A1

Date:
AUGUST 2023

Status:
PLANNING

Drawing Reference:
23-11-P-04

Revision:
B