

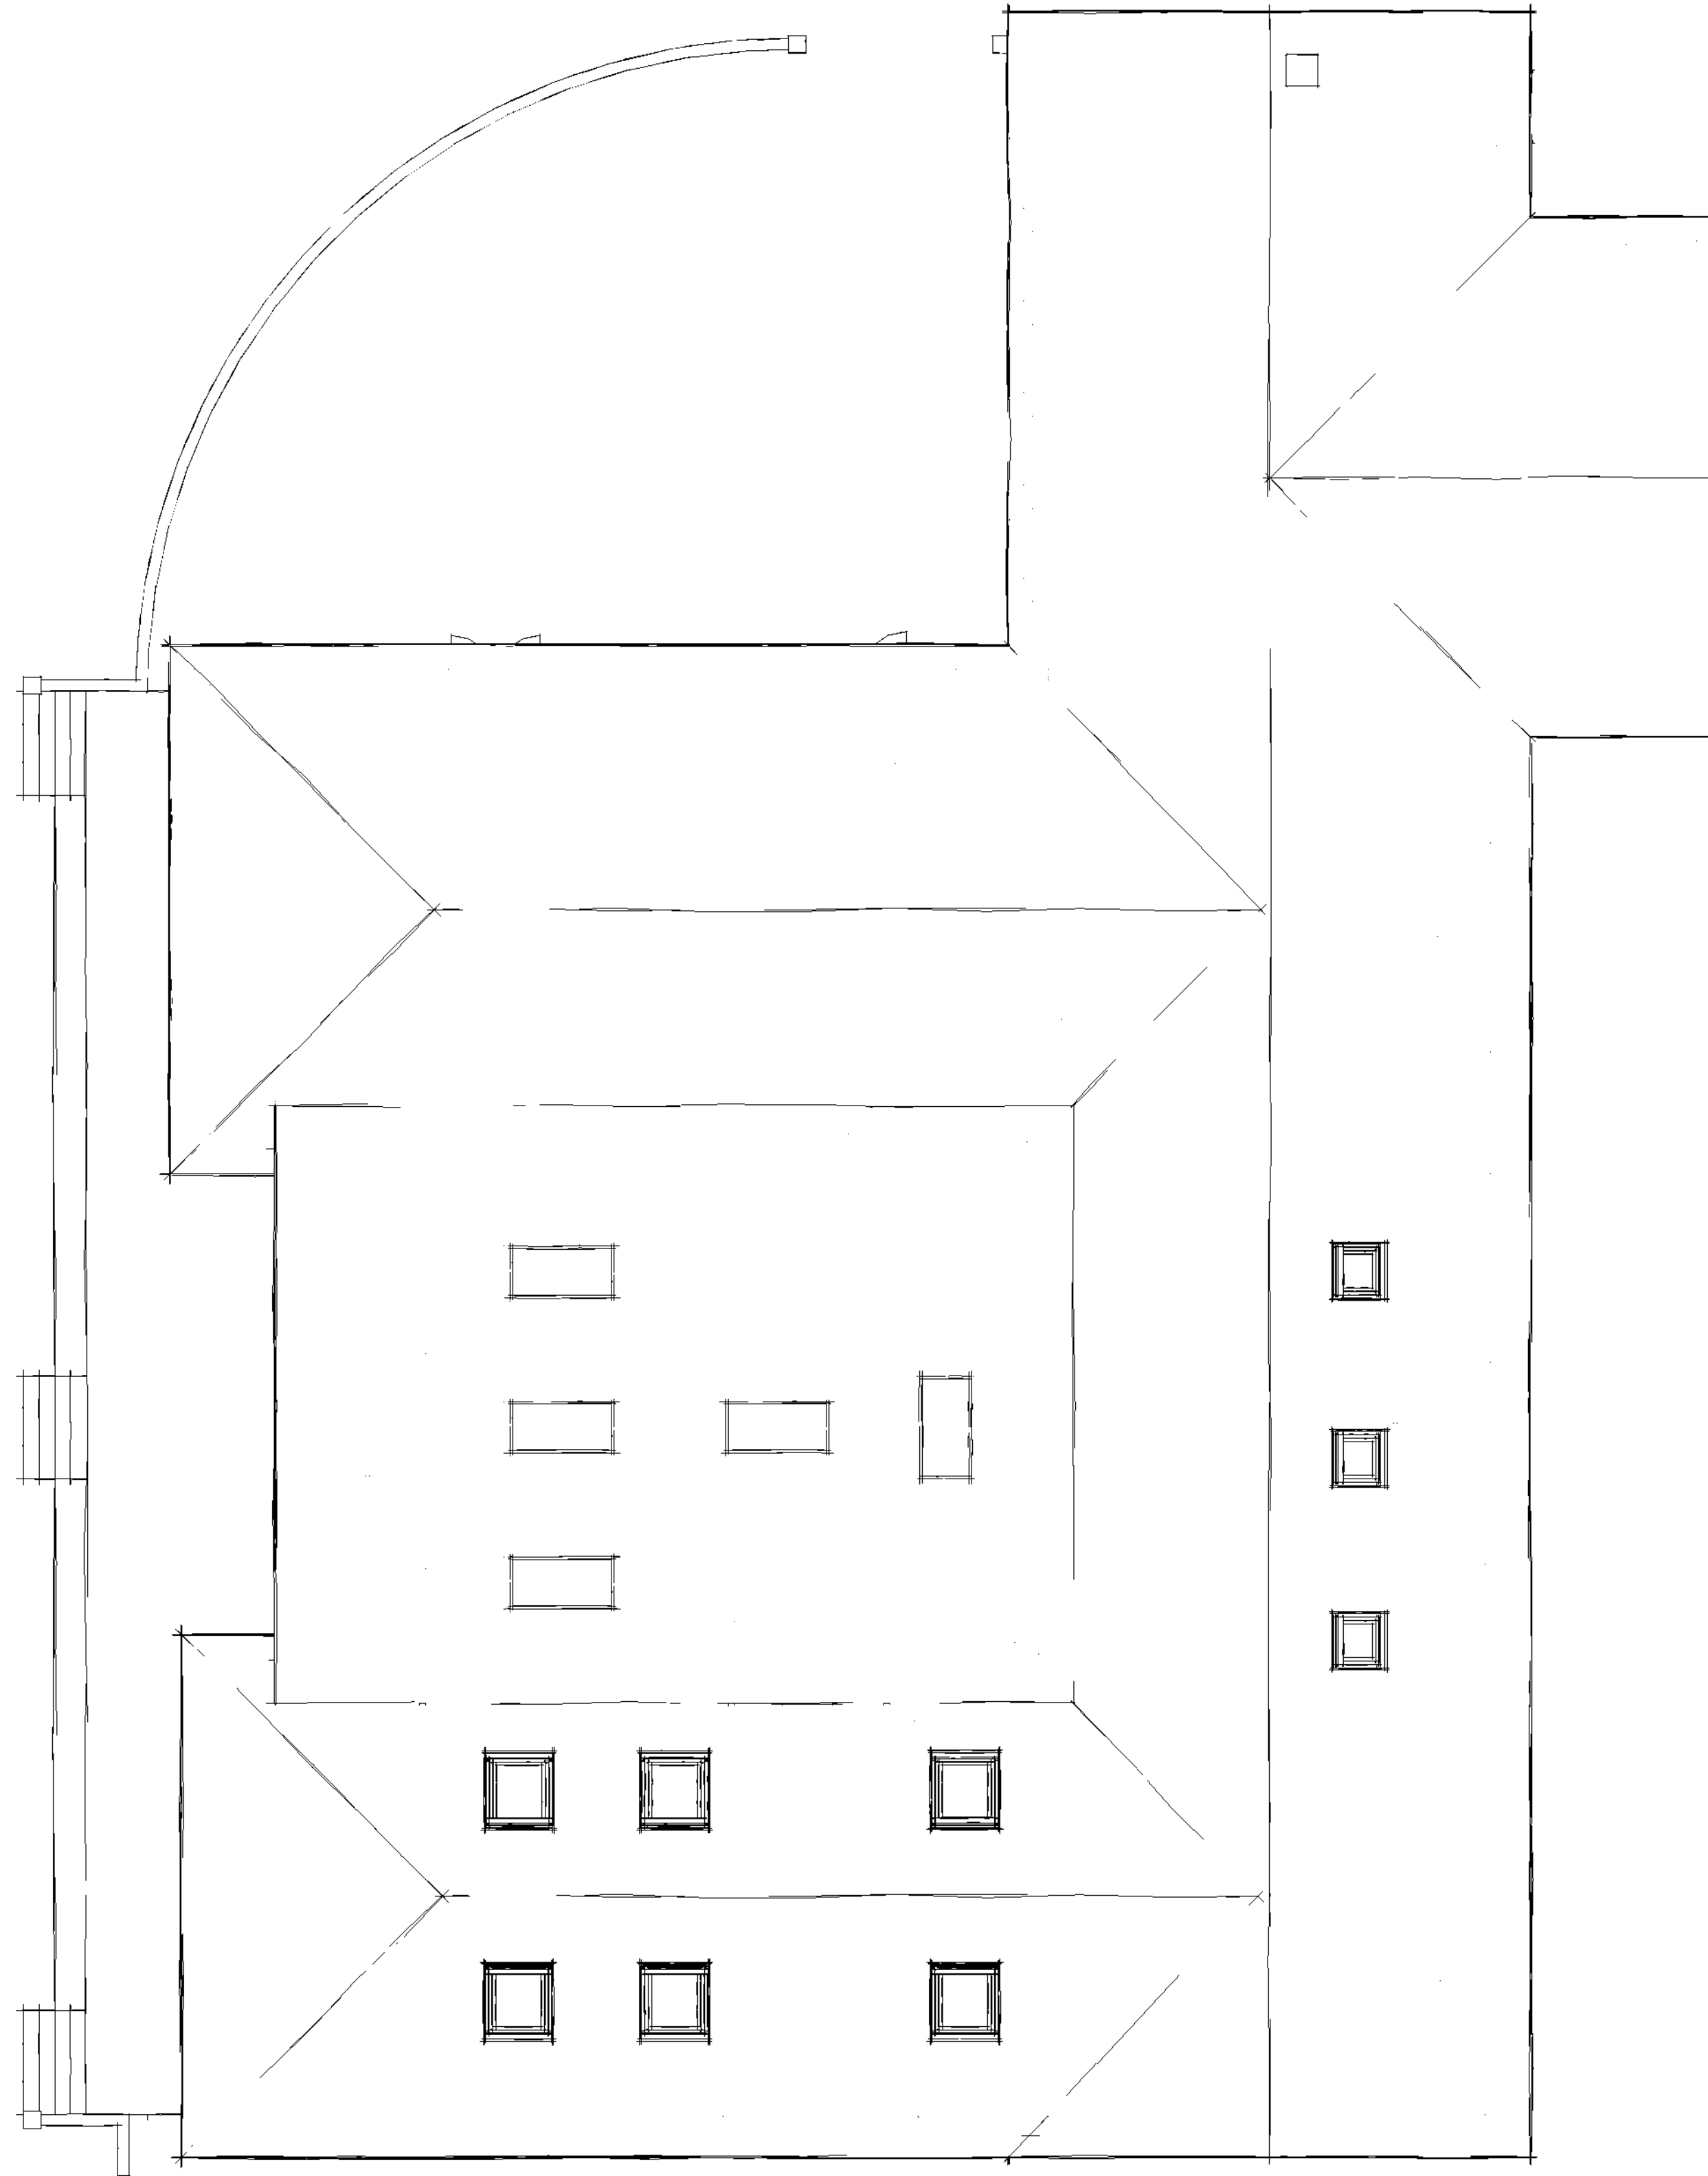


**Ground**  
1 : 100

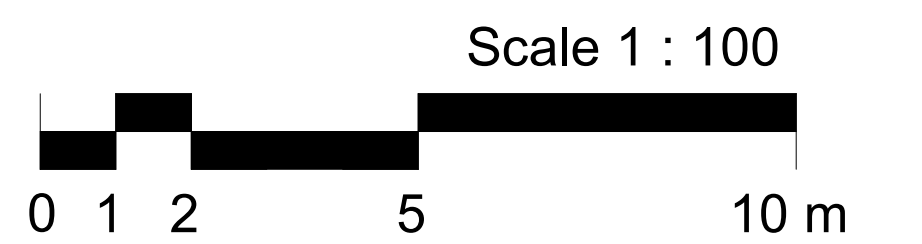

**Roof**  
1 : 100

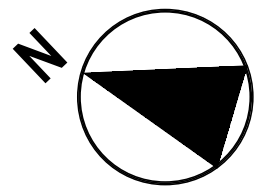

**NOTES:**

DRAWING MAYBE SCALED FOR PLANNING PURPOSES ONLY

© FOX ARCHITECTURAL DESIGN

- C 2024-01-22 Dims and detail added to shower areas
- B 2024-01-02 Parking areas removed
- A 2023-09-01 Amendments following client comments

Client:  
MILLOM R.U.F.C

Project:  
WILSON PARK - HAVERIGG

Title:  
PLANS AS PROPOSED

Scale:  
1 : 100@ A1

Date:  
AUGUST 2023

Status:  
PLANNING

Drawing Reference:  
23-11-P-04

Revision:  
C