


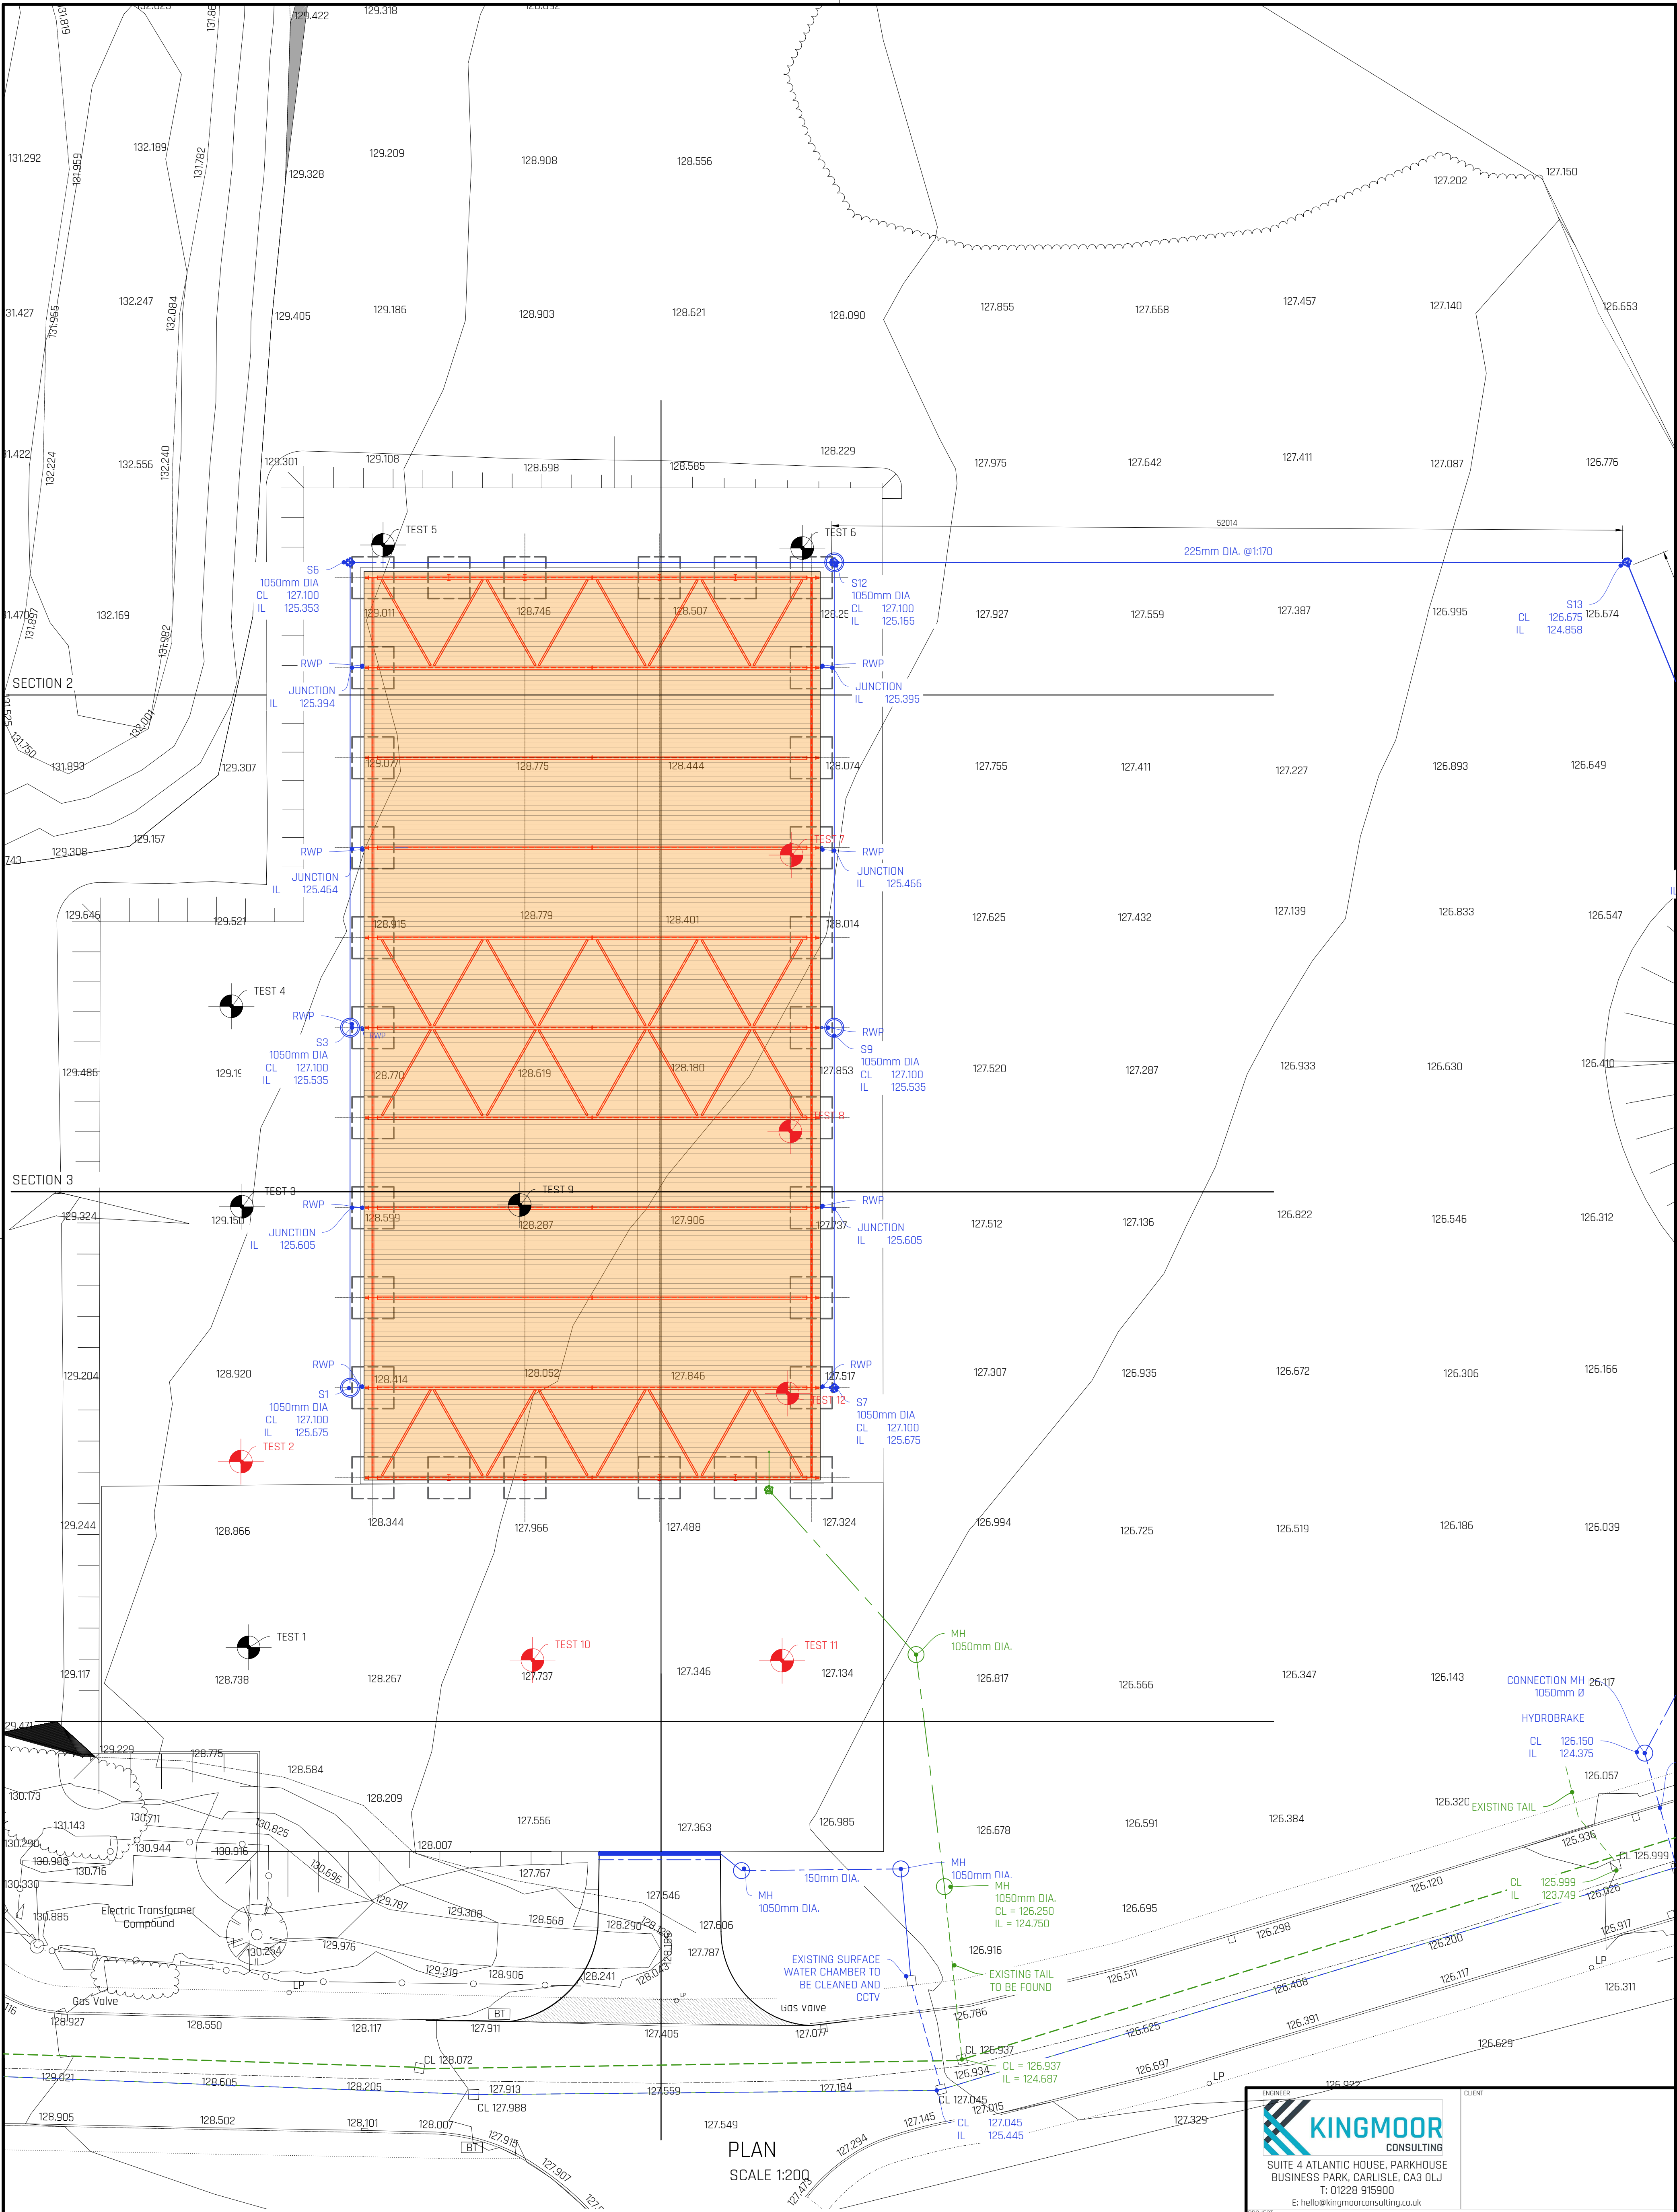

PLAN
SCALE 1:200

- GENERAL NOTES
- ALL DIMENSIONS IN MILLIMETERS UNLESS NOTED AND NOT TO BE SCALED FROM DRAWINGS. USE WRITTEN DIMENSIONS ONLY AND CHECK ON SITE BEFORE ORDERING MATERIALS OR STEELWORK.
 - ALL DRAWINGS TO BE READ IN CONJUNCTION WITH DRAWINGS PRODUCED BY OTHERS AND ANY ERRORS TO BE BROUGHT TO THE ATTENTION OF THE ENGINEER PRIOR TO COMMENCEMENT OR INSTALLATION OF THE WORKS.
 - ALL MATERIALS AND WORKMANSHIP TO BE UNDERTAKEN IN ACCORDANCE WITH BEST PRACTICE AND THE RELEVANT CODES INCLUDING BRITISH STANDARDS AND BUILDING REGULATIONS.

SUITE 4 ATLANTIC HOUSE, PARKHOUSE
BUSINESS PARK, CARLISLE, CA3 0LJ
T: 01228 915900
E: hello@kingmoorconsulting.co.uk

CLIENT

PROPOSED WAREHOUSE, JOE MCBAIN AVE
MORESBY PARKS, WHITEHAVEN, CA28 8EA

TITLE
EXTERNAL WORKS
DRAINAGE SHEET 1

SCALE AS NOTED	STATUS FOR BUILDING CONTROL	
PAPER SIZE A1	DRAWN BY S LOWES	CHECKED AND APPROVED C AIMERS
PROJECT PHASE BUILD	DATE AUG 2023	DATE AUG 2023
DRAWING NUMBER 23-164-DWG052	REVISION E	