



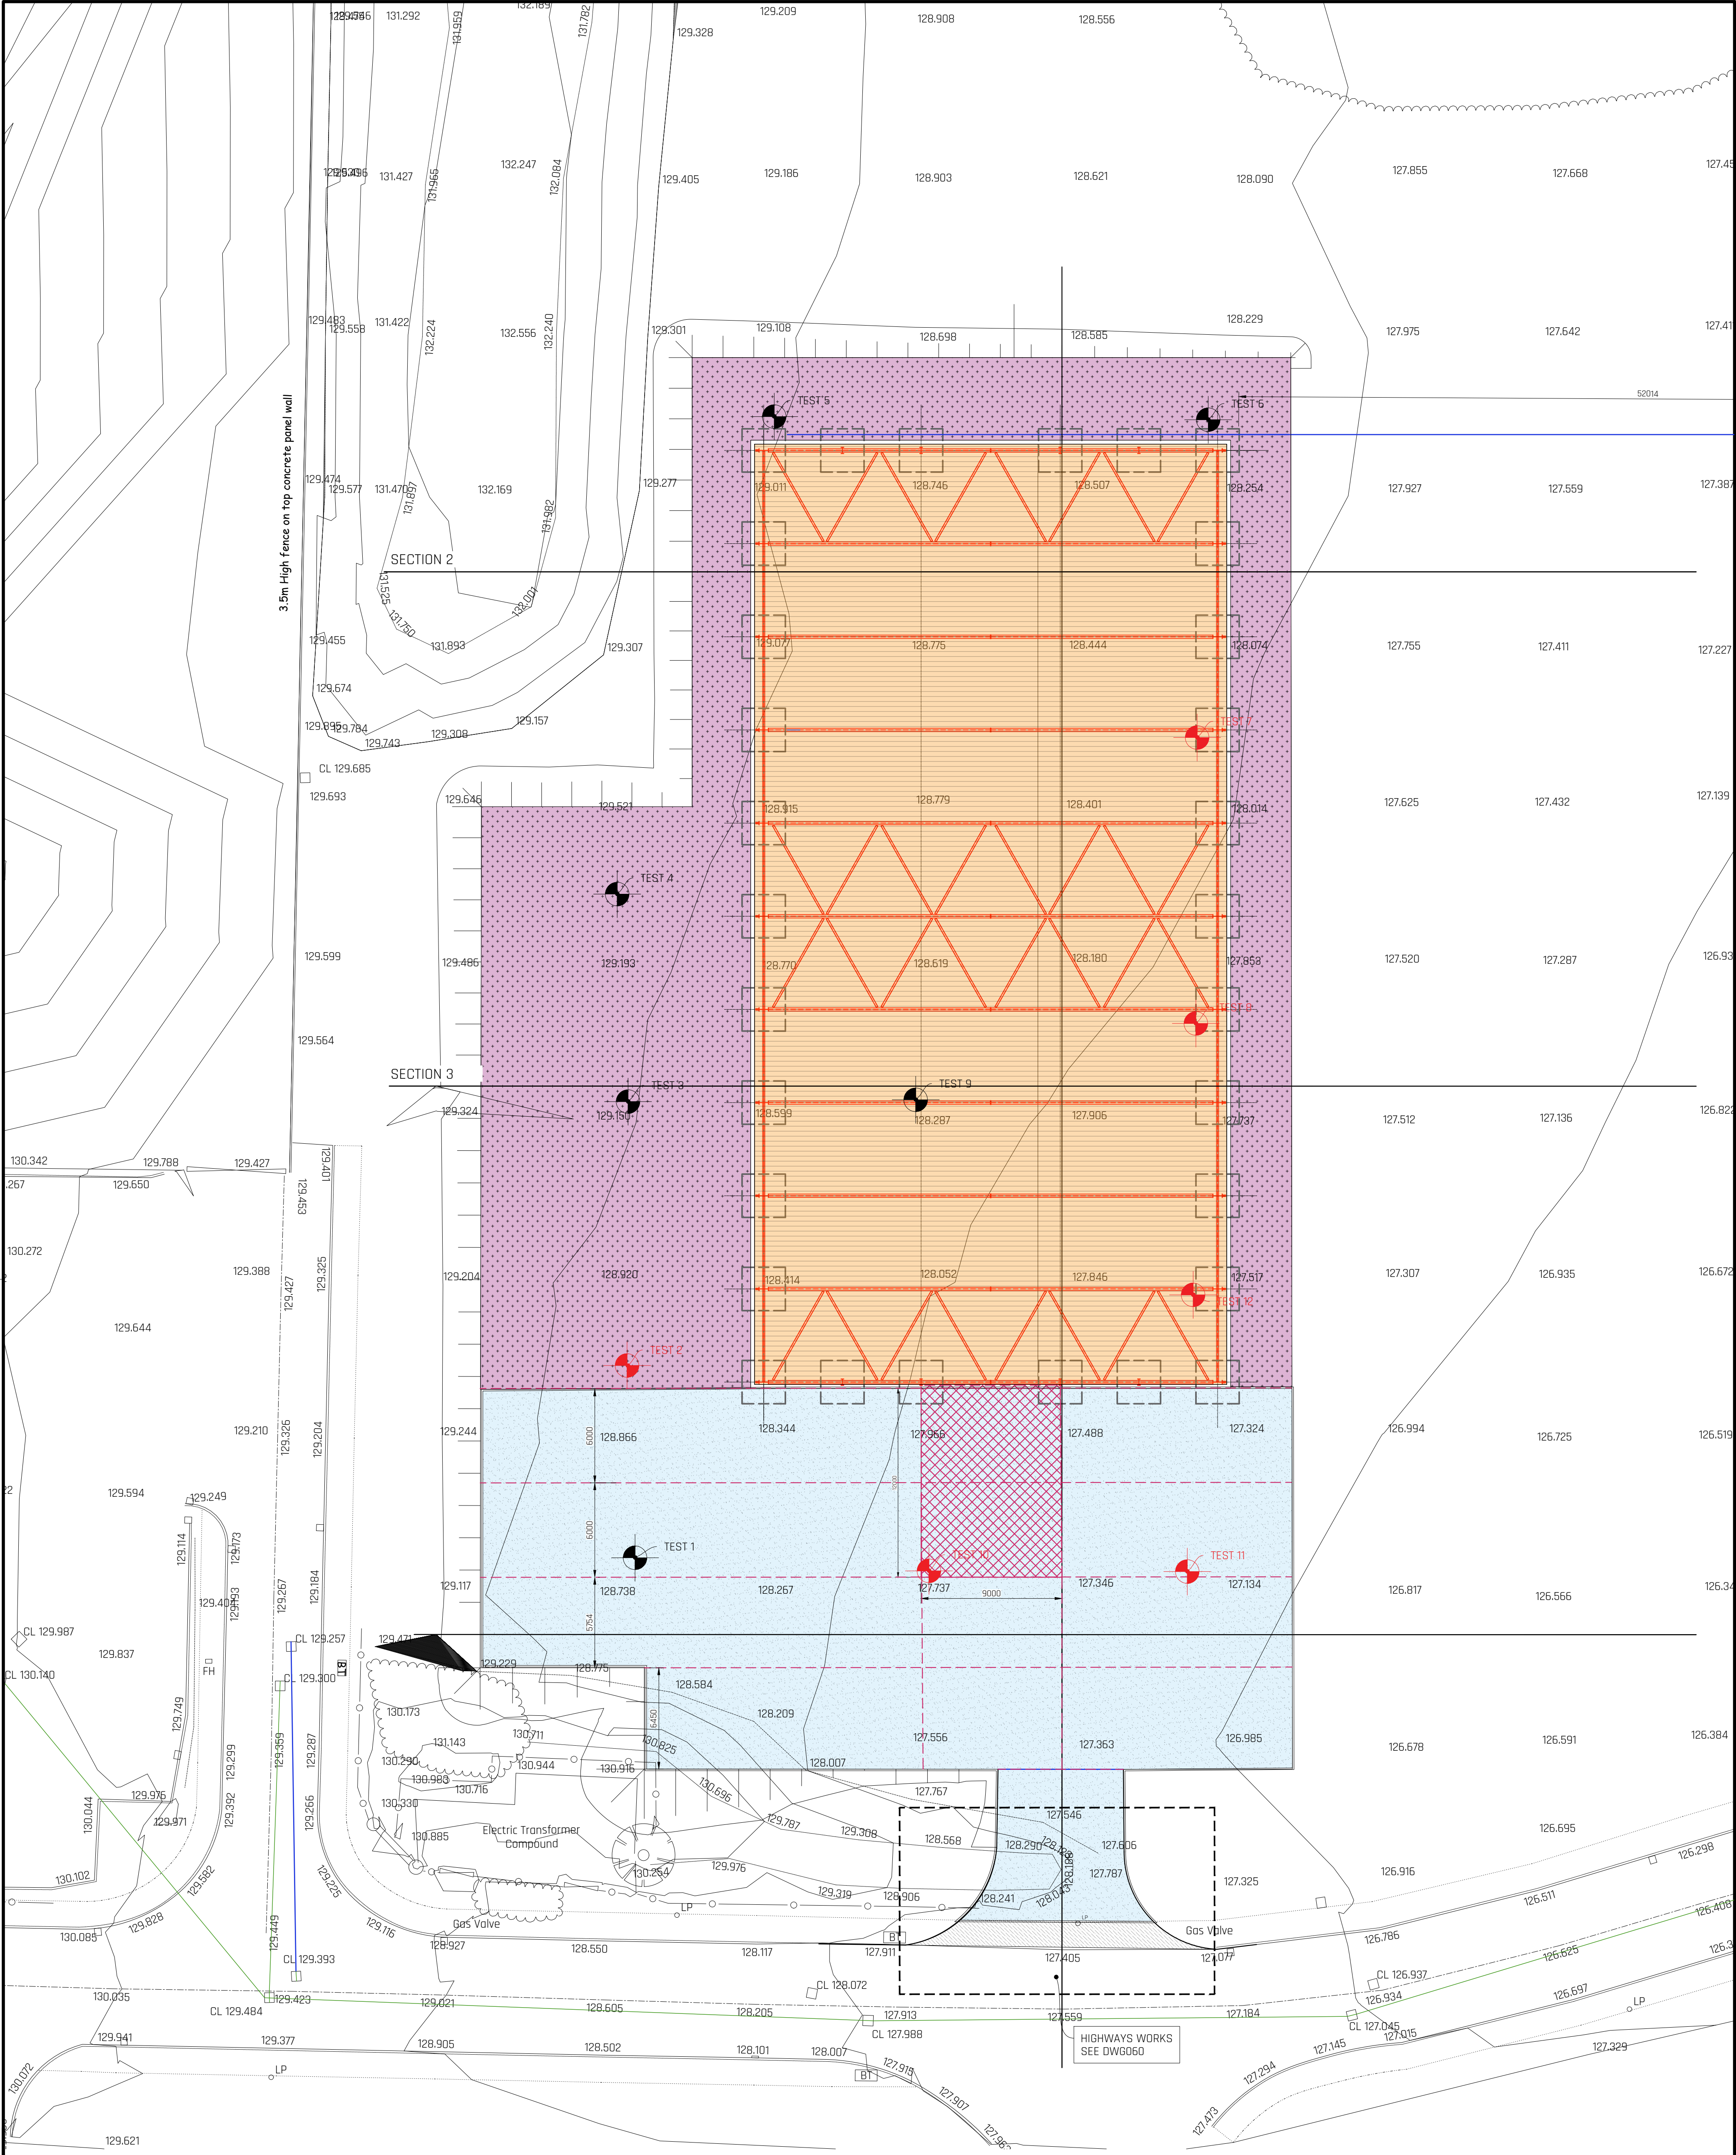


PLAN
SCALE 1:200

KEY

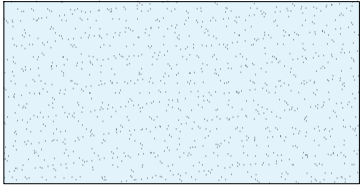

150mm REINFORCED CONCRETE
SLABS CONSTRUCTED IN WIDE
SLAB TECHNIQUE

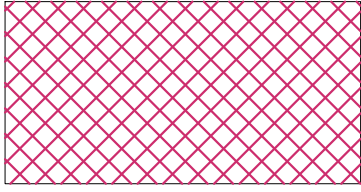

COMPACTED TYPE 3
ROADSTONE

AREA TO BE FINISHED TO
SR2 STANDARD

GENERAL NOTES

- ALL DIMENSIONS IN MILLIMETERS UNLESS NOTED AND NOT TO BE SCALED FROM DRAWINGS. USE WRITTEN DIMENSIONS ONLY AND CHECK ON SITE BEFORE ORDERING MATERIALS OR STEELWORK.
- ALL DRAWINGS TO BE READ IN CONJUNCTION WITH DRAWINGS PRODUCED BY OTHERS AND ANY ERRORS TO BE BROUGHT TO THE ATTENTION OF THE ENGINEER PRIOR TO COMMENCEMENT OR INSTALLATION OF THE WORKS.
- ALL MATERIALS AND WORKMANSHIP TO BE UNDERTAKEN IN ACCORDANCE WITH BEST PRACTICE AND THE RELEVANT CODES INCLUDING BRITISH STANDARDS AND BUILDING REGULATIONS.



SUITE 4 ATLANTIC HOUSE, PARKHOUSE
BUSINESS PARK, CARLISLE, CA3 0LJ
T: 01228 915900
E: hello@kingmoorconsulting.co.uk

CLIENT

PROPOSED WAREHOUSE, JOE MCBAIN AVE
MORESBY PARKS, WHITEHAVEN, CA28 8EA

TITLE

EXTERNAL WORKS
SURFACING PLAN

SCALE

AS NOTED

STATUS

FOR BUILDING CONTROL

PAPER SIZE

A1

DRAWN BY

S LOWES

CHECKED AND APPROVED

C AIMERS

PROJECT PHASE

BUILD

DATE

AUG 2023

DATE

AUG 2023

DRAWING NUMBER

23-164-DWG055

REVISION

C