


GENERAL NOTES

THIS DRAWING TO BE READ IN CONJUNCTION WITH ALL RELEVANT ENGINEERS, ARCHITECTS AND SPECIALISTS DRAWINGS AND SPECIFICATIONS.


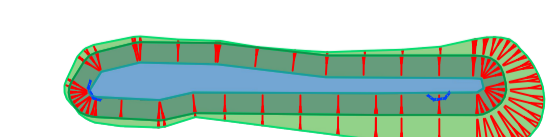

ALL RELEVANT DIMENSIONS TO BE OBTAINED/CHECKED AGAINST ARCHITECT'S DRAWINGS AND BY SITE MEASUREMENT PRIOR TO THE COMMENCEMENT OF WORKS OR ORDERING OF MATERIALS. DISCREPANCIES BETWEEN THE DRAWINGS AND SITE CONDITIONS TO BE NOTIFIED TO THE ENGINEER.

DO NOT SCALE FROM THIS DRAWING.

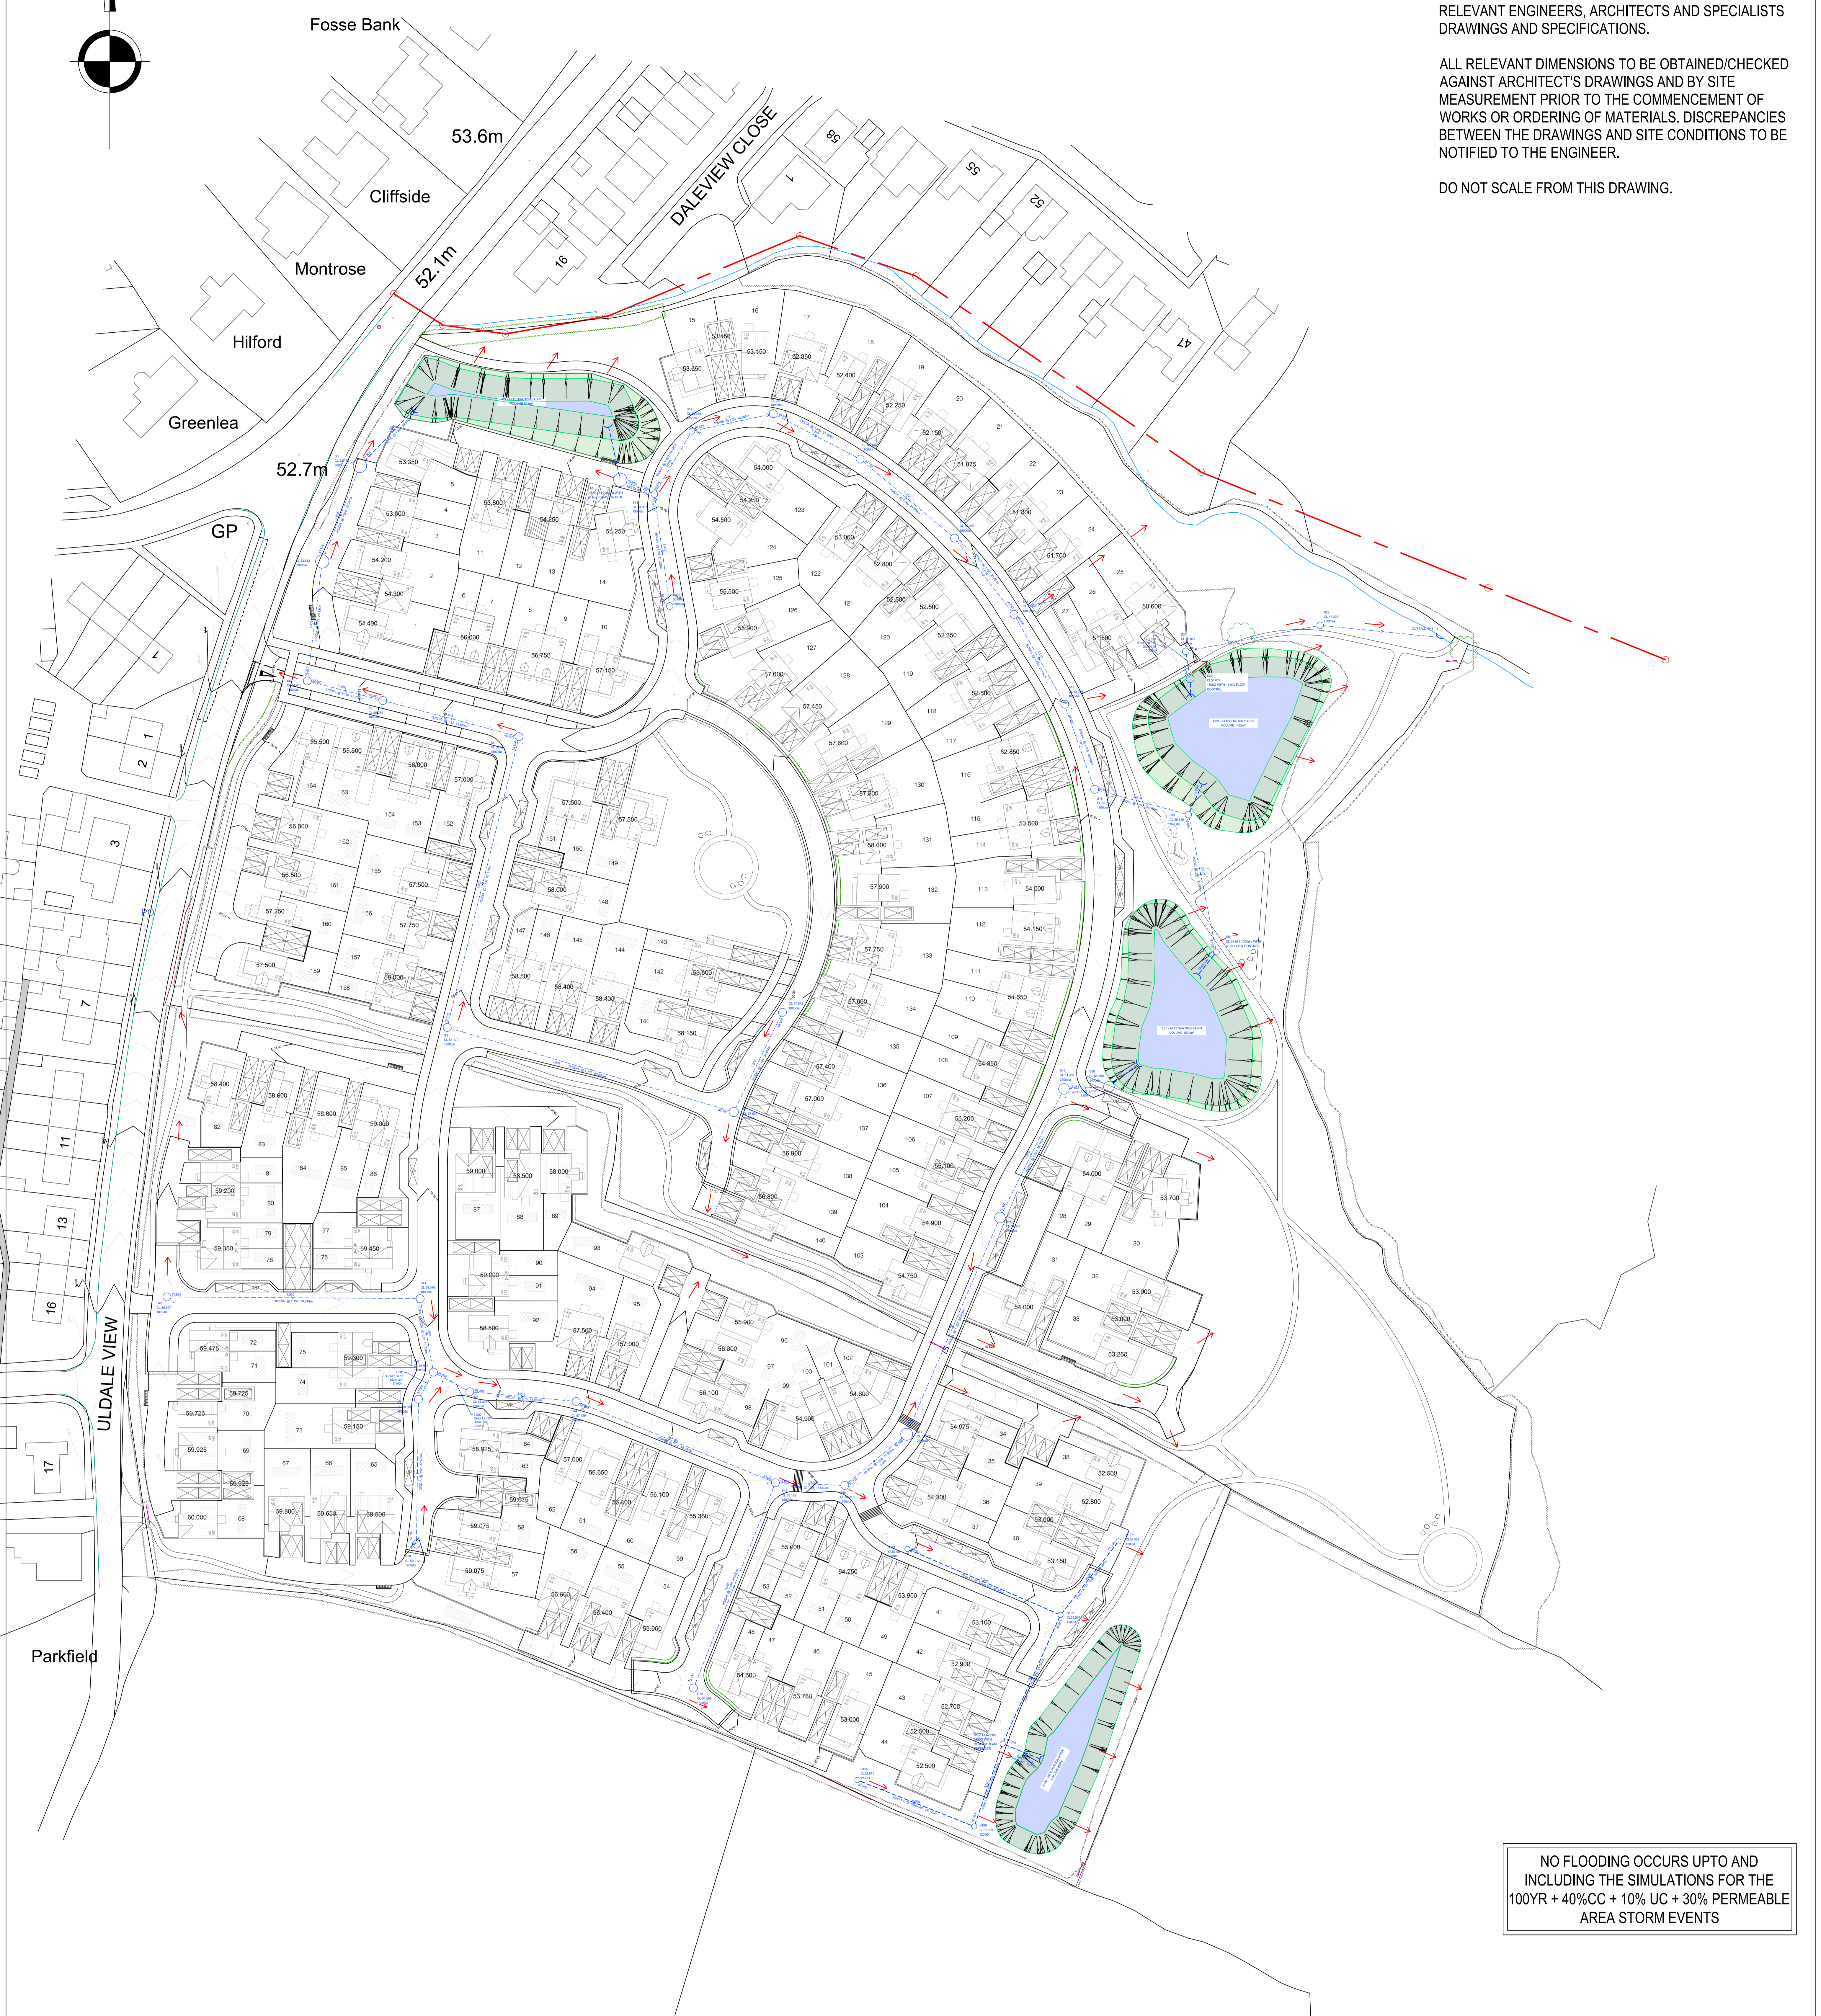

NO FLOODING OCCURS UPTO AND INCLUDING THE SIMULATIONS FOR THE 100YR + 40%CC + 10% UC + 30% PERMEABLE AREA STORM EVENTS

Key:

-  Surface Water Drainage
-  Open Drainage Feature
-  Flood Exceedance Route

DRAWING STATUS:		PLANNING			
CLIENT:	GLEESON HOMES				
ARCHITECT:	DESIGN BY POD				
PROJECT:	LAND OFF ULDALE VIEW EGREMONT				
TITLE:	FLOOD EXCEEDANCE ROUTES				
REV	DATE	DESCRIPTION	BY	CHECKED	APP'D
P01		PLANNING ISSUE	RB	RG	MG
P02		AMENDED LAYOUT AND DRAINAGE	RB	RG	MG
P03		REMOVED HIGHLAND AND MARKED OUTLINES	RB	RG	MG
P04		AMENDED GRP	RB	RG	MG
STATUS: S2 PROJECT NO: 23127 - GAD - 00 - 00 - DR - C - 1005 REV: P04					
SCALE @ NO:	DESIGNED:	DRAWN:	CHECKED:	APPROVED:	DATE:
1:500	RB	RB	RG	MG	MAY 2023
GADSDEN CONSULTING					
info@gadsdens.co.uk		01228 813333		www.gadsdens.co.uk	