




A-A

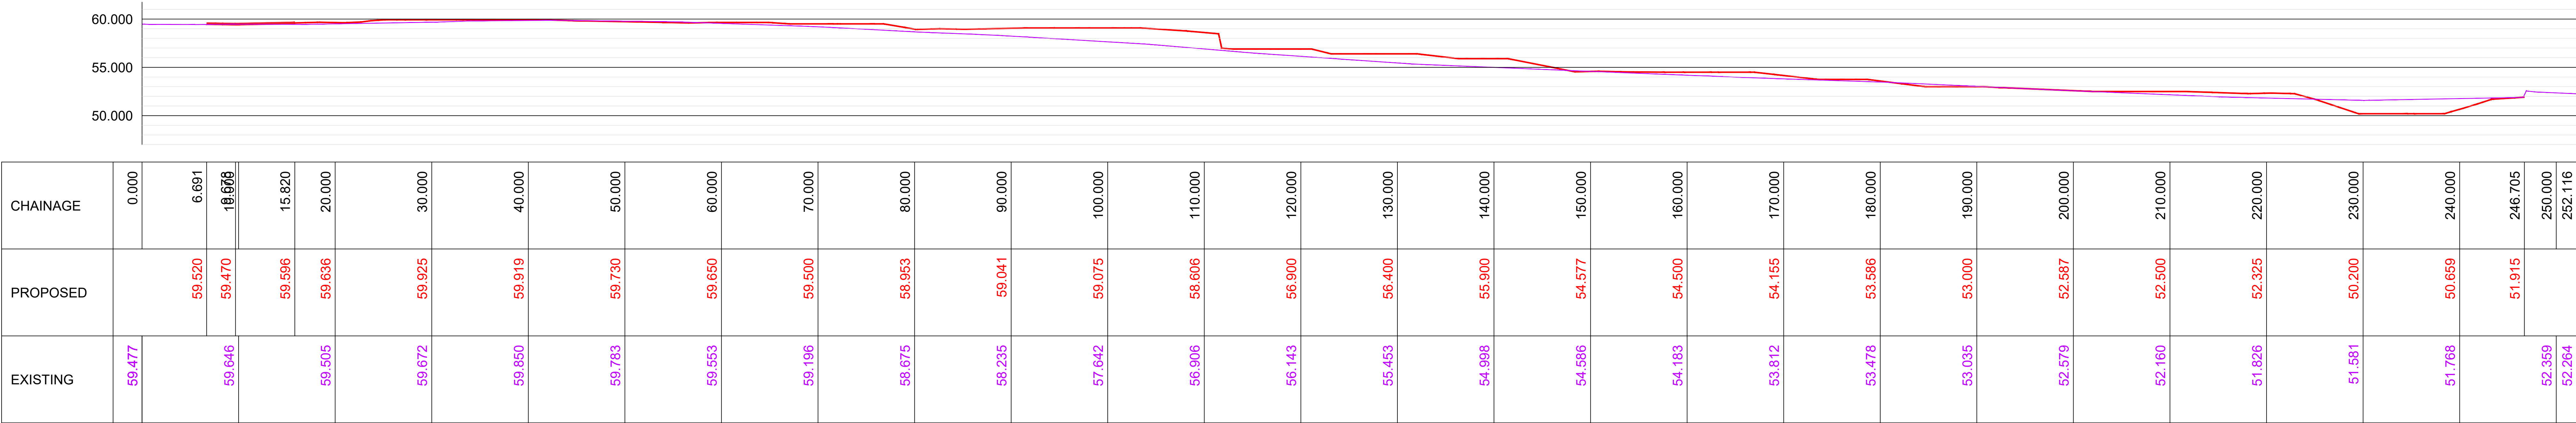


B-B

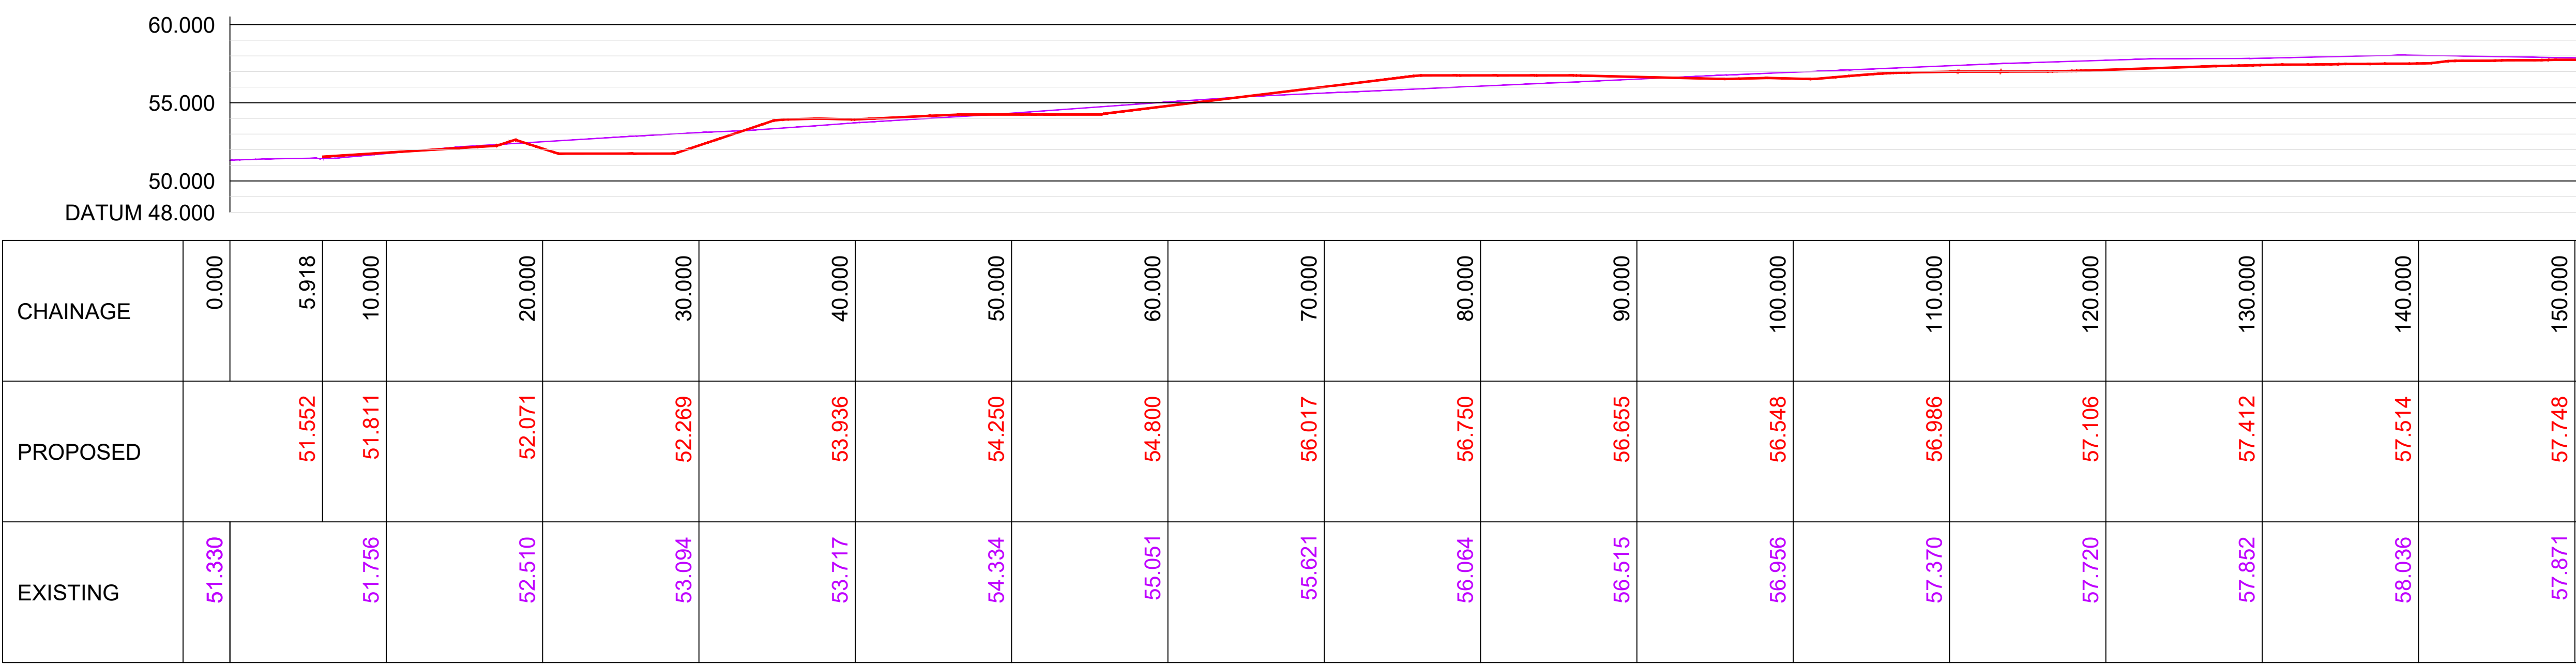

C-C

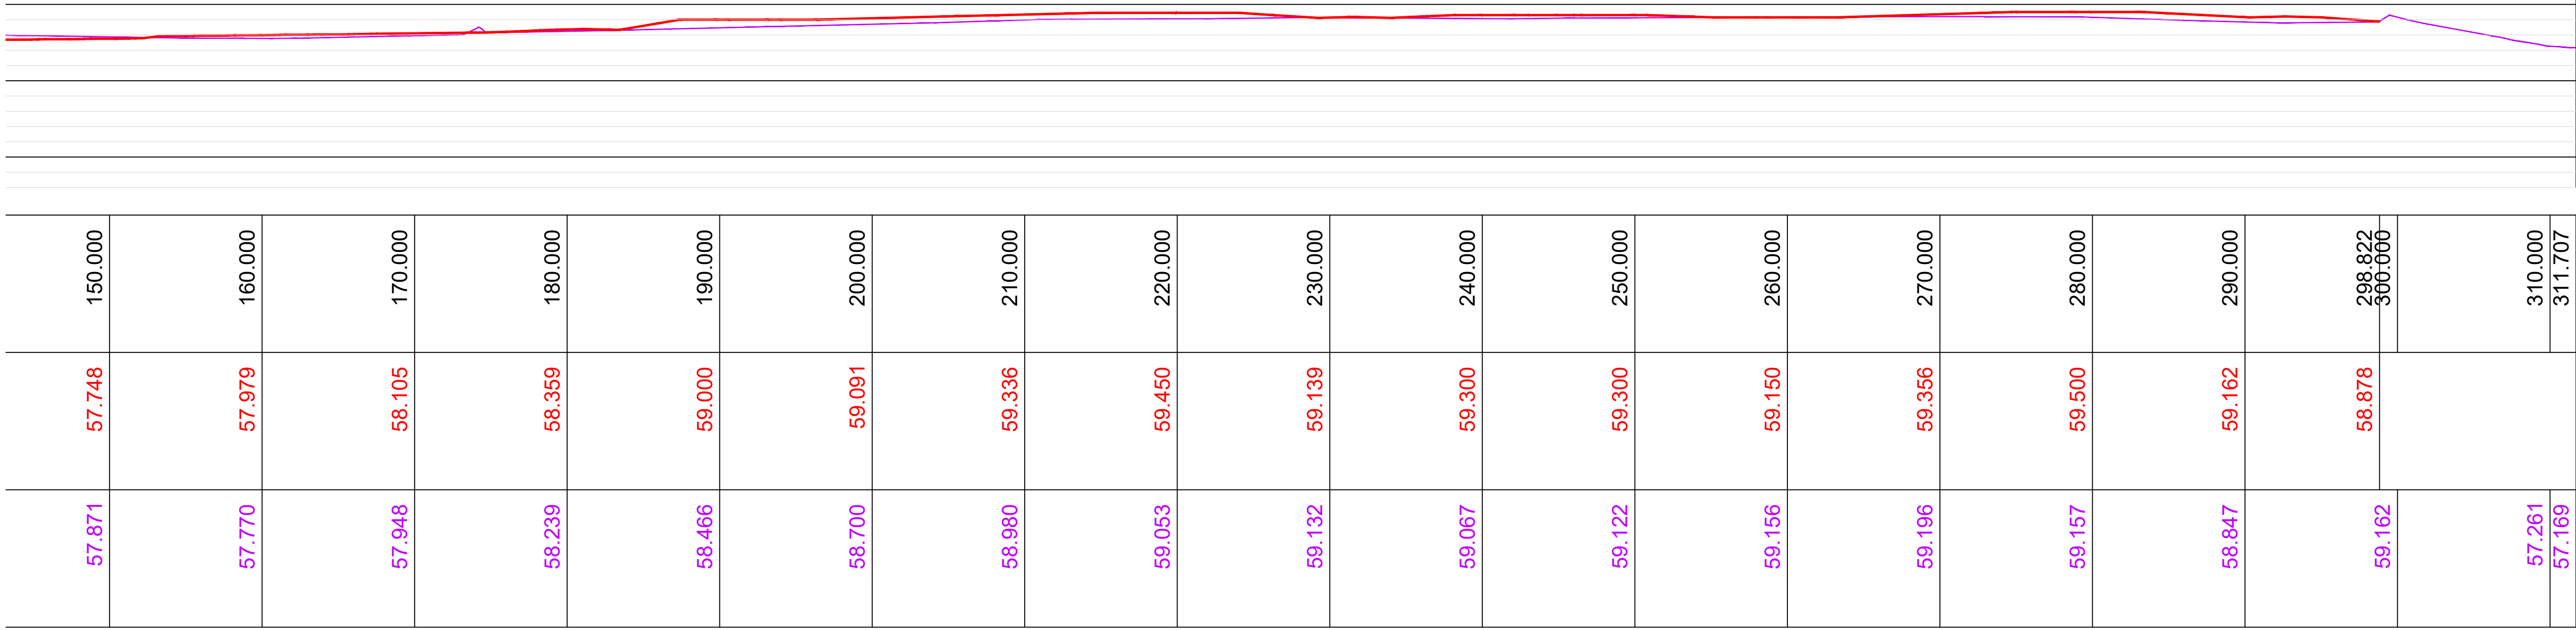

C-C continued

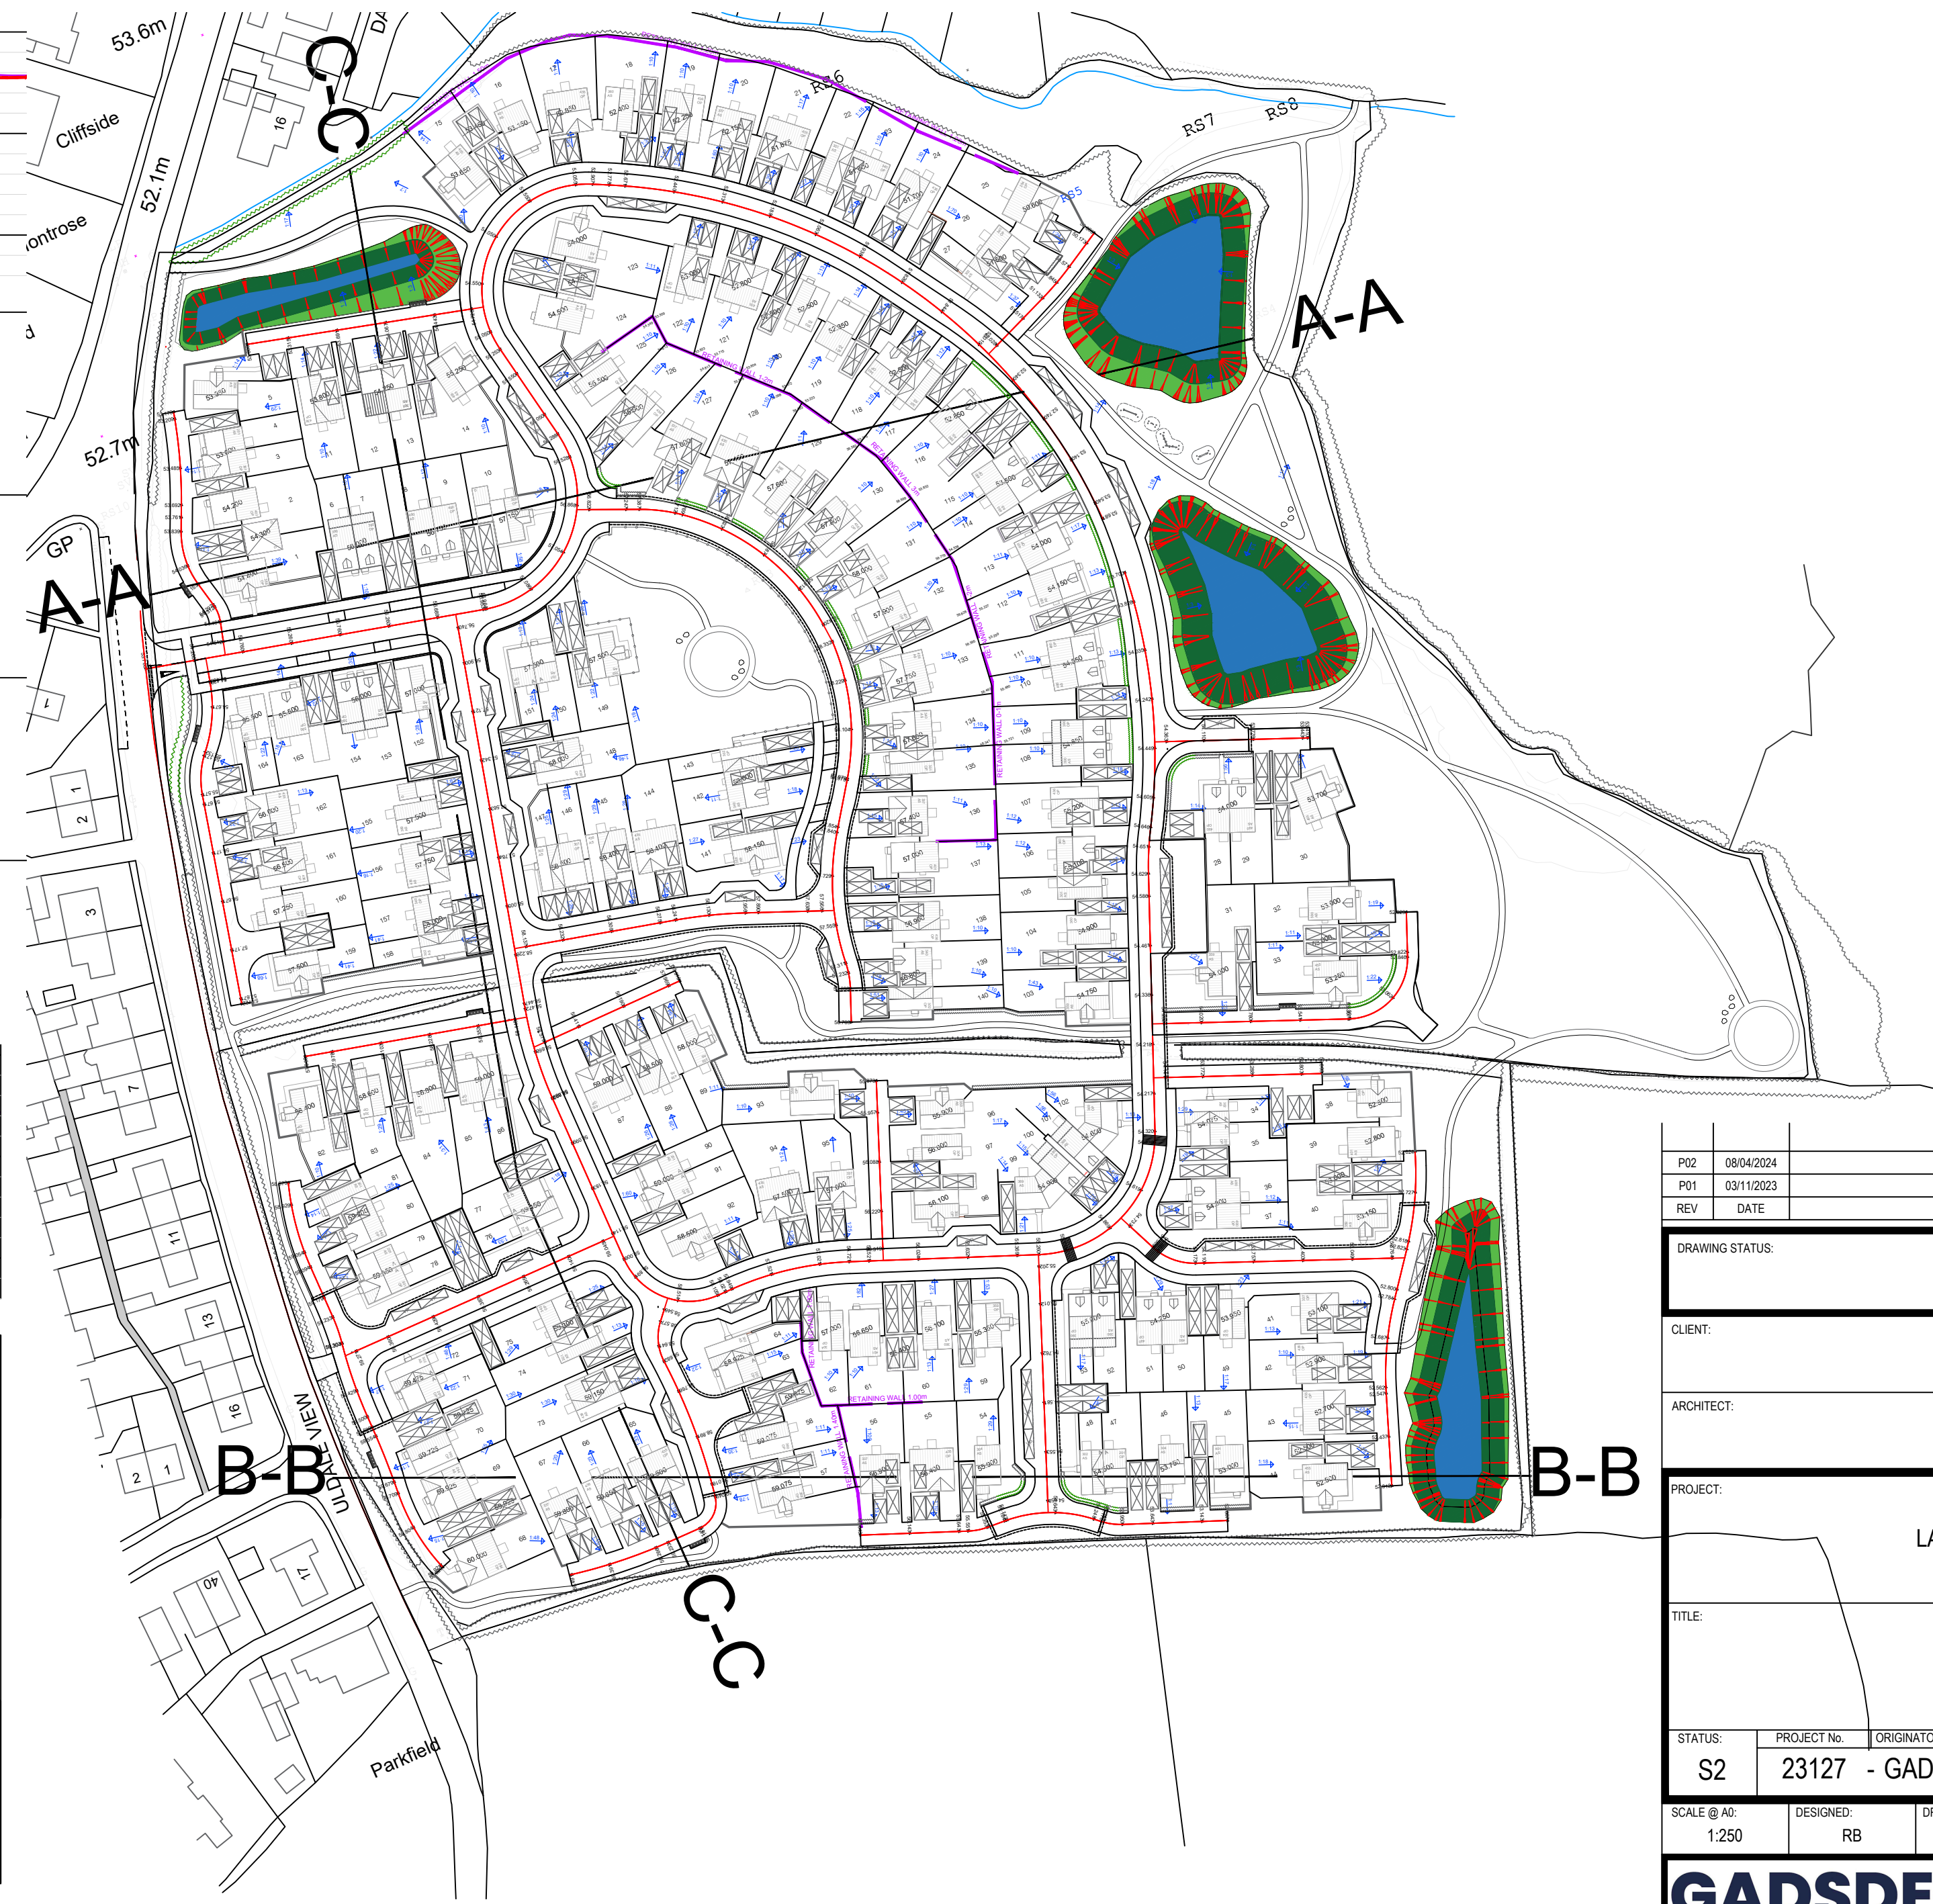

|     |          |                     |             |  |  |    |     |     |
|-----|----------|---------------------|-------------|--|--|----|-----|-----|
| PG  | 00040024 | AMENDED SITE LAYOUT |             |  |  | RB | RG  | RG  |
| PR  | 03112023 | PRELIMINARY ISSUE   |             |  |  | RB | RG  | RG  |
| REV |          | DATE                | DESCRIPTION |  |  | BY | CHK | APP |

|                                         |             |            |         |          |          |       |             |     |
|-----------------------------------------|-------------|------------|---------|----------|----------|-------|-------------|-----|
| DRAWING STATUS: <b>PLANNING</b>         |             |            |         |          |          |       |             |     |
| CLIENT: GLEESON HOMES                   |             |            |         |          |          |       |             |     |
| ARCHITECT: DESIGN BY POD                |             |            |         |          |          |       |             |     |
| PROJECT: LAND OFF ULLDALE VIEW EGREMONT |             |            |         |          |          |       |             |     |
| TITLE: SITE SECTIONS                    |             |            |         |          |          |       |             |     |
| STATUS                                  | PROJECT NO. | ORIGINATOR | PHASE   | LEVEL    | TYPE     | SCALE | DRAWING NO. | REV |
| S2                                      | 23127       | - GAD -    | 00 -    | 00 -     | DR -     | C -   | 1450        | P02 |
| SCALE @ A1:                             | DESIGNED    | DRAWN      | CHECKED | APPROVED | DATE     |       |             |     |
| 1:250                                   | RB          | RB         | RB      | MG       | NOV 2023 |       |             |     |

**GADSDEN CONSULTING**  
info@gadsdens.co.uk 01229 813333 www.gadsdens.co.uk