


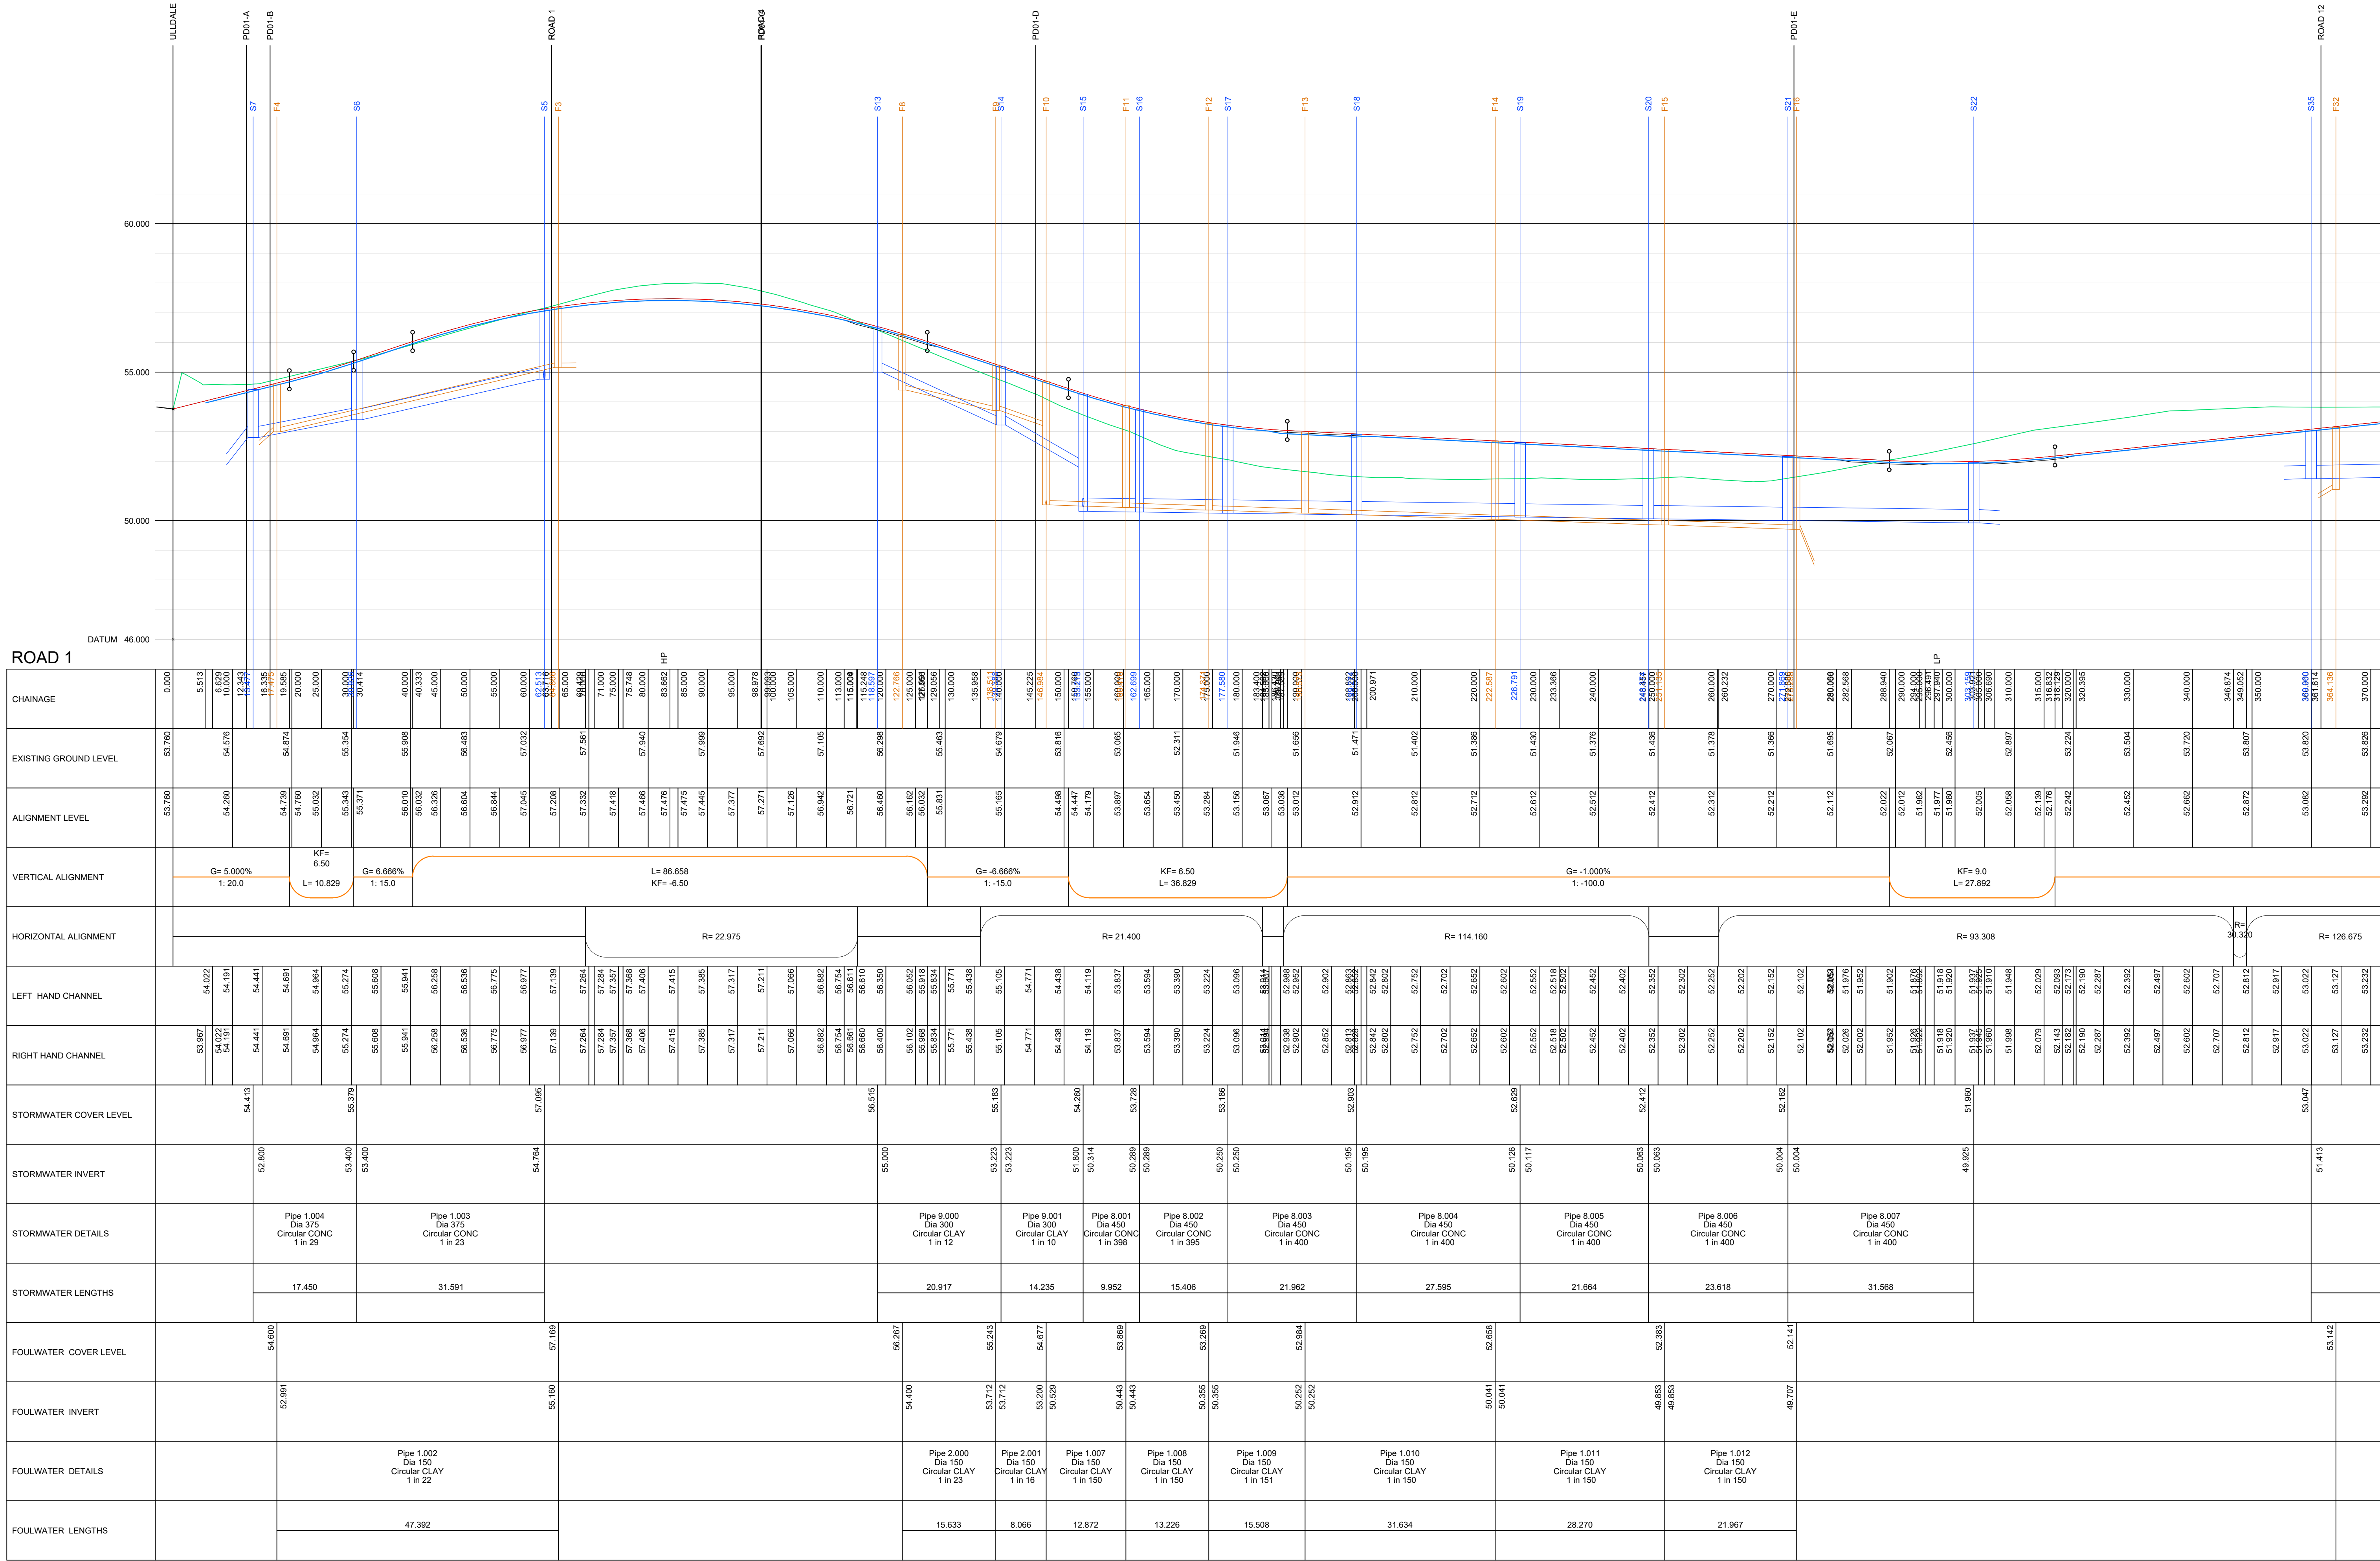

GENERAL NOTES

THIS DRAWING TO BE READ IN CONJUNCTION WITH ALL RELEVANT ENGINEERS, ARCHITECTS AND SPECIALISTS DRAWINGS AND SPECIFICATIONS.

ALL RELEVANT DIMENSIONS TO BE OBTAINED/CHECKED AGAINST ARCHITECT'S DRAWINGS AND BY SITE MEASUREMENT PRIOR TO THE COMMENCEMENT OF WORKS OR ORDERING OF MATERIALS. DISCREPANCIES BETWEEN THE DRAWINGS AND SITE CONDITIONS TO BE NOTIFIED TO THE ENGINEER.

DO NOT SCALE FROM THIS DRAWING.

REV	1	10/10/2024	UPDATED TO RUP REVISED SITE LEVELS	RB	RG	MG
REV	2	31/10/2024	ADDITION OF DISBURGE	RB	RG	MG
REV	3	20/10/2024	UPDATED LEVELS	RB	RG	MG
REV	4	20/02/2023	PLANNING ISSUE	RB	RG	MG
REV	5	DATE	DESCRIPTION	BY	CHK	APP

DRAWING STATUS:

FOR TECHNICAL APPROVAL

CLIENT:	GLEESON HOMES
ARCHITECT:	DESIGN BY POD
PROJECT:	LAND OFF ULDALE VIEW EGREMONT
TITLE:	HIGHWAYS LONGSECTIONS SHEET 1

STATUS	PROJECT NO.	ORIGINATOR	PHASE	LEVEL	TYPE	ROLE	DRAWING NO.	REV
S2	23127	- GAD -	00	- 00 -	DR	- C -	1511	P04

SCALE @ A0	DESIGNED	DRAWN	CHECKED	APPROVED	DATE
1:500/100	RB	RB	RG	MG	JUNE 2023

GADSDEN CONSULTING

info@gadsdens.co.uk 01228 813333 www.gadsdens.co.uk