


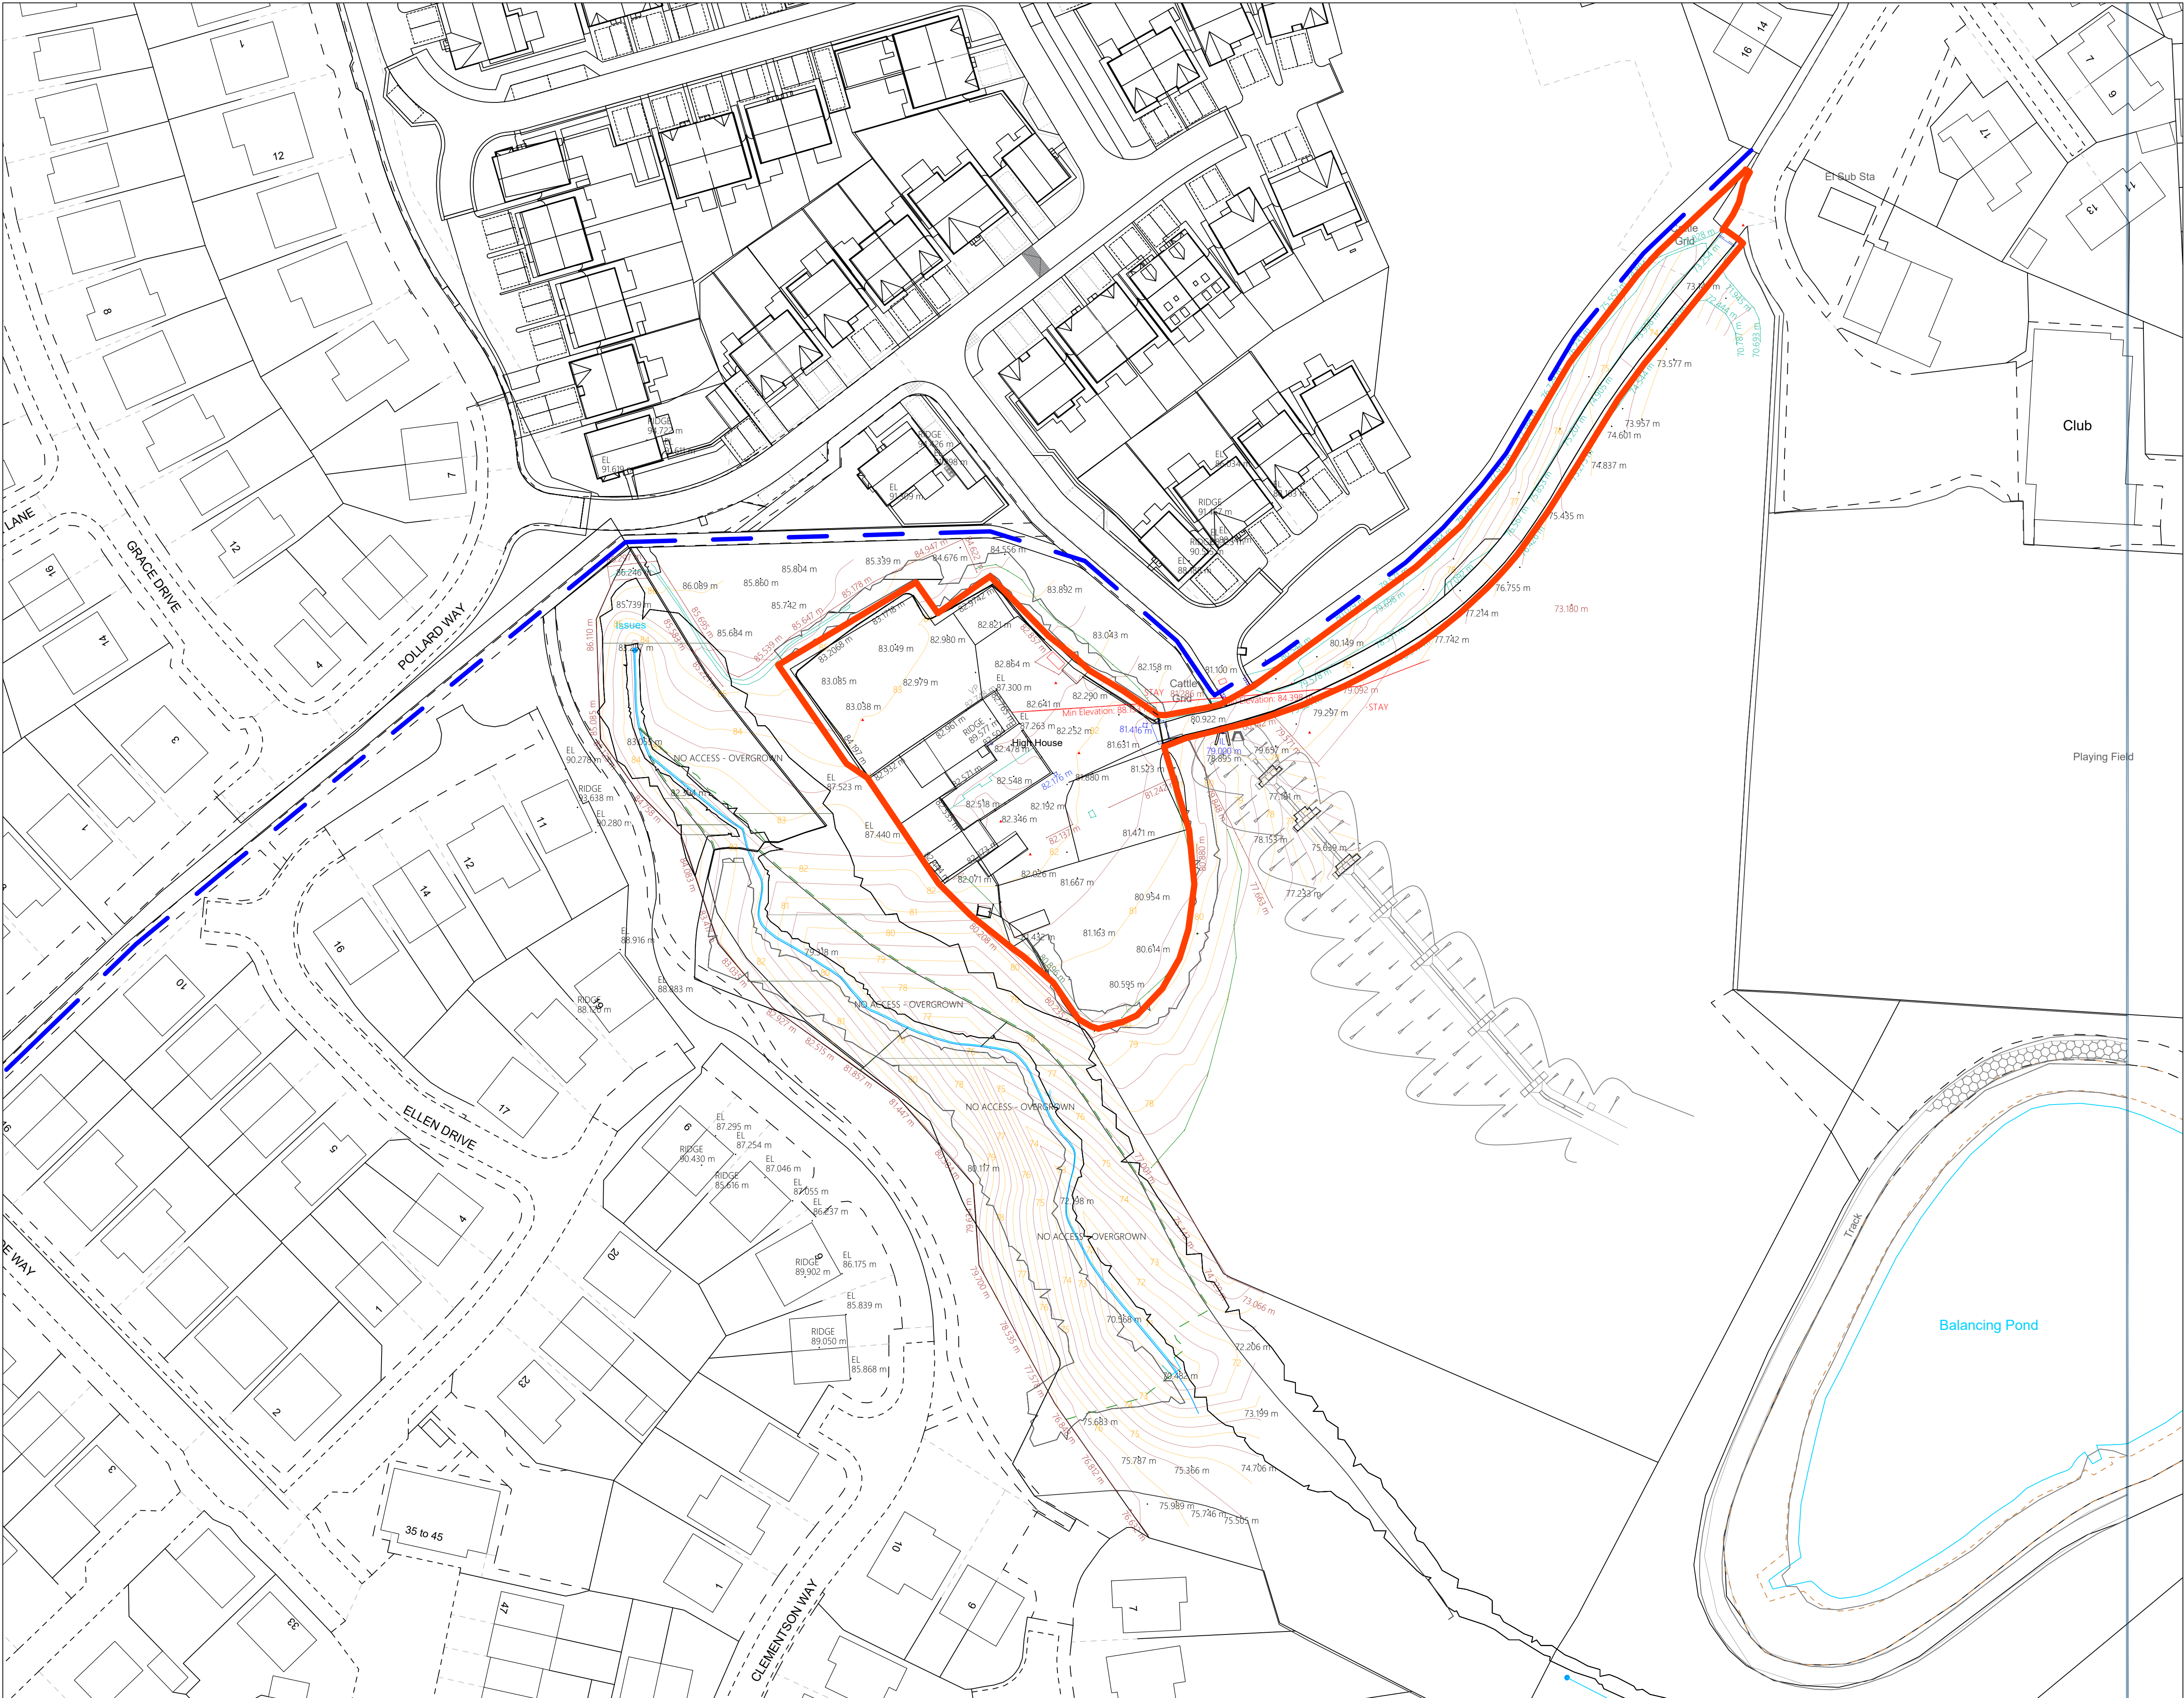

NOTES AND AMENDMENTS

This drawing is copyright ©. Figured dimensions are to be followed in preference to scaled dimensions and particulars are to be taken from the actual work where possible. Any discrepancy must be reported to the architect immediately and before proceeding.

REVISIONS			
Rev	Description	Drawn	Date

PRoW



ASHWOOD
DESIGN ASSOCIATES LTD

Unit Gb, Clifford Court
Cooper Way
Carlisle
CA3 0IG

t 01228 510616
e admin@ashwooddesign.co.uk
w www.ashwooddesign.co.uk

Purpose:
Preliminary

Client:
Mr Strobe

Project:
High House Farm

Title:
PRoW Plan

Scale: 1/500	Sheet Size: A1	Drawn: HRH	Date: 07-26
Project No: 2357	Drawing No: 013	Revision: -	