


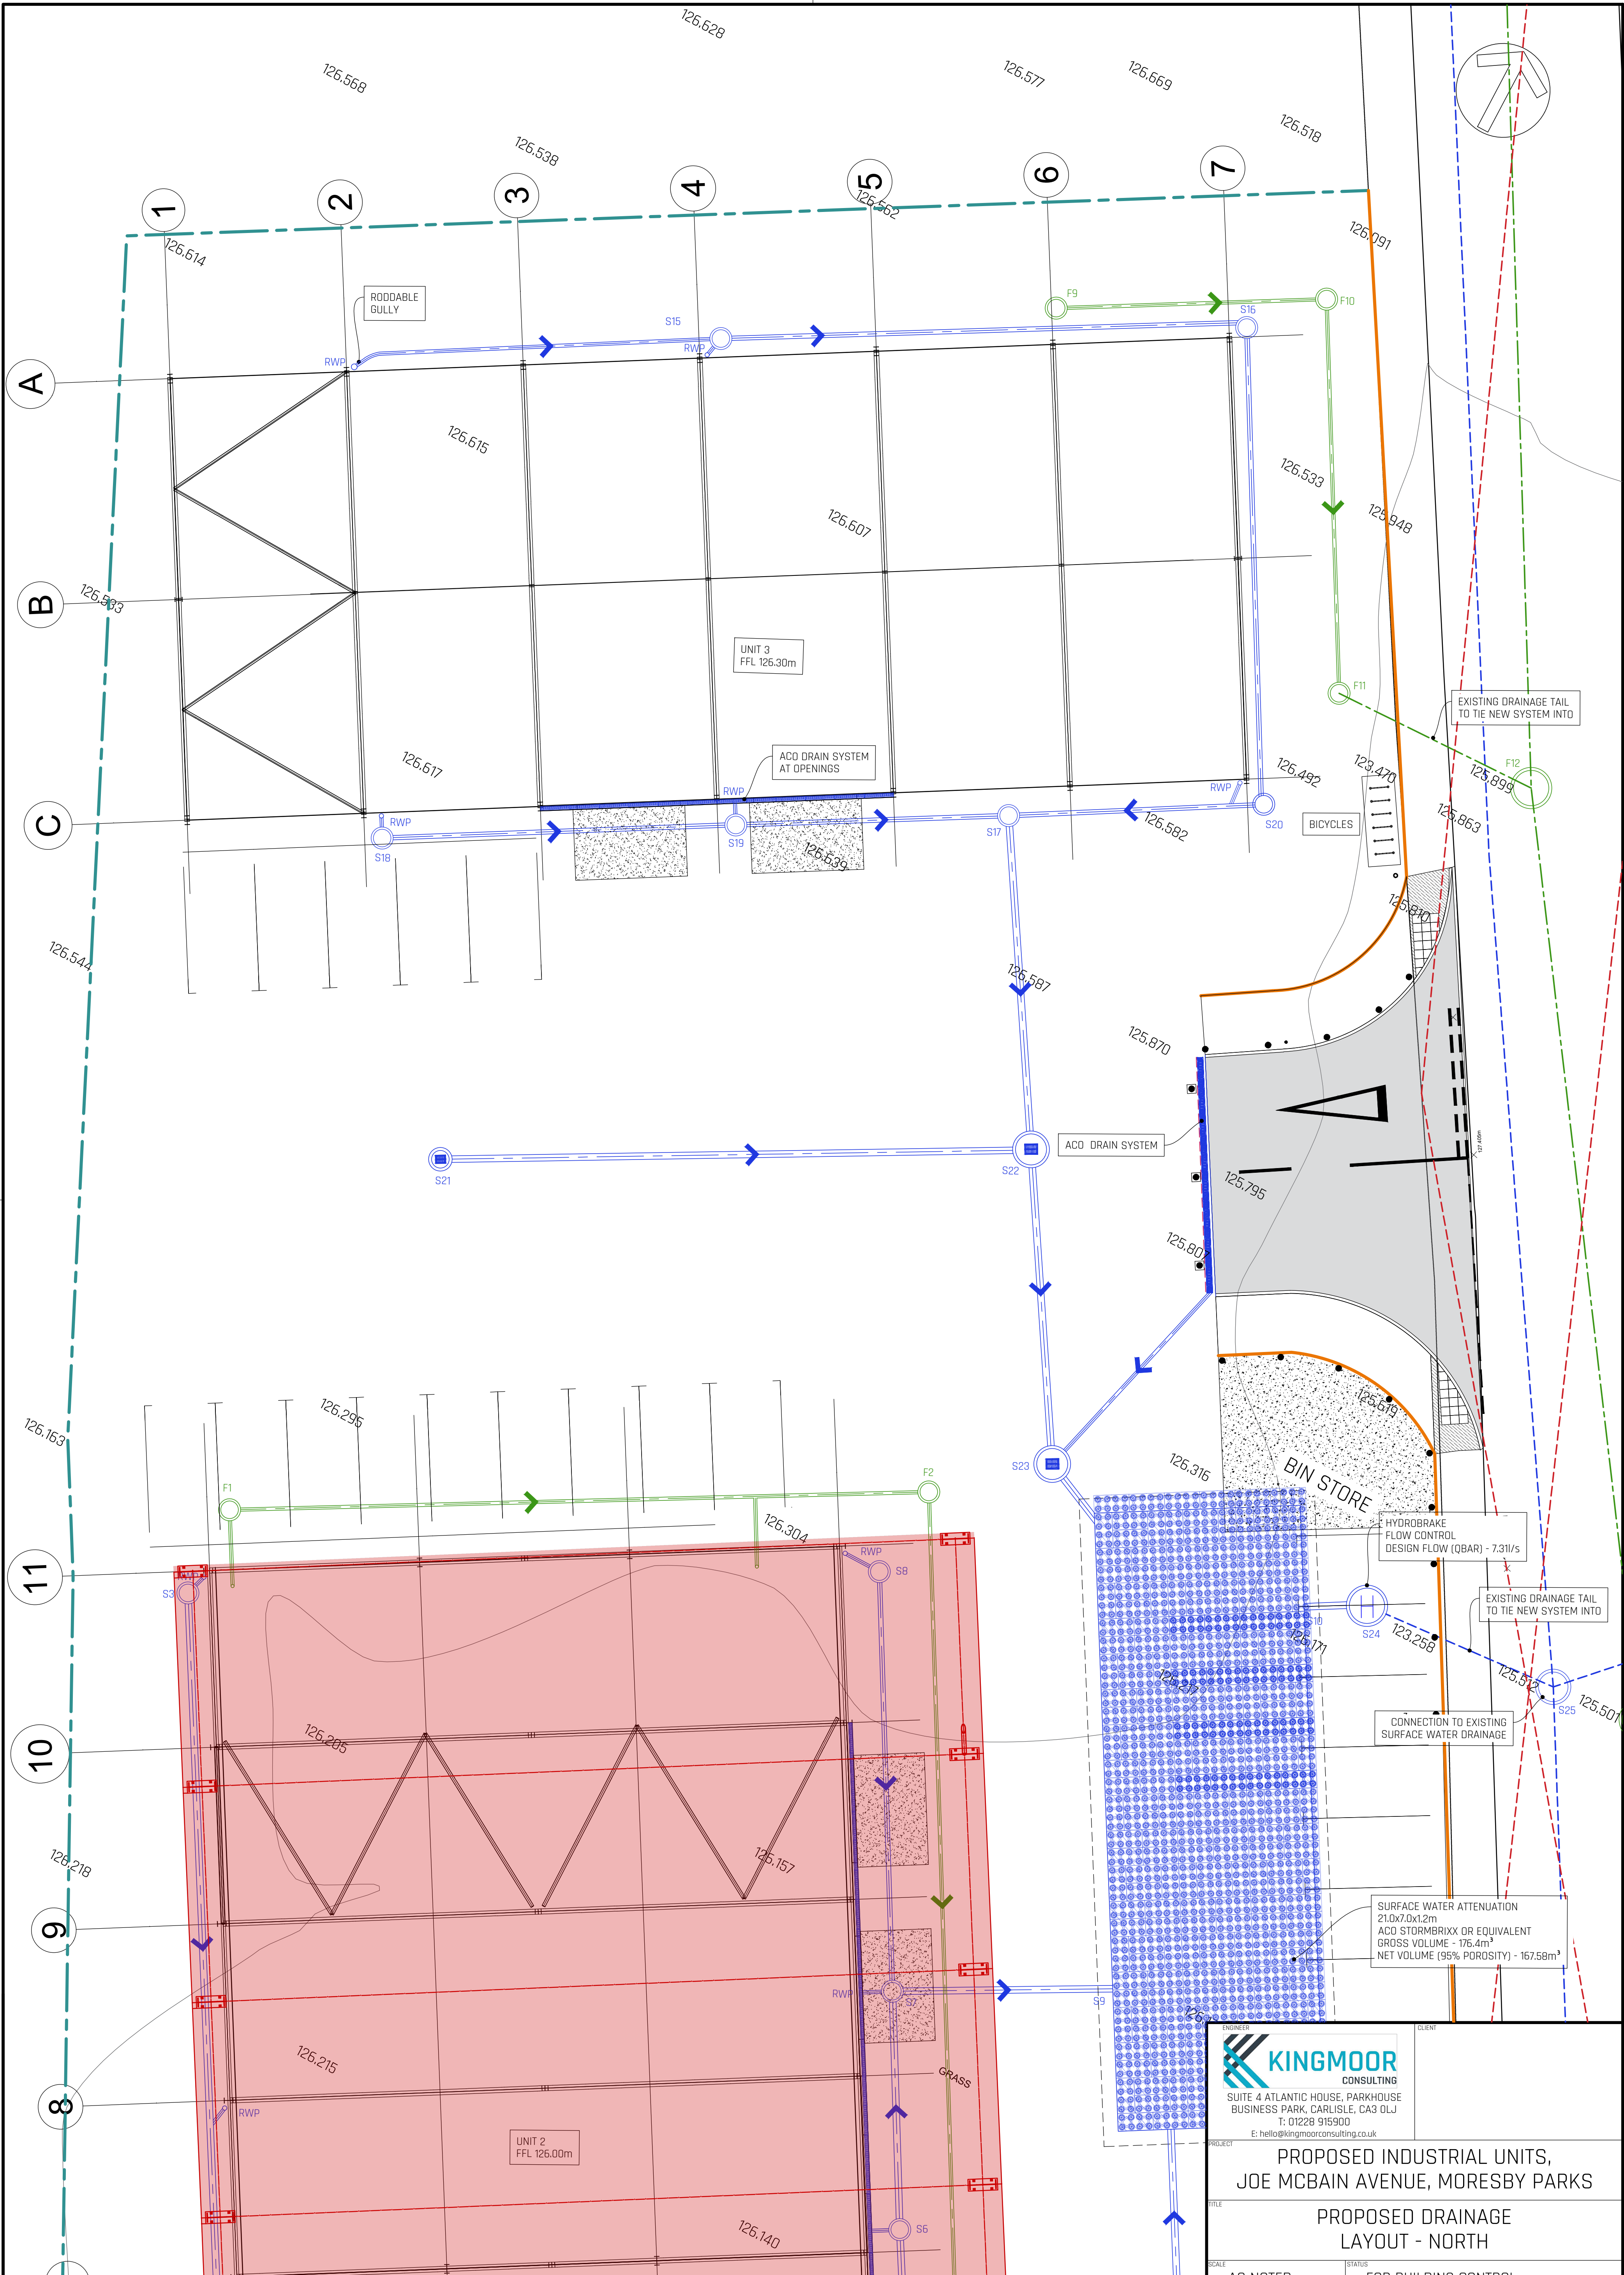

(c) Crown copyright, All rights reserved 2024. Licence number 0100031673

KEY  
FOUL WATER  
SURFACE WATER

PLAN  
SCALE 1:100

SUITE 4 ATLANTIC HOUSE, PARKHOUSE  
BUSINESS PARK, CARLISLE, CA3 0LJ  
T: 01228 915900  
E: hello@kingmoorconsulting.co.uk

CLIENT

PROPOSED INDUSTRIAL UNITS,  
JOE MCBAIN AVENUE, MORESBY PARKS

PROPOSED DRAINAGE  
LAYOUT - NORTH

|                                 |                                |                                  |
|---------------------------------|--------------------------------|----------------------------------|
| SCALE<br>AS NOTED               | STATUS<br>FOR BUILDING CONTROL |                                  |
| PAPER SIZE<br>A1                | DRAWN BY<br>J GEMMELL          | CHECKED AND APPROVED<br>C AIMERS |
| PROJECT PHASE<br>BUILD          | DATE<br>DECEMBER 2024          | DATE<br>DECEMBER 2024            |
| DRAWING NUMBER<br>24-471-DWG002 | REVISION<br>D                  |                                  |