

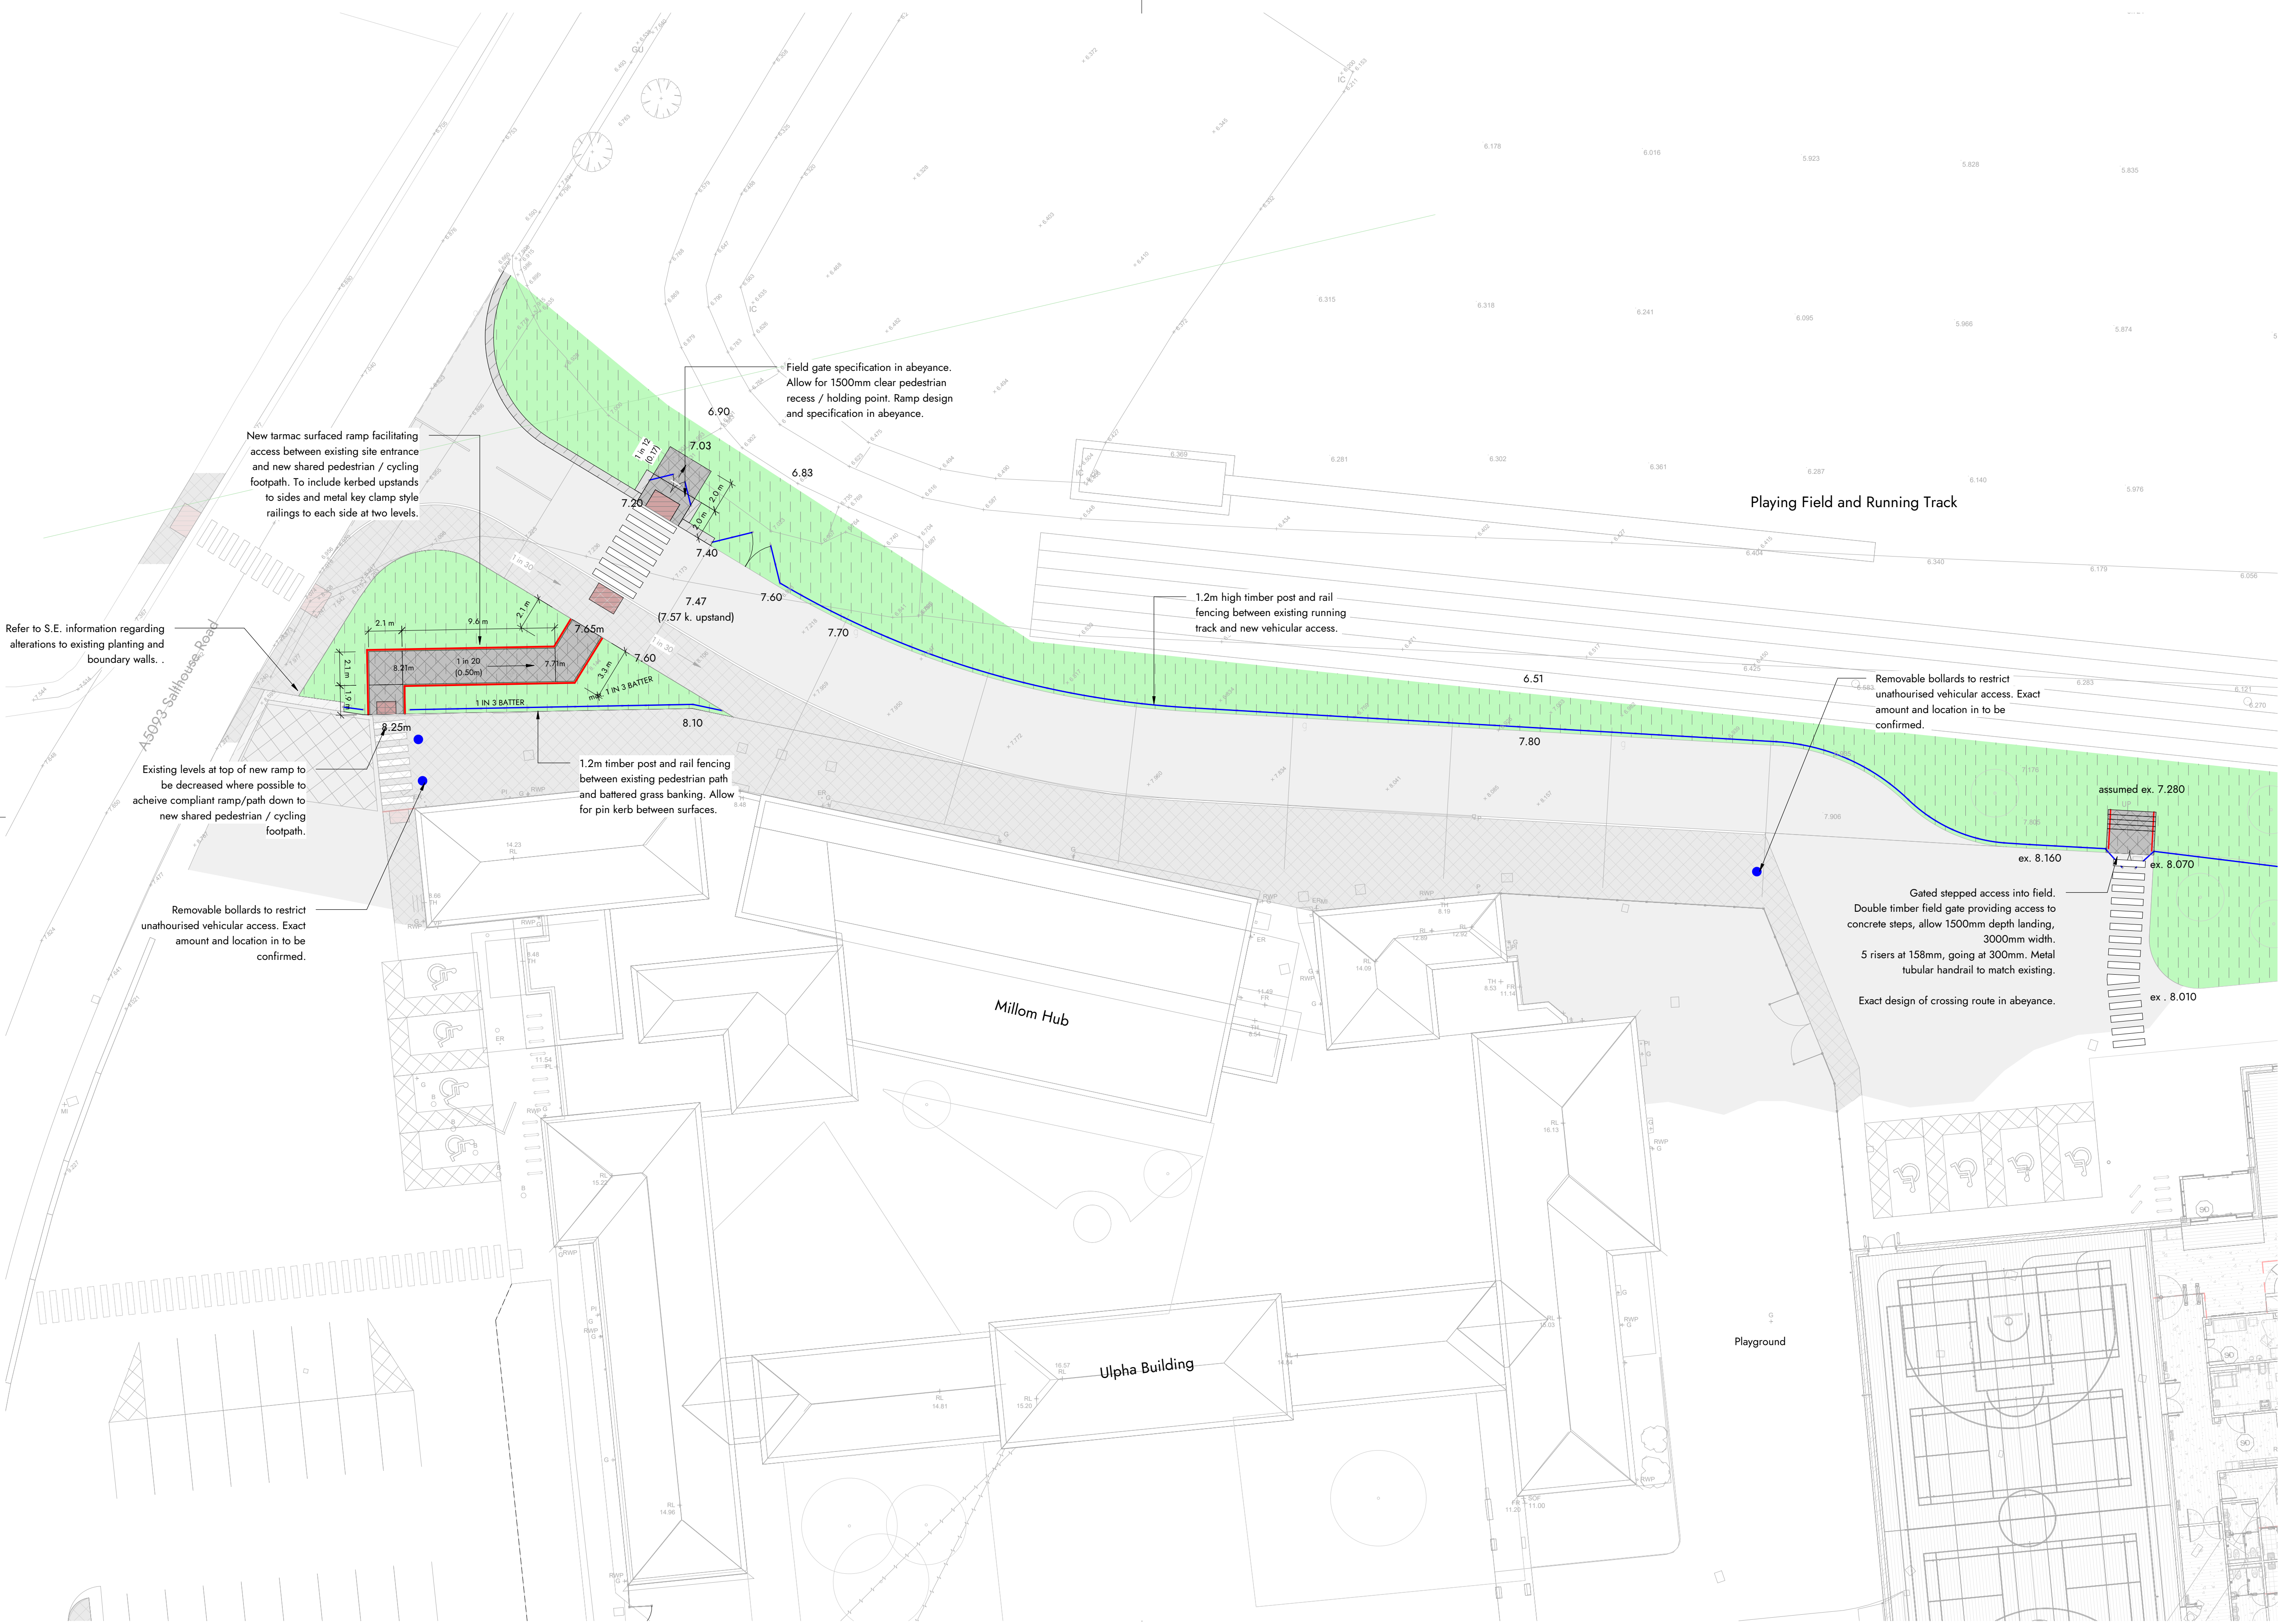


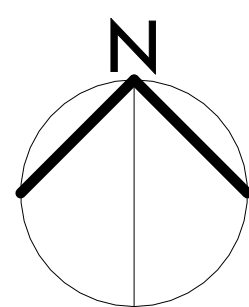

Proposed Northern Access Road

Millom Activity & Leisure Centre

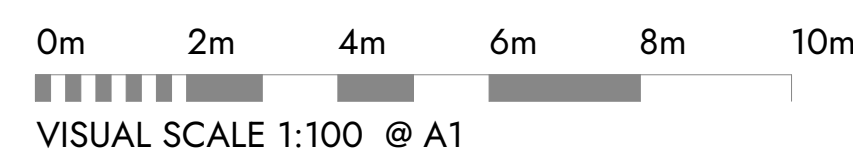

This drawing is to be read in conjunction with all related drawings. Dimensions must be checked and verified on site before commencing work or producing shop drawings. The originator must be notified immediately of any discrepancy. This drawing is copyright and remains the property of Architects Plus, and may not be reproduced in any way without written consent from Architects Plus.

Suite 3, Carlyle's Court, St Mary's Gate, Carlisle, Cumbria, CA3 8RY

ap@architectsplus.co.uk

01228 515144

WWW.ARCHITECTSPUS.CO.UK

Registered Office
Suite 3, Carlyle's Court, St Mary's Gate,
Carlisle, Cumbria, CA3 8RY

Company Registration
Architects Plus (UK) Limited
Registered in England no. 4221140

Drawing			Proposed Northern Access Road		Status PL - Planning	
Project Millom Activity & Leisure Centre		Client name Thomas Armstrong Construction		RIBA stage 5 - Construction		
Date 06/10/2025	Drawn by AB	Scale @ A1 1 : 200	Drawing number 24015 - 9022B		Revision B	

B	Minor amendments	AB	BG	08/10/2025
A	Minor amendments	AB	BG	07/10/2025
Revision	Description	Drawn	Approved	Date