
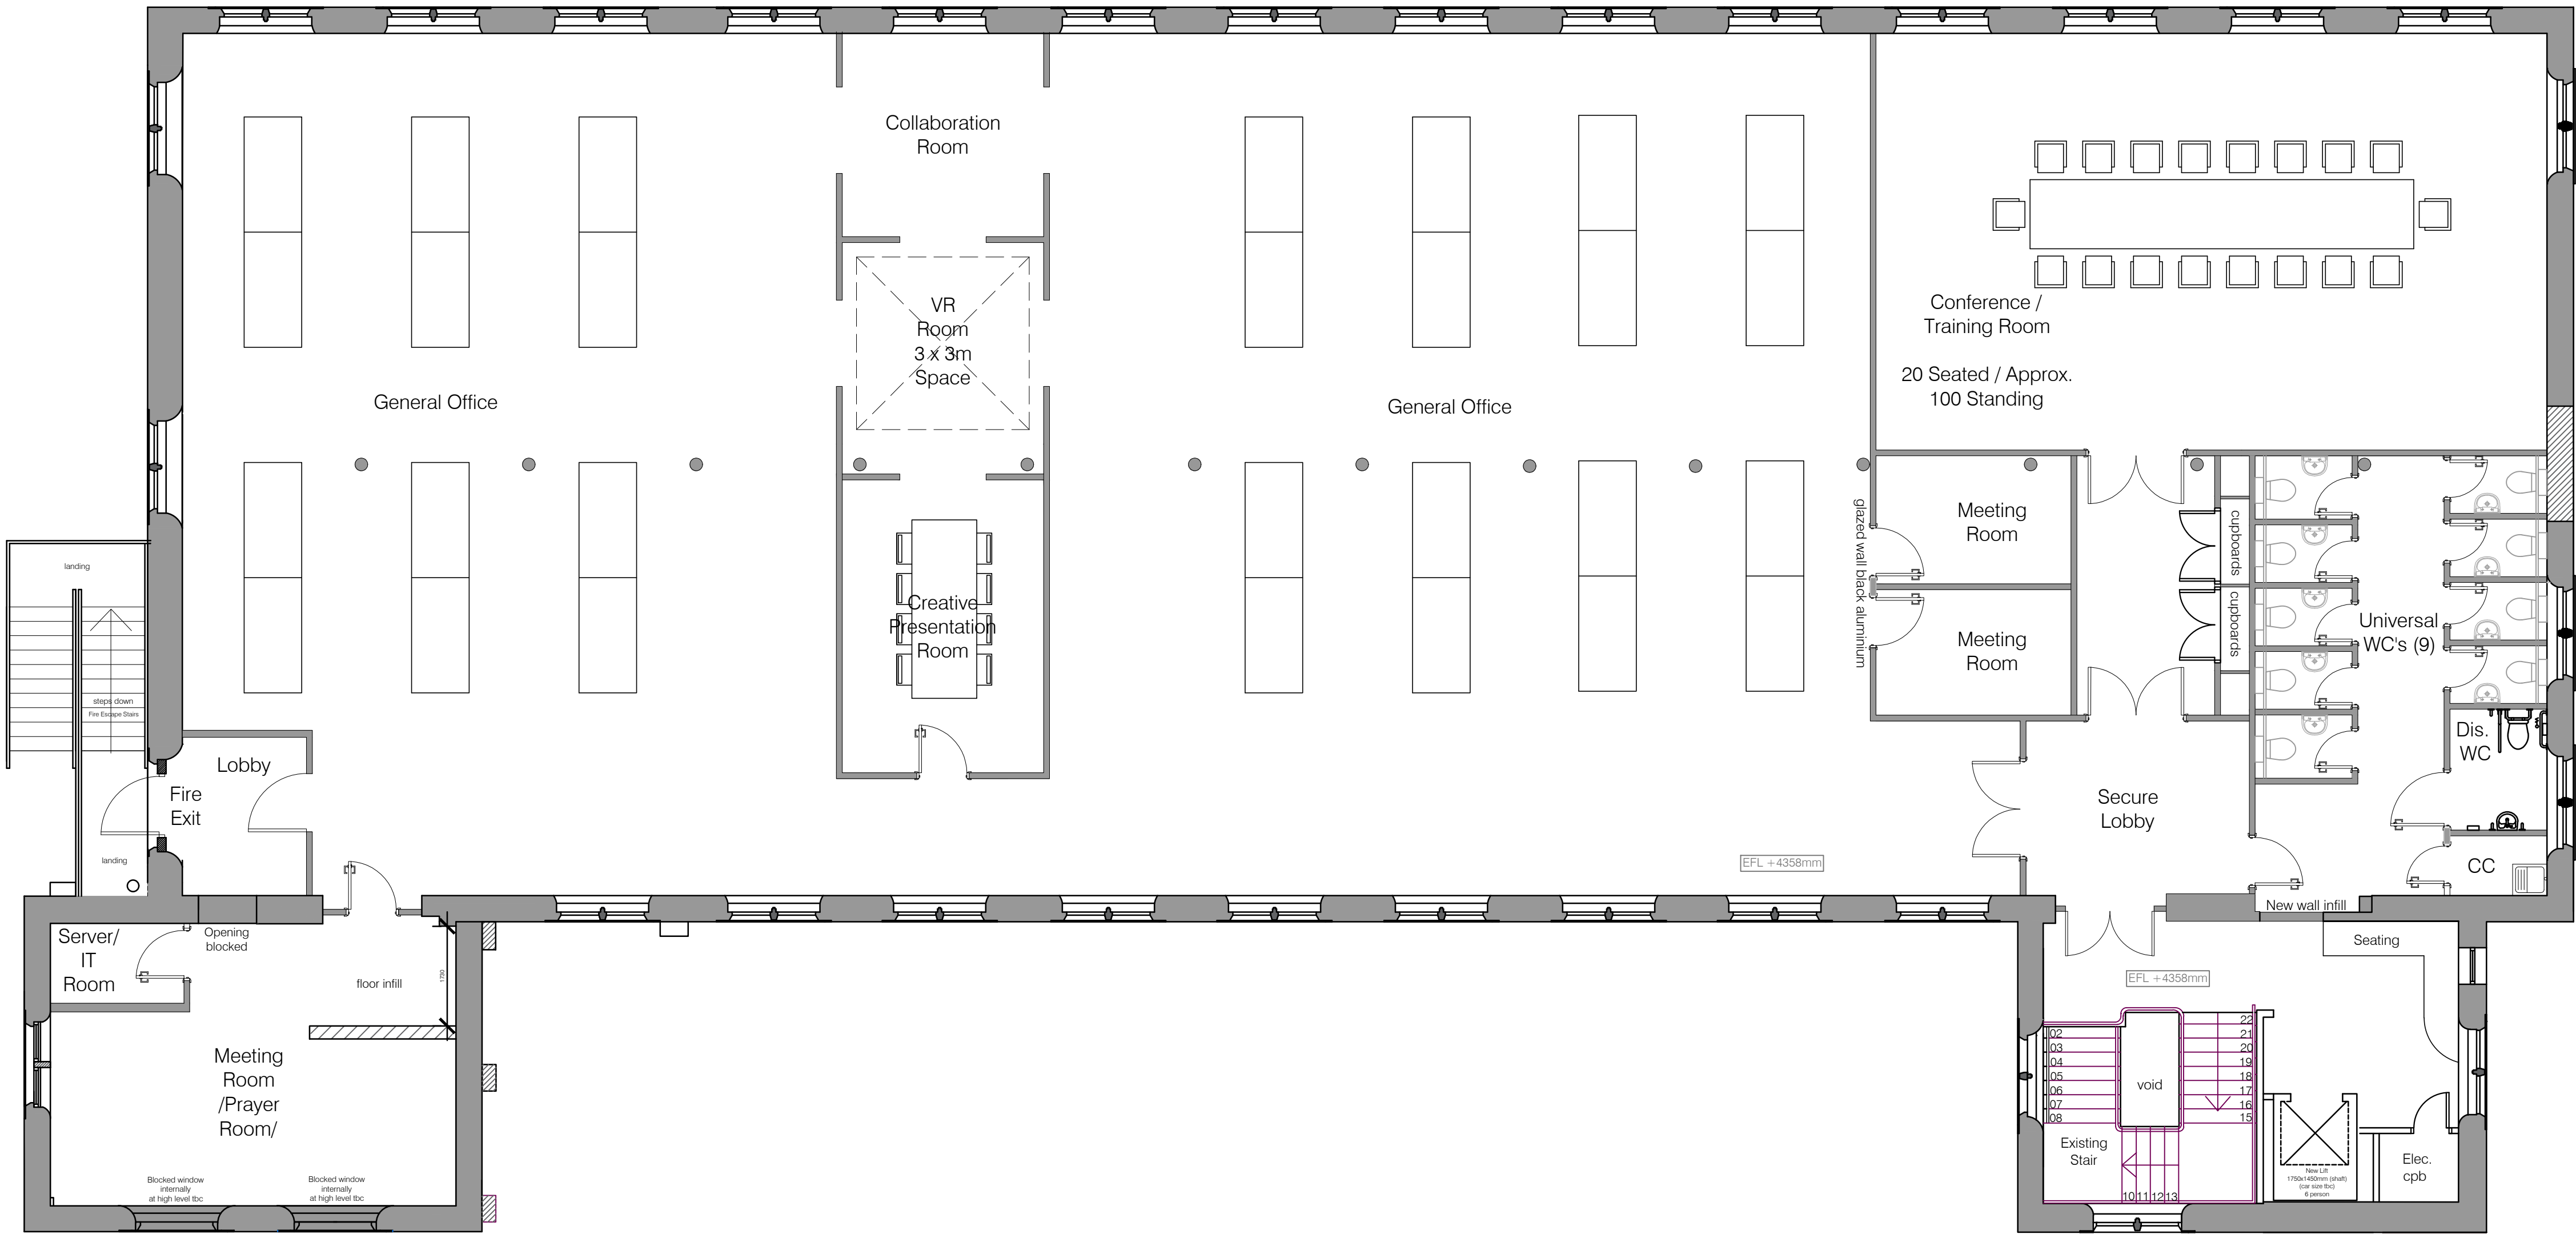


┌

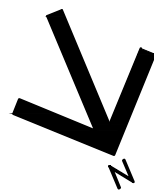

PROPOSED FIRST FLOOR PLAN

└