


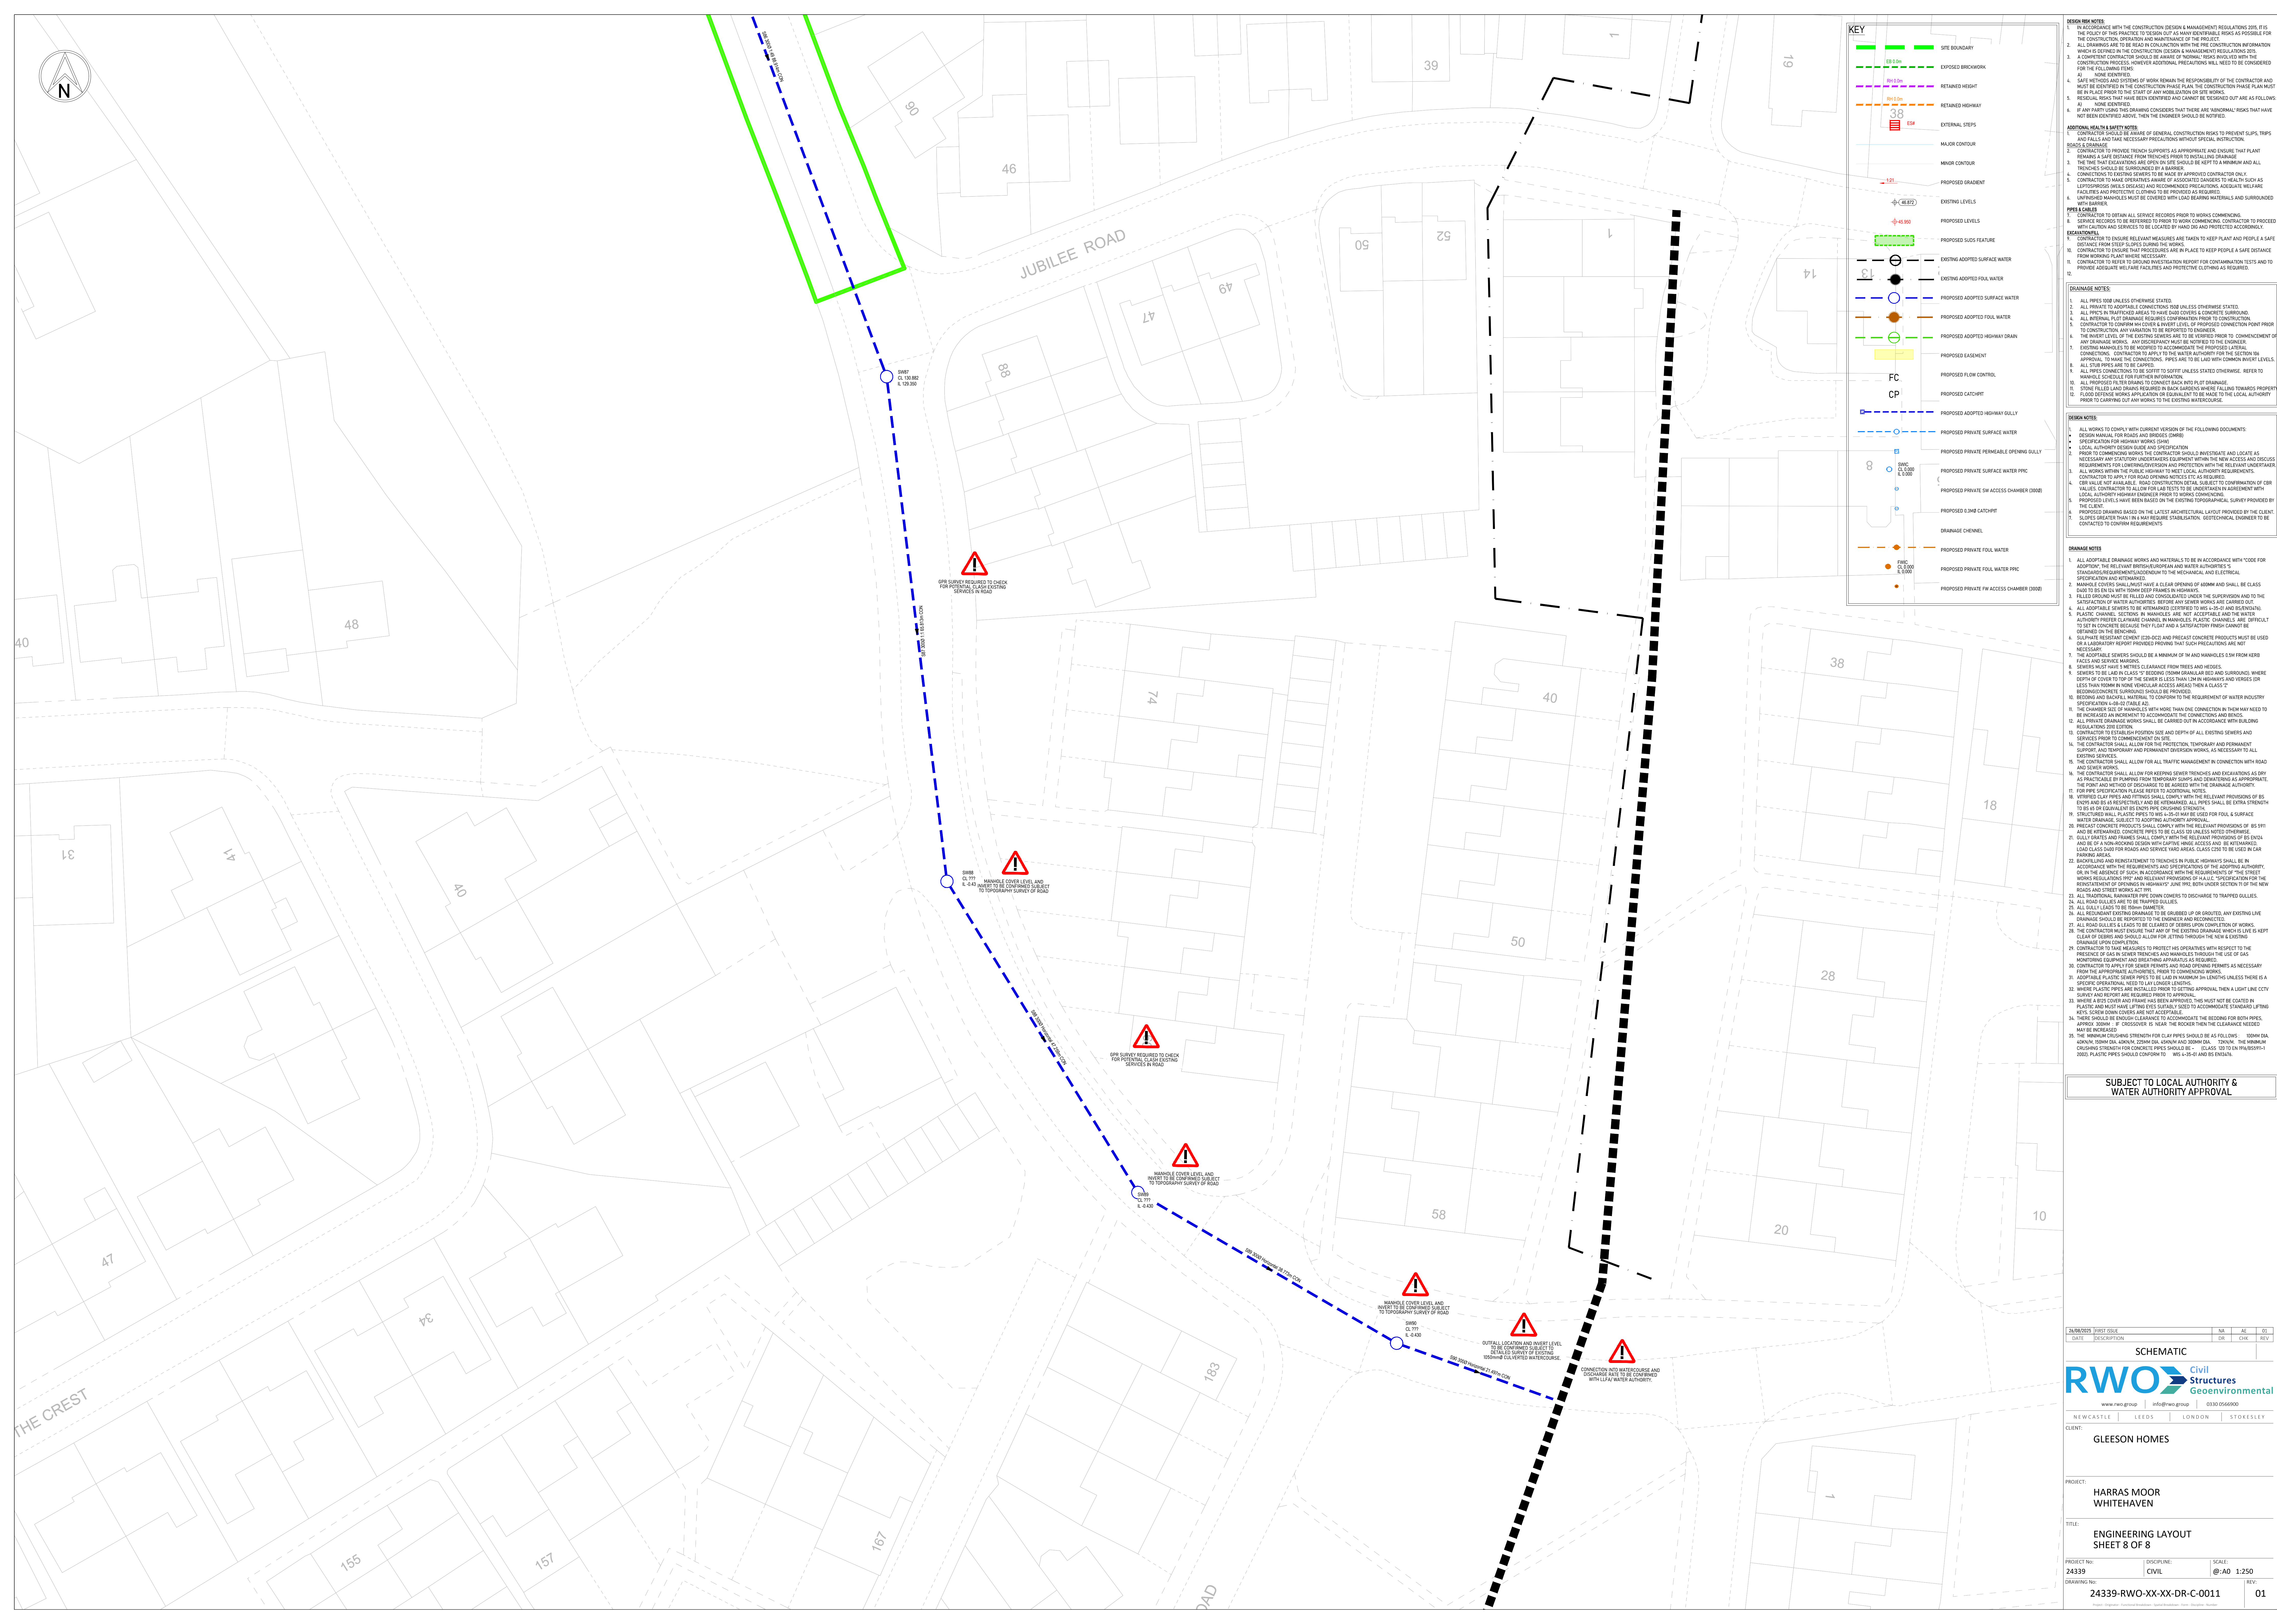

- [illegible]

**SUBJECT TO LOCAL AUTHORITY &
WATER AUTHORITY APPROVAL**

WATER AUTHORITY APPROVAL

RWO  **Civil Structures**
Geoenvironmental

www.rwo.group | info@rwo.group | 0330 0566900

NEWCASTLE	LEEDS	LONDON	STOKESLEY
-----------	-------	--------	-----------

GLEESON HOMES

PROJECT: **HARRAS MOOR
WHITEHAVEN**

TITLE: **ENGINEERING LAYOUT
SHEET 8 OF 8**

PROJECT No:	DISCIPLINE:	SCALE:
24339	CIVIL	@:AO 1:250
DRAWING No:	REV:	
24339-RWO-XX-XX-DR-C-0011	01	