


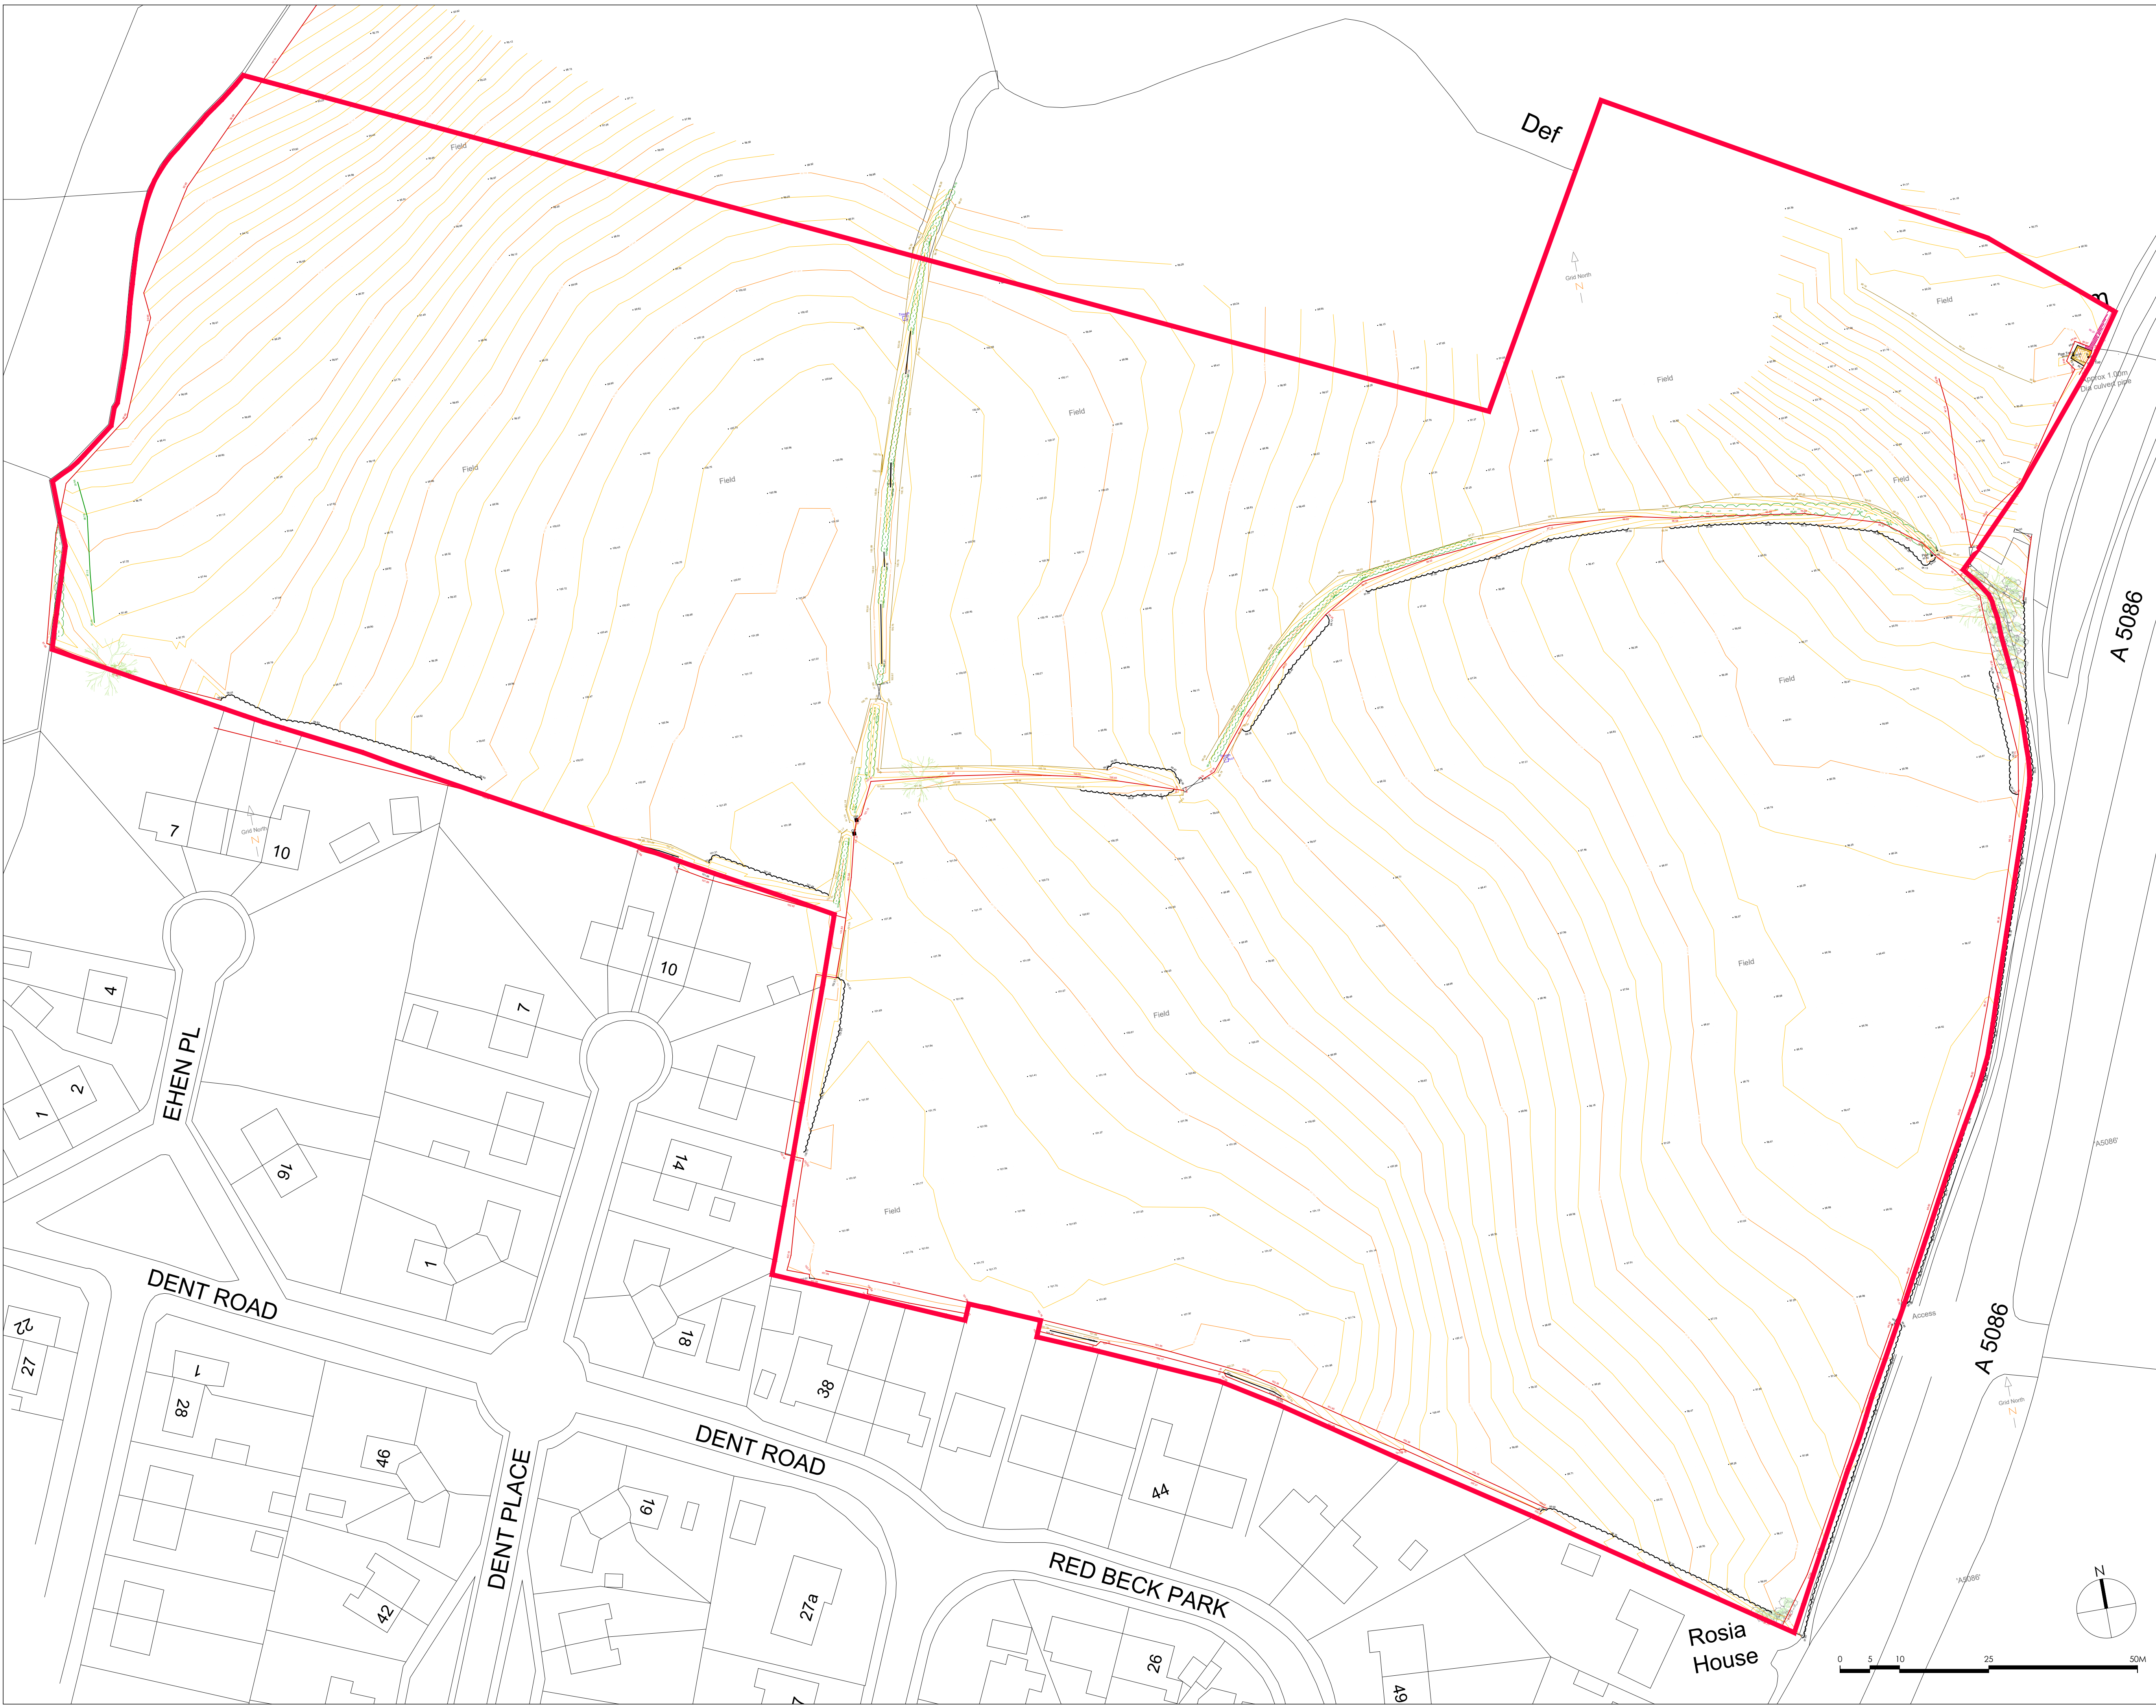

NOTES

ALL DIMENSIONS AND LEVELS ARE TO BE CHECKED ON SITE

ANY DISCREPANCIES ARE TO BE REPORTED TO THE ARCHITECT BEFORE ANY WORK COMMENCES

THIS DRAWING SHALL NOT BE SCALED TO ASCERTAIN ANY DIMENSIONS WORK TO FIGURED DIMS ONLY

THIS DRAWING SHALL NOT BE REPRODUCED WITHOUT EXPRESS WRITTEN PERMISSION FROM AFL LTD.

Key

Site Boundary Redline

P1	09-01-25	Suds basin and adjacent site red line
GB		boundary amended.
P0	02-12-24	First Issue
DC		
rev	date/initials	description

project	PARKSIDE ROAD
location	PARKSIDE ROAD, CLEATOR MOOR
client	GENESIS HOMES

AFL Architects
1st Floor
St Georges House
56 Peter Street
Manchester UK
M2 3HD
t: +44(0)161 236 4263
f: +44(0)161 236 4484
w: www.afl-architects.com
e: mail@afl-uk.com
London office
t: +44 (0)20 3096 9263

AFL
architects

key plan

drawing title PARKSIDE ROAD, CLEATOR MOOR TOPOGRAPHICAL PLAN			
dwg purpose PLANNING			
scale 1:500 @ sheet size A1	drawn DC rev date 09-01-2025	checked DC rev date 09-01-2025	
244102 job number	AFL-ZZ-XX-DR-A-20124 drawing number	P1 revision	