


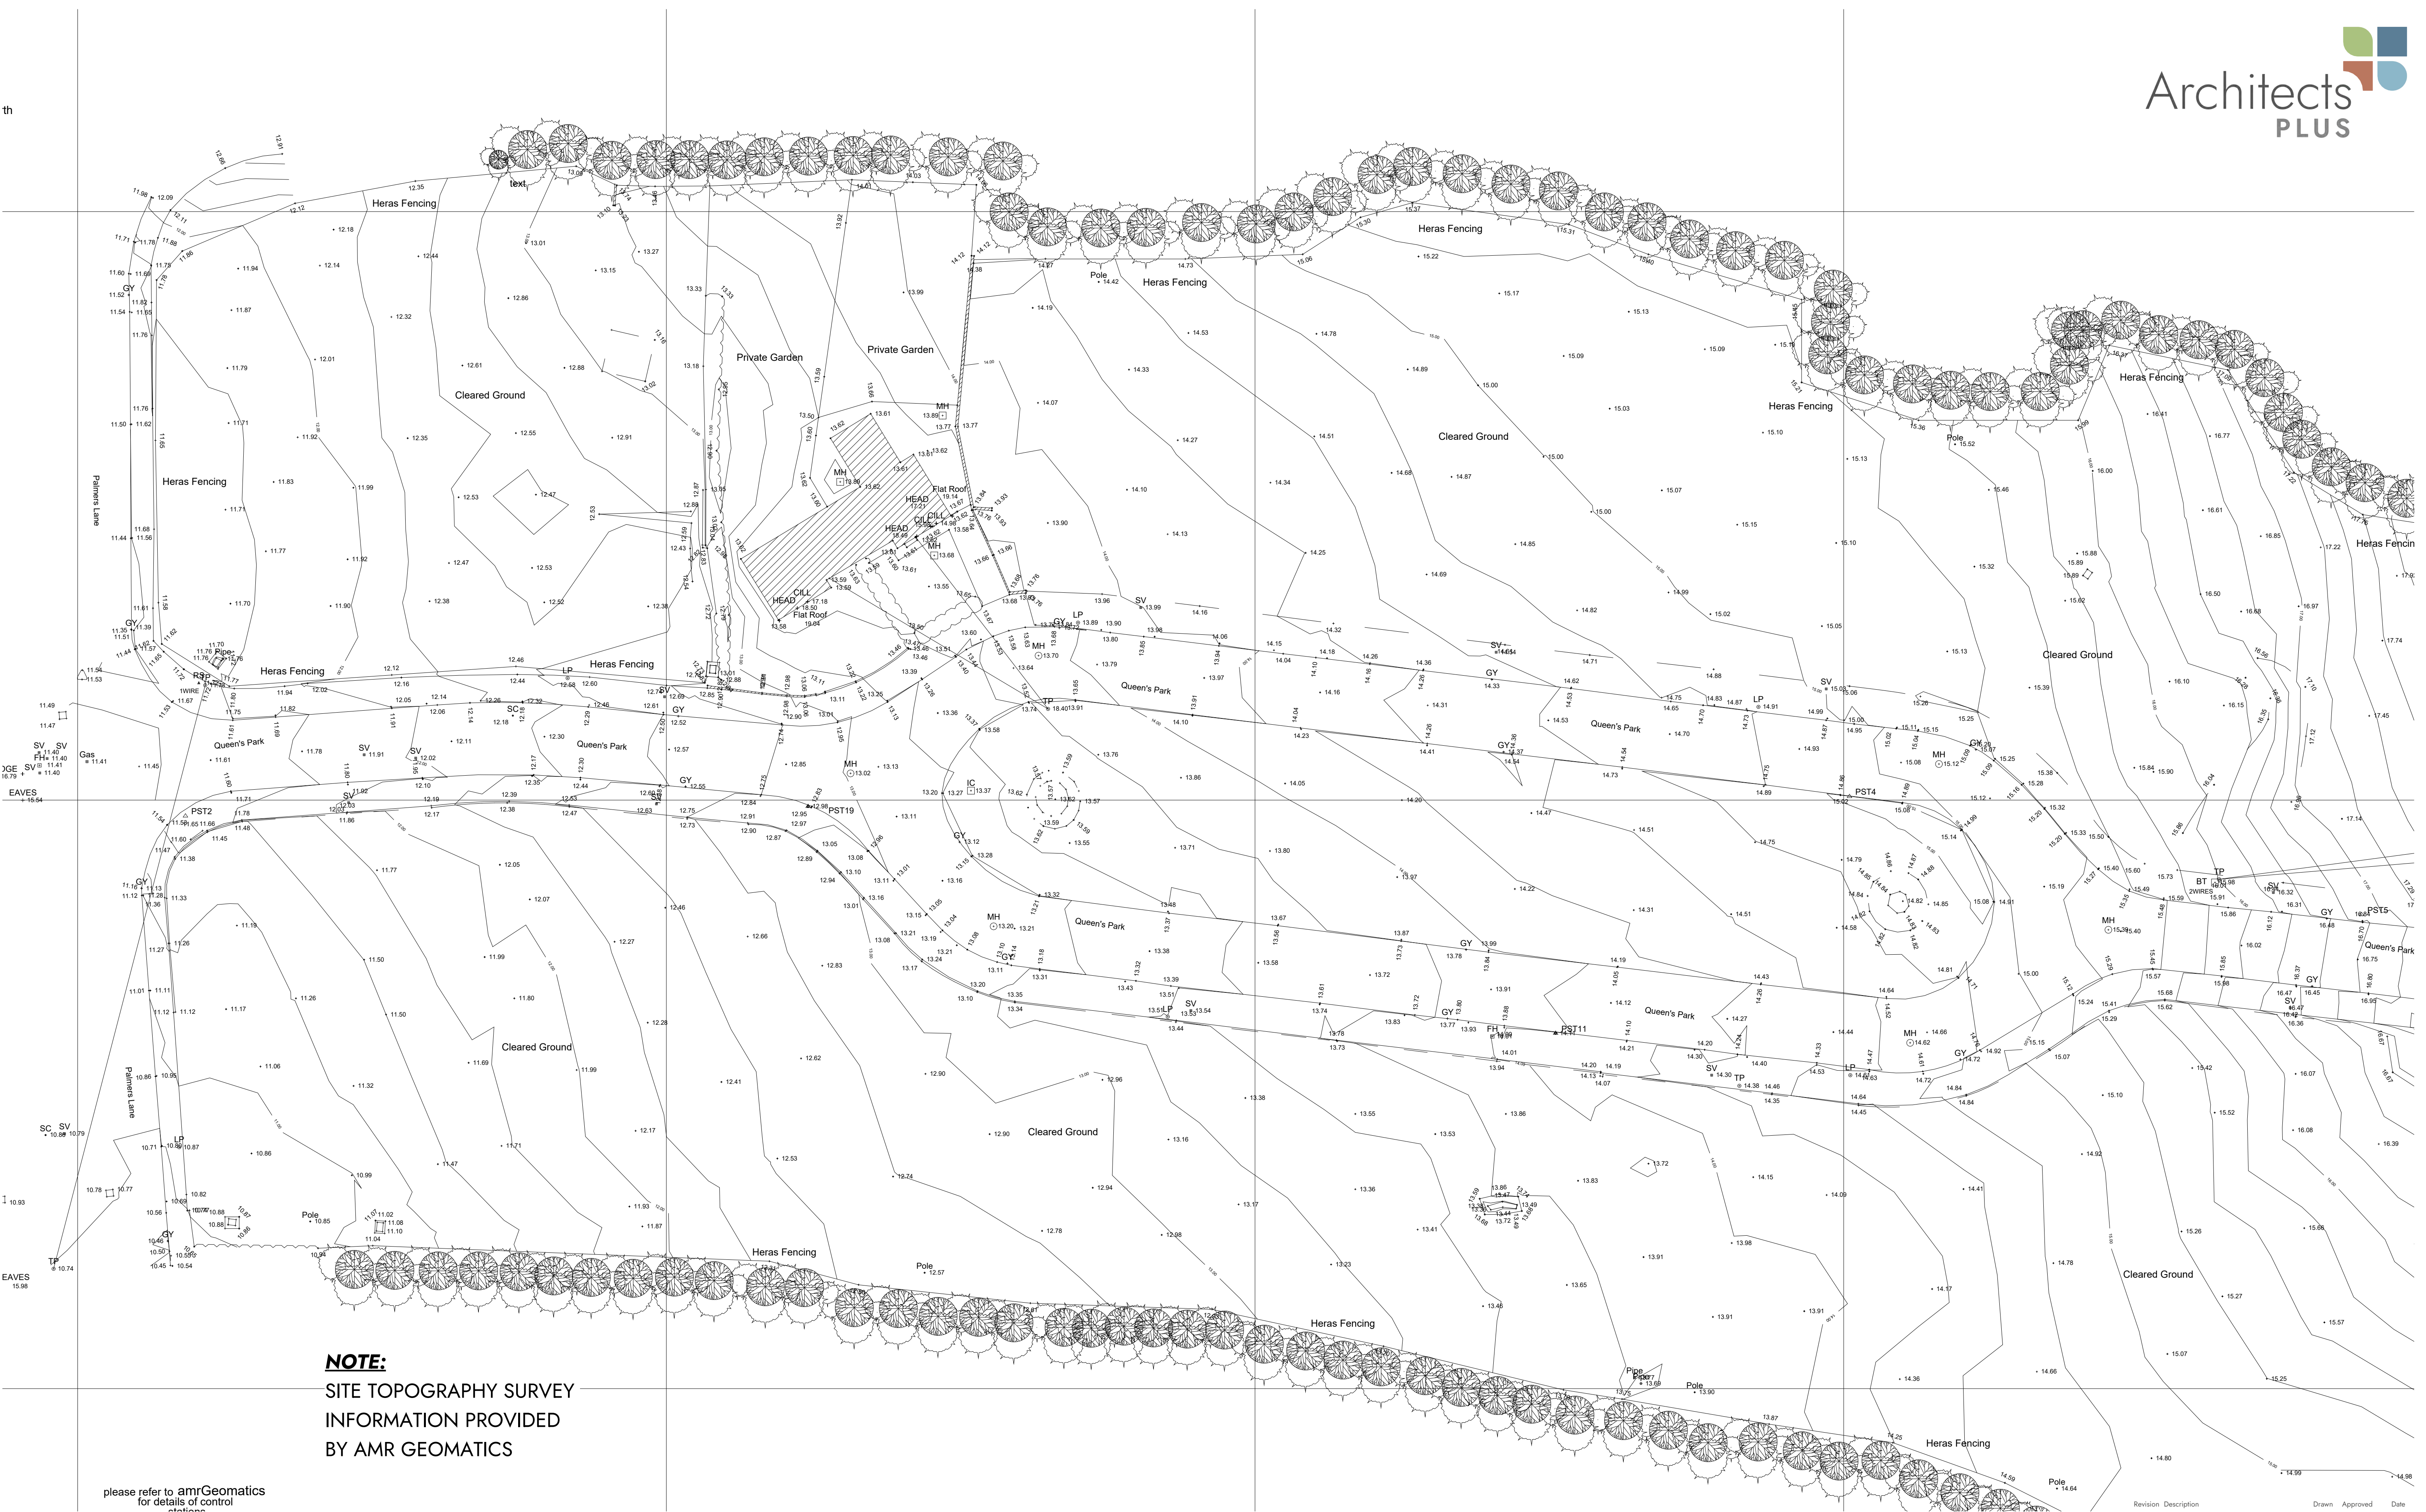


NOTE:
SITE TOPOGRAPHY SURVEY
INFORMATION PROVIDED
BY AMR GEOMATICS

Existing Levels & Topography

Millom, Queens Park

0m 5m 10m 15m 20m 25m

VISUAL SCALE 1:250 @ A1

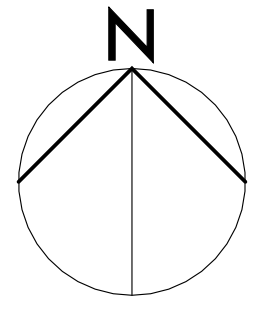

This drawing is to be read in conjunction with all related drawings. Dimensions must be checked and verified on site before commencing work or producing shop drawings. The originator must be notified immediately of any discrepancy. This drawing is copyright and remains the property of Architects Plus, and may not be reproduced in any way without written consent from Architects Plus.

Victoria Galleries, Viaduct House, Victoria Viaduct, Carlisle, Cumbria, CA3 8AN | ap@architectsplus.co.uk | 01228 515144

WWW.ARCHITECTSPUS.CO.UK

Registered Office
Architects Plus (UK) Limited
Victoria Viaduct, Carlisle, Cumbria, CA3 8AN

Company Registration
Architects Plus (UK) Limited
Registered in England no. 4221140

Drawing		Existing Levels & Topography		Status	
Project		Client name		PL - Planning	
Millom, Queens Park		Thomas Armstrong (Construction) Ltd		3 - Developed Design	
Date	23/03/2026	Drawn by	AB	Scale @ A1	1 : 250
Drawing number		Revision		25034 - PL003	
Revision		Description		Drawn Approved Date	