



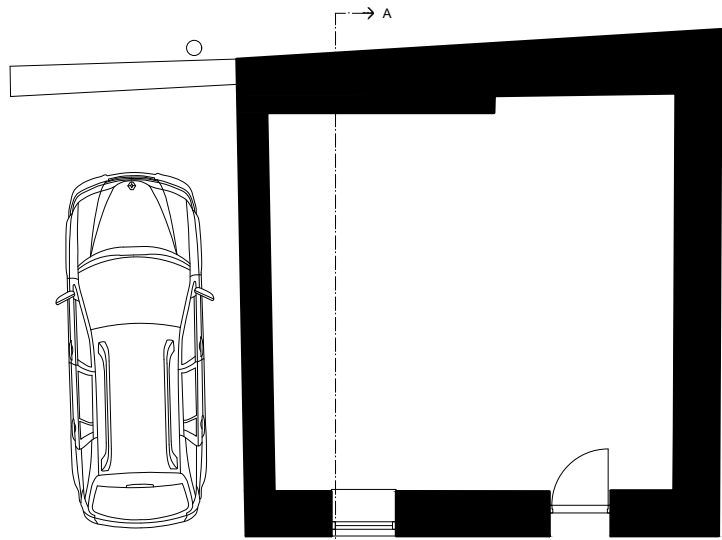


Existing dedicated parking space.


Ground Floor Plan

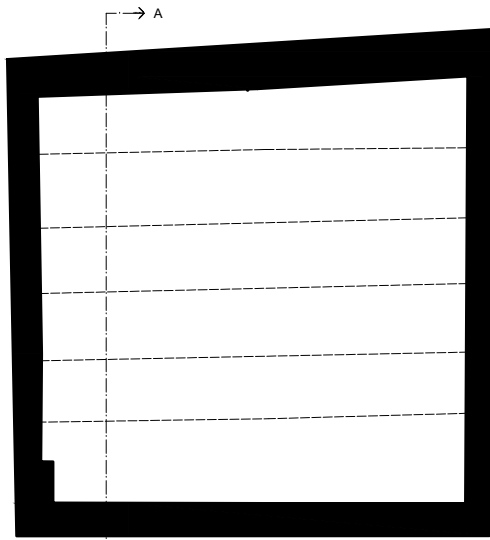


First Floor Plan

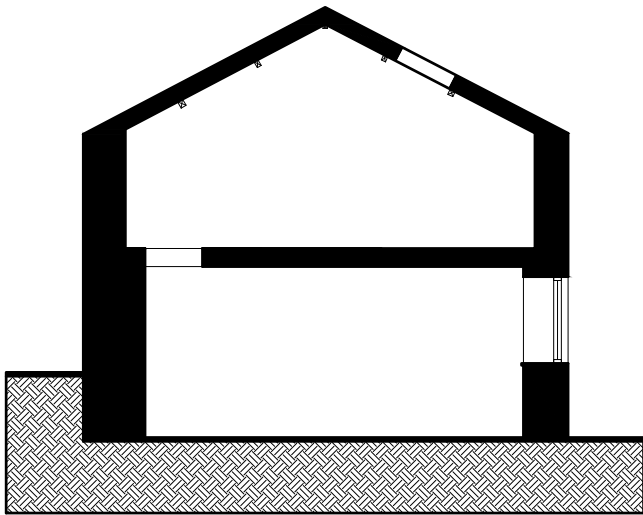


Section A-A

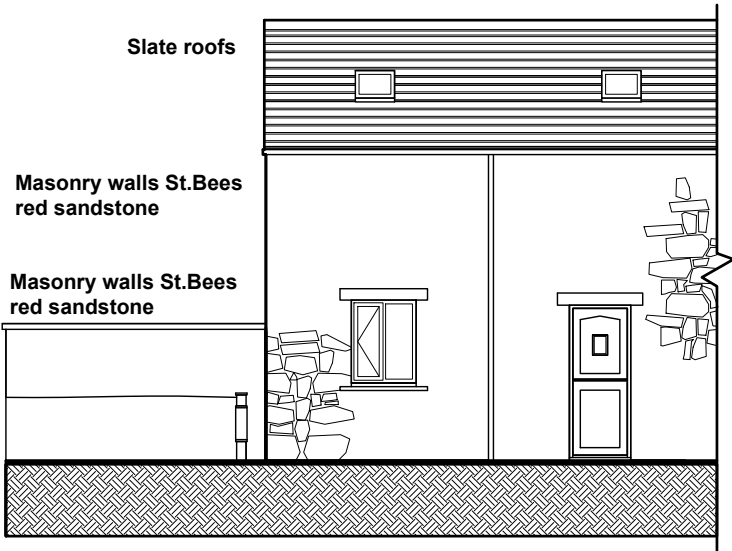

Front Elevation

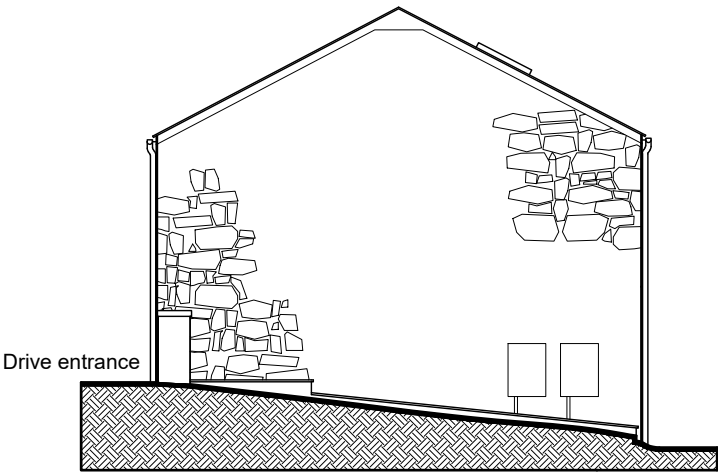

Side Elevation

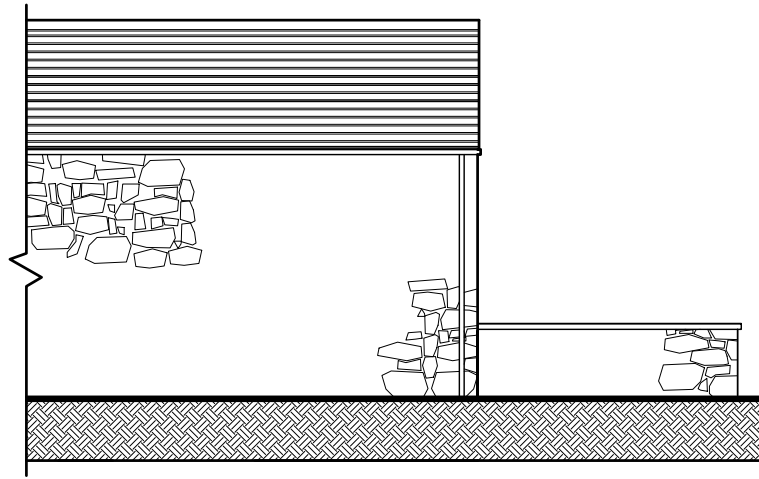

Rear Elevation

SCALE BAR 1/200 ORIGINAL DRAWING SIZE A3	0.0	2.0	4.0	6.0	8.0	10.0	12.0	14.0	16.0	18.0	20.0 metres		80.0 metres	70.0	60.0	50.0	40.0	30.0	20.0	10.0	0.0	SCALE BAR 1/500
SCALE BAR 1/100	0.0	1.0	2.0	3.0	4.0	5.0	6.0	7.0	8.0	9.0	10.0 metres		400.0 metres	350.0	300.0	250.0	200.0	150.0	100.0	50.0	0.0	SCALE BAR 1/2500
SCALE BAR 1/50	0.0	1.0	2.0	3.0	4.0	5.0 metres																

THE SITE OFFICE KEEKLE MEWS
KEEKLE HOUSE KEEKLE CUMBRIA
CA25 5RJ


SURVEY EXISTING PLANS AND
ELEVATIONS

Scale:
Date:
DWG No.


1/100 @ A3
FEB 2023
23/0366/1.

REV
Date


Geoffrey Wallace Limited FCSD MCIAT
Architectural Design and Technology
Mobile 07816046756
geoffreywallaceltd@gmail.com

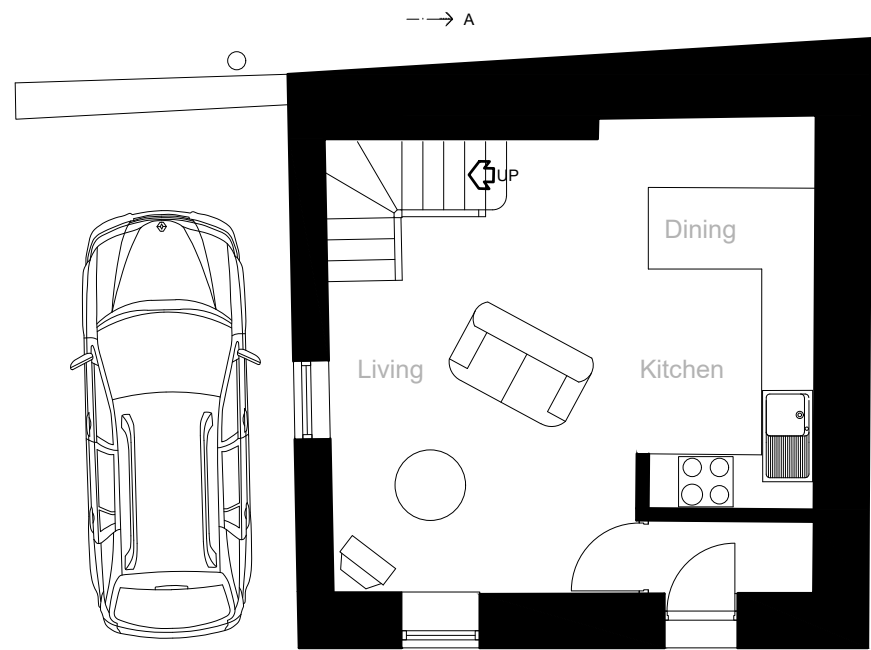


Ground Floor Plan

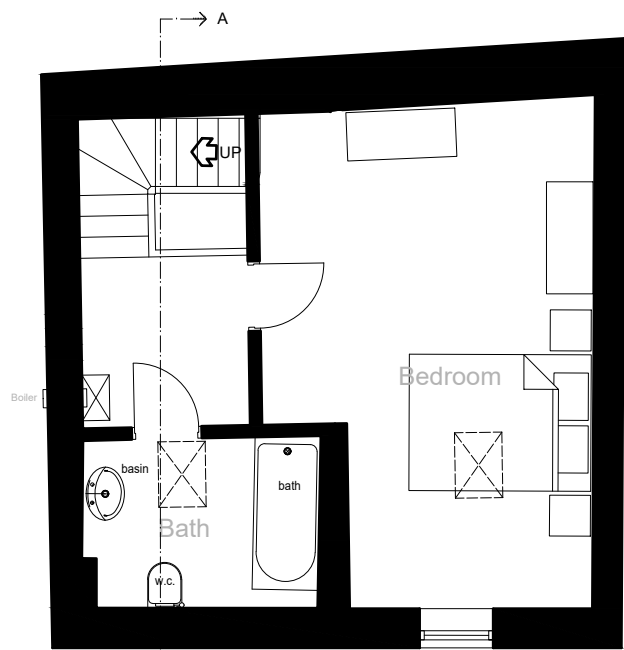


First Floor Plan

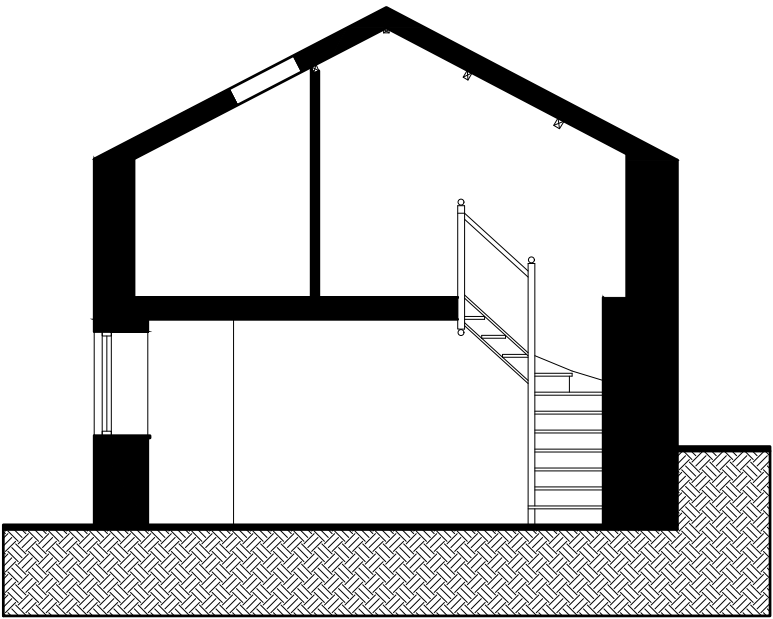


Section A-A

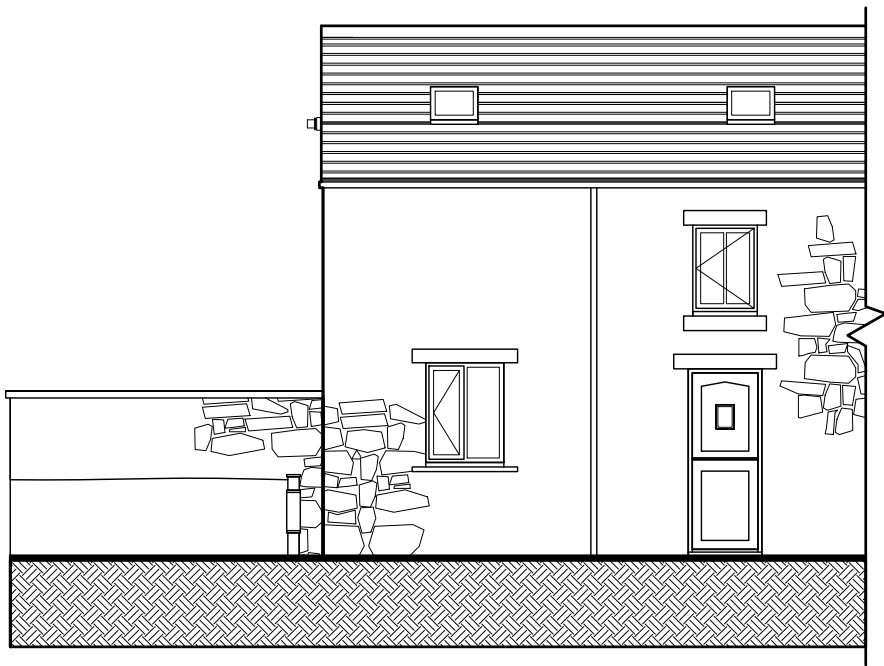

Front Elevation

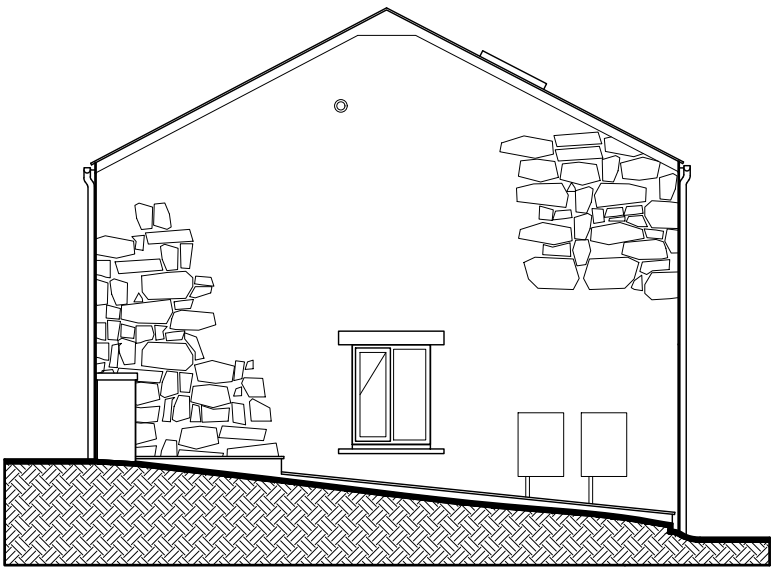

Side Elevation

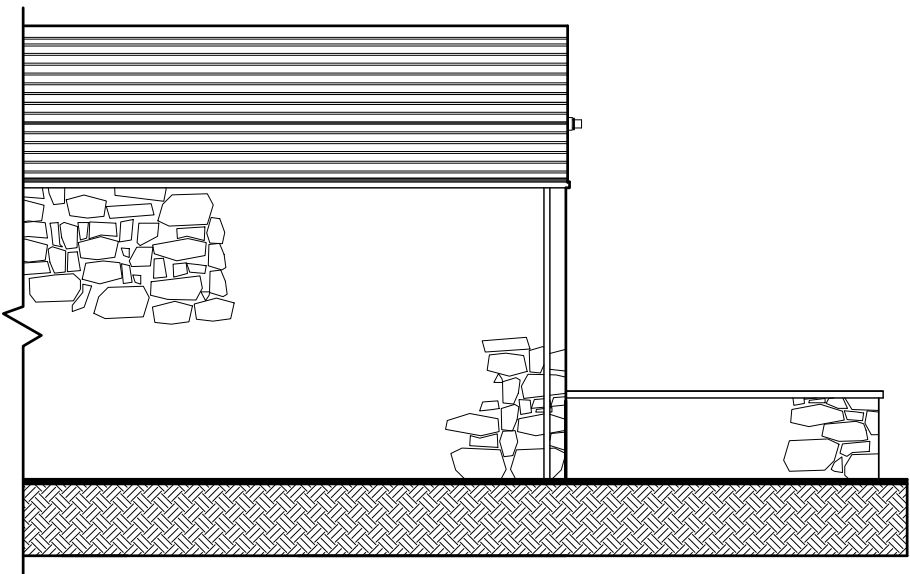


Rear Elevation

SCALE BAR 1/200 ORIGINAL DRAWING SIZE A3	0.0	2.0	4.0	6.0	8.0	10.0	12.0	14.0	16.0	18.0	20.0 metres		80.0 metres	70.0	60.0	50.0	40.0	30.0	20.0	10.0	0.0	SCALE BAR 1/500		
SCALE BAR 1/100	0.0	1.0	2.0	3.0	4.0	5.0	6.0	7.0	8.0	9.0	10.0 metres		400.0 metres	350.0	300.0	250.0	200.0	150.0	100.0	50.0	0.0	SCALE BAR 1/2500		
SCALE BAR 1/50	0.0		1.0		2.0		3.0		4.0		5.0 metres													
THE SITE OFFICE KEEKLE MEWS KEEKLE HOUSE KEEKLE CUMBRIA CA25 5RJ			PROPOSED PLANS AND ELEVATIONS												Scale: Date: DWG No.		1/100 @ A3 FEB 2023 23/0366/2		REV Date		Geoffrey Wallace Limited FCSD MCIAT Architectural Design and Technology Mobile 07816046756 geoffreywallaceltd@gmail.com			

To north

B 5295

To south

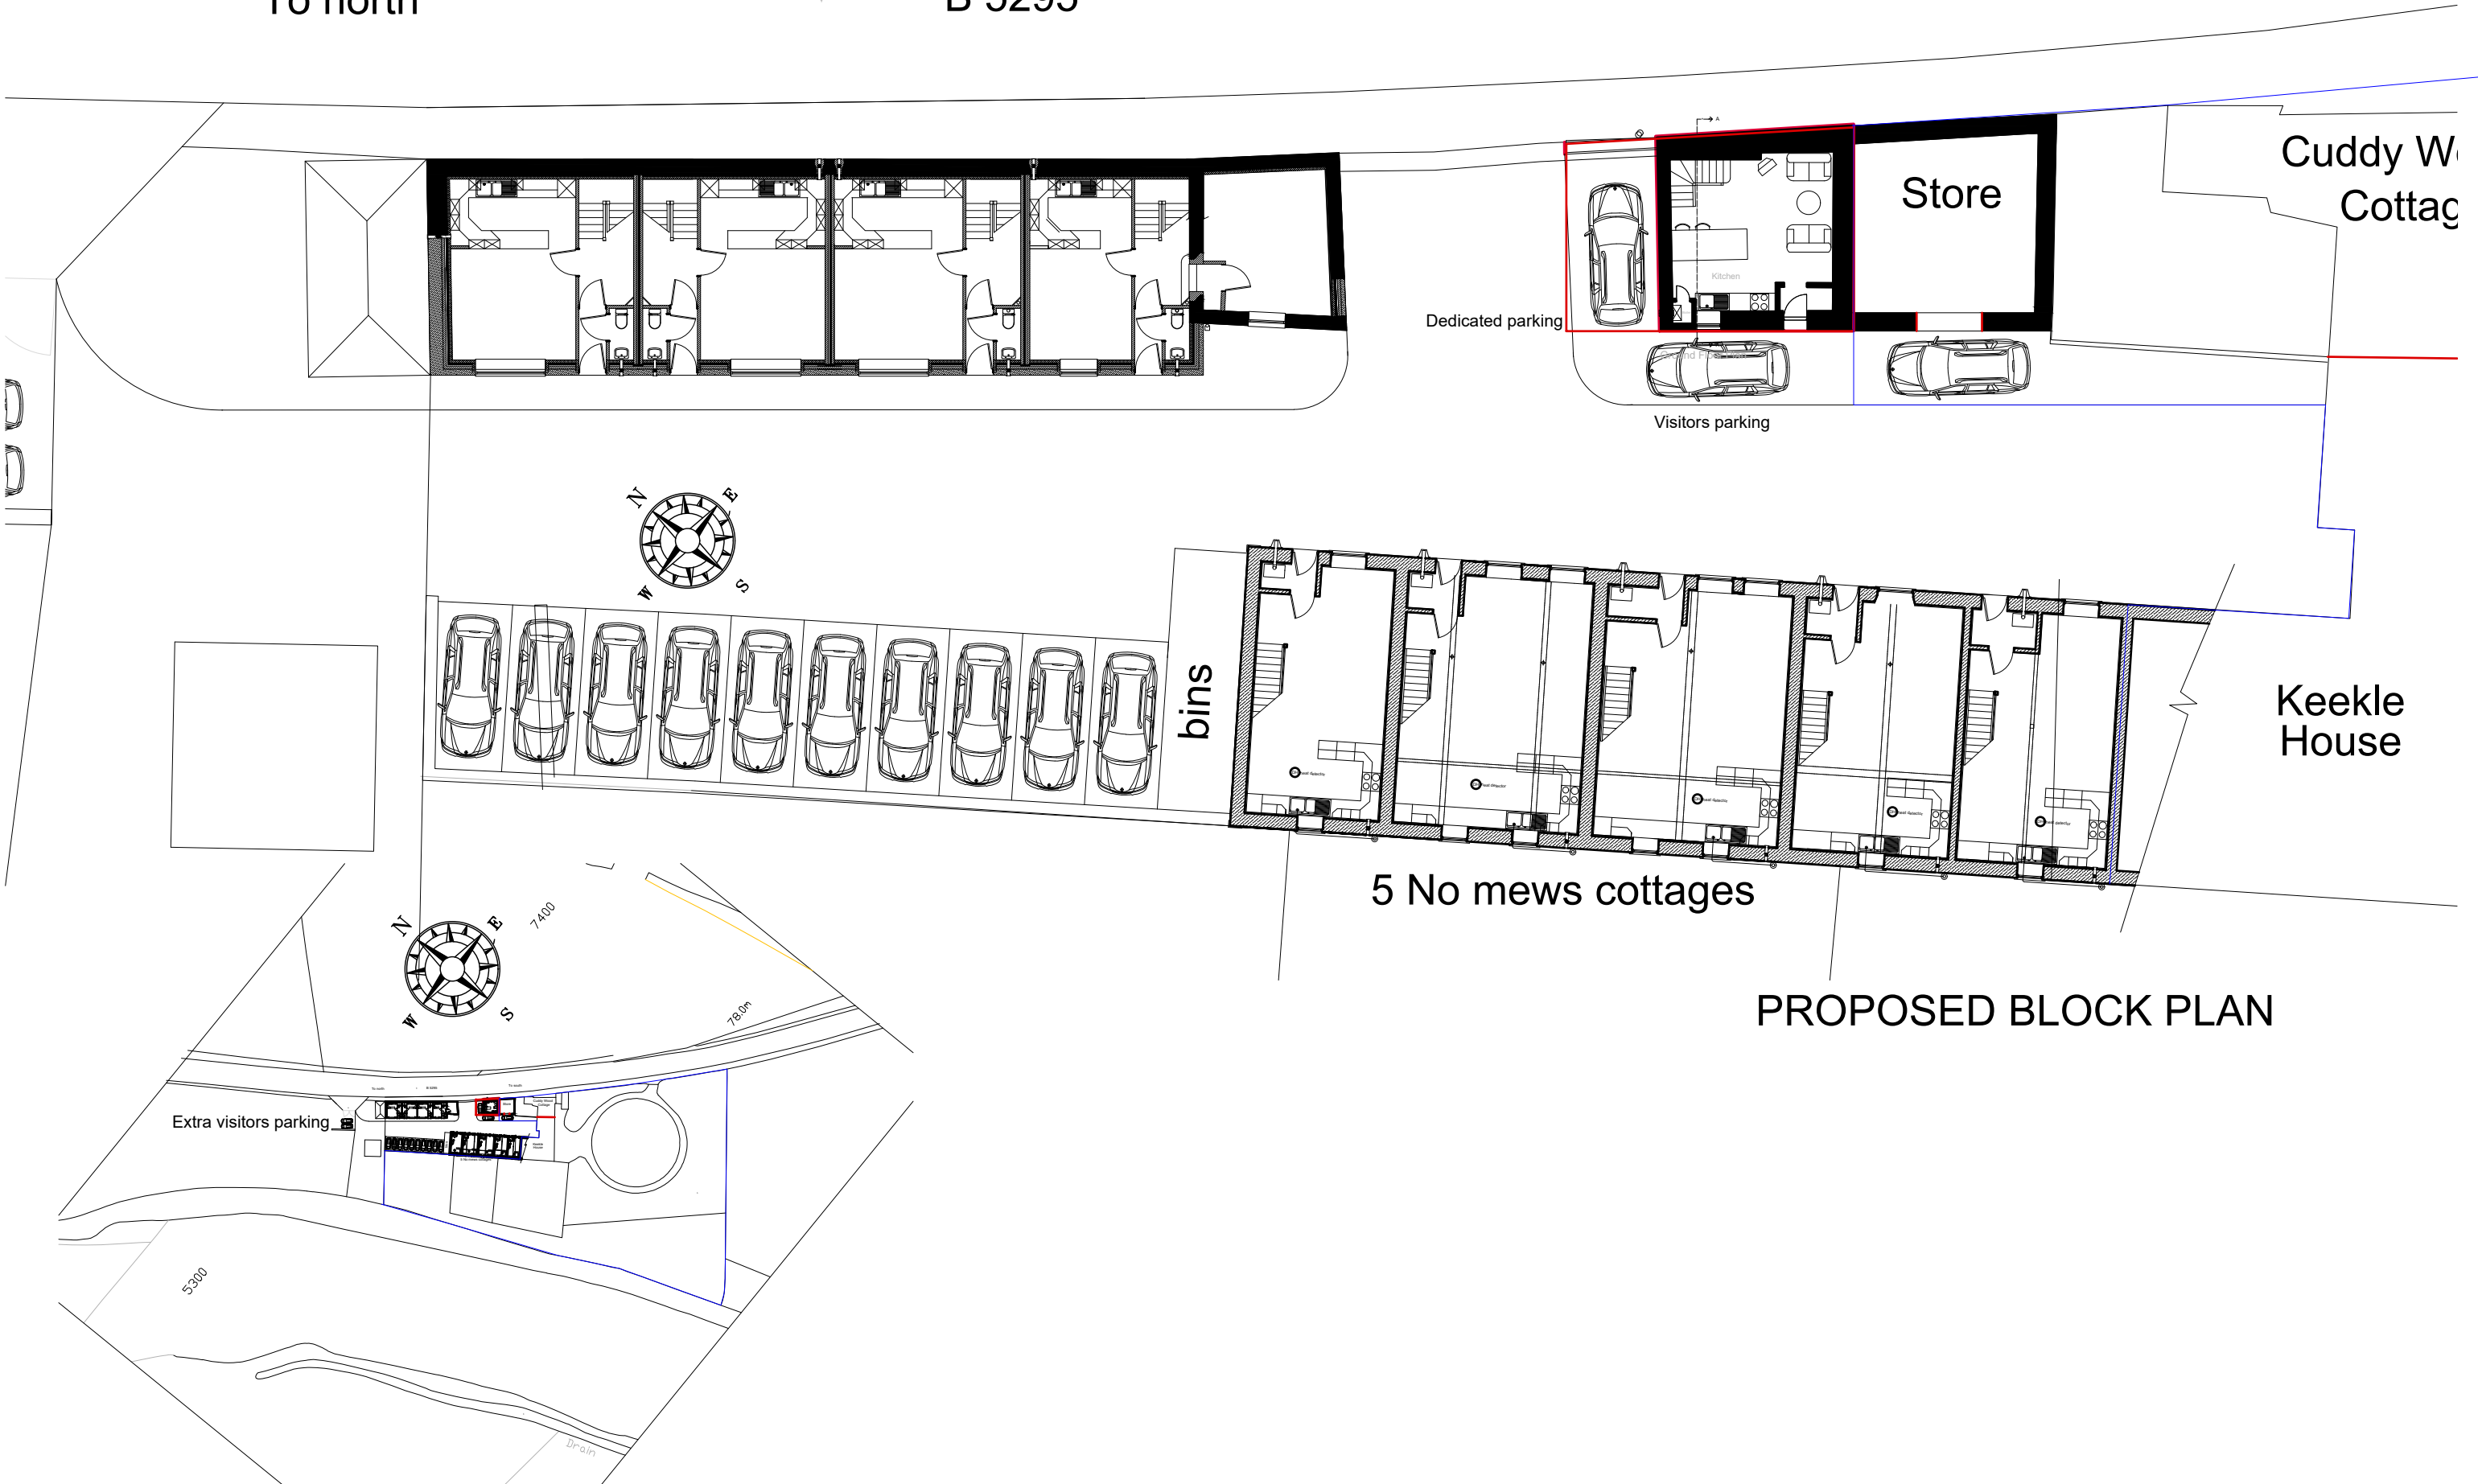

LOCATION PLAN 1/1250 scale

SCALE BAR 1/200 ORIGINAL DRAWING SIZE A3	0.0	2.0	4.0	6.0	8.0	10.0	12.0	14.0	16.0	18.0	20.0 metres		80.0 metres	70.0	60.0	50.0	40.0	30.0	20.0	10.0	0.0	SCALE BAR 1/500
SCALE BAR 1/100	0.0	1.0	2.0	3.0	4.0	5.0	6.0	7.0	8.0	9.0	10.0 metres		400.0 metres	350.0	300.0	250.0	200.0	150.0	100.0	50.0	0.0	SCALE BAR 1/2500
SCALE BAR 1/50	0.0	1.0	2.0	3.0	4.0	5.0	6.0	7.0	8.0	9.0	10.0 metres		400.0 metres	350.0	300.0	250.0	200.0	150.0	100.0	50.0	0.0	SCALE BAR 1/2500

THE SITE OFFICE NO.6 KEEKLE MEWS KEEKLE HOUSE KEEKLE CUMBRIA CA25 5RJ	BLOCK AND LOCATION PLANS	Scale: Date: DWG No.	1/200 @ A3 FEB 2023 23/0366/3	REV Date	Geoffrey Wallace Limited FCSD MCIAT Architectural Design and Technology Mobile 07816046756 geoffreywallaceltd@gmail.com
---	--------------------------	----------------------------	-------------------------------------	-------------	--