
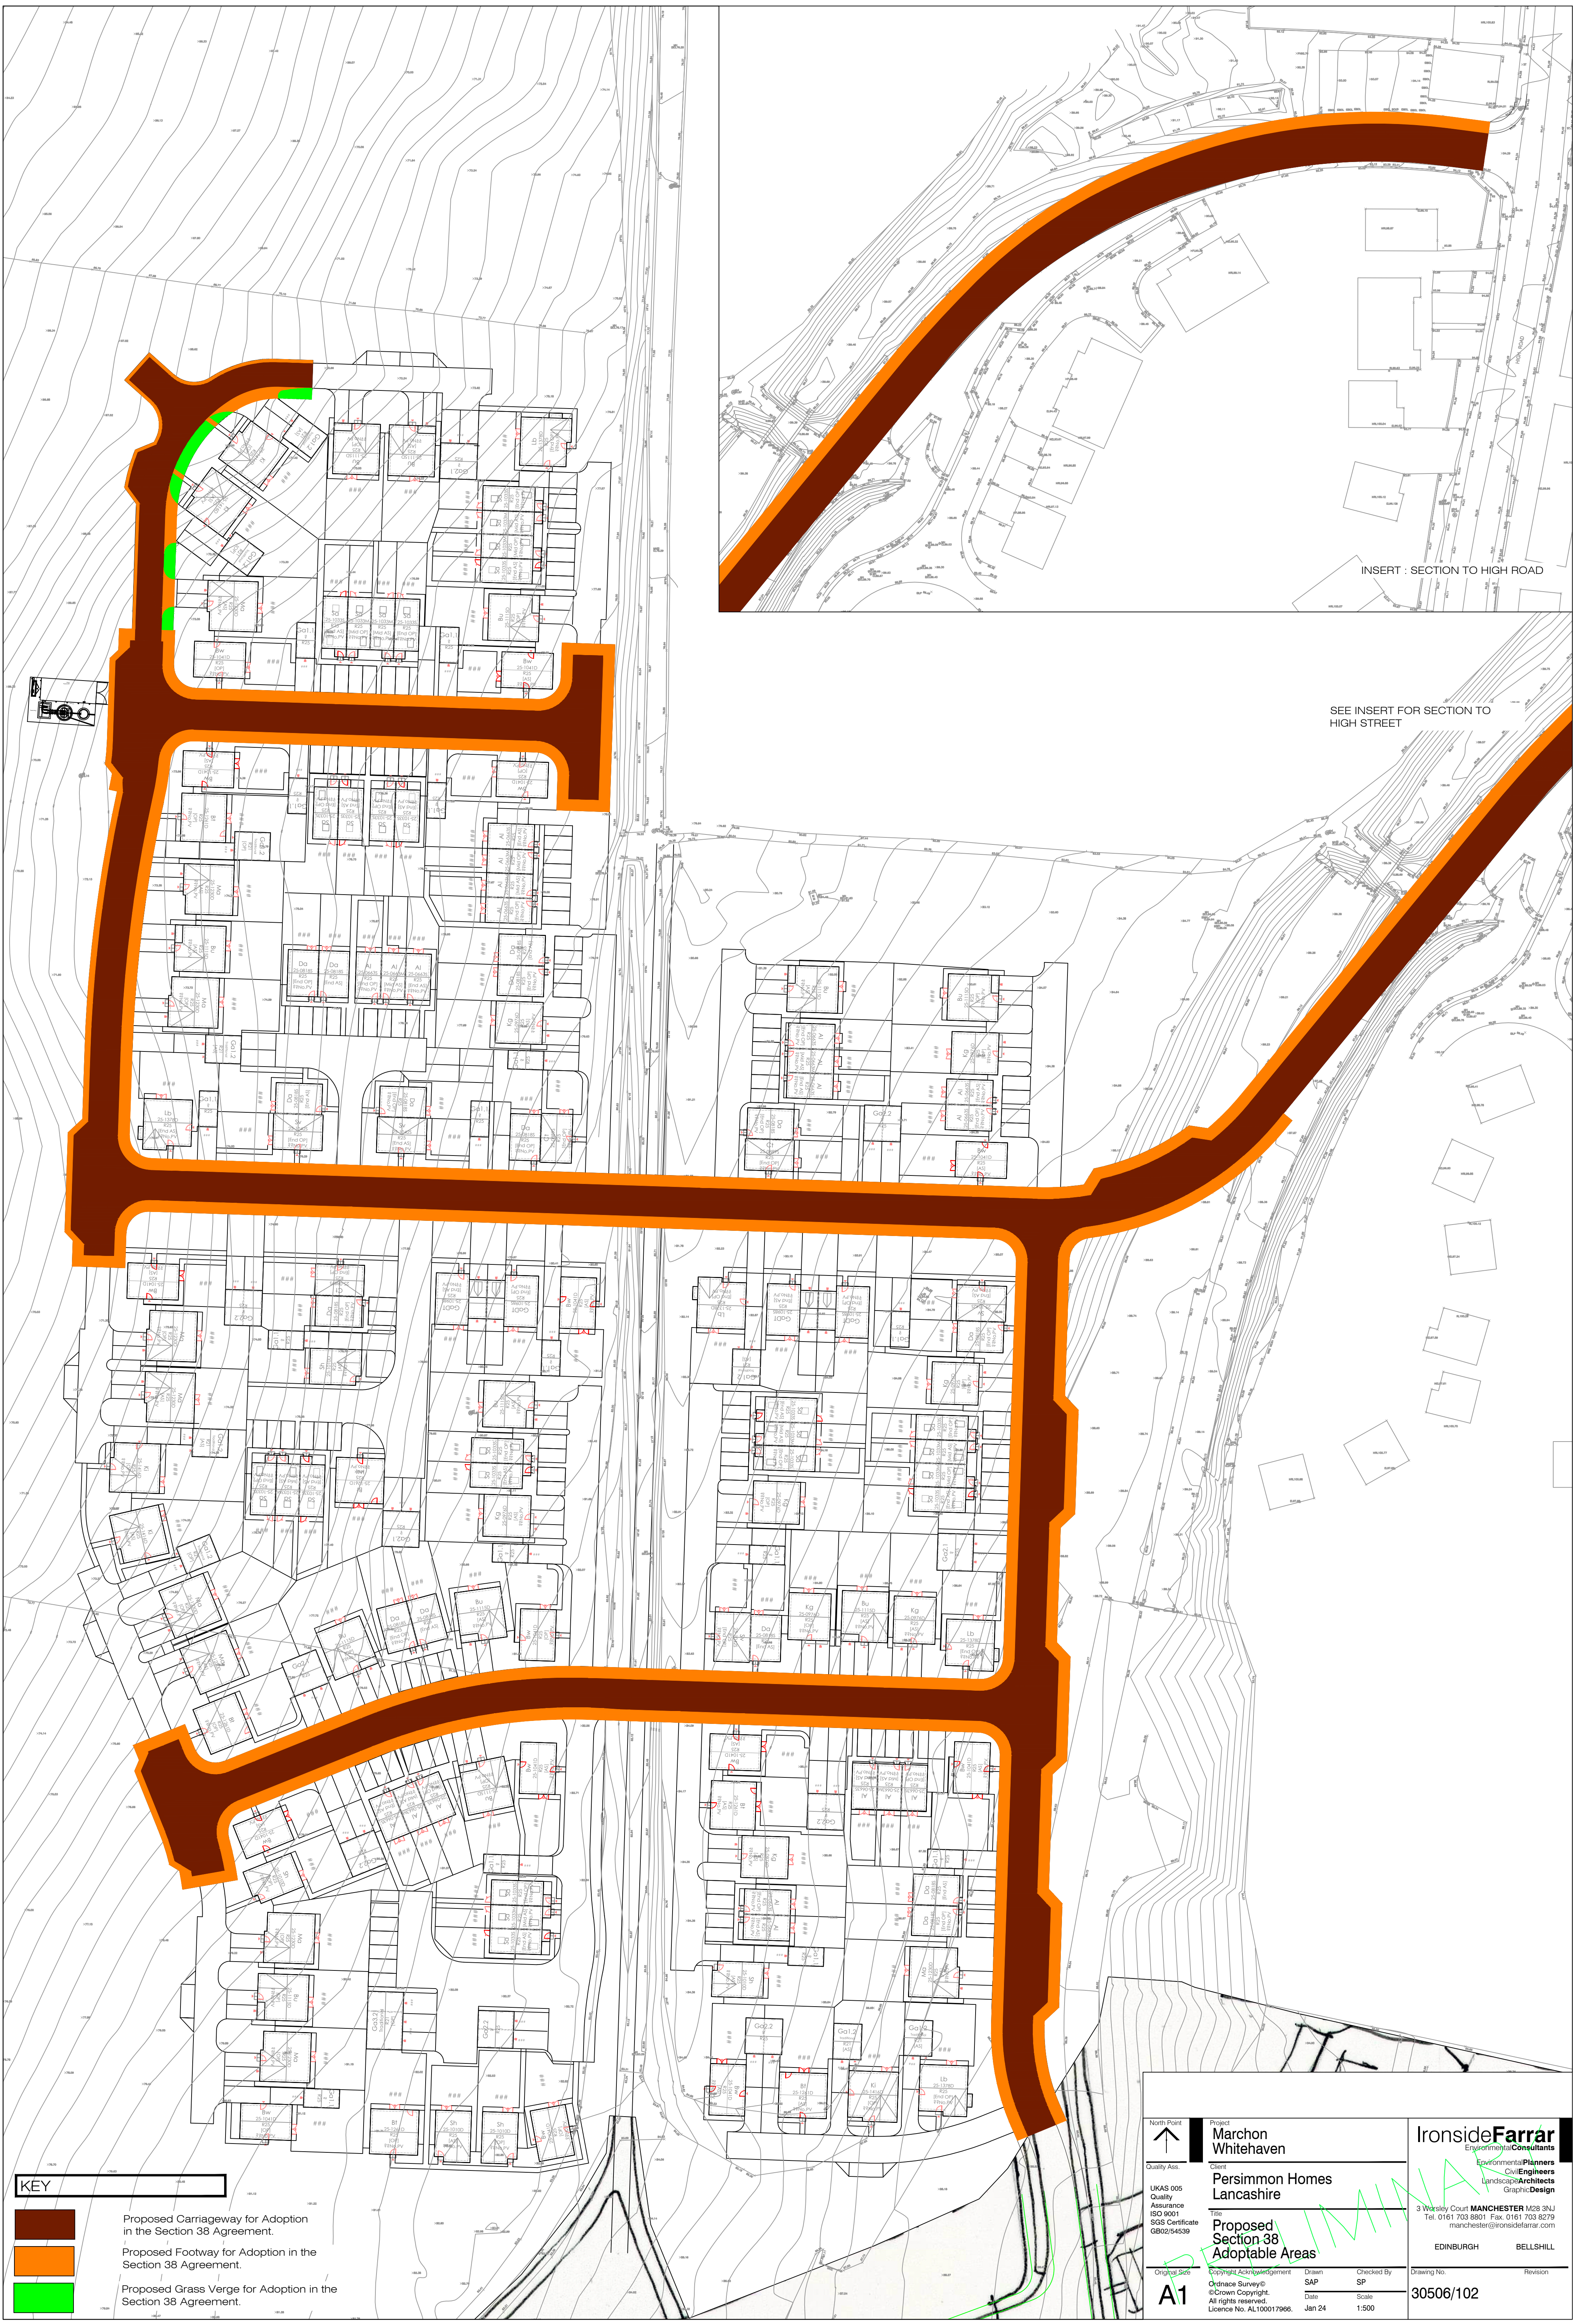


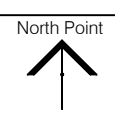

SEE INSERT FOR SECTION TO HIGH STREET

KEY

-  Proposed Carriageway for Adoption in the Section 38 Agreement.
-  Proposed Footway for Adoption in the Section 38 Agreement.
-  Proposed Grass Verge for Adoption in the Section 38 Agreement.

 North Point	Project Marchon Whitehaven	 Ironsides Farrar Environmental Planners Engineers Landscape Architects Graphic Design			
	Client Persimmon Homes Lancashire				
	Quality Assurance UKAS 005 ISO 9001 SGS Certificate GB02/54539				
	Title Proposed Section 38 Adoptable Areas				
Original Scale A1	Copyright Acknowledgement Ordnance Survey © Crown Copyright. All rights reserved. Licence No. AL100017996	Drawn SAP Date Jan 24	Checked By SP Scale 1:500	Drawing No. 30506/102	Revision