



TYPE 315

THE BRANDON

ELECTRIC KEY

- ⊕ CEILING LIGHT FITTED WITH ENERGY EFFICIENT BULB
- SINGLE POLE LIGHT SWITCH
- ⌘ TWO WAY LIGHT SWITCH
- ⌘ SWITCHED SINGLE SOCKET LOW LEVEL
- ⌘ SWITCHED TWIN SOCKET LOW LEVEL
- ⌘ SWITCHED SINGLE SOCKET HIGH LEVEL
- ⌘ SWITCHED TWIN SOCKET HIGH LEVEL
- ⌘ SWITCHED FUSED SPUR LOW LEVEL
- ⌘ SWITCHED FUSED SPUR HIGH LEVEL
- ⌘ FUSED SPUR LOW LEVEL FOR FUTURE ALARM (ONLY APPLICABLE TO CODE PLOTS)
- ⊕ EXTRACT FAN
- ⌘ TV AERIAL POINT
- ⌘ INCOMING BT POINT
- ⊕ SMOKE/HEAT DETECTOR to BS5839-6:2004 (positioned min 300mm away from light fittings)
- ⌘ CONSUMER UNIT
- ⌘ RADIATOR POSITION
- ⌘ SOIL AND VENT PIPE BOXING
- ⌘ HEATING THERMOSTAT (dual zone control)

NOT TO BE POSITIONED WITHIN 300mm OF SINK OR DRAINER

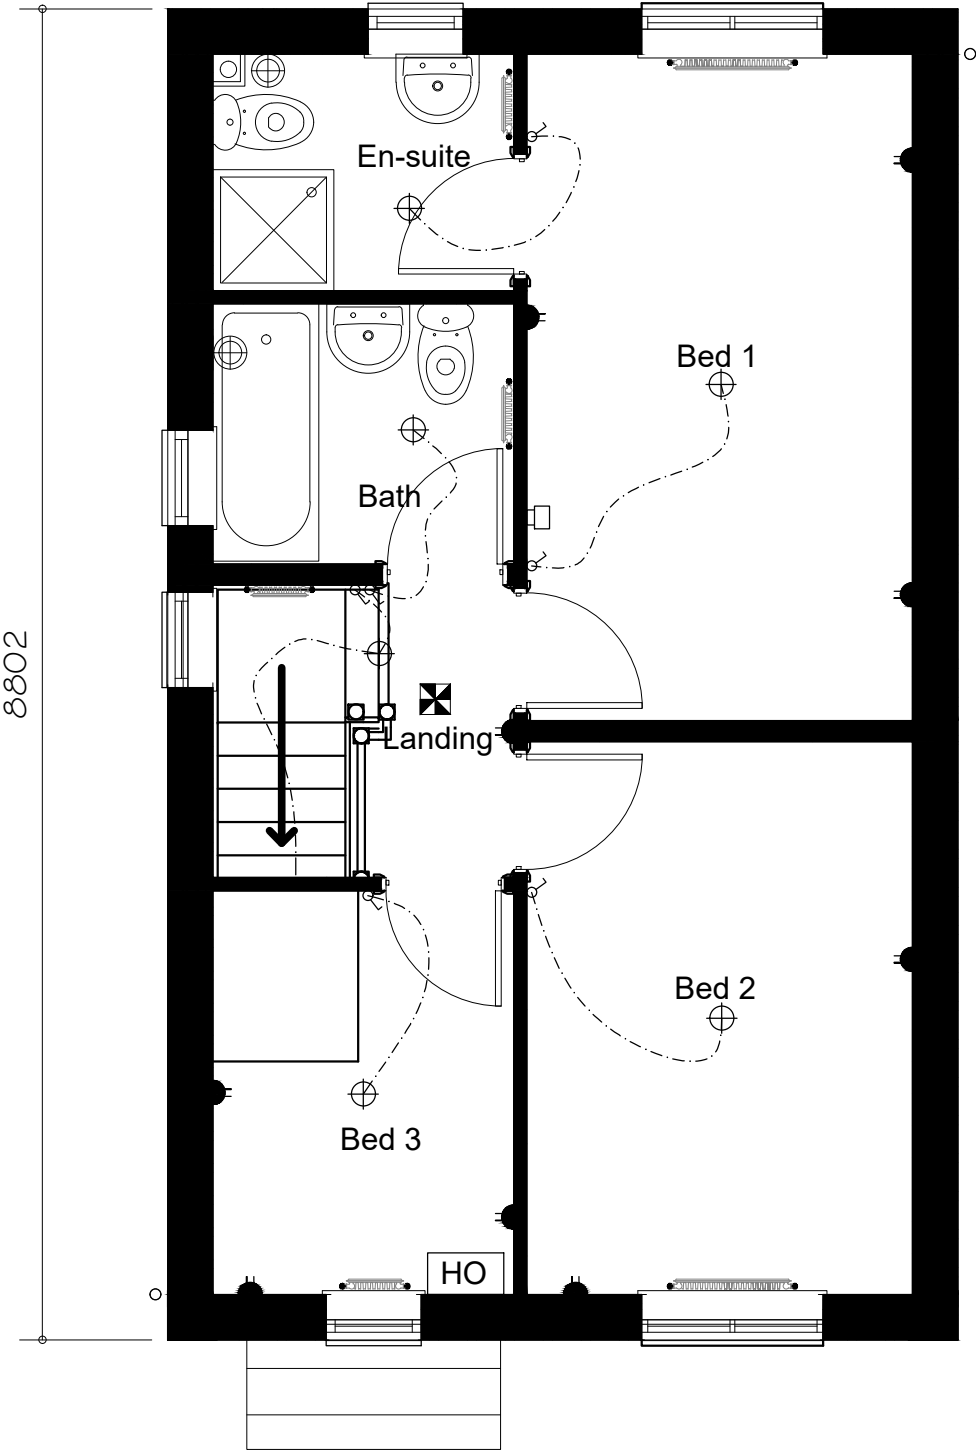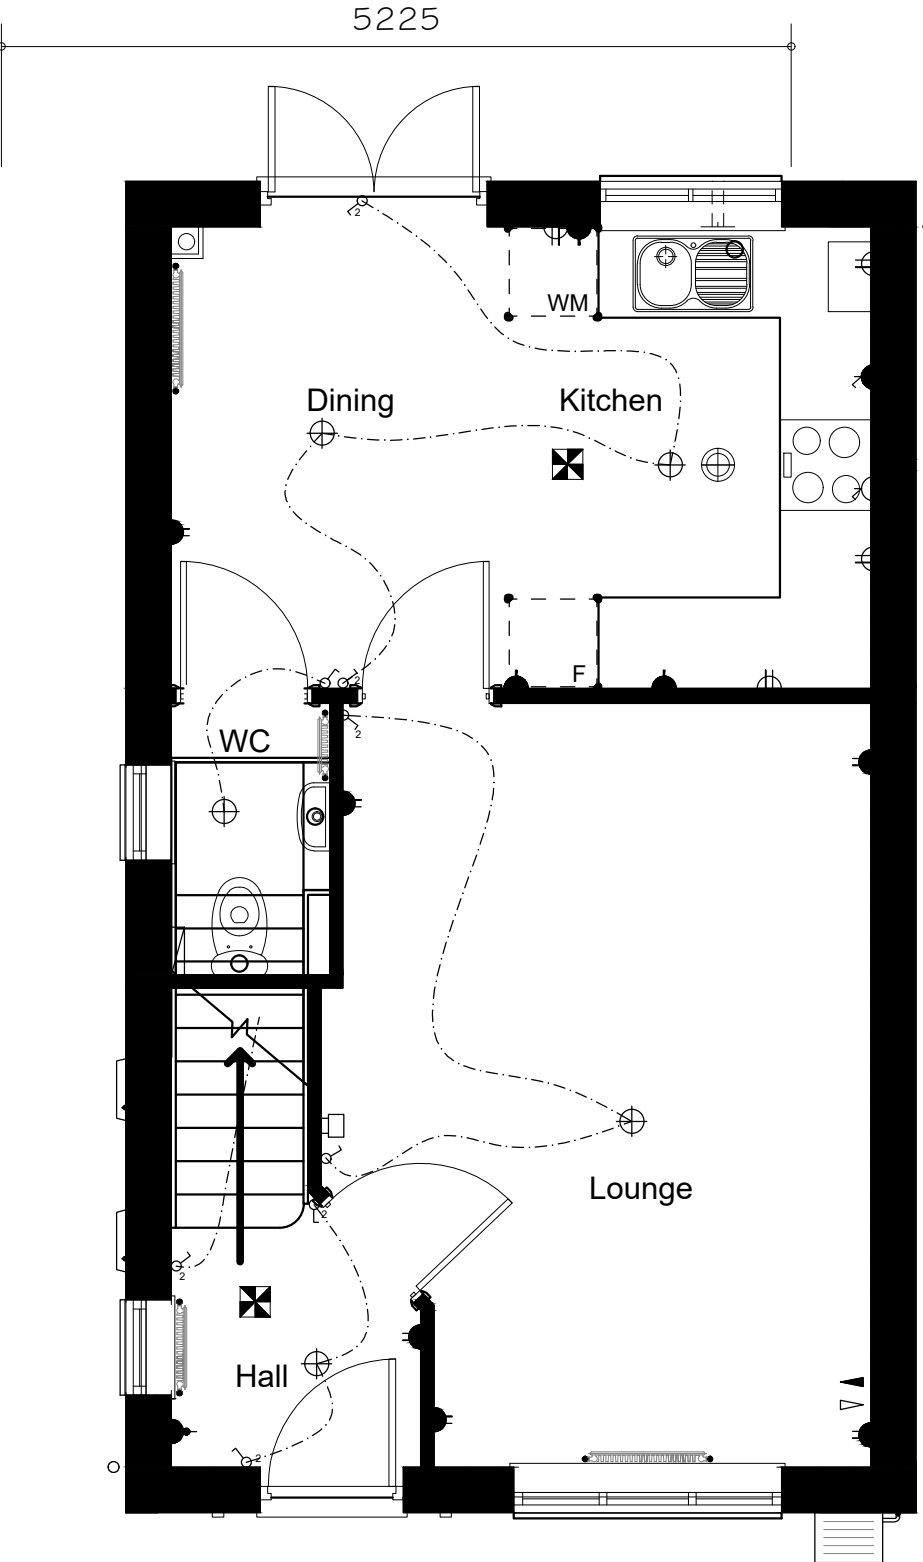

FLOOR AREA

75.850m², 816ft²