


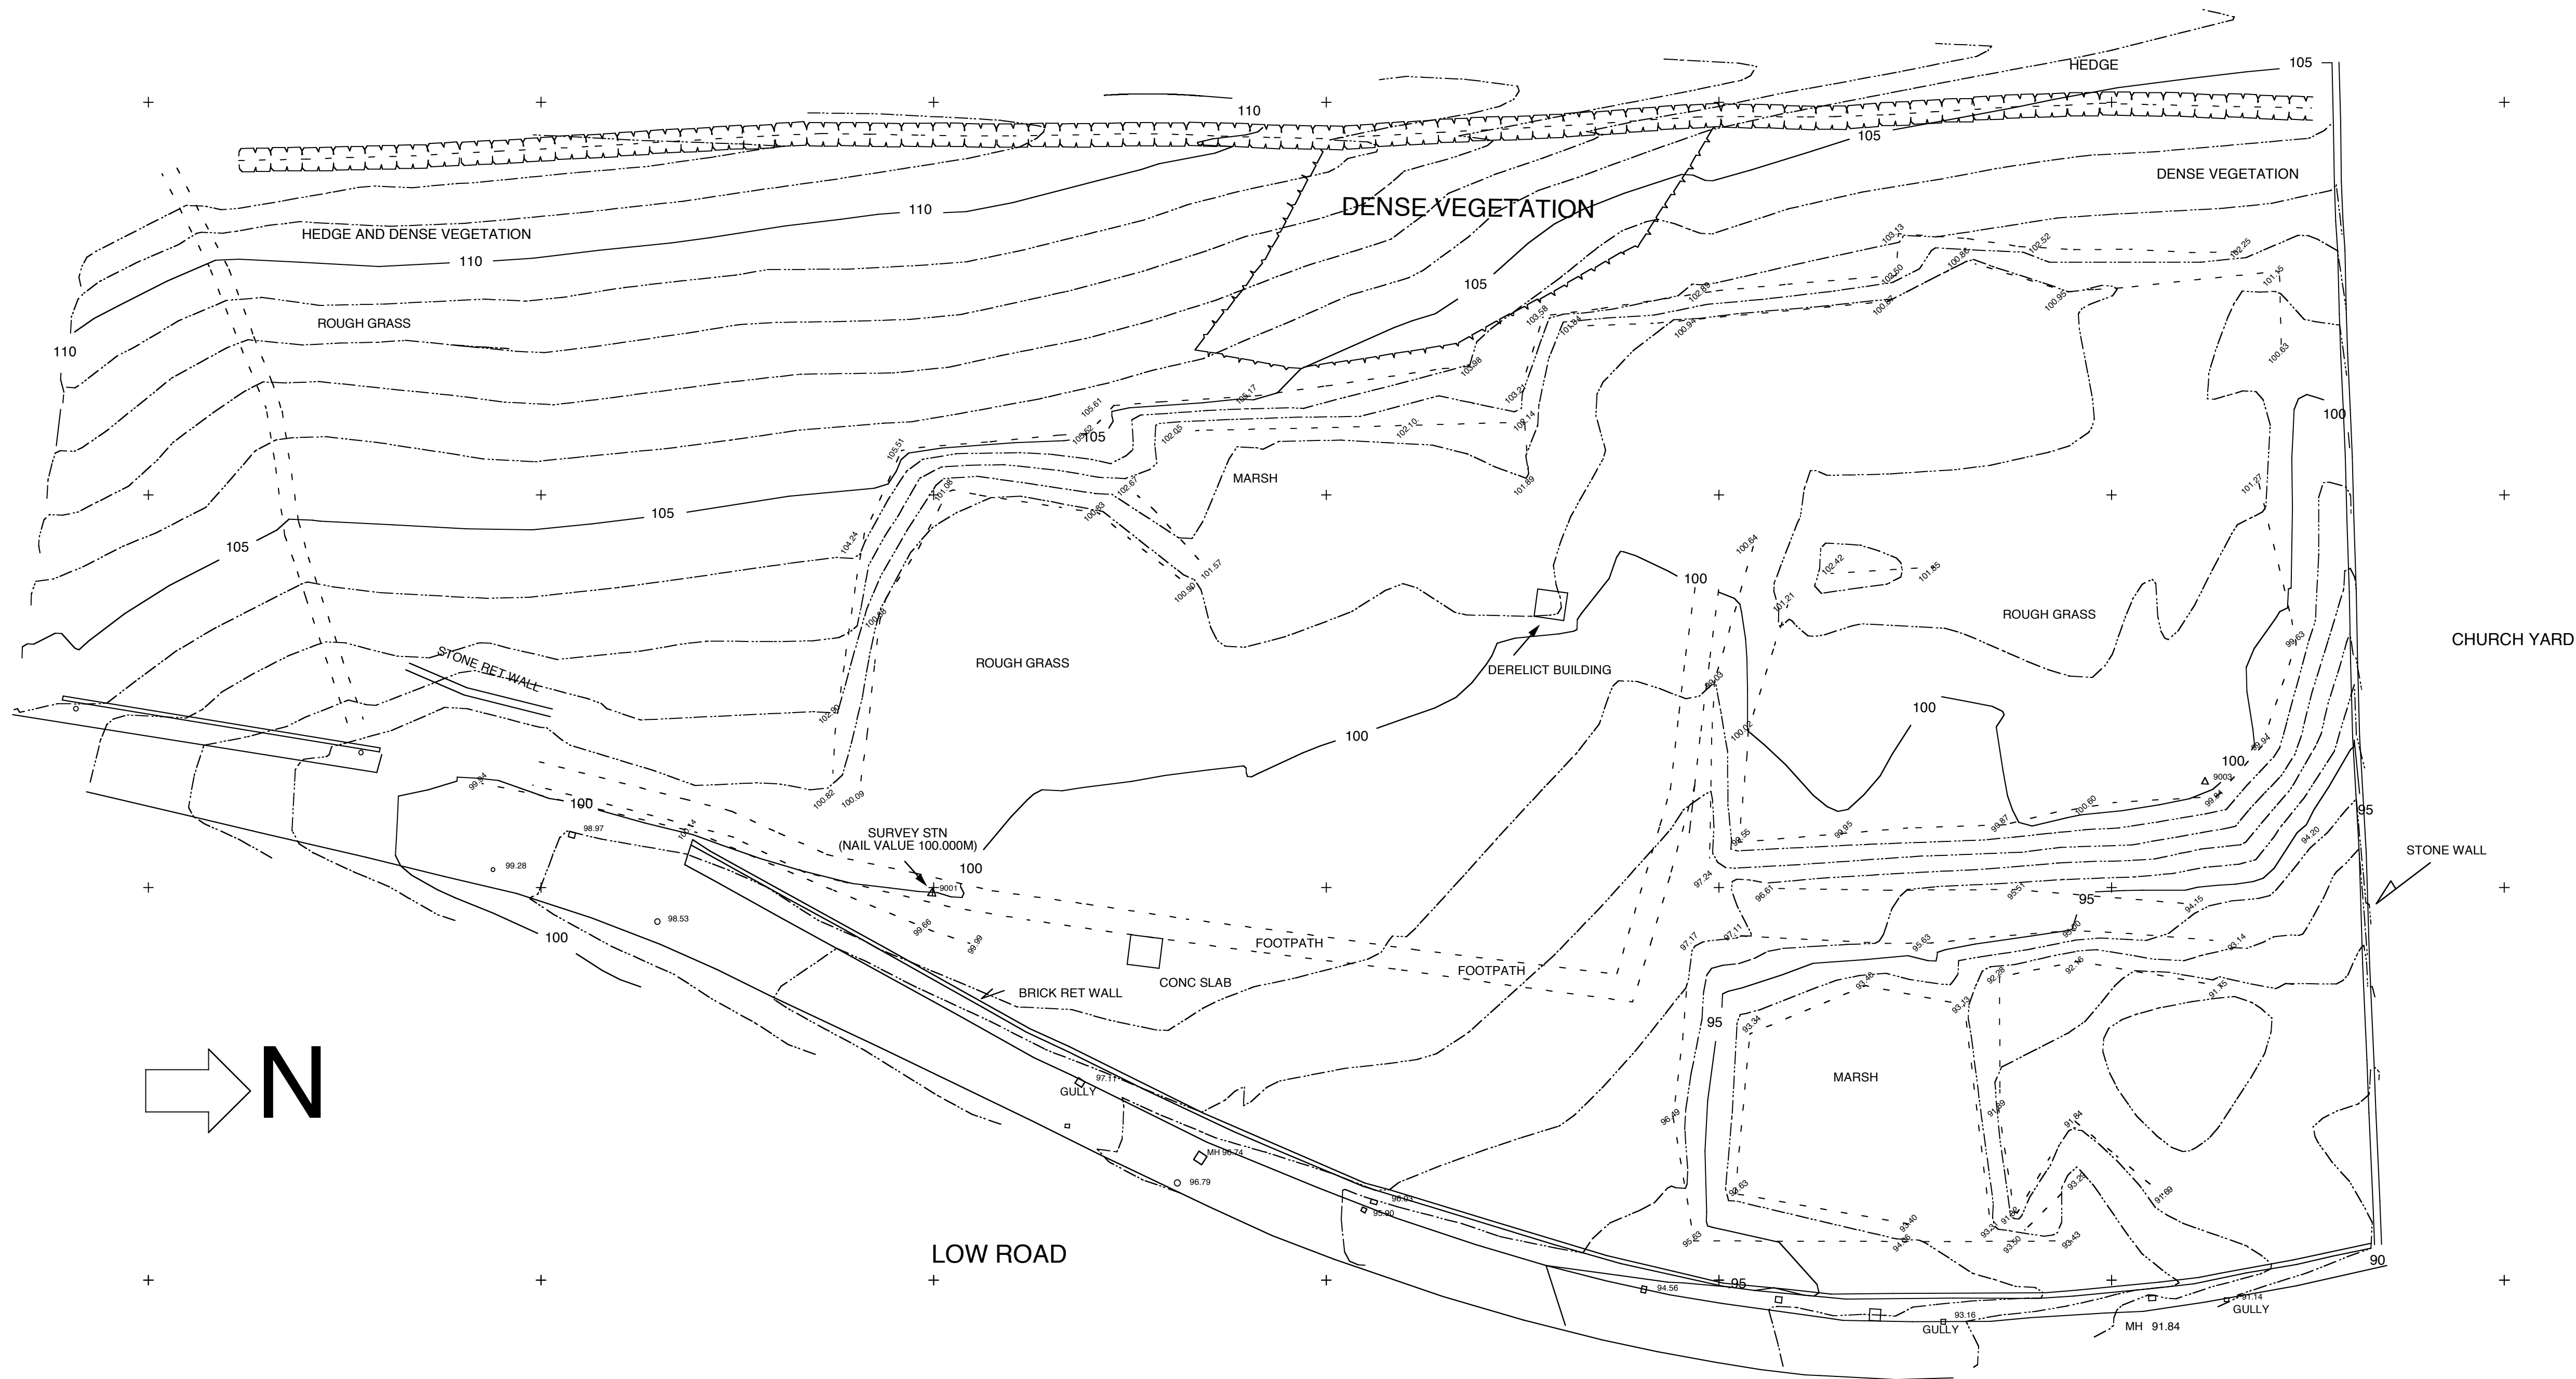

Rev:	Date:	Comments:	
Client:			
Astime Properties Ltd			
DAYCUMMINS DAY CUMMINS LIMITED Architects & Surveyors Lakeland Business Park Cockermouth Cumbria CA13 0QT Tel: 01900 820700 Fax: 01900 820701 email: dc@day-cummins.co.uk www.day-cummins.co.uk			
Project:			
Residential Development Low Road, Whitehaven			
Drawing Title:			
Existing Site Survey			
Drawn:	MD	Checked:	SEW
Scale:	1:500	Date:	20/4/14
		Paper Size:	A1
ALL DIMENSIONS TO BE CHECKED ON SITE FIGURED DIMENSIONS TO BE TAKEN IN PREFERENCE TO SCALED DIMENSIONS THIS DRAWING IS COPYRIGHT			
Project No:	3917	Drawing No:	I
		Rev:	-