



PRE REMEDIATION

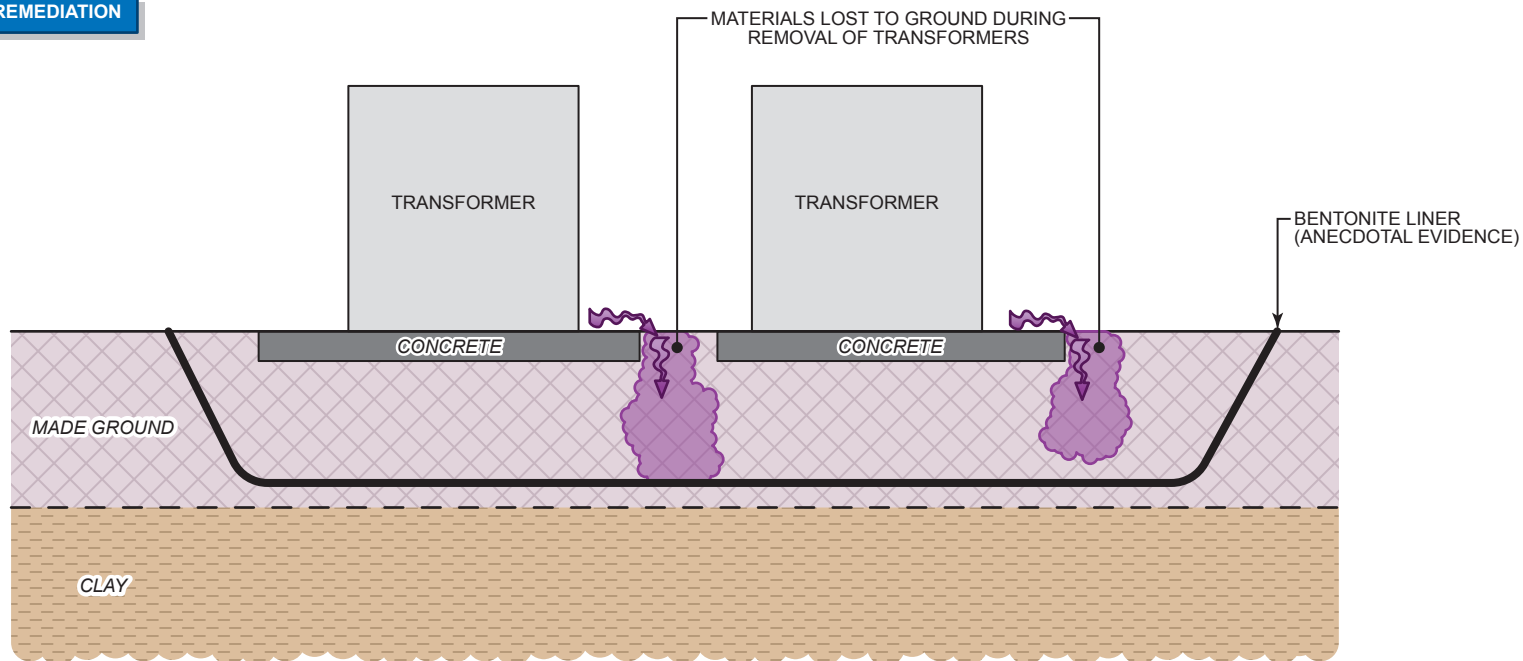

POST REMEDIATION

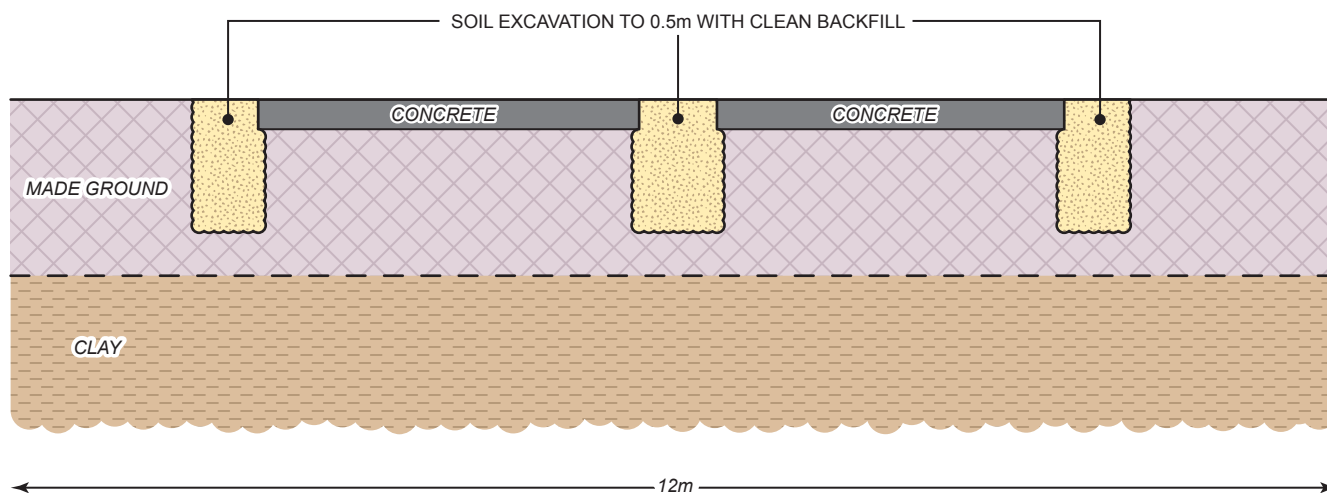

Title PRE REMEDIATION/POST REMEDIATION CONDITIONS

Location WHITEHAVEN - SUB Z

Client RHODIA

URS

App'd: ARD	Drawn: SQ	Date: DEC 2008
		Ref: ARD/SQ/MCH
Scale: NTS		Job No: 49308123
Drg. Size: A4		FIGURE 3